


# Floor Plan

## 2 & 4 Elmer Gardens, Rainham, South Hornchurch, RM13 7BS

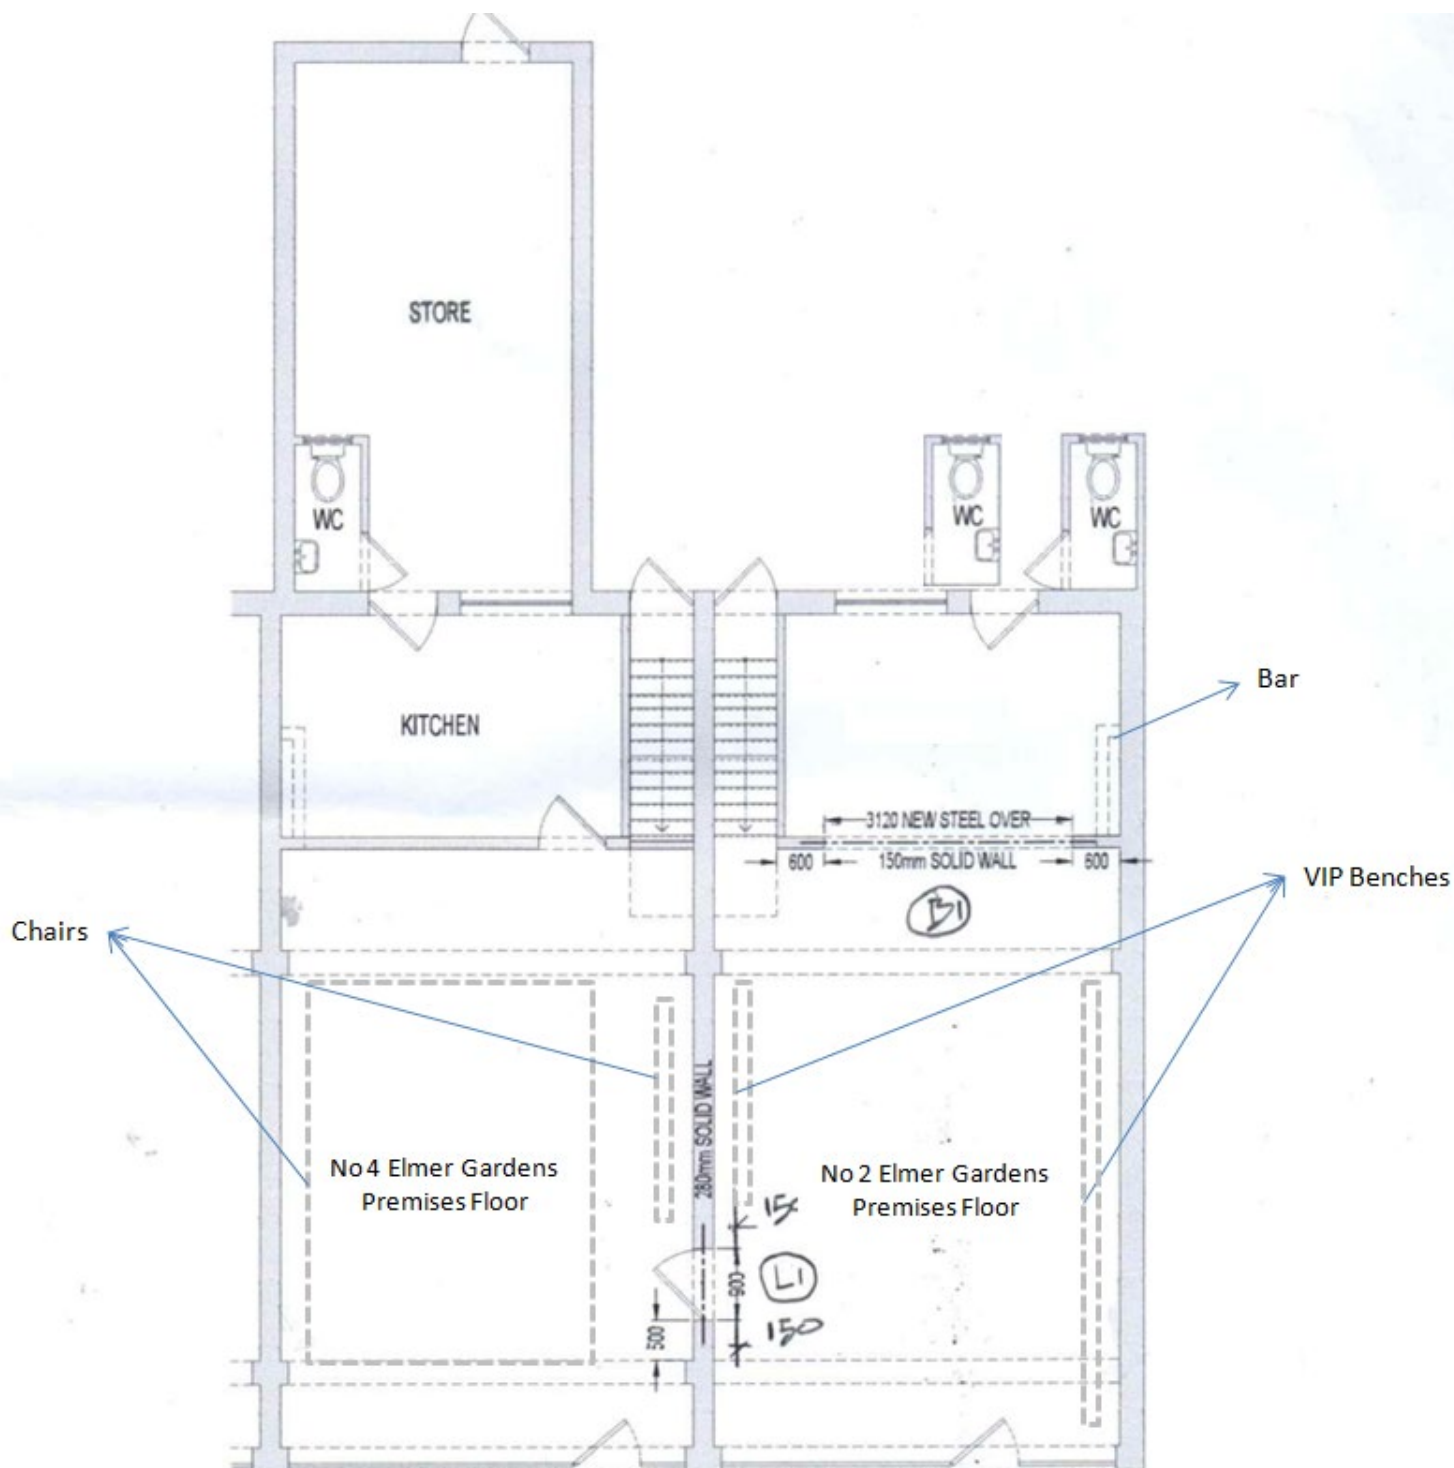

**BULL & BATES**  
ENGINEERING

chris@bullandbates.co.uk  
COMP REG: 12326738

**TYPICAL NOTES:**  
1) DO NOT SCALE FROM THIS DRAWINGS. USE DRAWN DIMENSIONS ONLY.  
2) ALL DIMENSIONS ARE IN MILLIMETRES AND LEVELS IN METRES FROM NATIONAL DATUM UNLESS NOTED OTHERWISE.  
3) DRAWINGS ARE TO BE READ IN CONJUNCTION WITH ALL OTHER DISCIPLINES DRAWINGS AND SPECIFICATIONS.  
4) THIS DRAWING IS PREPARED FOR THE CLIENT NOTED IN ACCORDANCE TO THE AGREED SCOPE OF APPOINTMENT. IT SHOULD ONLY BE USED FOR THE PURPOSE FOR WHICH IT WAS INTENDED TO THIS SCOPE.

STATUS  
CONSTRUCTION

DISCIPLINE  
STRUCTURAL

CLIENT  
KUNLE & MOSHAL

BY  
CBu

DATE  
27.05.22

SCALE  
N.T.S.

DRAWING No.  
22207-S-DRG-01

PROJECT  
2 & 4 ELMER GARDENS

DRAWING TITLE  
PLAN DRAWING