


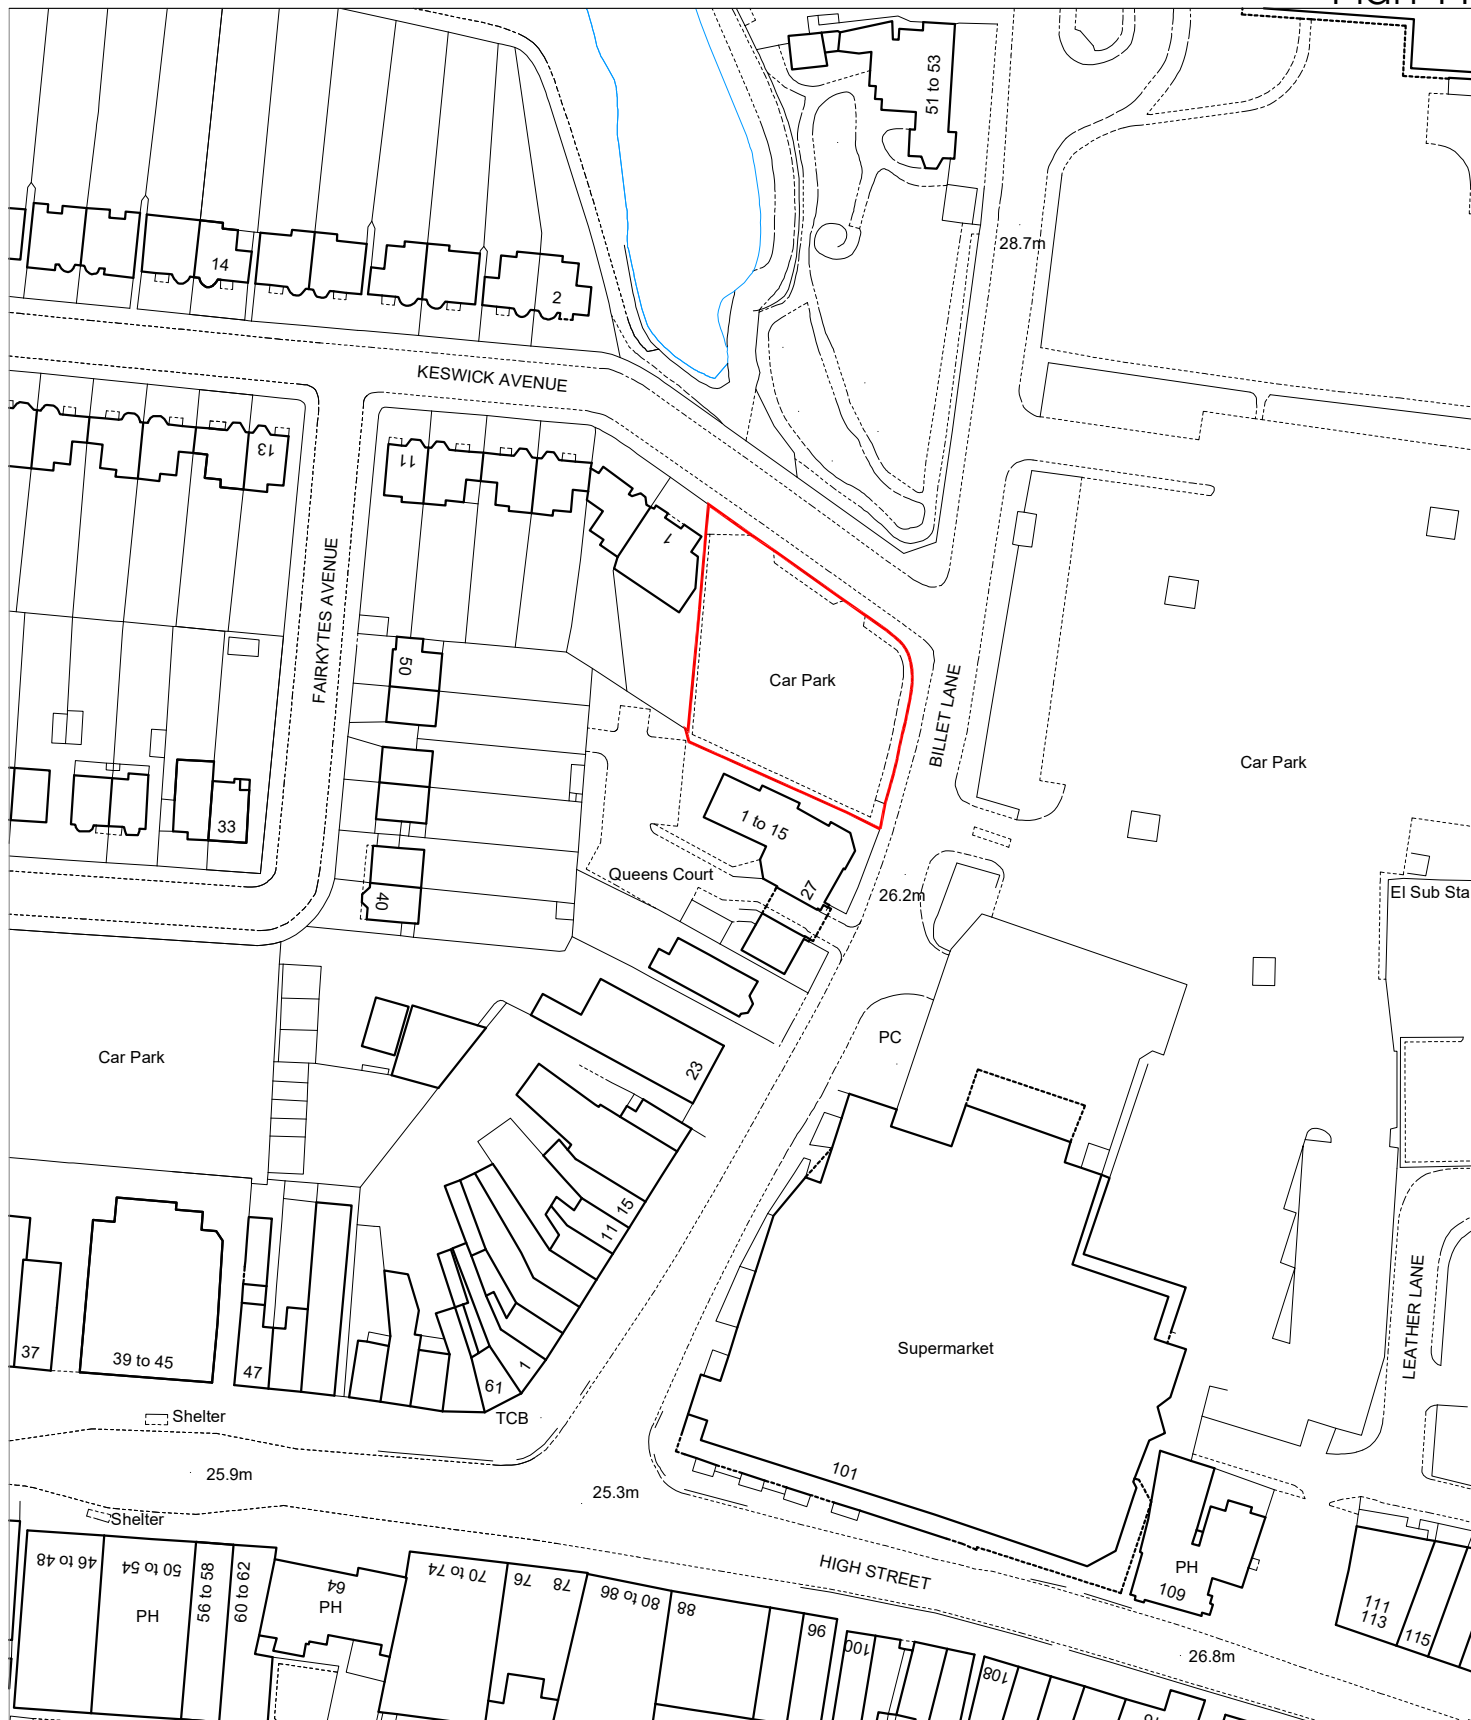

oneSource
supporting public services

Havering
LONDON BOROUGH

Property Services

Tollgate House
96-98 Market Place
Romford | RM1 3ER
Tel: 01708 434343

rev/by date amendment

Keswick Avenue Car Park
Hornchurch



Site Plan

drawn by nt
date July 2015
scale 1:1250 @ A4

drawing number
sps1899