


point of access (960 opening)

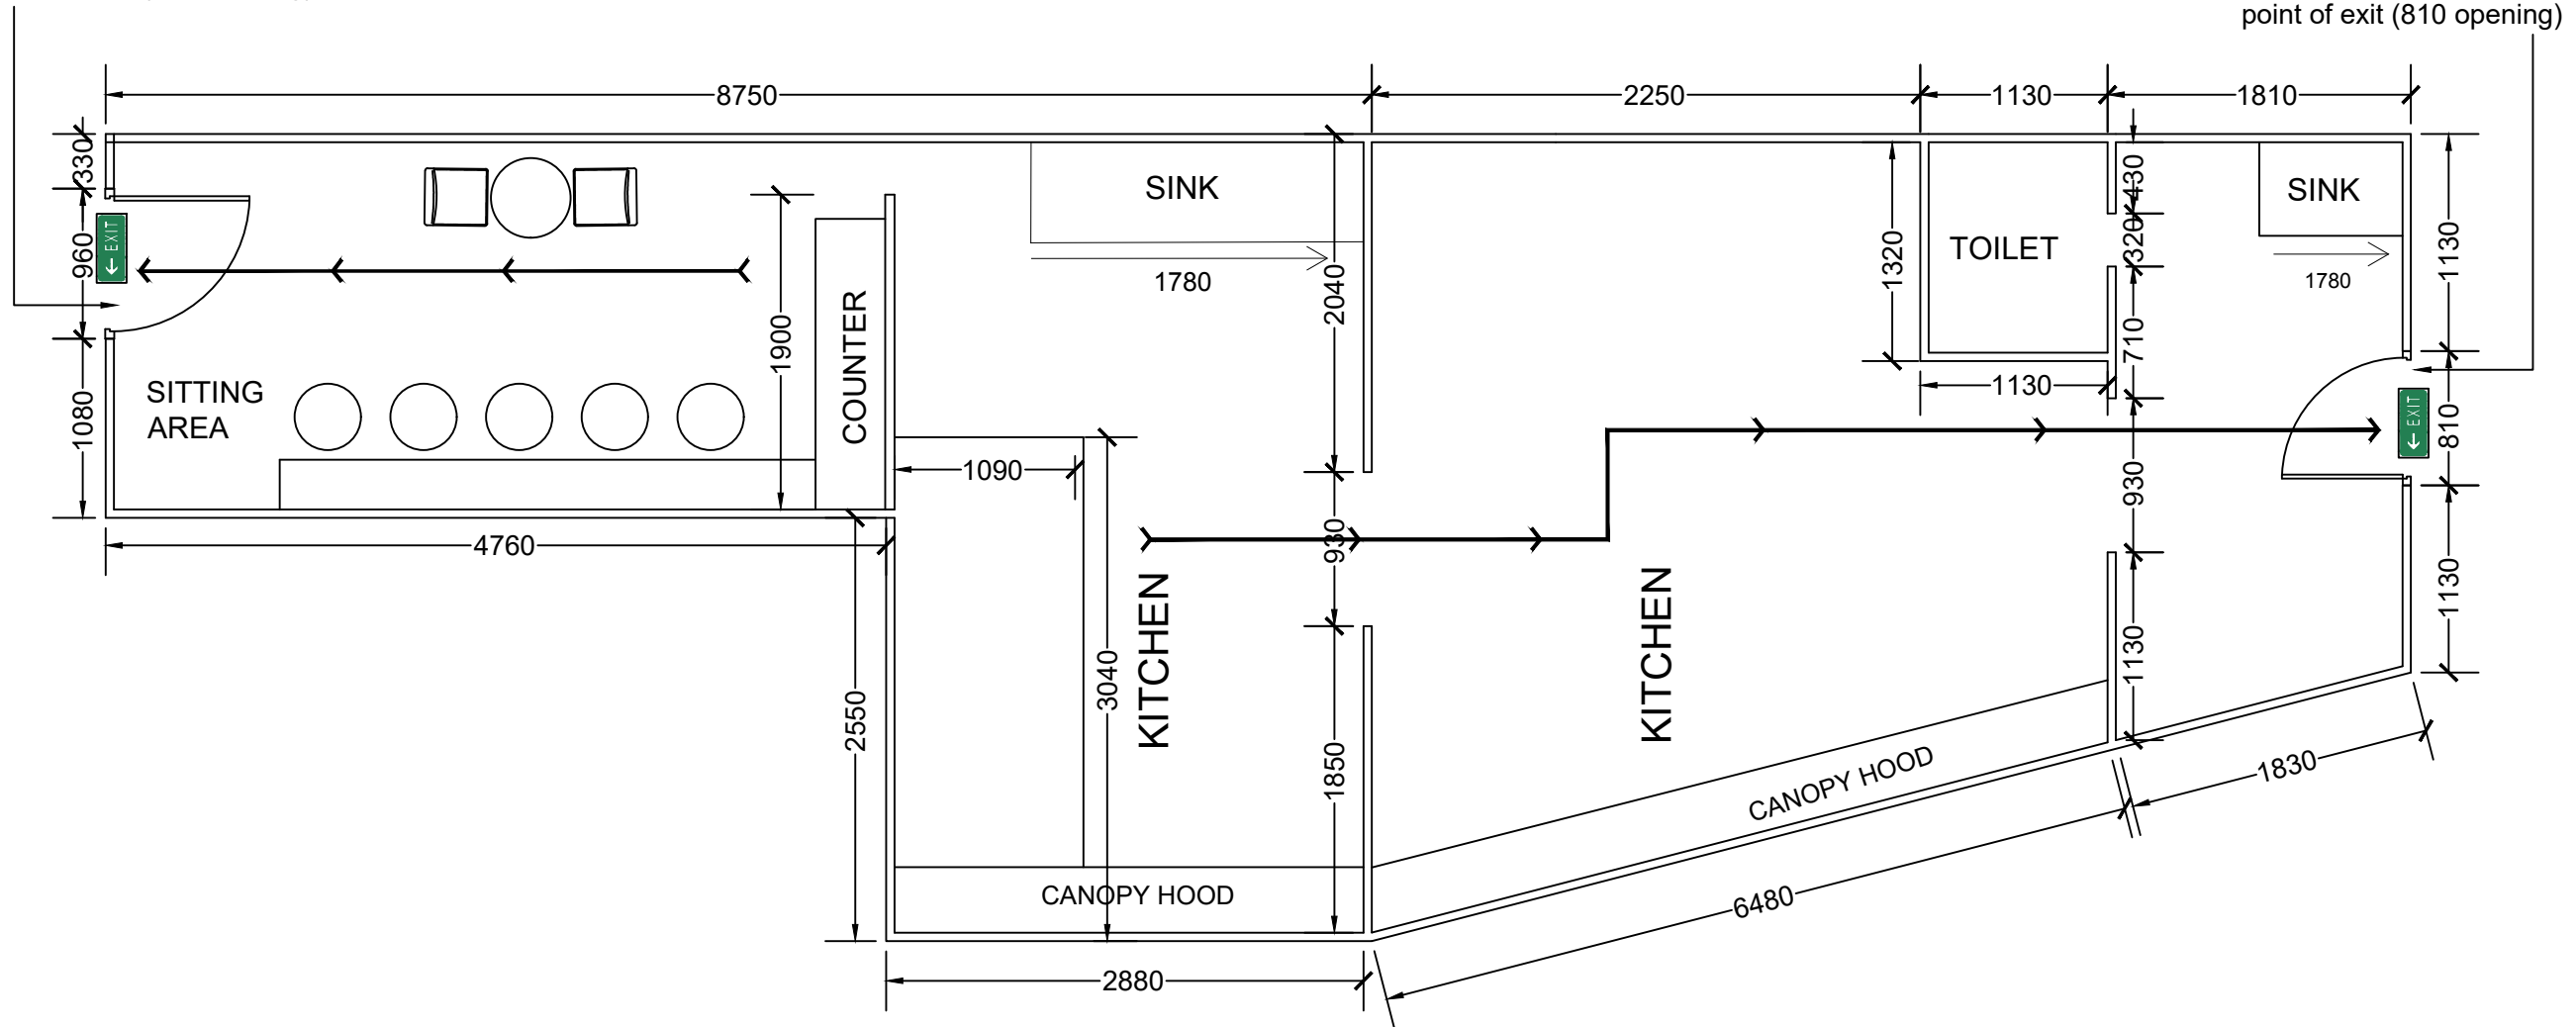

PROJECT ADDRESS:

57 High Street
Hornchurch
RM11 1TP

DRAWING TITLE:

FLOOR PLAN

SHEET NUMBER

A-01

1

FLOOR PLAN

SCALE 1:100