

CABINET SECOND SUPPLEMENTARY AGENDA

10 July 2013

MISSING APPENDICES




11 HAROLD HILL LIBRARY (Pages 1 - 10)

Attached are the appendices which, whilst referred to in the report, were inadvertently omitted from the agenda papers

**Andrew Beesley
Committee Administration
Manager**

This page is intentionally left blank

Agenda Item 11

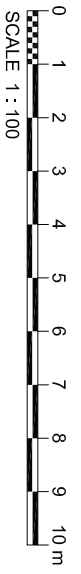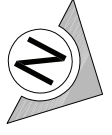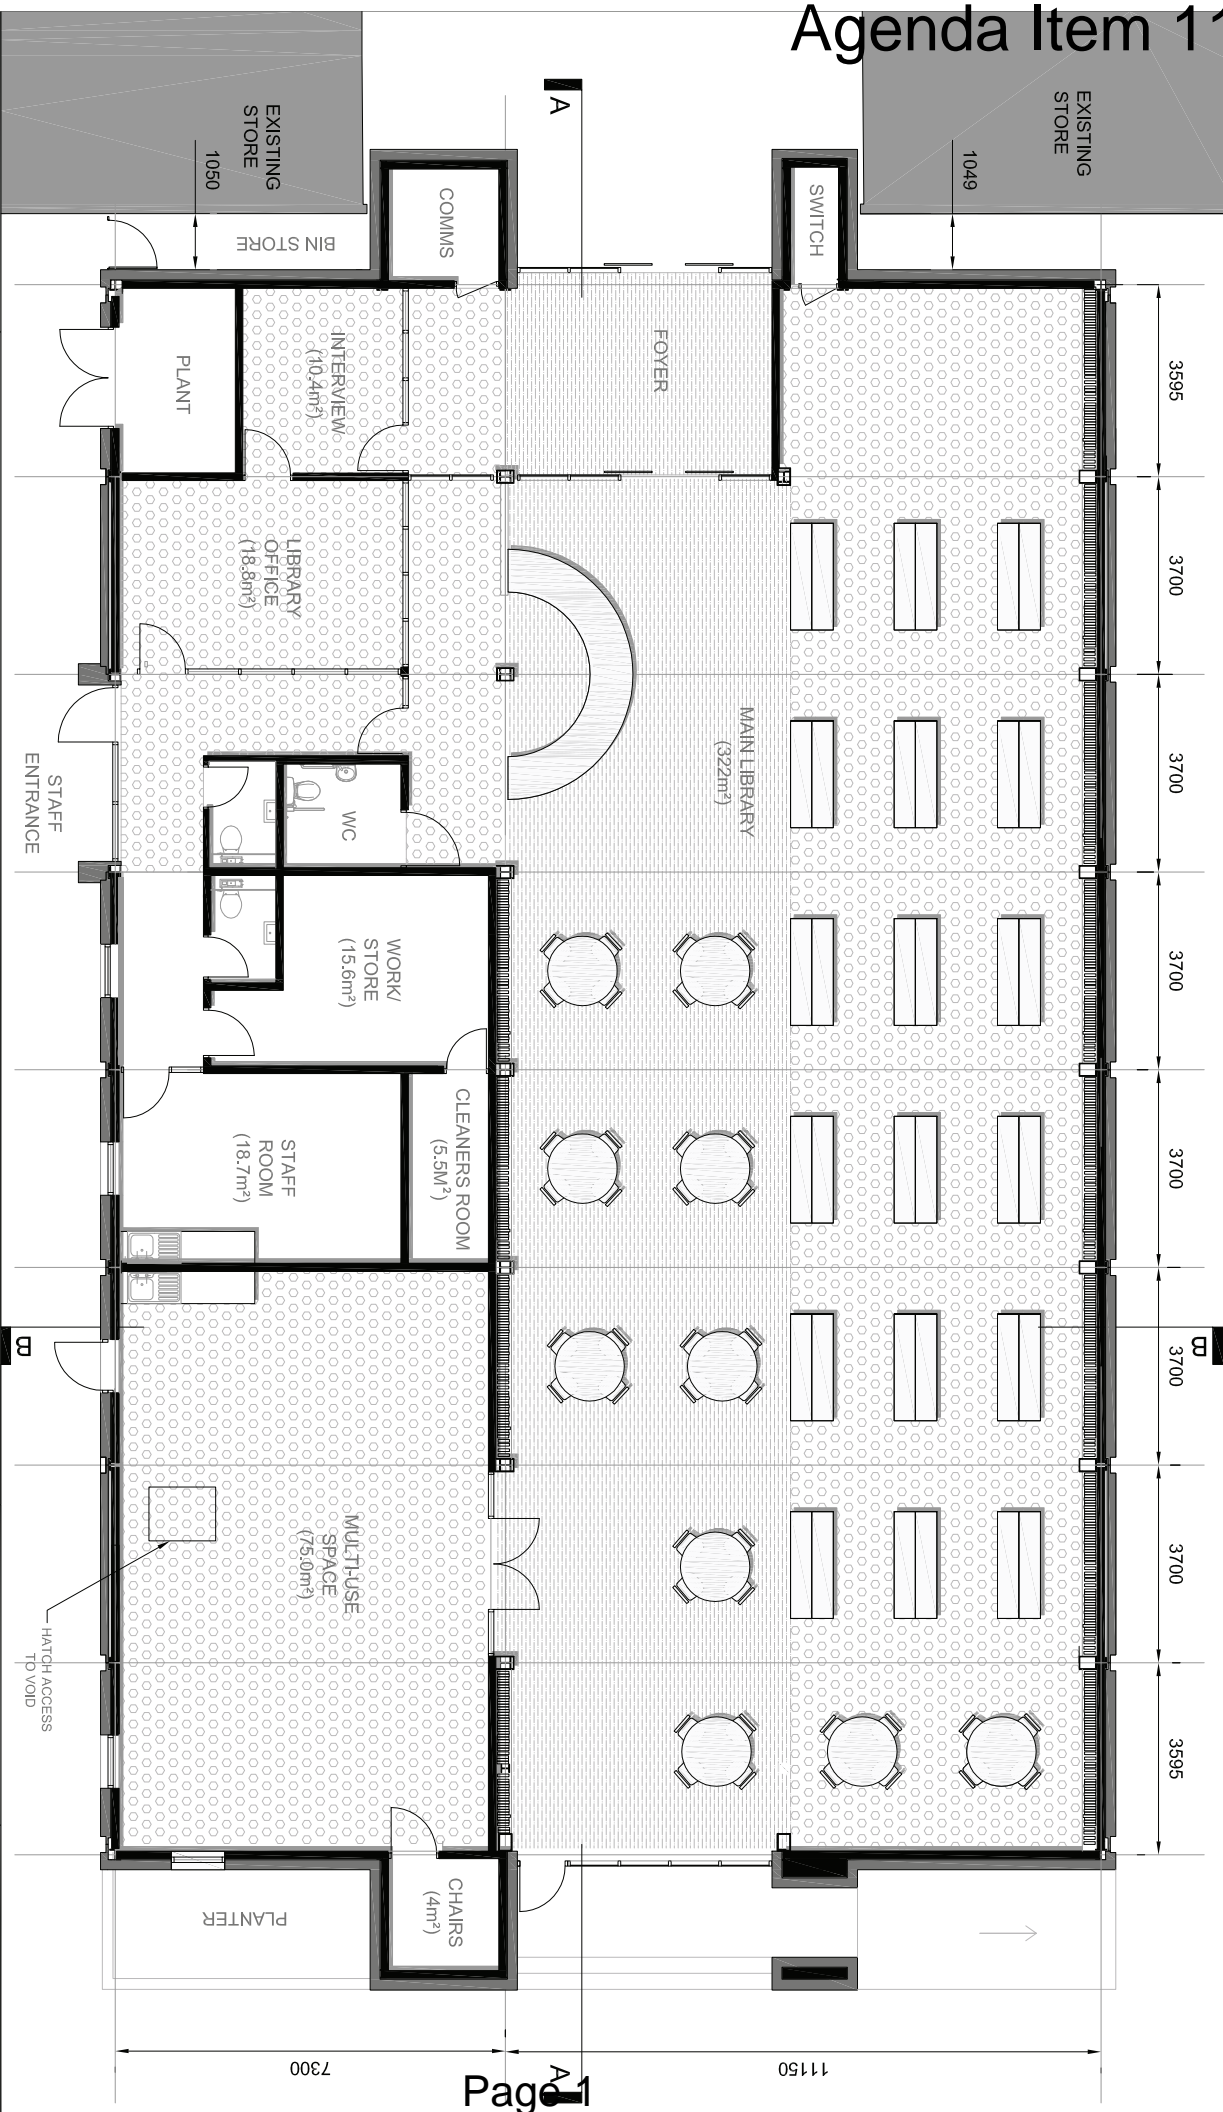

Project	300413	Project name	U/L/C	W/C	W/W	W/P
Rev.	Rev. Date	Process of revision	Drawn	Checked	Issue	Approved

This drawing is not to be used in whole or part other than for the intended terms and conditions.

JACOBS
 140 Brook Hill Drive, Suite 202
 Brook Hill, New York, NY 10816
 Tel: +1 718 326 7000
 www.jacobs.com

Client: LONDON BOROUGH OF HAVERING

Project: HAROLD HILL LIBRARY

Drawing title: GA GROUND FLOOR PLAN

Planning

Scale: 1:100 @ A3
 Issue No: B08600E6
 Drawing No: B08600E6/A/100.001

Rev: P1

This page is intentionally left blank



CI	STATUS	REV	DATE	BY	CHKD	APPD
01	ISSUED					
02	ISSUED					
Rev	Rev Date	Rev	Rev Date	Rev	Rev Date	Rev

JACOBS
 140-004(01) 140.004 Rev 01
 140-004(01) 140.004 Rev 01
 140-004(01) 140.004 Rev 01

CLIENT
 LONDON BOROUGH OF
 HAVERING


PROJECT
 HAROLD HILL
 LIBRARY

DRAWING TITLE
 FRONT
 PERSPECTIVES


STAGE C INFO		DO NOT SCALE	
Scale	1:100 @ A3	Author	JAMES
Drawn by	JAMES	Checked by	JAMES
Drawn by name	JAMES	Checked by name	JAMES
Drawn by number	140.004	Checked by number	C1

This drawing is not to be used in whole or part other than for the intended
 terms and conditions.


This page is intentionally left blank

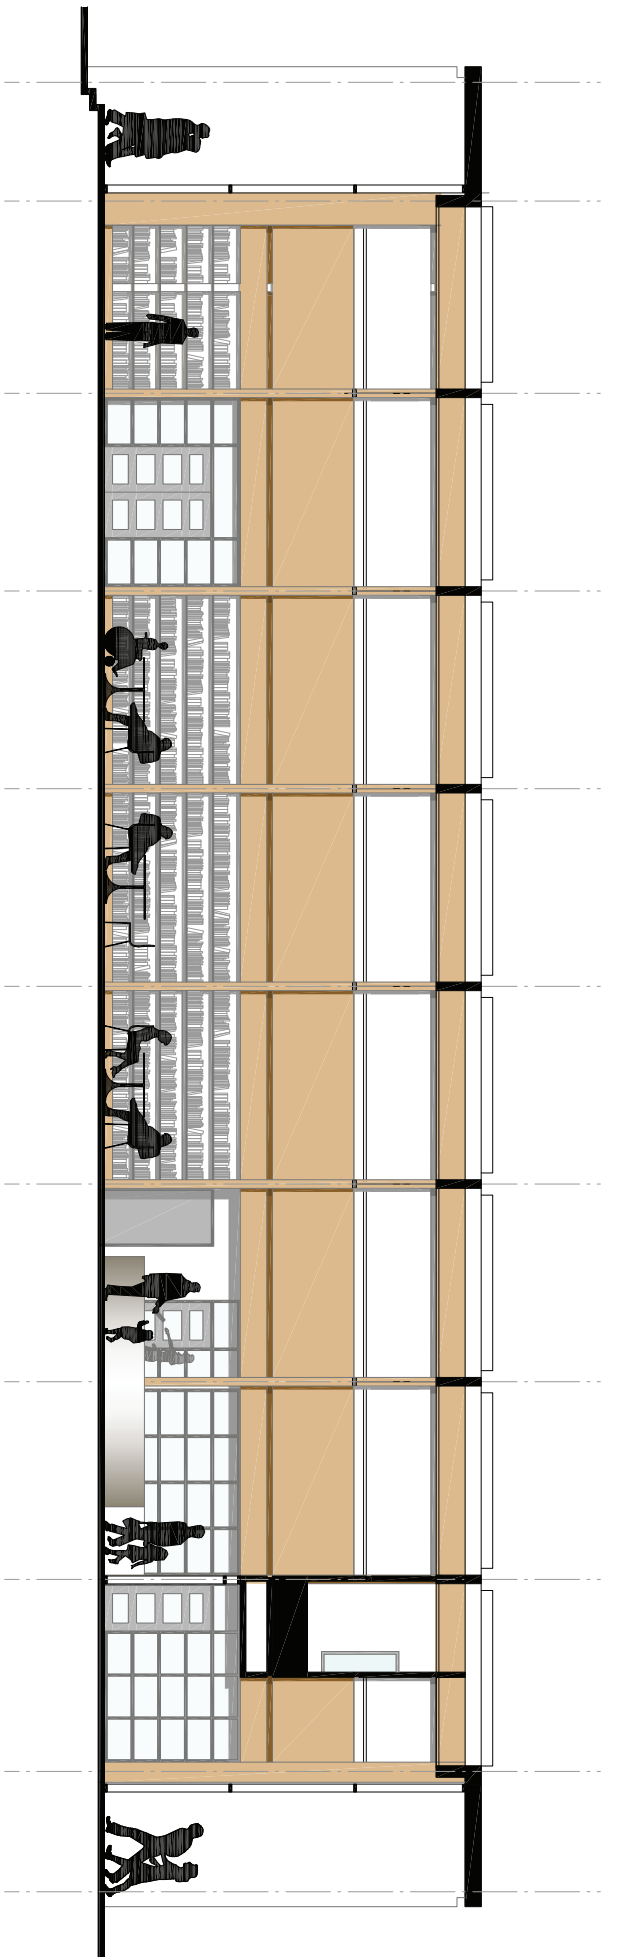

SECTION A-A
 (EAST TO WEST)

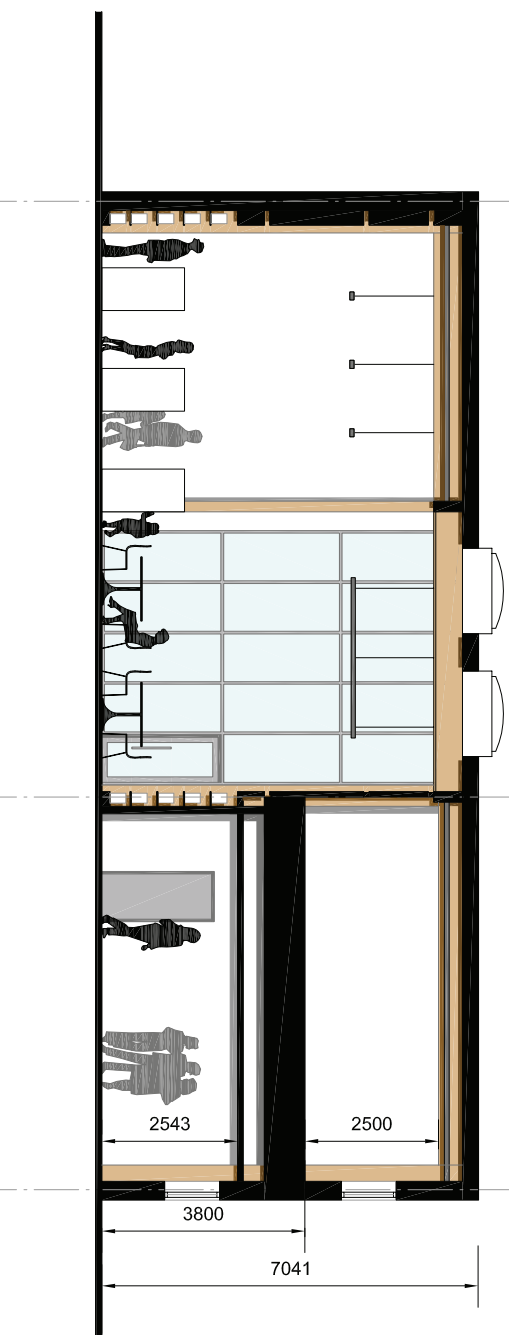


SECTION B-B
 (NORTH TO SOUTH)

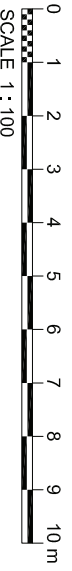

PI	STATUS	Task/Project/Consultant	14	42	20	29
Rev	Rev Date	Purpose of update	Drawn	Checked	Rev'd	Issued
JACOBS 14-15th Floor, 225, 231, 233-235 Abchurch Lane, London EC4A 3DF Tel: +44 (0)1753 233 211 Fax: +44 (0)1753 233 109 www.jacobs.com						
Client LONDON BOROUGH OF HAVERING						
Project HAROLD HILL LIBRARY						
Drawing title SECTIONS						
Drawing status PLANNING						
Scale 1:100 @ A3						
Drawing No. B08600B6						
Drawing name B08600B6/A/120.001						
Drawing sheet P1						

This drawing is not to be used in whole or part other than for the intended purpose and conditions.

This page is intentionally left blank

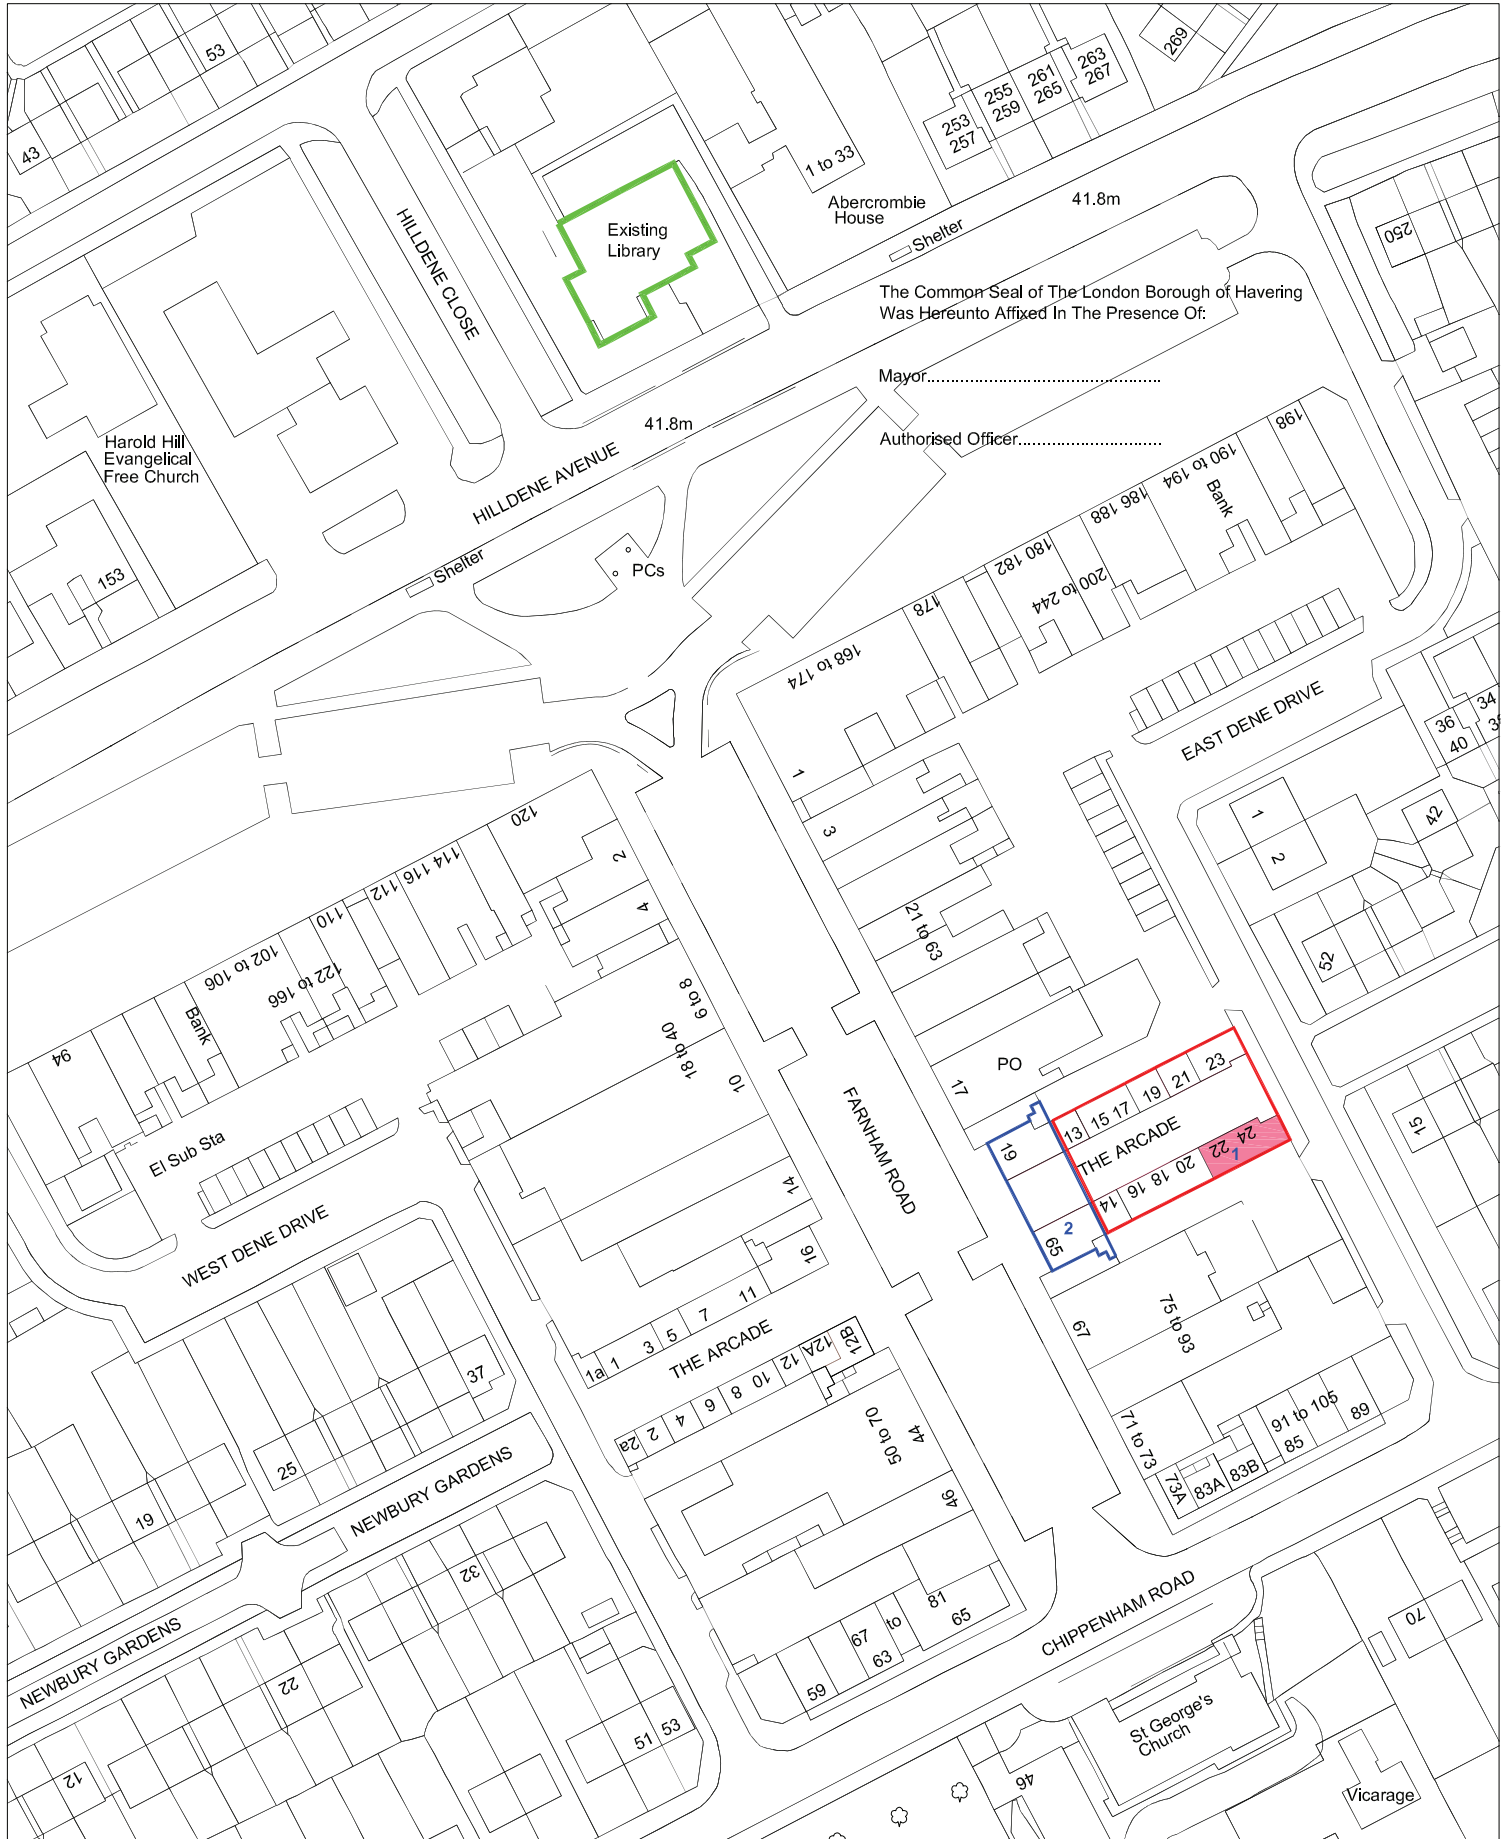

The Common Seal of The London Borough of Havering Was Hereunto Affixed In The Presence Of:

Mayor.....

Authorised Officer.....

No	Revisions	Date

Notes



Job Title:
 New Harold Hill Library
 The Arcade/Farnham Road
 Harold Hill, Romford RM3 8EH

Date:
 February 2013

Drawing Title:
 Map Referred to in The London Borough
 of Havering (Harold Hill Library)
 Compulsory Purchase Order 2010

Scale:
 1:1250 @ A4

Drawing Number:
 sps1186/C



Havering
 LONDON BOROUGH


Strategic Property Services

Tollgate House | 96-98 Market Place | Romford | RM1 3ER
 Telephone: 01708 434343 | Internet: www.havering.gov.uk
 email: propertyservices@havering.gov.uk

© Crown Copyright. All Rights Reserved.
 London Borough Of Havering.
 Licence No: 100024327
 This Drawing shall not be used or reproduced without the Prior Permission Of
 Strategic Property Services. All Dimensions are to be checked on site prior to
 commencement of work & any discrepancies reported to Strategic Property Services.
 Do not scale, work only to figured dimensions.



This page is intentionally left blank

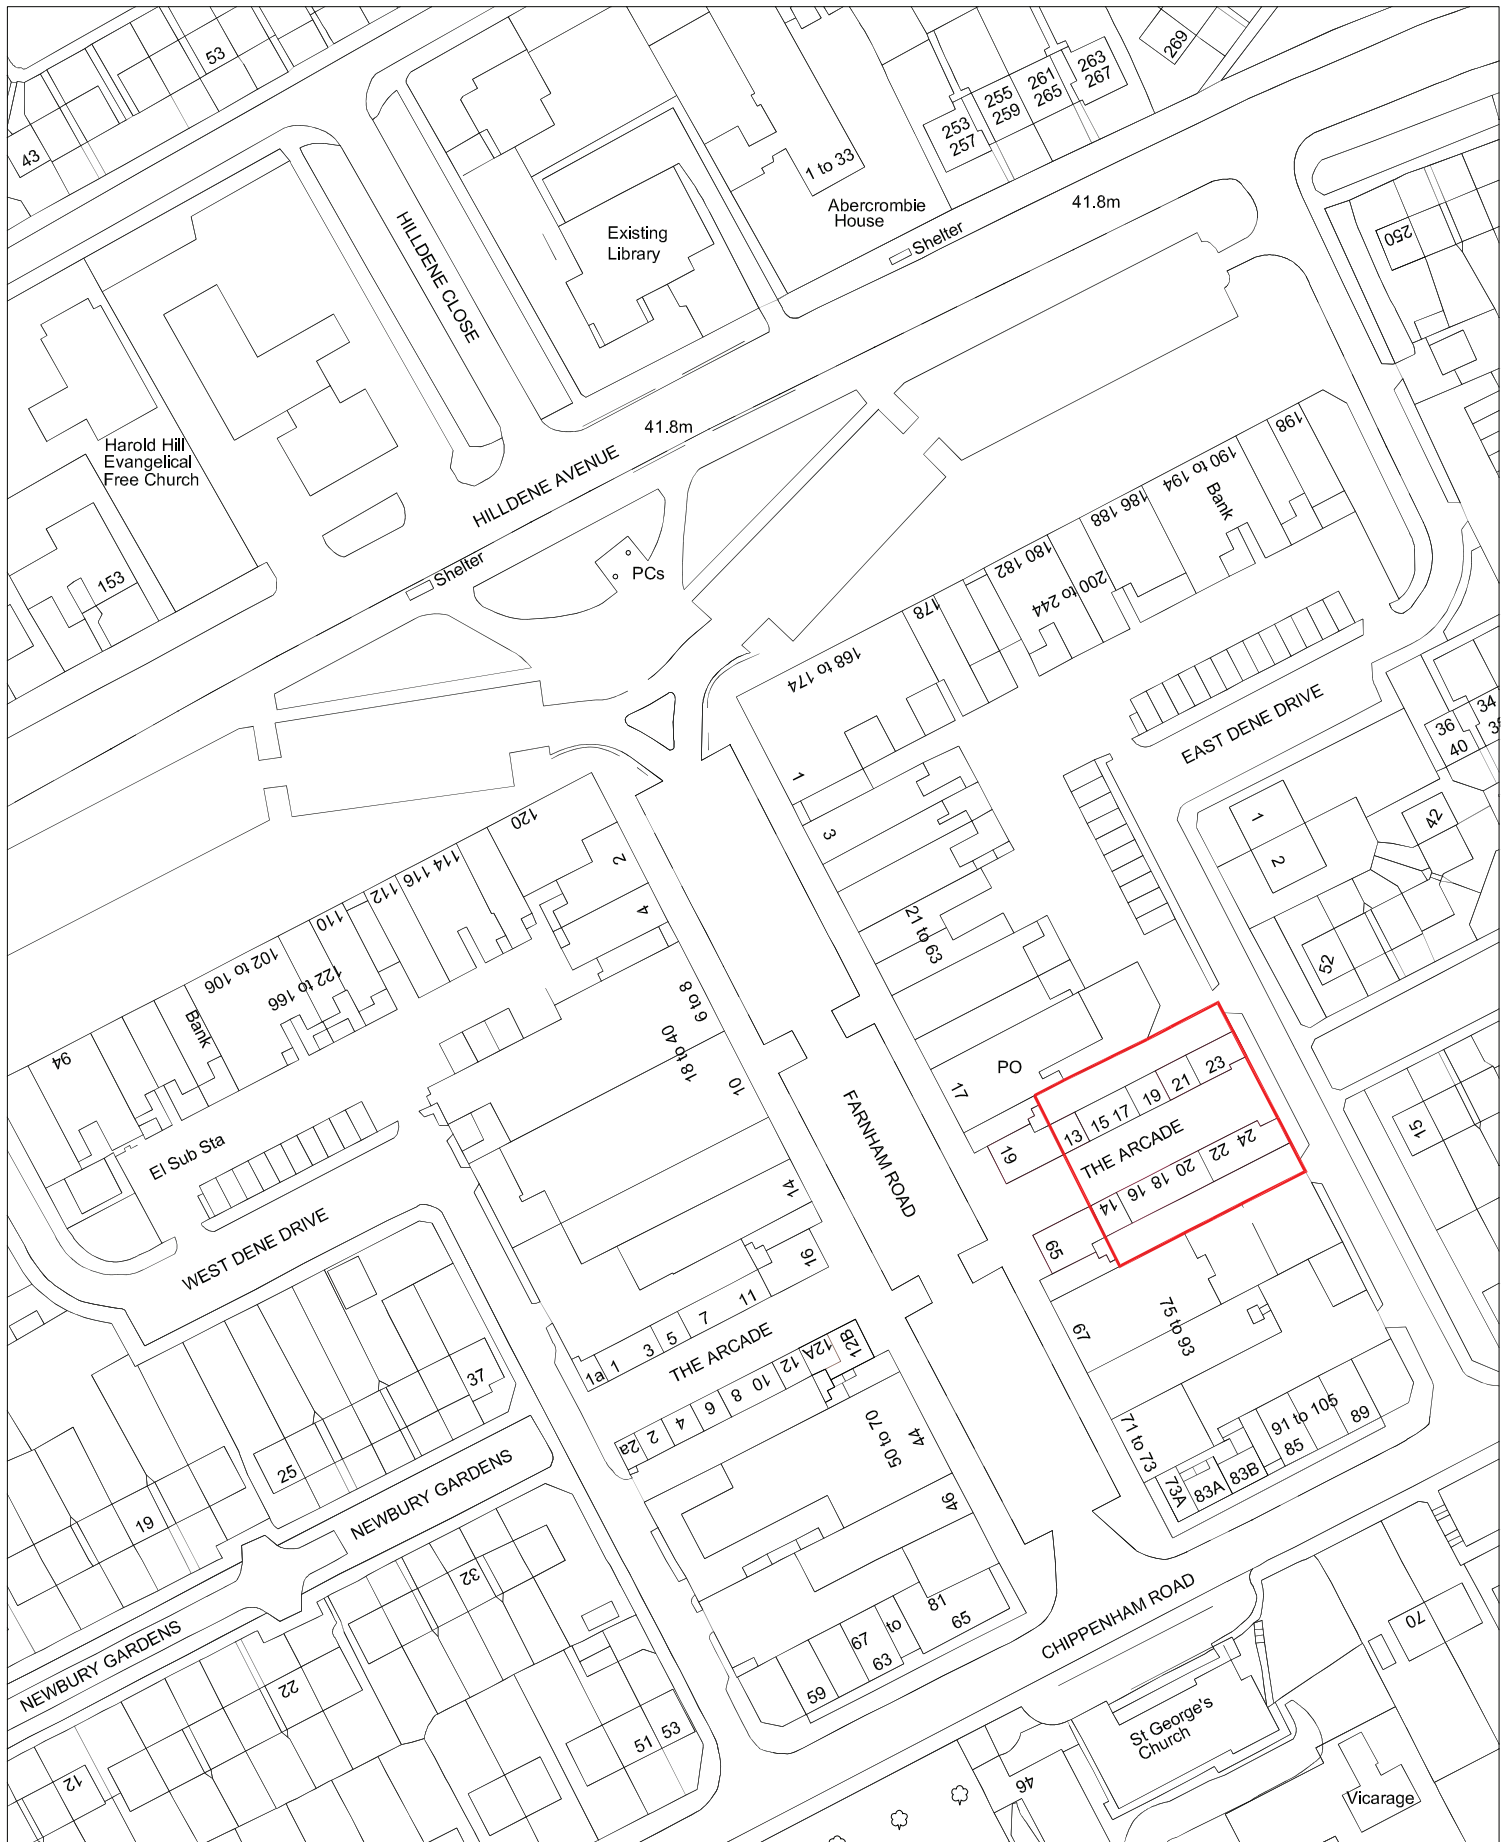

No	Revisions	Date

Notes



Job Title:
 The Arcade (East)
 Harold Hill, Romford
 RM3 8EH

Date:
 April 2013

Drawing Title:
 Appropriation Plan for Planning Purposes

Scale:
 1:1250 @ A4

Drawing Number:
 sps1728



Havering
 LONDON BOROUGH

Strategic Property Services

Tollgate House | 96-98 Market Place | Romford | RM1 3ER
 Telephone: 01708 434343 | Internet: www.havering.gov.uk
 email: propertyservices@havering.gov.uk

© Crown Copyright. All Rights Reserved.
 London Borough Of Havering.
 Licence No: 100024327
 This Drawing shall not be used or reproduced without the Prior Permission Of Strategic Property Services. All Dimensions are to be checked on site prior to commencement of work & any discrepancies reported to Strategic Property Services. Do not scale, work only to figured dimensions.



This page is intentionally left blank