


NOTES
 The contractor must check all dimensions, levels and services prior to commencement of any works. Box Architects to be notified of any discrepancy. Do not scale from drawing.
 The contractor is responsible for ensuring all works comply with all relevant statutory requirements and British Standards, whether or not they are noted on this drawing.
 This drawing remains the copyright of Box Architects, to be used solely for the project and information as titled. This drawing must not be copied without prior written permission.

REV	DATE	DETAILS	DRAWN	CHECKED
A	02/12/2022	Contractor parking noted	CJS	/
B	01/02/2023	Grantors land restriction added	CJS	/

- LEGEND**
- Line of incoming gas supply
 - Existing dropped kerb
 - 1m easement line
 - 5m grantors land restriction either side of the gas pipe
 - Access onto the site
 - Material storage
 - Contractor parking

NOTES:
 Any damage to the amenity area caused by contractors gaining access must be made good and rectified at completion

Permitted working hours:
 Monday-Friday - 8.00am - 6.00pm
 Saturday - 8.00am - 1.00pm
 Sunday/bank holidays/public holidays in case of emergency

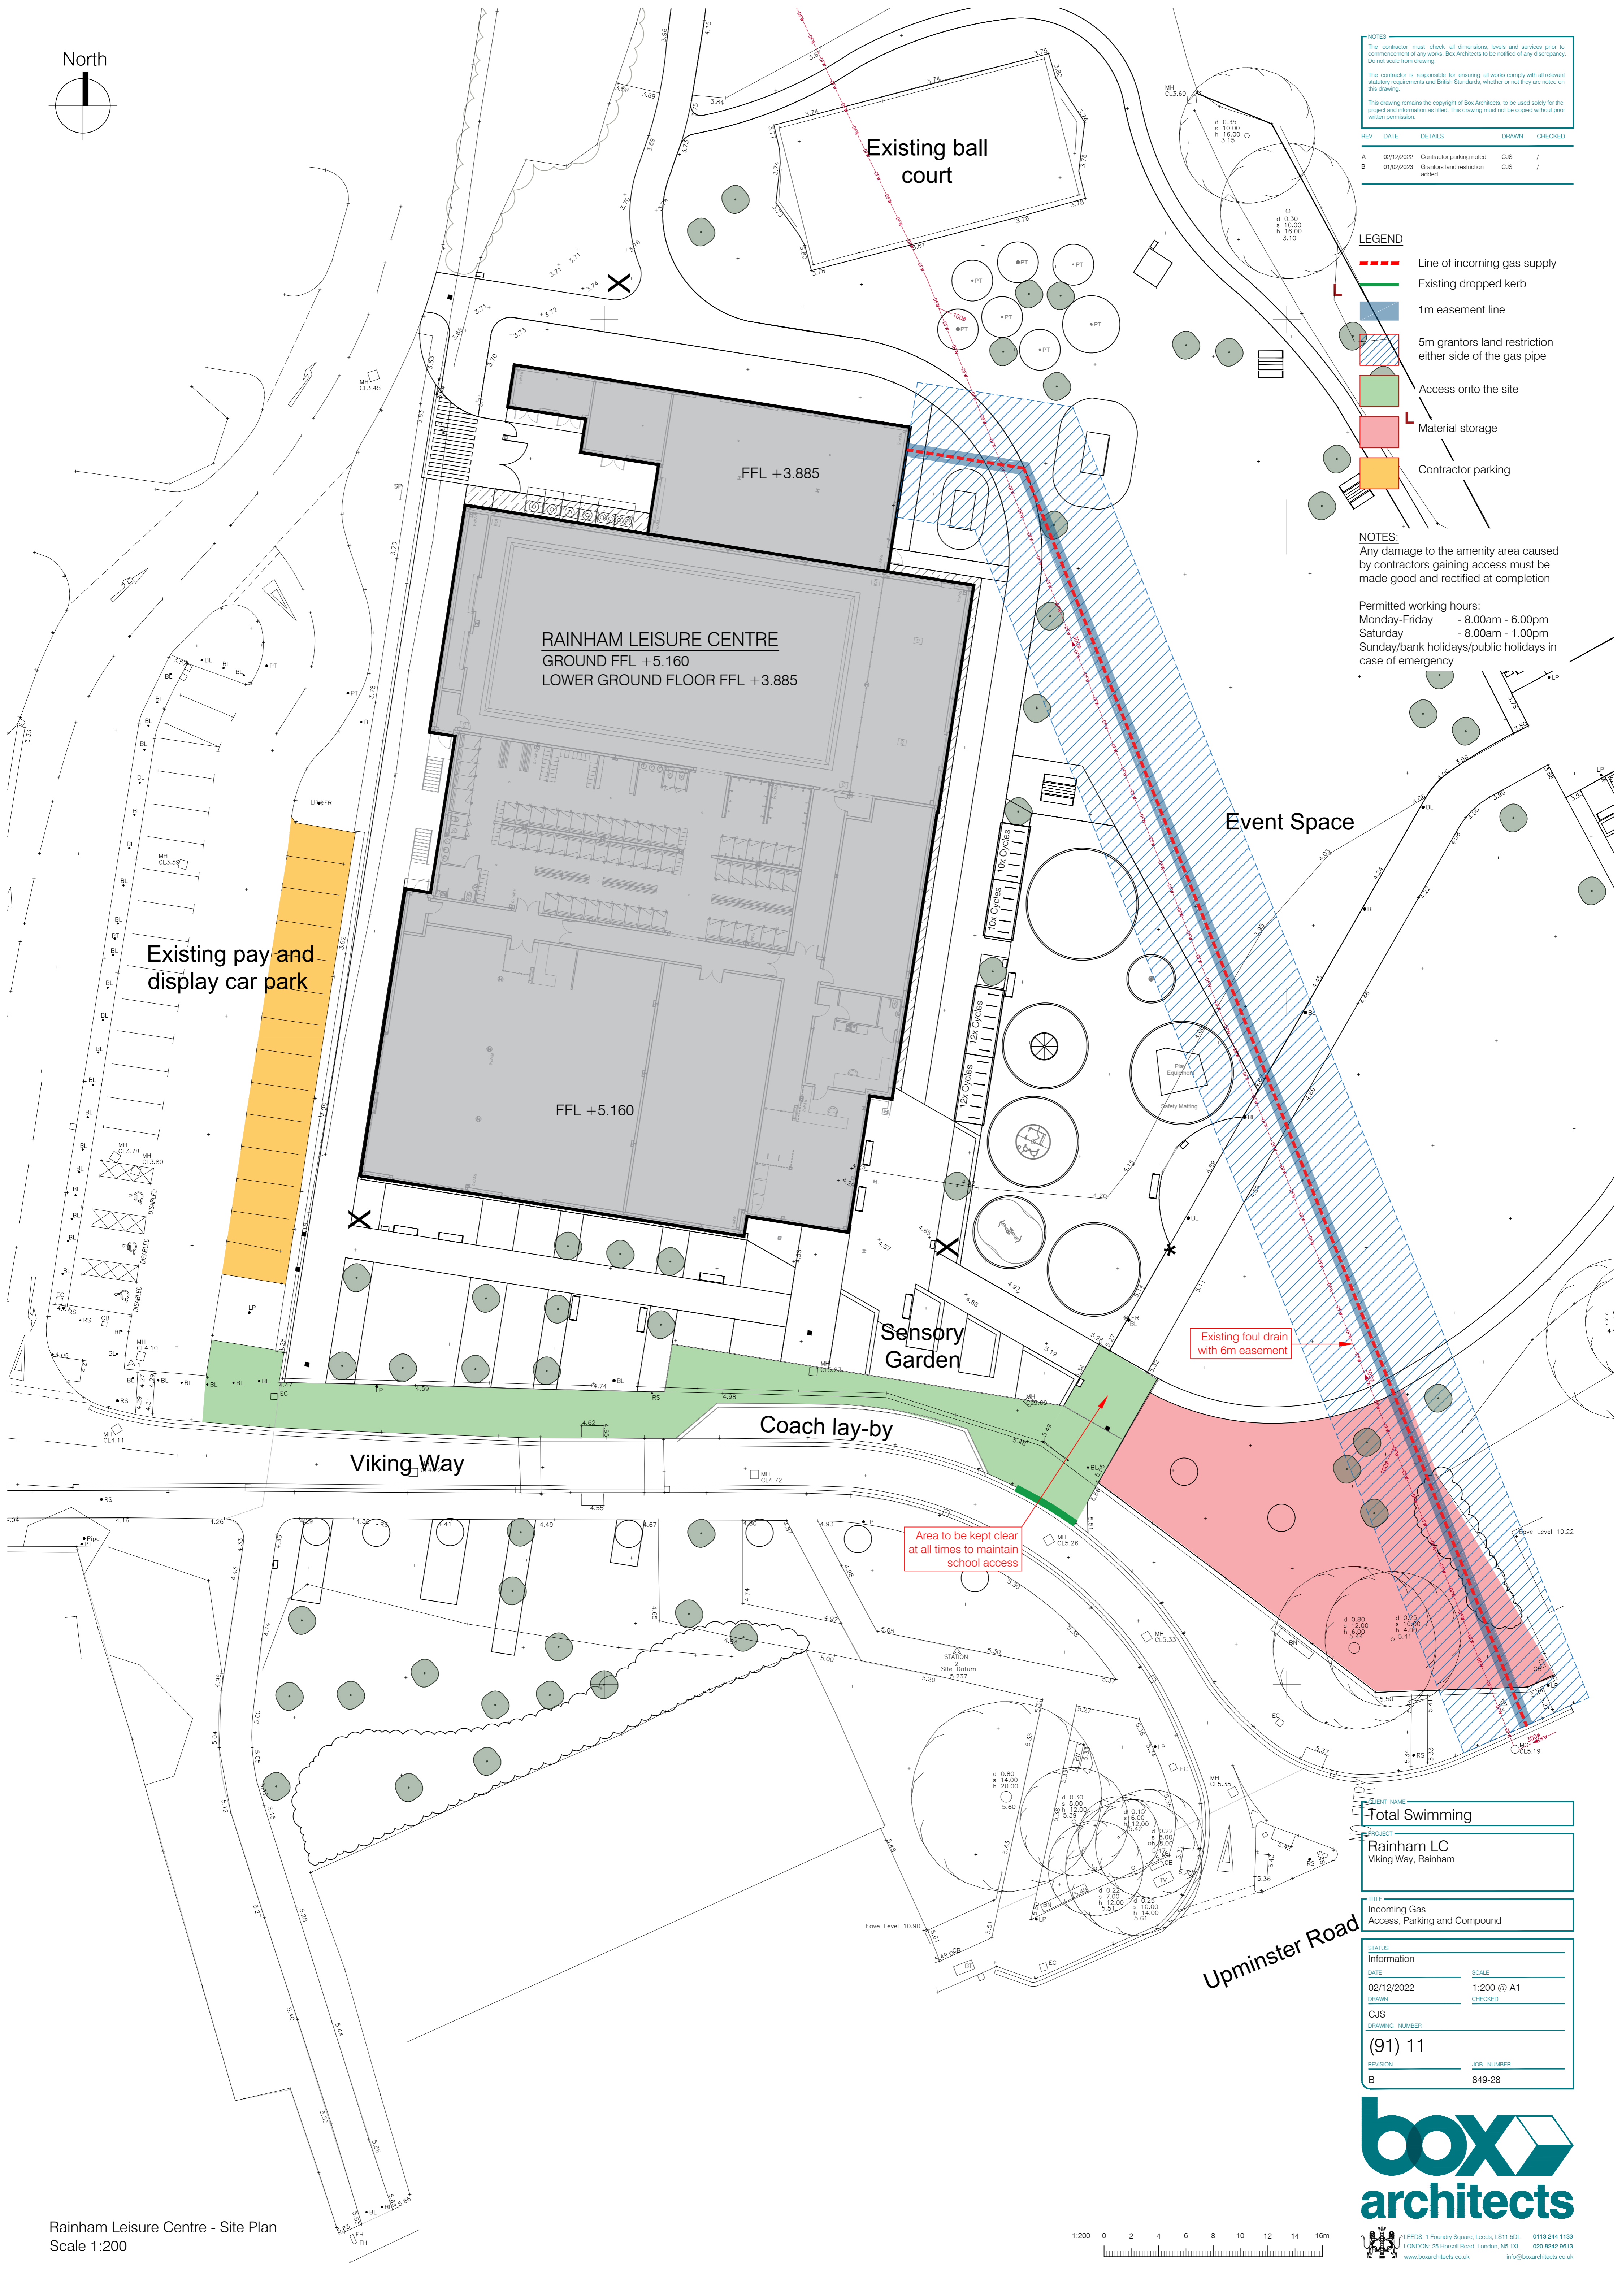

PROJECT NAME	
Total Swimming	
PROJECT	
Rainham LC Viking Way, Rainham	
TITLE	
Incoming Gas Access, Parking and Compound	
STATUS	
Information	
DATE	SCALE
02/12/2022	1:200 @ A1
DRAWN	CHECKED
CJS	
DRAWING NUMBER	
(91) 11	
REVISION	JOB NUMBER
B	849-28



Rainham Leisure Centre - Site Plan
 Scale 1:200

