


LEGEND

-  AMBIT OF PREMISES
-  LIQUOR SALES
-  SAFETY LIGHTING
-  SMOKE DETECTOR
-  HEAT DETECTOR
-  CARBON DIOXIDE FIRE EXTINGUISHER
-  9 LT. WATER FIRE EXTINGUISHER
-  INTERNALLY ILLUMINATED FIRE ESCAPE SIGN (BS 5266)
-  CCTV OPERATING SYSTEM



PLEASE NOTE
 1. All dimensions to be verified on site.
 2. All dimensions are in millimeters.
 3. No work shall commence until all approvals and agreements have been obtained. These include, Planning, Building Regulations, Water and party Wall.
 4. The Copyright of this drawing belong to Adv Planning Limited T/A Advance Architecture.

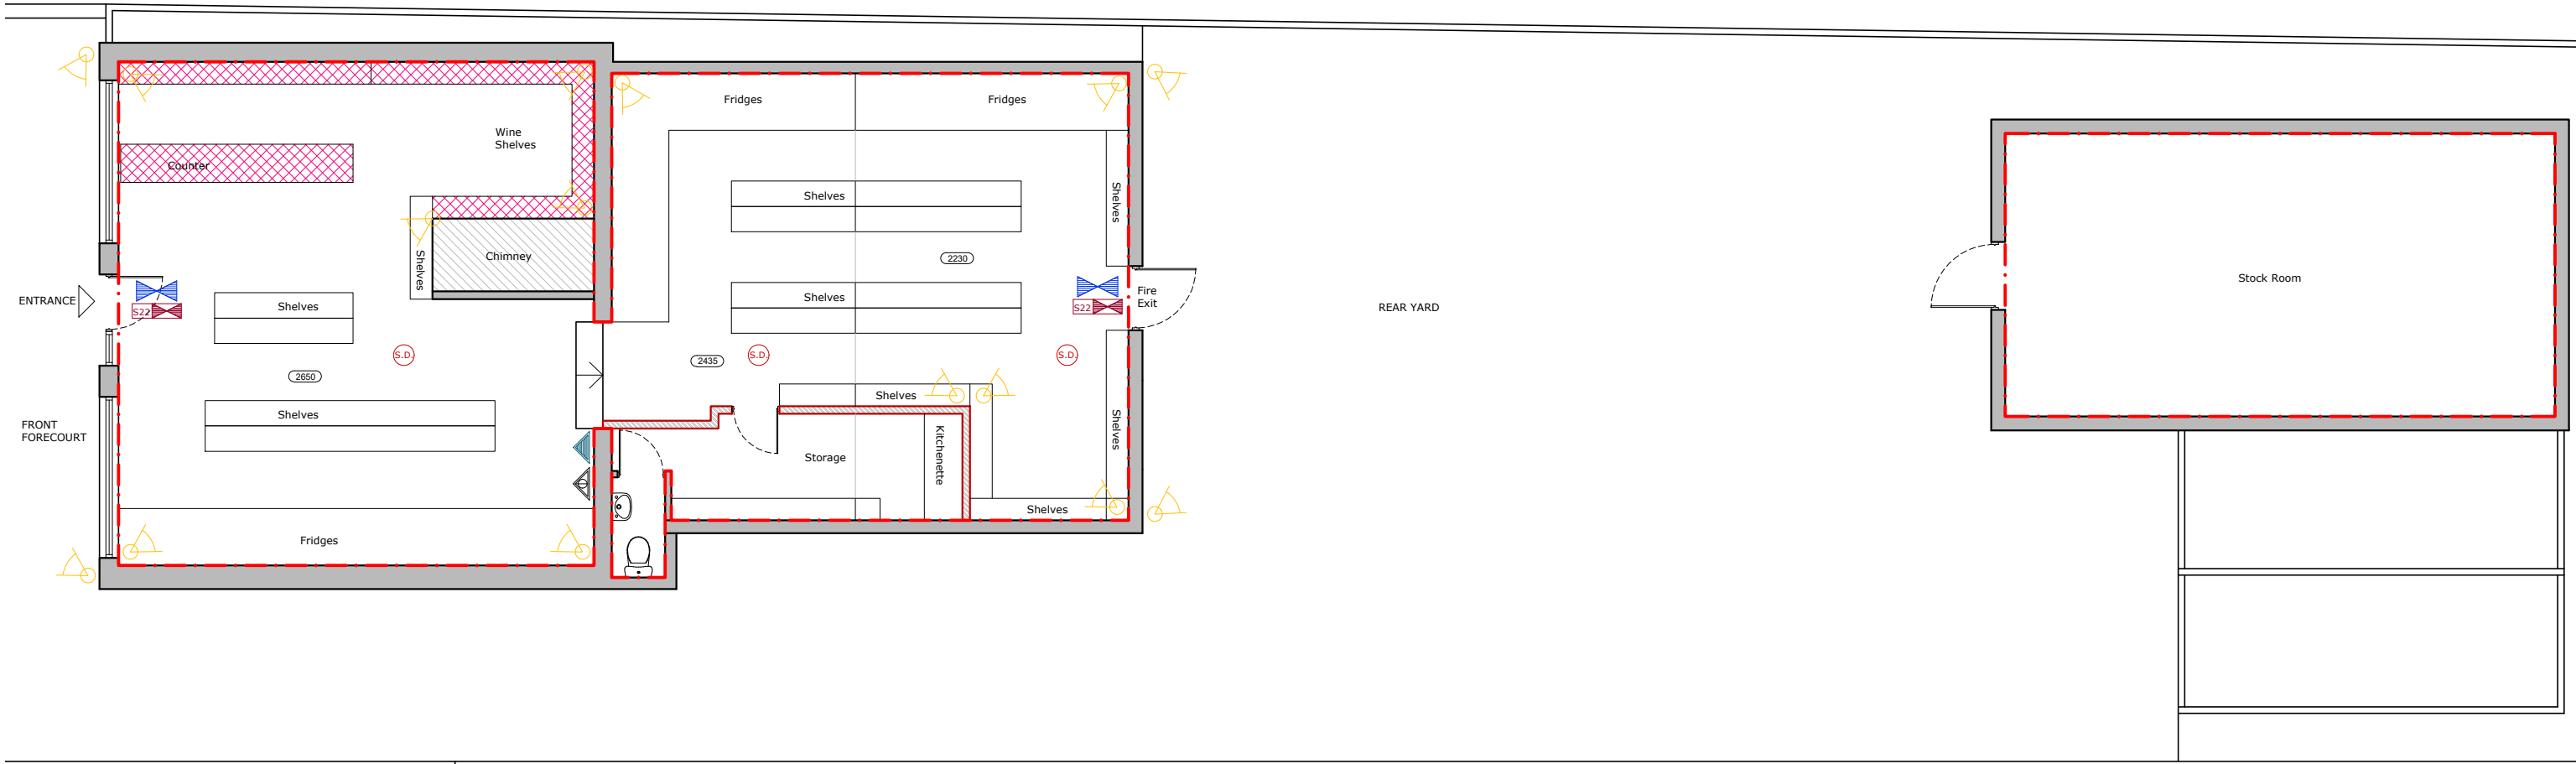

Drawn By IE
 Checked By KK

PROJECT STATUS

LICENSING
 PROPOSED GROUND FLOOR PLAN

PROJECT

42-44 SQUIRRELS
 HEATH LANE,
 HORNCHURCH
 RM11 2EA

SHEET
 JOB No.

PLAN

DRAWING NUMBER
 DATE

L100
 14/01/2025

REV



ADVANCE ARCHITECTURE
 ARCHITECTURE / PLANNING / LICENSING
 352 Green Lanes, Palmers Green, London N13 5TJ - 020 8801 6601
 www.advancearchitecture.co.uk
 info@advancearchitecture.co.uk