


The Former Old Windmill Hall St Mary's Lane, Upminster, RM14 2QH
 1987 Footpath Realignment April 2015

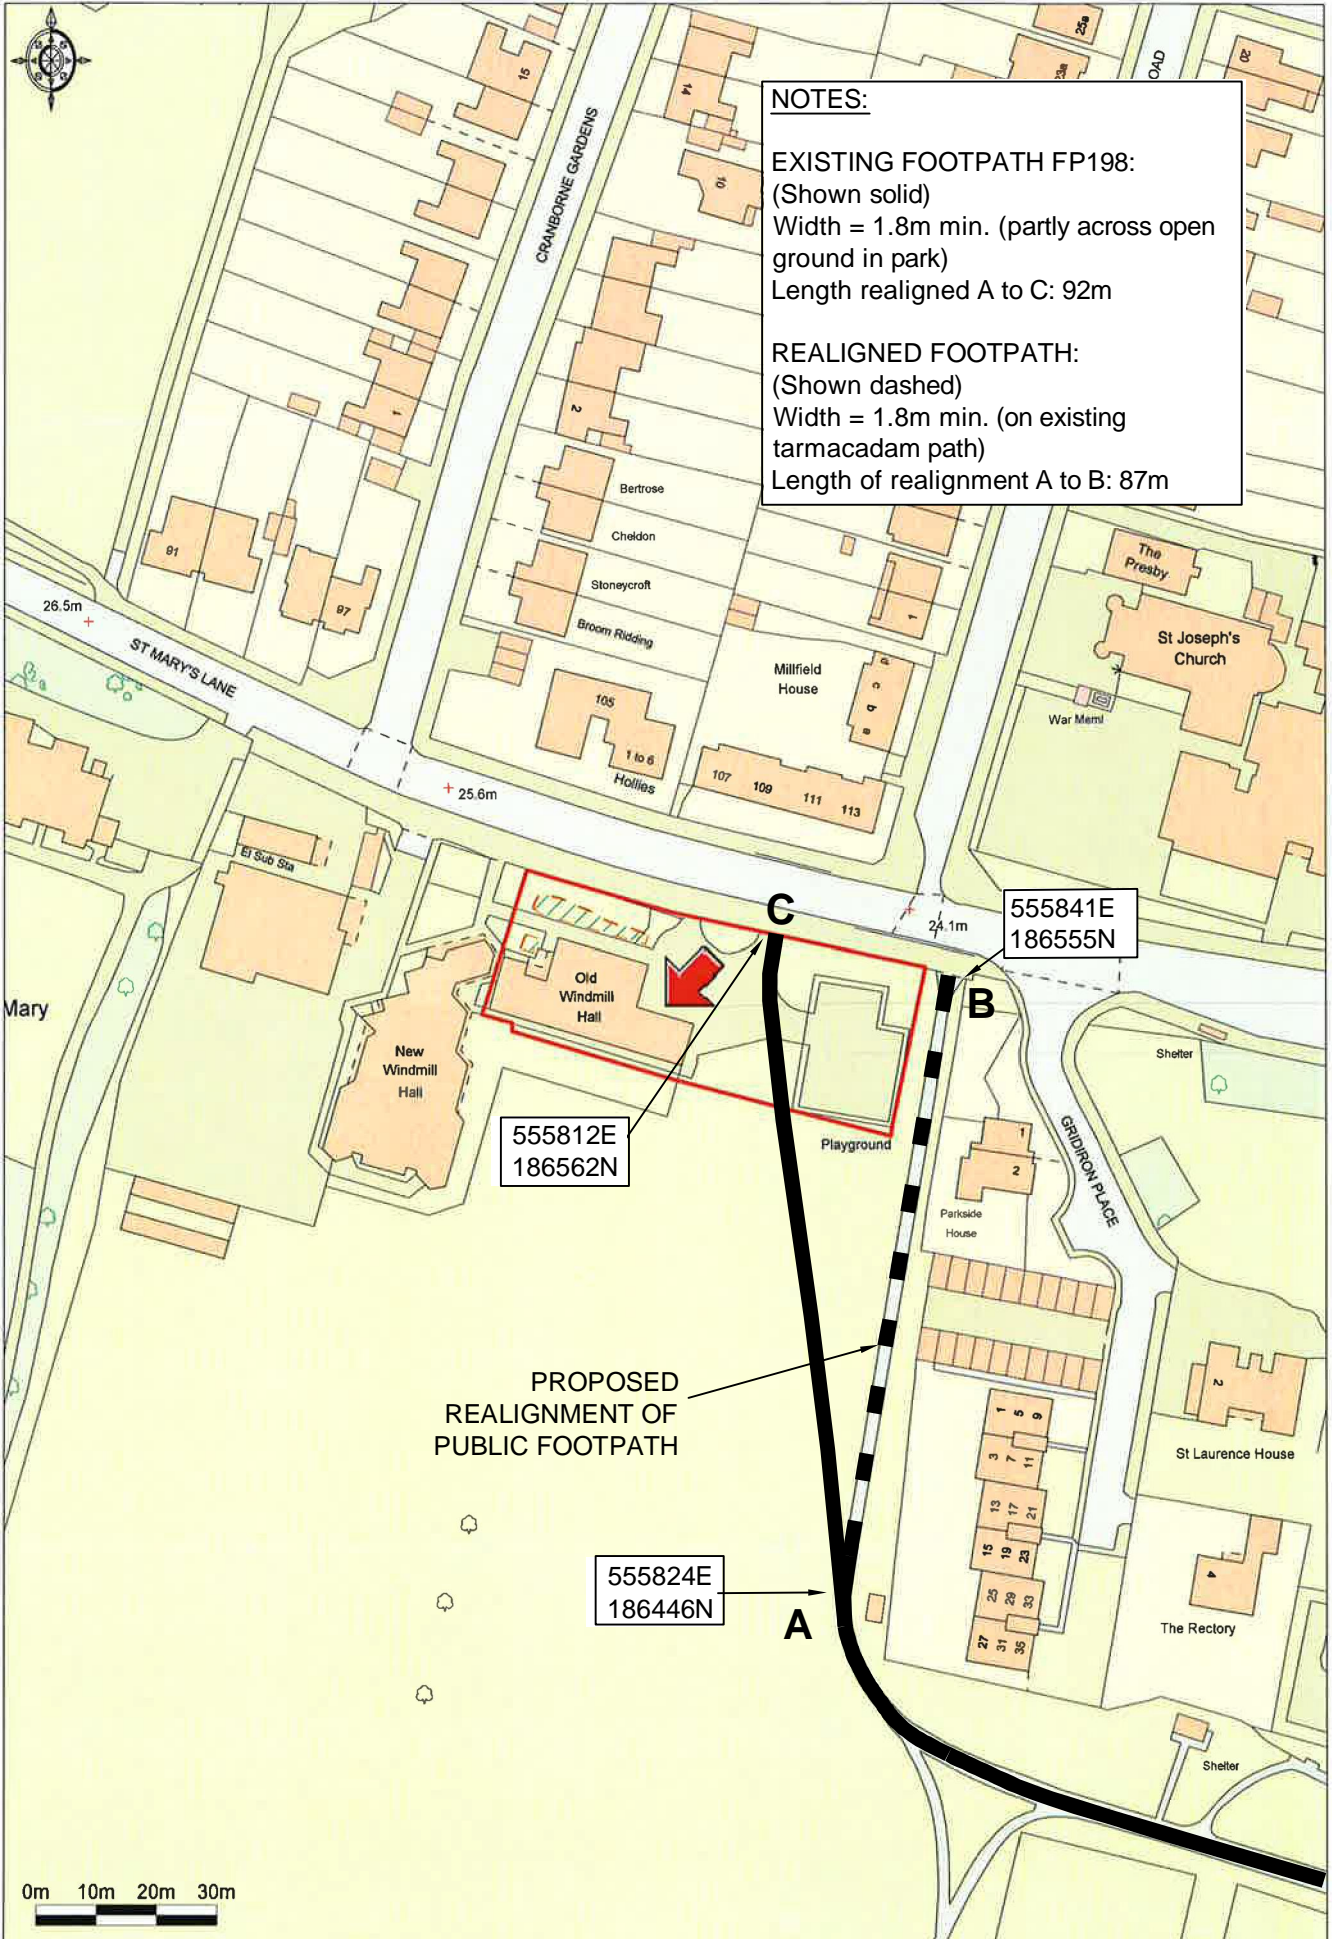

NOTES:

EXISTING FOOTPATH FP198:
 (Shown solid)
 Width = 1.8m min. (partly across open ground in park)
 Length realigned A to C: 92m

REALIGNED FOOTPATH:
 (Shown dashed)
 Width = 1.8m min. (on existing tarmacadam path)
 Length of realignment A to B: 87m

PROPOSED
 REALIGNMENT OF
 PUBLIC FOOTPATH

555812E
 186562N

555824E
 186446N

555841E
 186555N

