

### Property Services

Tollgate House  
96-98 Market Place  
Romford | RM1 3ER  
Tel: 01708 434343


rev/by date amendment

### Land at Wingletye Lane & Hubbards Chase Hornchurch



### Site Plan

drawn by	nt	drawing number
date	September 2015	<b>sps1916</b>
scale	1:2500 @ A4	

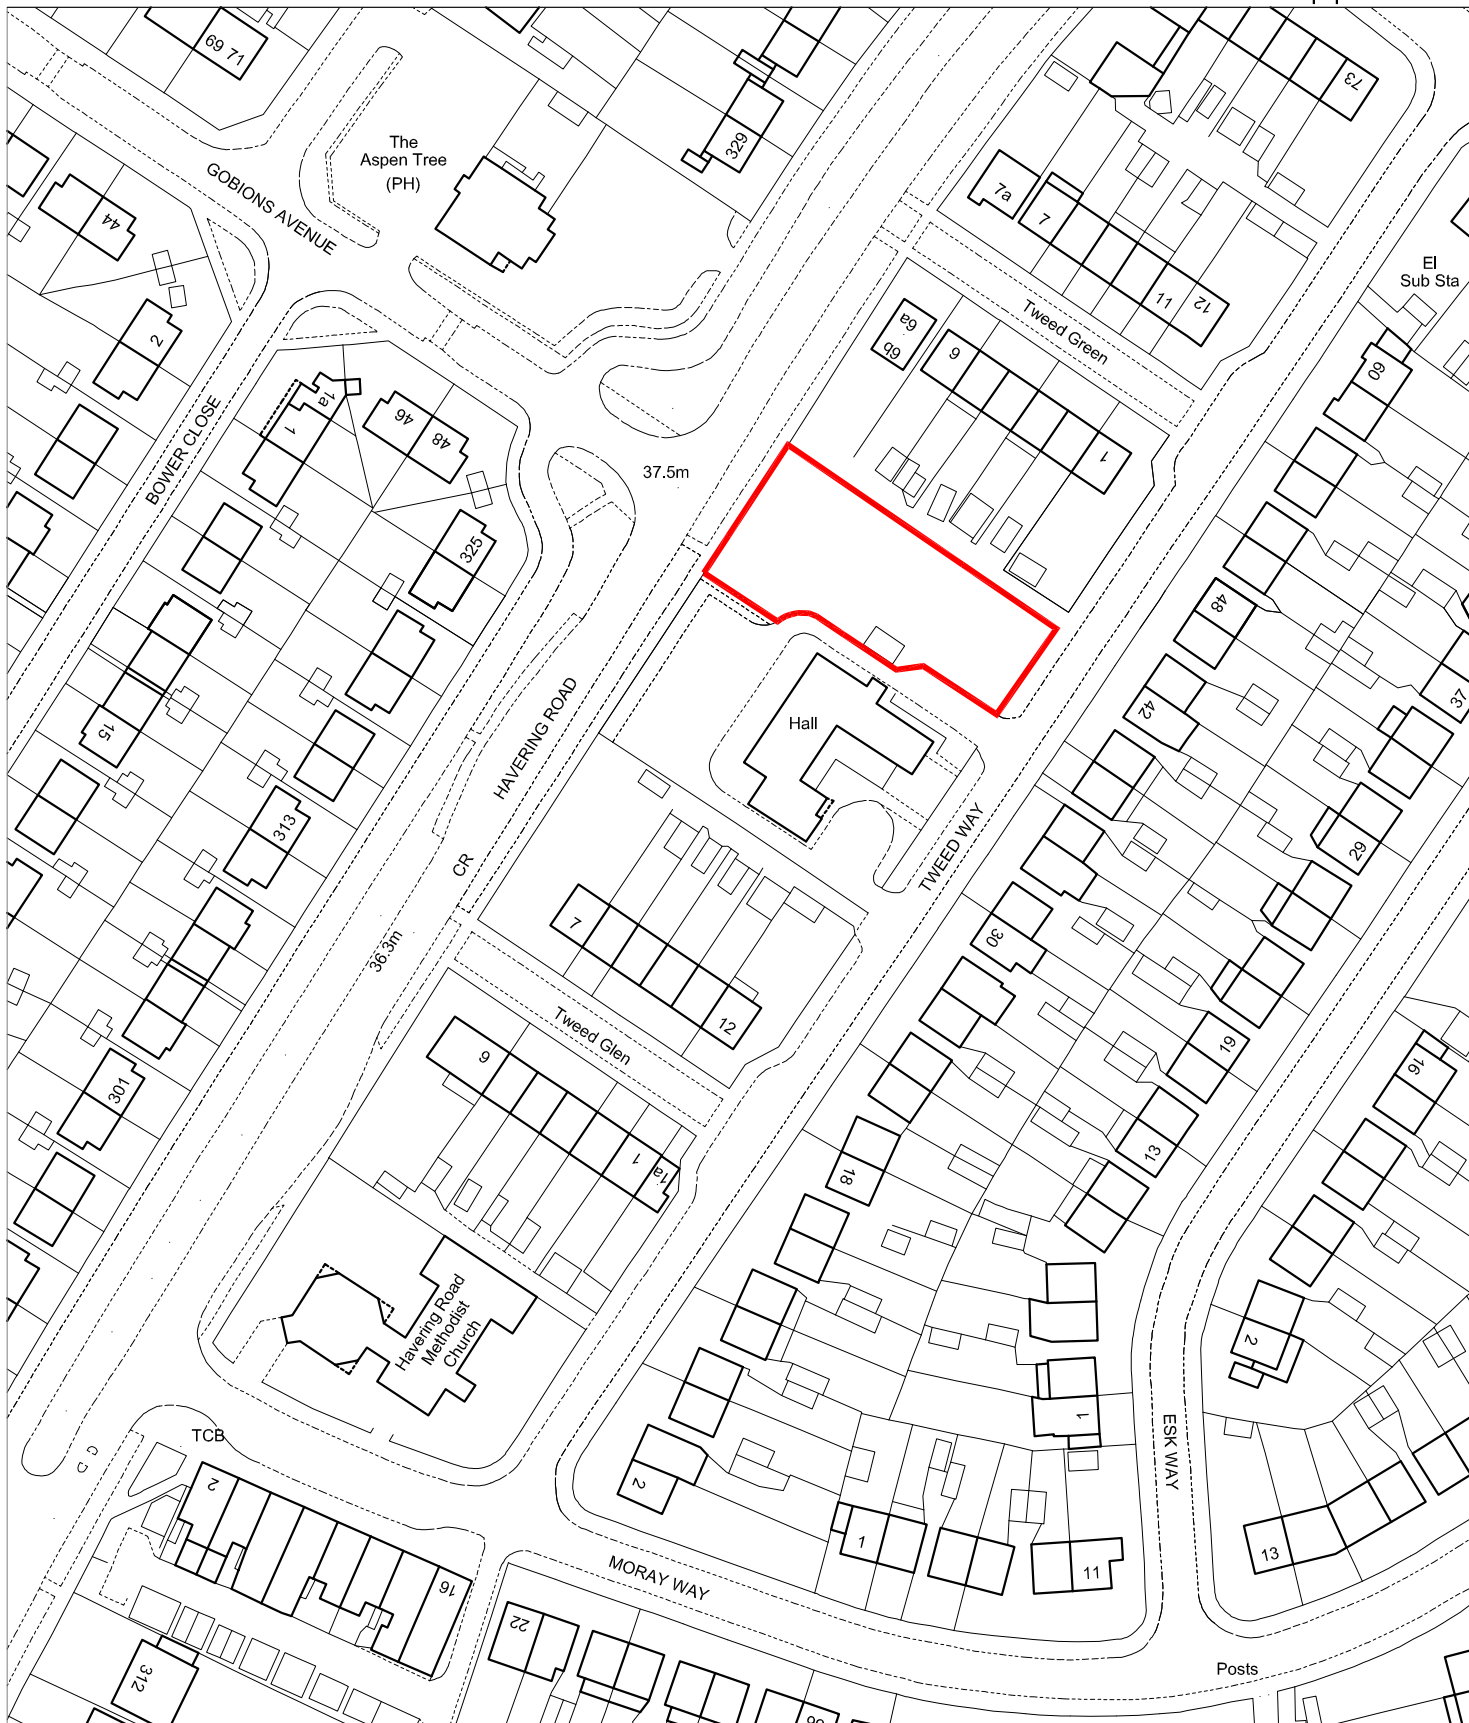

### Property Services

Tollgate House  
96-98 Market Place  
Romford | RM1 3ER  
Tel: 01708 434343

rev/by date amendment

**Tweed Way Hall Land**  
Tweed Way, Collier Row, RM1 4AZ



### Site Plan

drawn by	nt	drawing number
date	July 2015	<b>sps1918</b>
scale	1:1250 @ A4	



Land at Hitchin Close, Harold Hill




Property Services

Tollgate House  
96-98 Market Place  
Romford | RM1 3ER  
Tel: 01708 434343

rev/by date amendment

Site Plan

drawn by	nt	drawing number
date	July 2015	<b>sps1907</b>
scale	1:1250 @ A4	

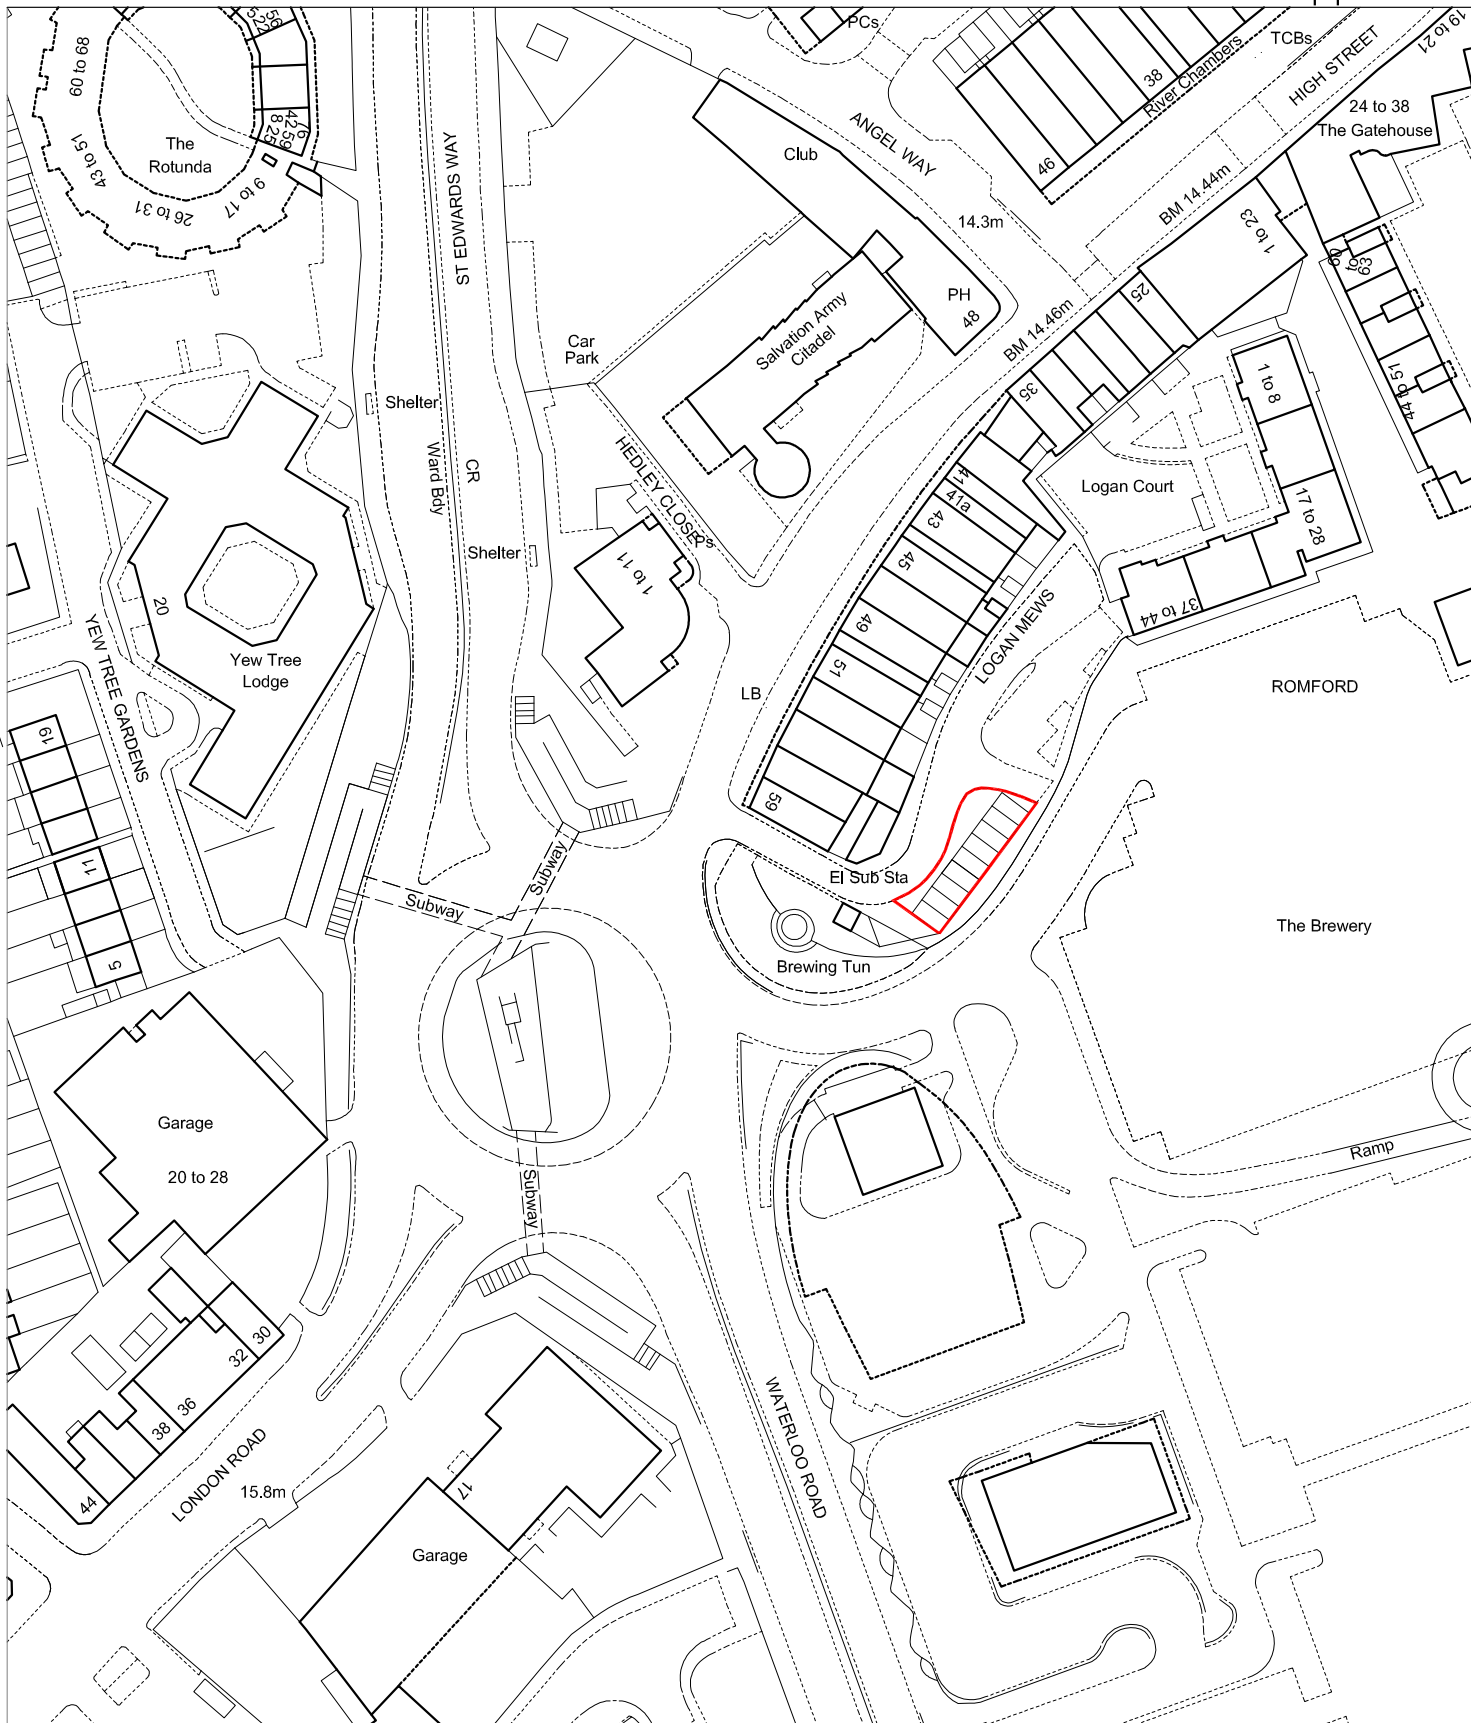

### Property Services

Tollgate House  
96-98 Market Place  
Romford | RM1 3ER  
Tel: 01708 434343

rev/by date amendment

### Logan Mews Garage Site Romford



### Site Plan

drawn by	nt	drawing number
date	July 2015	<b>sps1925</b>
scale	1:1250 @ A4	



### Property Services

Tollgate House  
96-98 Market Place  
Romford | RM1 3ER  
Tel: 01708 434343


rev/by date amendment

**38 Regarth Avenue**  
Romford, RM1 1TH



### Site Plan

drawn by	nt	drawing number
date	July 2015	<b>sps2096</b>
scale	1:1250 @ A4	

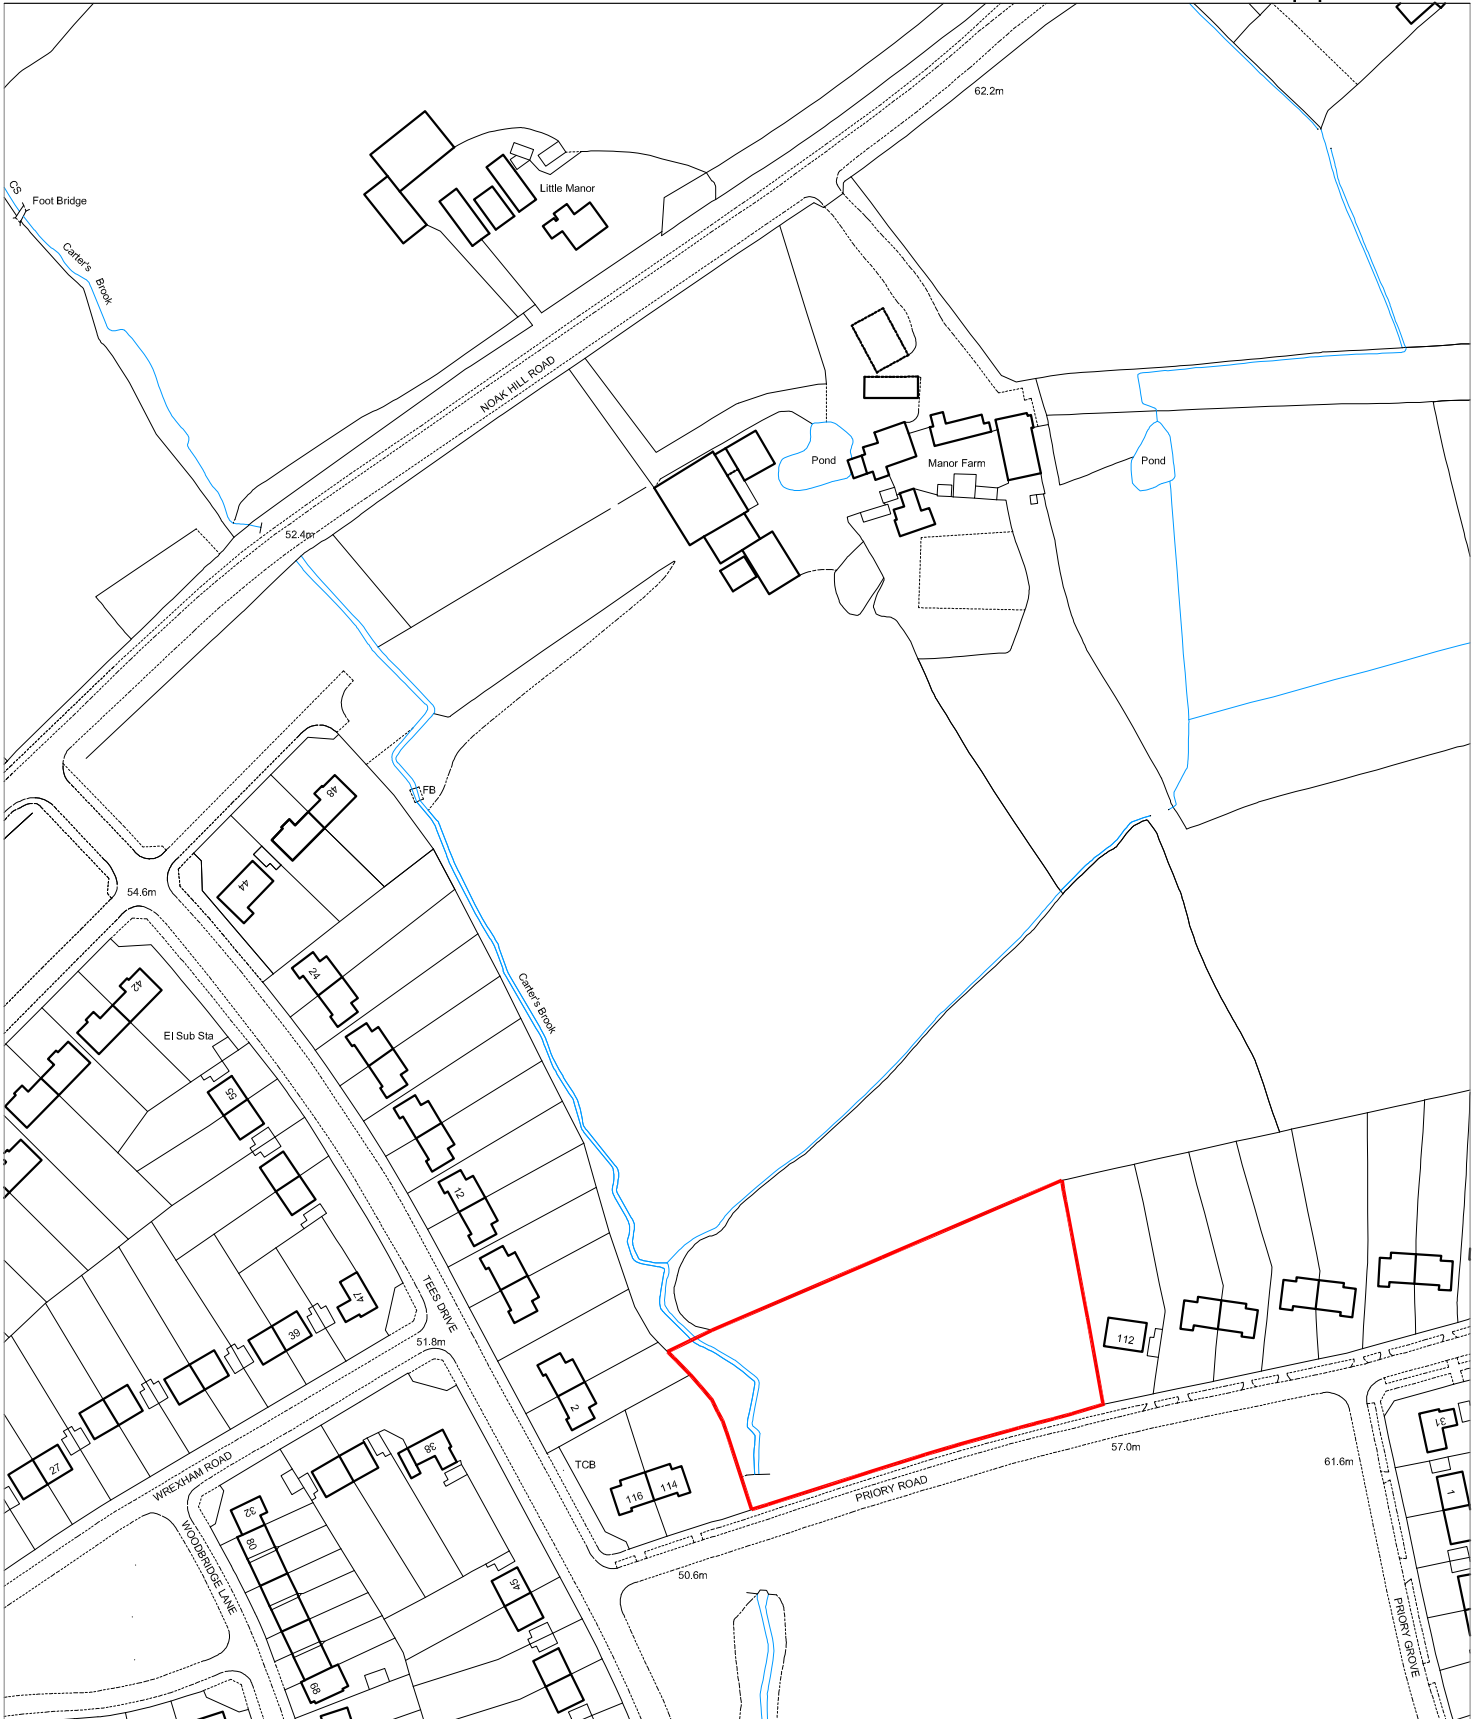

Priory Road Land  
Harold Hill



### Property Services

Tollgate House  
96-98 Market Place  
Romford | RM1 3ER  
Tel: 01708 434343

rev/by date amendment

### Site Plan

drawn by	nt	drawing number
date	July 2015	<b>sps1913</b>
scale	1:2000 @ A4	



Property Services

Tollgate House  
 96-98 Market Place  
 Romford | RM1 3ER  
 Tel: 01708 434343

rev/by date amendment

Land at Rainham Road



Site Plan

drawn by	nt	drawing number
date	July 2015	<b>sps1927</b>
scale	1:2000 @ A4	

