


LEGEND

- Proposed re-paving/widening
- Proposed raised table
- Landscaped area / rain gardens
- Enhanced alleyway
- Station related buildings

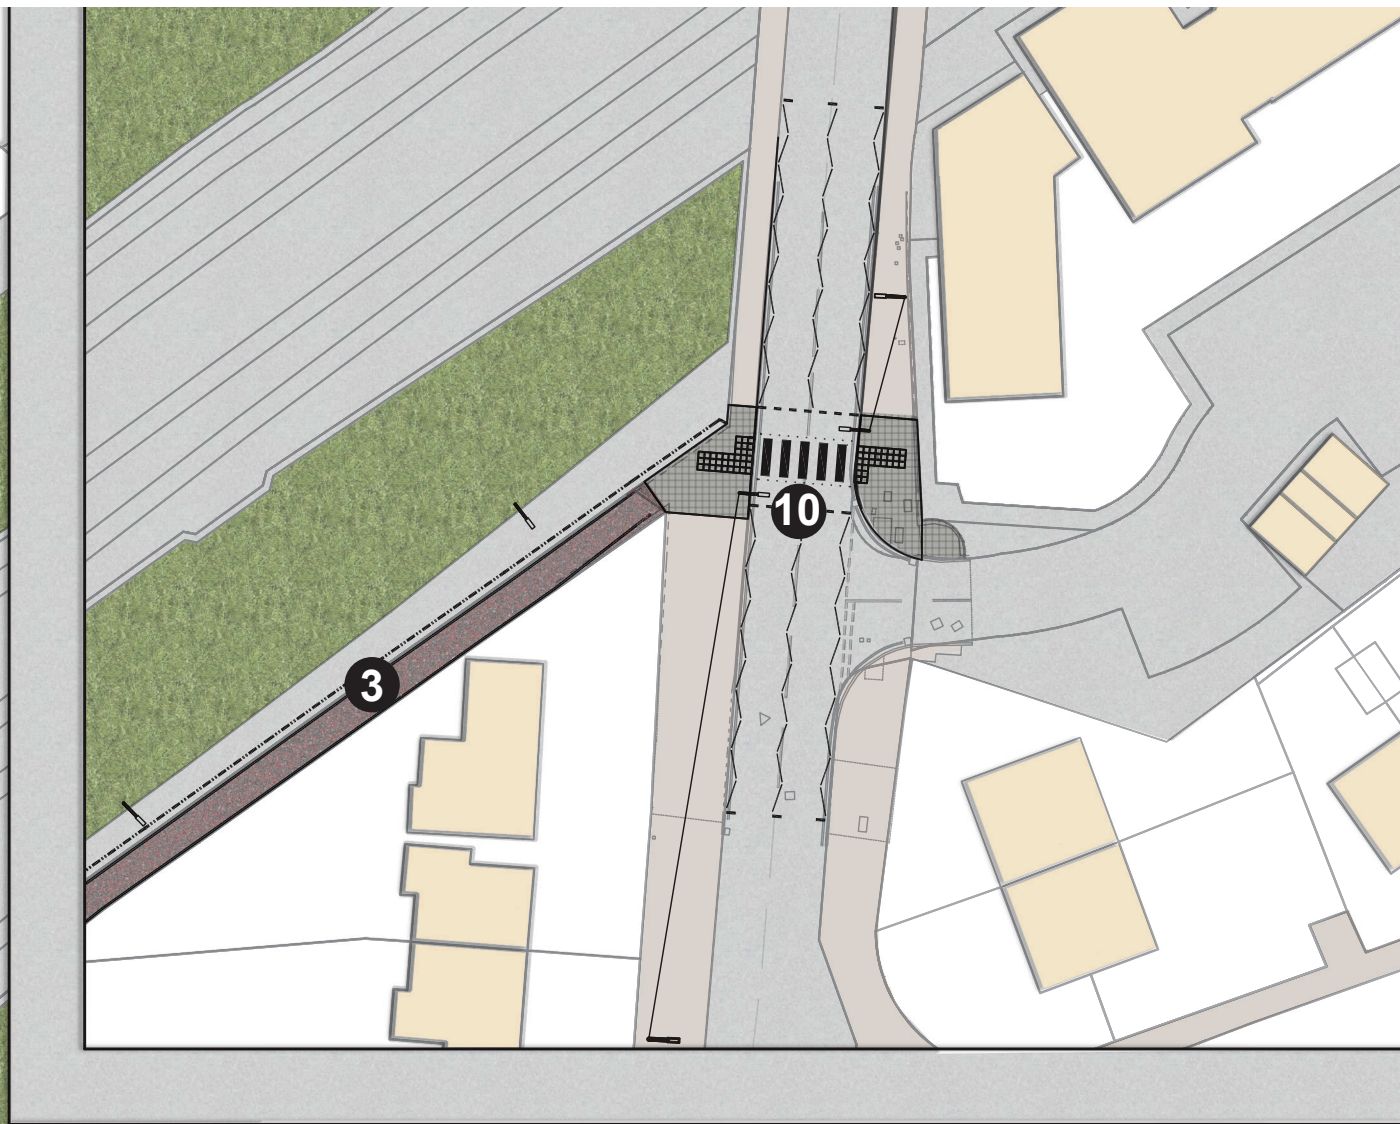

URBAN DESIGN MASTERPLAN

- 1 Improve the main entrance to Gidea Park station through public realm enhancements;
- 2 New station plaza;
- 3 Alleyway enhanced through paving treatment, better lighting and improved fencing;
- 4 Improved landscaped areas at Chalforde Gardens and Carlton Road to act as 'gateways' on those approaches;
- 5 New public node at the corner of Crossways and Balgore's Lane including rain gardens with new planting and seating, junction redesign, raised table, surface treatment, new landscaped area, seating etc;
- 6 New Zebra crossing to enhance key desire line between station and shops;
- 7 Raised table on Crossways with a surface treatment to emphasise pedestrian priority and reduce vehicle speeds;
- 8 Pedestrian route highlighted through Station car park to the northern station entrance;
- 9 Traffic calming feature to complement road narrowing and new 20mph speed limit;
- 10 New Zebra crossing at the end of the alleyway across Upper Brentwood Road to improve safety for pedestrians;
- 11 Upgrade of paving along station entrance with natural stone to match previous works;

**GIDEA PARK STATION
CROSSRAIL COMPLEMENTARY MEASURES**

**DETAILED DESIGN
MASTERPLAN**

SCALE 1:500 @ A1
AUGUST 2017
B2272700UD-06 Rev00

Disclaimer
© Copyright 2017. The concepts and information contained in this document are the property of Jacobs. Use or copying of this document in whole or in part without the written permission of Jacobs constitutes an infringement of copyright. Limitation: This report has been prepared on behalf of, and for the exclusive use of Jacobs' Client, and is subject to, and issued in accordance with, the provisions of the contract between Jacobs and the Client. Jacobs accepts no liability or responsibility whatsoever for, or in respect of, any use of, or reliance upon, this report by any third party. This is a concept design and is subject to further design development and detailed design.