



KEY

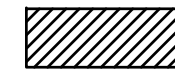

AREA OF EXISTING HIGHWAY/FOOTWAY TO BE STOPPED UP



HIGHWAY BOUNDARY

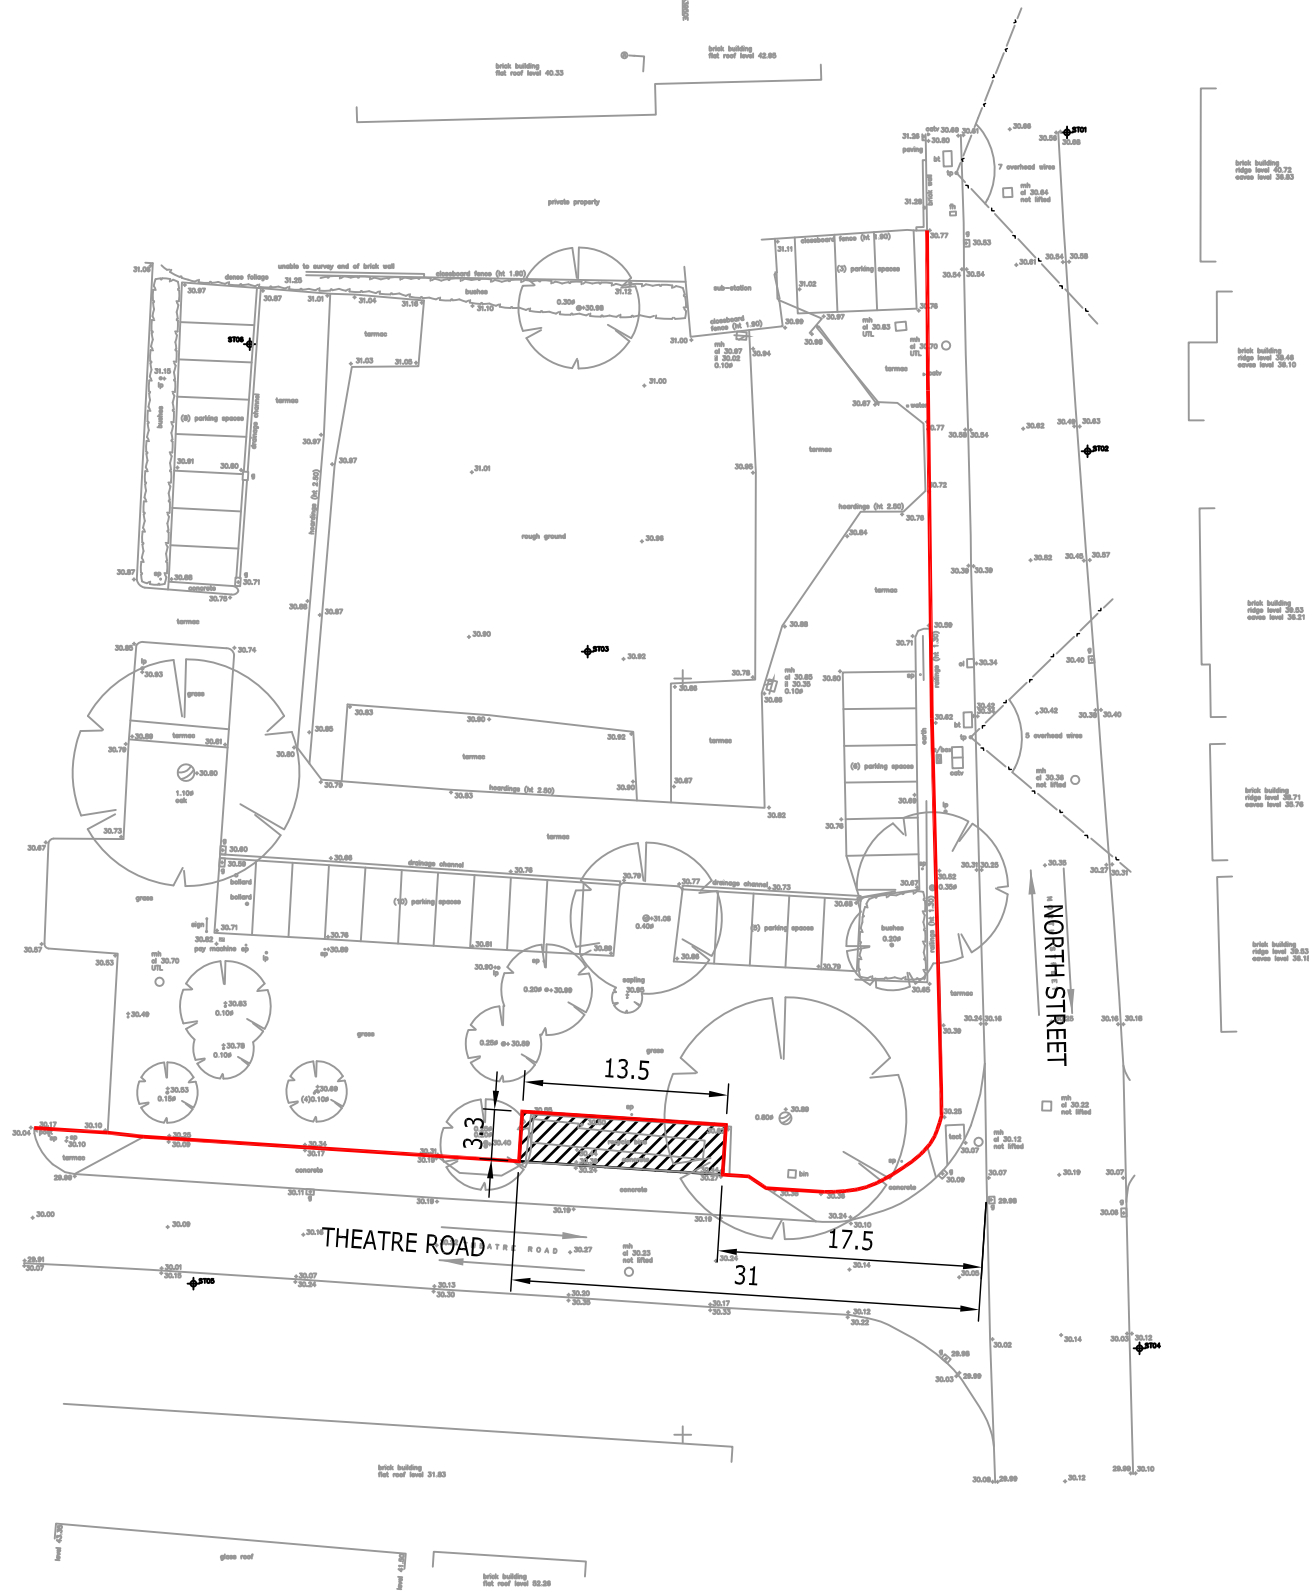

Rev	Amendments	Drm	Chk	App	Date



Issued by Landmark House
Station Road
Hook
Hampshire
RG27 9HA
01256 630420

Park House, Park Farm
East Malling Trust Estate
Bradbourne Lane
Aylesford Kent ME20 6SN
01732 448120

Job Title
**75 NORTH STREET
HORNCHURCH**

Drawing Title
**HIGHWAY STOPPING UP
THEATRE ROAD**

Client
**MERCURY DESIGN
AND BUILD LIMITED**

Scale 1:500 @A3	Date JAN 2018	Designed DC
Drawn EV	Checked GG	Approved SC
Job No 15-041	Drawing No 15-041/009	Rev