


Existing width restriction sign to remain in the same location

Existing width restriction sign to remain in the same location

Existing width restriction to be relocated 1.00m towards The Drive

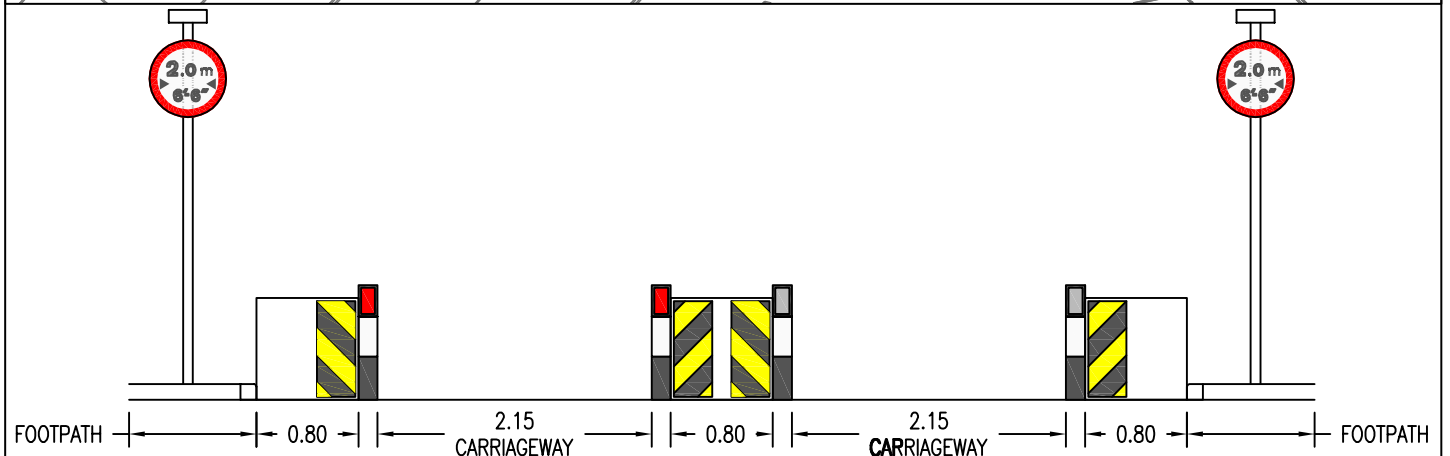

		PURPOSE		PROPOSAL		
		©COPYRIGHT This drawing belongs to The London Borough of Havering. Neither the whole nor any part thereof may be reproduced without prior written permission. Based upon Ordnance Survey Mapping with the permission of the Controller of Her Majesty's Stationary Office © Crown copyright. Unauthorised reproduction infringes Crown copyright and may lead to prosecution or civil proceedings. London Borough of Havering 100024327				
JOB TITLE FAIRCROSS AVENUE WIDTH RESTRICTION		DRAWN BY RP	CHECKED BY TQ	APPROVED BY MLP		
DRAWING TITLE PROPOSED RELOCATION		ACAD REF:	DRAWING No QQ032_FA_FS_100_GA	REV 0	REVISION	AMENDMENT
SCALE (AT A4 SIZE) 1:250	DATE 02.05.17	<input type="checkbox"/> DRAFT <input checked="" type="checkbox"/> ISSUE	Sheet Size: A4 (210x297)			DATE