


LOCATION

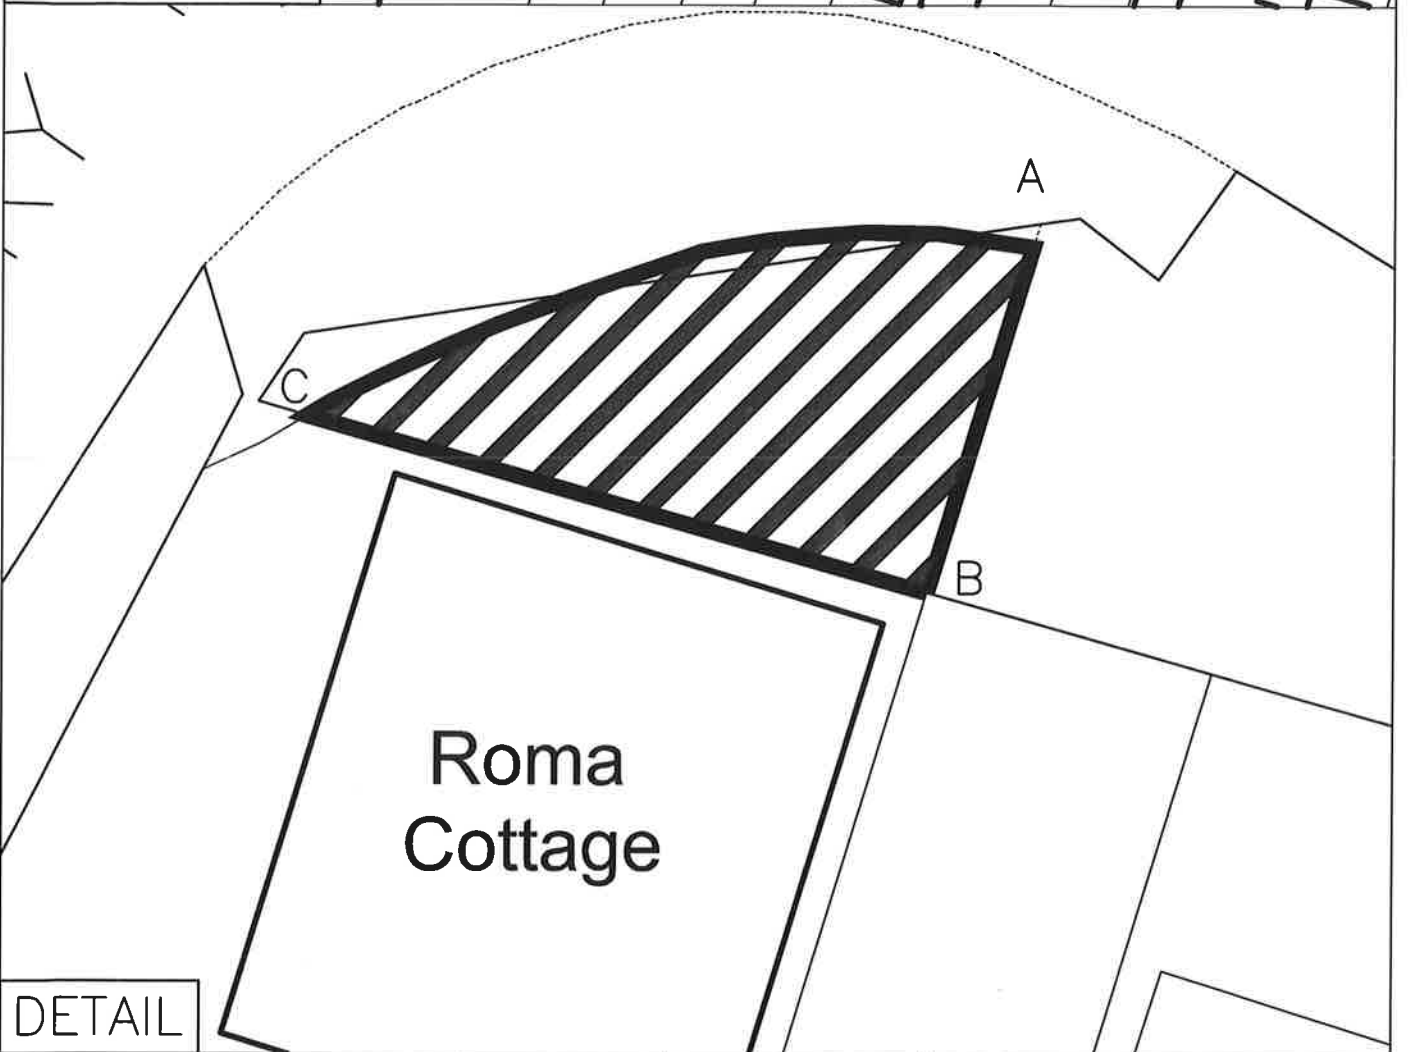

DETAIL

		PURPOSE		INFORMATION	
		<small>©COPYRIGHT This drawing belongs to The London Borough of Havering. Neither the whole nor any part thereof may be reproduced without prior written permission. Based upon Ordnance Survey Mapping with the permission of the Controller of Her Majesty's Stationary Office © OS copyright. Unauthorised reproduction infringes Crown copyright and may lead to prosecution or civil proceedings. London Borough of Havering 100024327</small>			
JOB TITLE DUNEDIN ROAD, RAINHAM HIGHWAYS STOPPING UP		DRAWN BY	CHECKED BY	APPROVED BY	
DRAWING TITLE SITE LOCATION AND PROPOSED STOPPING UP AREA		MLP	MLP	MLP	
SCALE (AT A4)	DATE	<input type="checkbox"/> DRAFT	DRAWING No	REV	
NTS	APRIL 2018	<input type="checkbox"/> ISSUE	QR024-02-101	--	
		REVISION	AMENDMENT	DATE	