


openreach	Exchange Area: Rainham	Planning Ref/Tel No. TONY STOKES 020 8477 2231 or 07739 659980	
	Route Plan: Proposed Development - New Plymouth House, Dunedin Road, Rainham, RM13 8LB	DRN: <i>off</i>	CKD: <i>off</i> Date: 4/6/19
Scale:	Map Ref: 551676 182670	W.O./AN IL/808992/19/ASS	
		WL/SA No. SA 256814	
		This material is Based upon Crown Copyright and is reproduced with the permission of Land and Property Services under delegated authority from the Controller of Her Majesty's Stationery Office, © Crown copyright and database rights Licence No 100,210	

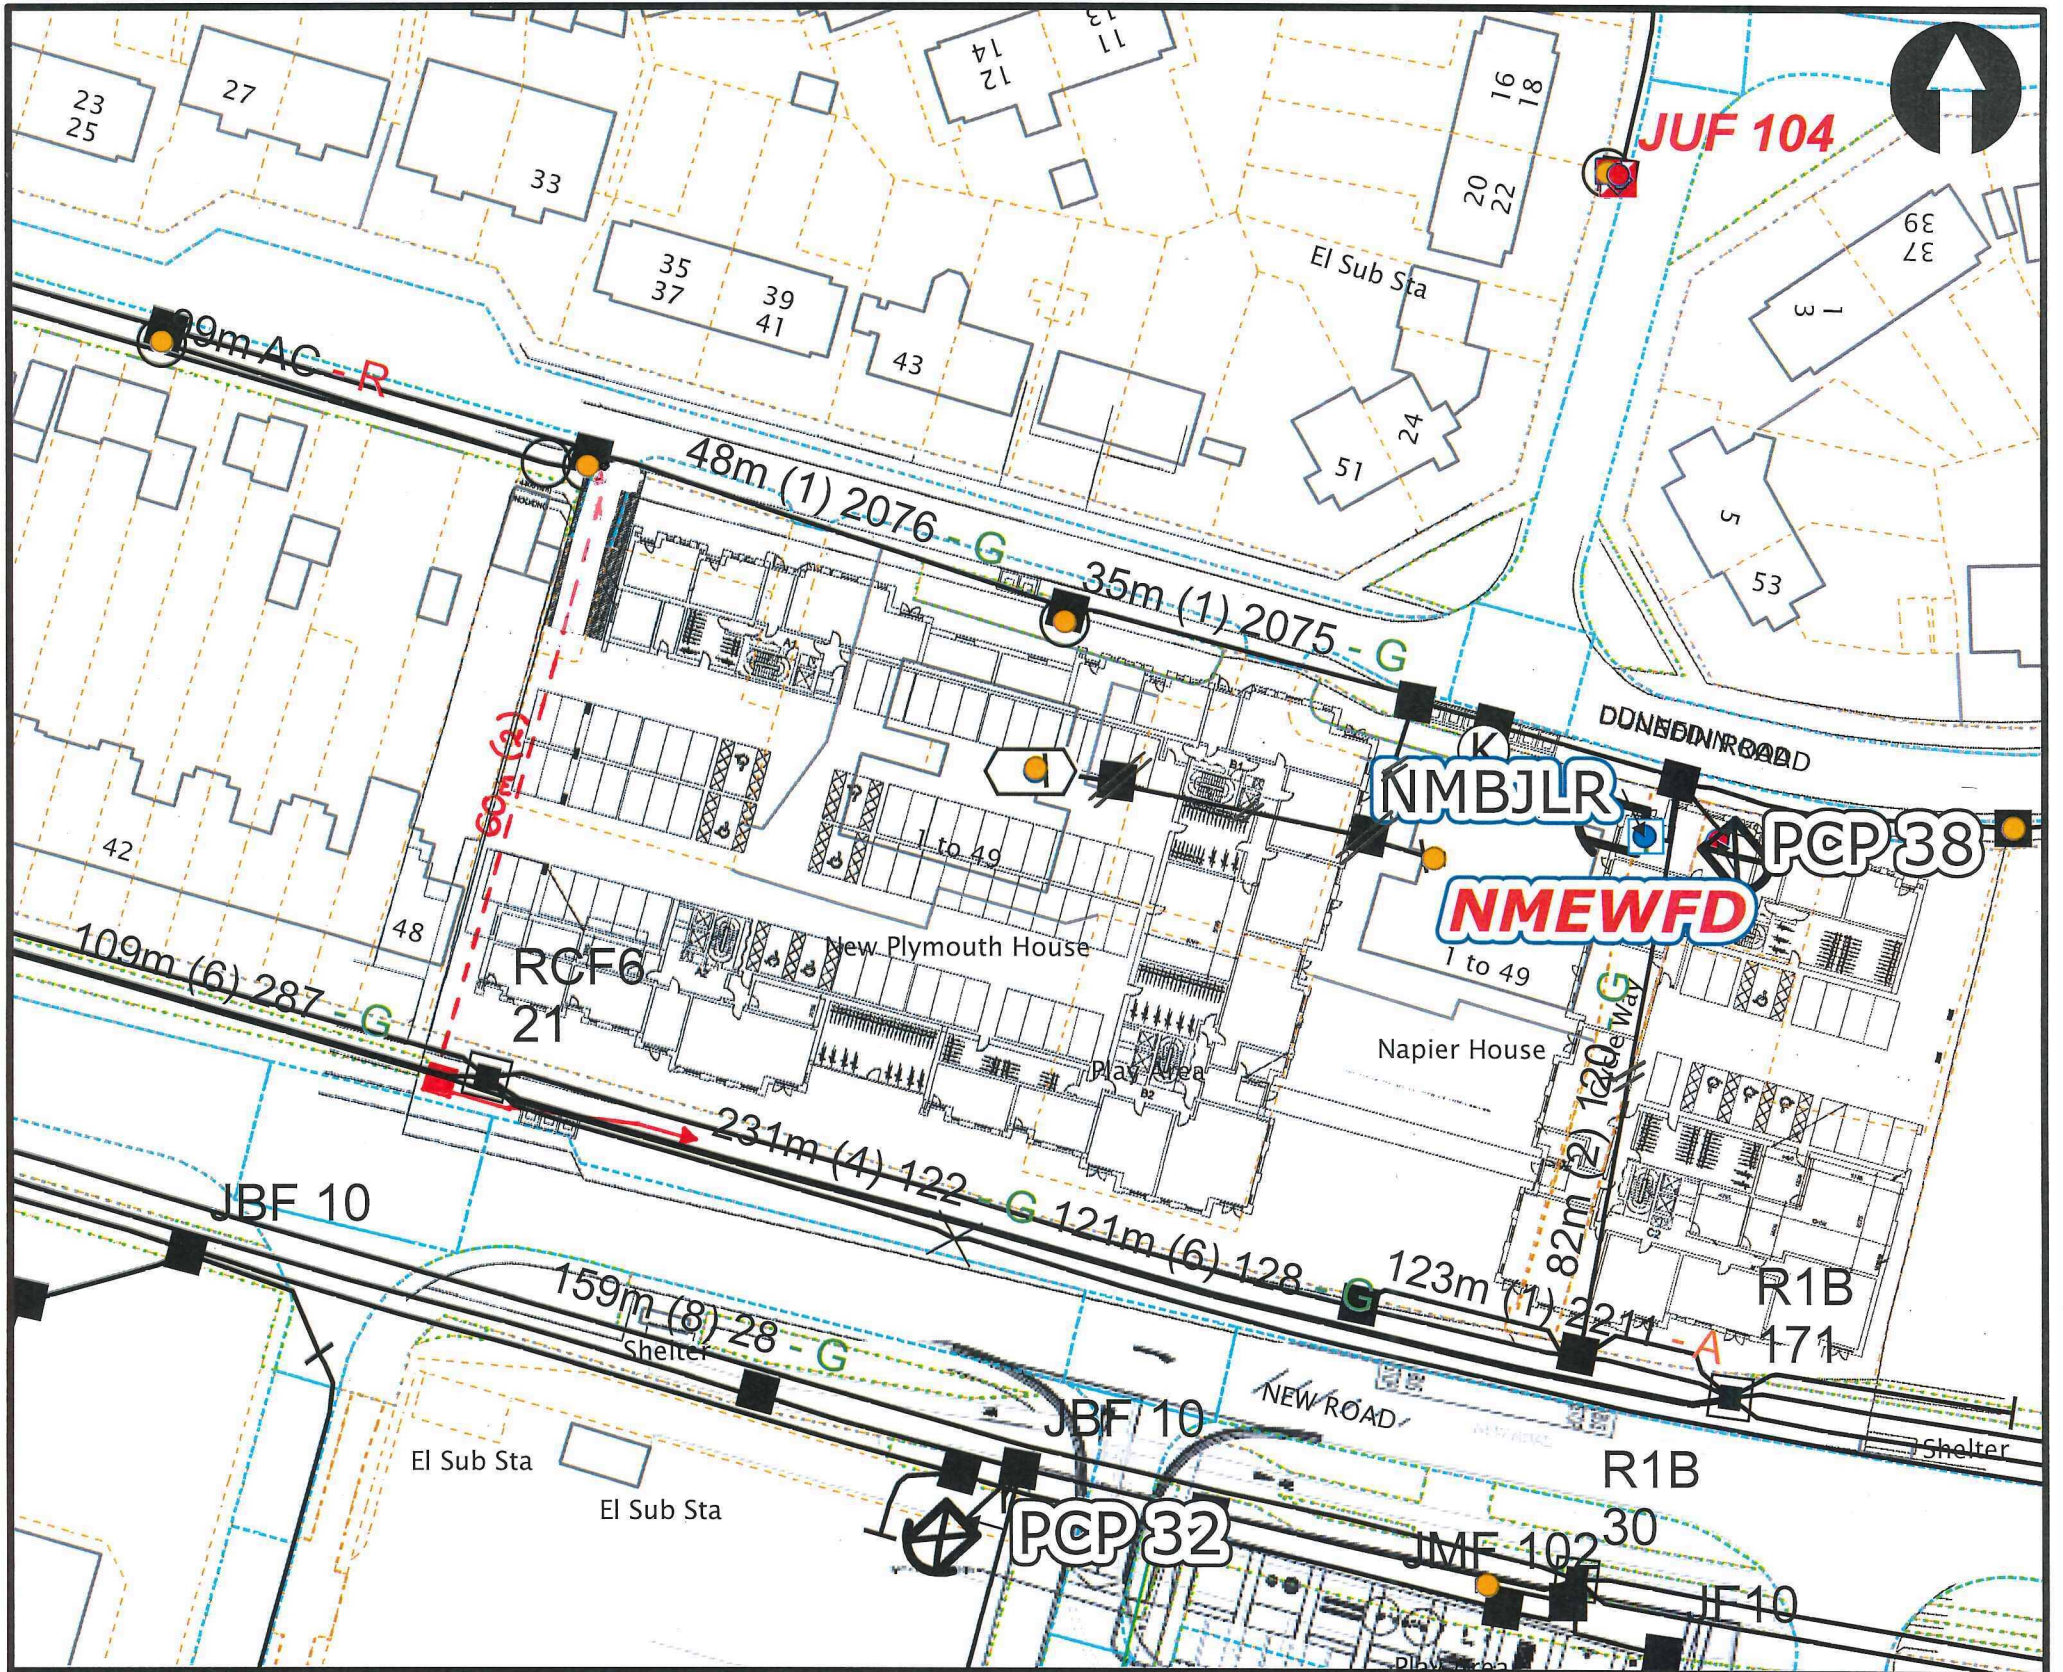

British Telecommunications plc.

Sections showing normal depth (not to scale)

DEPTH	Duct			Buried Cable
CARRIAGEWAY (C/W) 900 mm				
" 600 mm				
FOOTWAY (F/W) 600 mm				
" 450 mm				
" 350 mm				
APPROXIMATE SIZES (FOR DUCT :- ACROSS BARREL)	Up to 150mm	250mm	150mm	Up to 50mm

- Notes :- 1. The actual course and depth of the proposed underground telecommunication apparatus is subject to deviation arising from unforeseen obstructions.
 2. This plan is not in respect of a service line.

BT Legend

	Underground Telecommunication Apparatus	Overhead	Pole	Stay	Manhole	Joint Box	Cabinet
Proposed							
Existing							