



Property Services

St Edwards Way
Romford
RM1 3AR Essex
info@onesource.co.uk

rev/by	date	amendment
v1	03.11.23	cr
v2	07.11.23	cr
v3	07.11.23	cr

Car park plus ancillary space,
Dorrington Gardens, Hornchurch,
RM12 4HX


Appropriation Plan

drawn by cr
date November 2023
scale 1:1000 @ A4

drawing number
sps406cV3



Copyright, all rights reserved. No part of this document may be reproduced, stored in a retrievable system, or transmitted in any form without receiving prior permission from OneSource, The London Borough of Havering & The London Borough of Newham Property Services. © Crown copyright and database rights 2015 Ordnance Survey 100024327

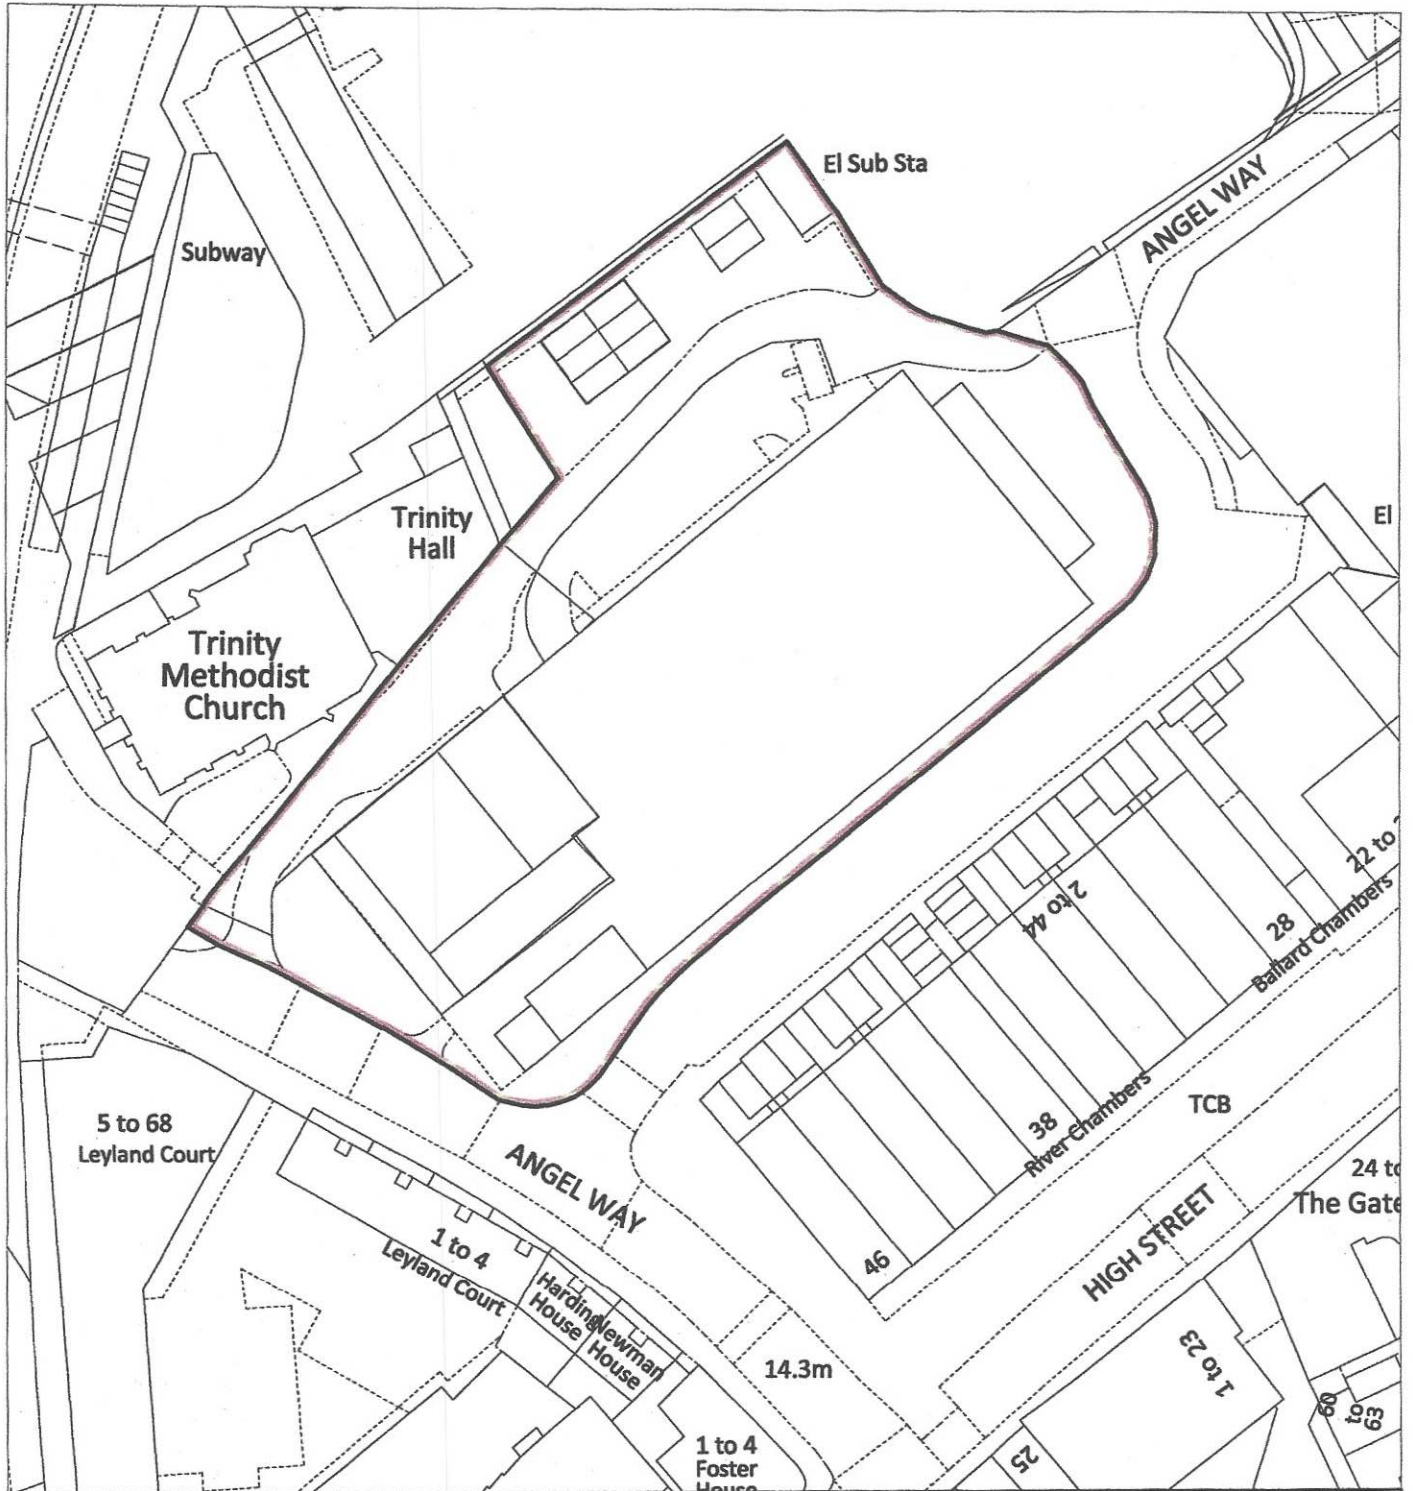

Car park plus ancillary space,
 Angel Way, Romford
 RM1 1JH



Property Services

St Edwards Way
 Romford
 RM1 3AR Essex
 info@onesource.co.uk


rev/by	date	amendment
v1	03.11.23	cr
v2	07.11.23	cr
v-2	14.11.23	cr

Appropriation Plan

drawn by cr
 date November 2023
 scale 1:750 @ A4

drawing number
sps406dV2

Copyright, all rights reserved. No part of this document may be reproduced, stored in a retrievable system, or transmitted in any form without receiving prior permission from OneSource, The London Borough of Havering & The London Borough of Newham Property Services. © Crown copyright and database rights 2015 Ordnance Survey 100024327

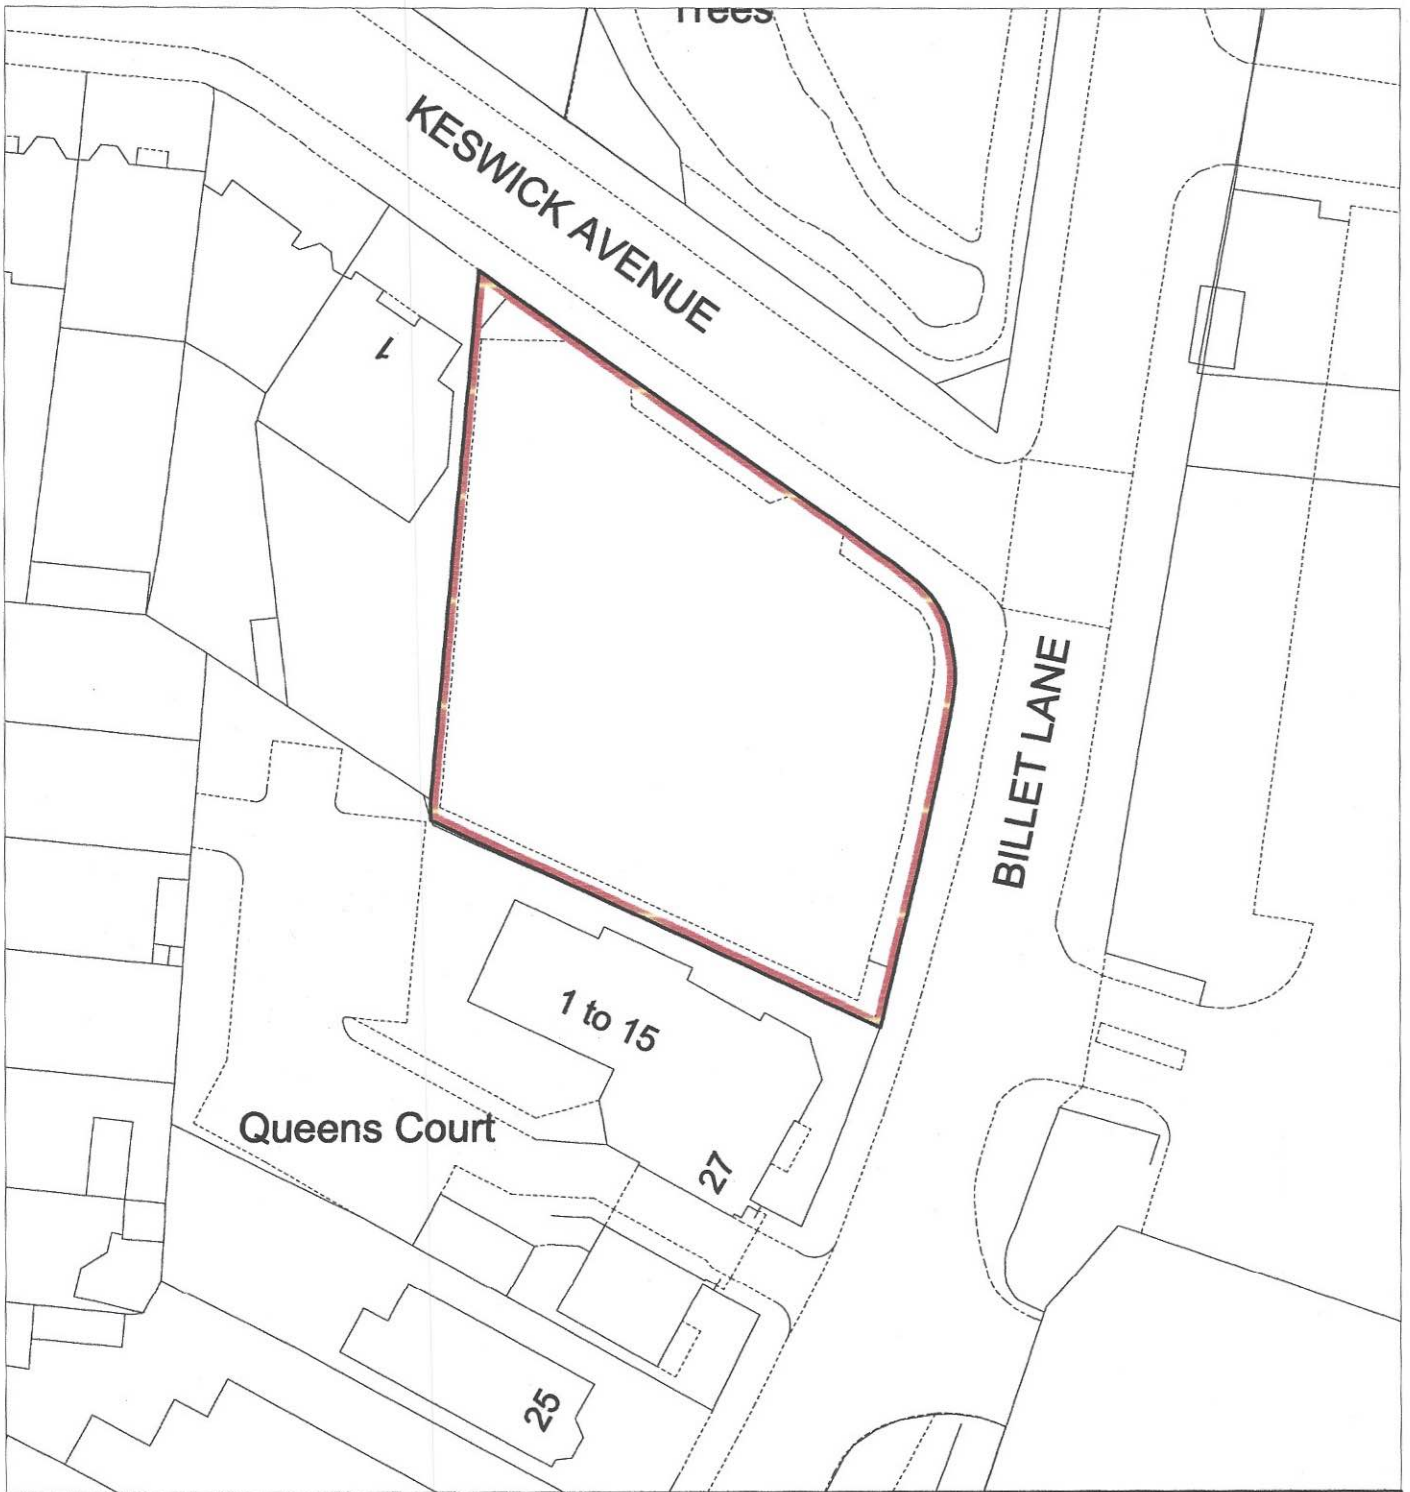

Car park plus ancillary space,
Keswick Avenue, Hornchurch
RM11 1XP



Property Services

River Chambers
High Road Romford
RM1 1HR Essex
info@onesource.co.uk

rev/by	date	amendment
v1	03.11.23	cr
v2	07.11.23	cr

Appropriation Plan

drawn by cr
date November 2023
scale 1:500 @ A4

drawing number
sps406bV2

Copyright, all rights reserved. No part of this document may be reproduced, stored in a retrievable system, or transmitted in any form without receiving prior permission from OneSource, The London Borough of Havering & The London Borough of Newham Property Services. © Crown copyright and database rights 2015 Ordnance Survey 100024327



Property Services

St Edwards Way
Romford
RM1 3AR Essex
info@onesource.co.uk

rev/by	date	amendment
v1	03.11.23	cr
v2	07.11.23	cr

Car park plus ancillary space,
Como Street, Romford,
RM7 7DN



Appropriation Plan

drawn by cr
date November 2023
scale 1:1000 @ A4

drawing number
sps406aV2

Copyright, all rights reserved. No part of this document may be reproduced, stored in a retrievable system, or transmitted in any form without receiving prior permission from OneSource, The London Borough of Havering & The London Borough of Newham Property Services. © Crown copyright and database rights 2015 Ordnance Survey 100024327