
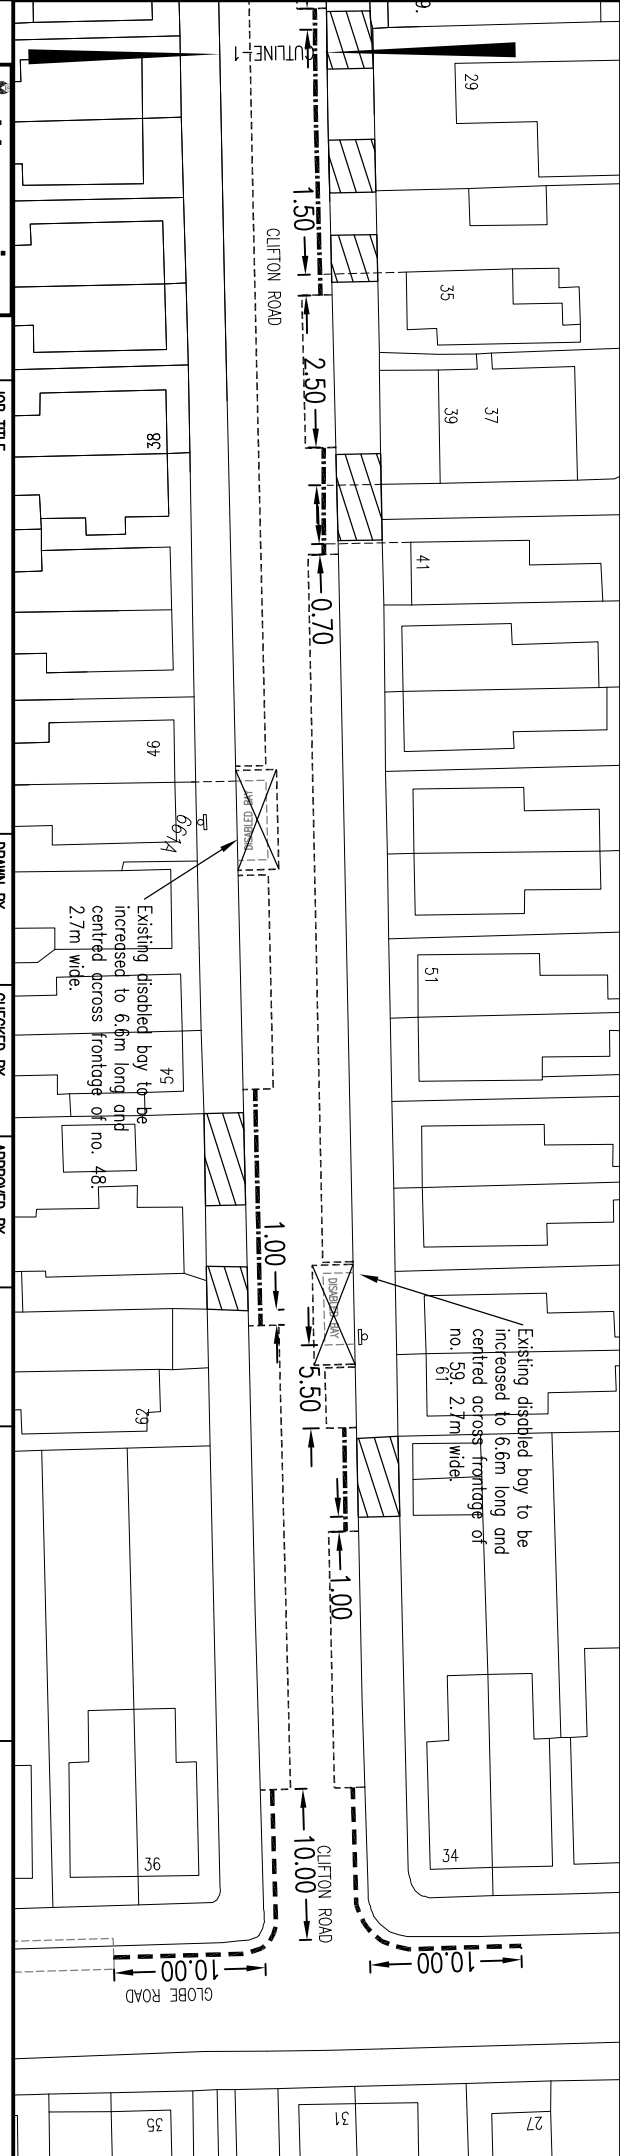


Proposed Double Yellow Line - - - - -  
 Existing Double Yellow Line - - - - -  
 Proposed Single Yellow Line - - - - -  
 Existing Single Yellow Line - - - - -  
 Proposed Residents' Parking Bay - - - - -  
 Existing Resident's Vehicle Crossover - - - - -  
 Single Yellow Lines, Resident & Business Parking Bays operational Monday to Saturday 8.30am to 6.30pm.

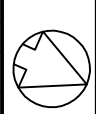

**Haveering**  
 LONDON BOROUGH OF  
 STREETCARE CULTURE & COMMUNITY  
 TRAFFIC & ENGINEERING  
 10th FLOOR MERCURY HOUSE  
 MERCURY GARDENS, ROYAL PATON, N1M 3NW  
 TELEPHONE No: 01753 453435 FAX No: 01753 453721  
 E-MAIL: [streetcare@haveering.gov.uk](mailto:streetcare@haveering.gov.uk)

JOB TITLE  
**Park Lane Area Parking Review**  
 (Sector 3 Controlled Parking Zone)  
 DRAWING TITLE  
**Clifton Road**

DRAWN BY NC	CHECKED BY MOY	APPROVED BY	PURPOSE	Feasibility
SCALE (AT A4 SIZE) 1:500	DATE MAY 11	DRAFT	A	Consultation on proposed scheme
ACAD REF: Sheet Size: A4 (297x210)	DRAWING No QJ054.0F.105	ISSUE	REVISION	DATE
			REVISION	
			AMENDMENT	

©COPYRIGHT  
 This drawing belongs to StreetCare Culture & Community, Traffic & Engineering Section. Neither the whole nor any part thereof may be reproduced without prior written permission.  
 Based upon Ordnance Survey Mapping with the permission of the Controller of Her Majesty's Stationery Office © Crown copyright. Unauthorised reproduction infringes Crown copyright and may lead to prosecution or civil proceedings. London Borough of Haveering 100245327