


PURPOSE CONSULTATION

**©COPYRIGHT**  
 This drawing belongs to StreetCare Culture & Community, Traffic & Engineering Section. Neither the whole nor any part thereof may be reproduced without prior written permission.  
 Based upon Ordnance Survey Mapping with the permission of the Controller of Her Majesty's Stationary Office @ Crown copyright. Unauthorised reproduction infringes Crown copyright and may lead to prosecution or civil proceedings.  
 London Borough of Havering 100025327

NOTES



DIA.650.2  
 (VARIANT)

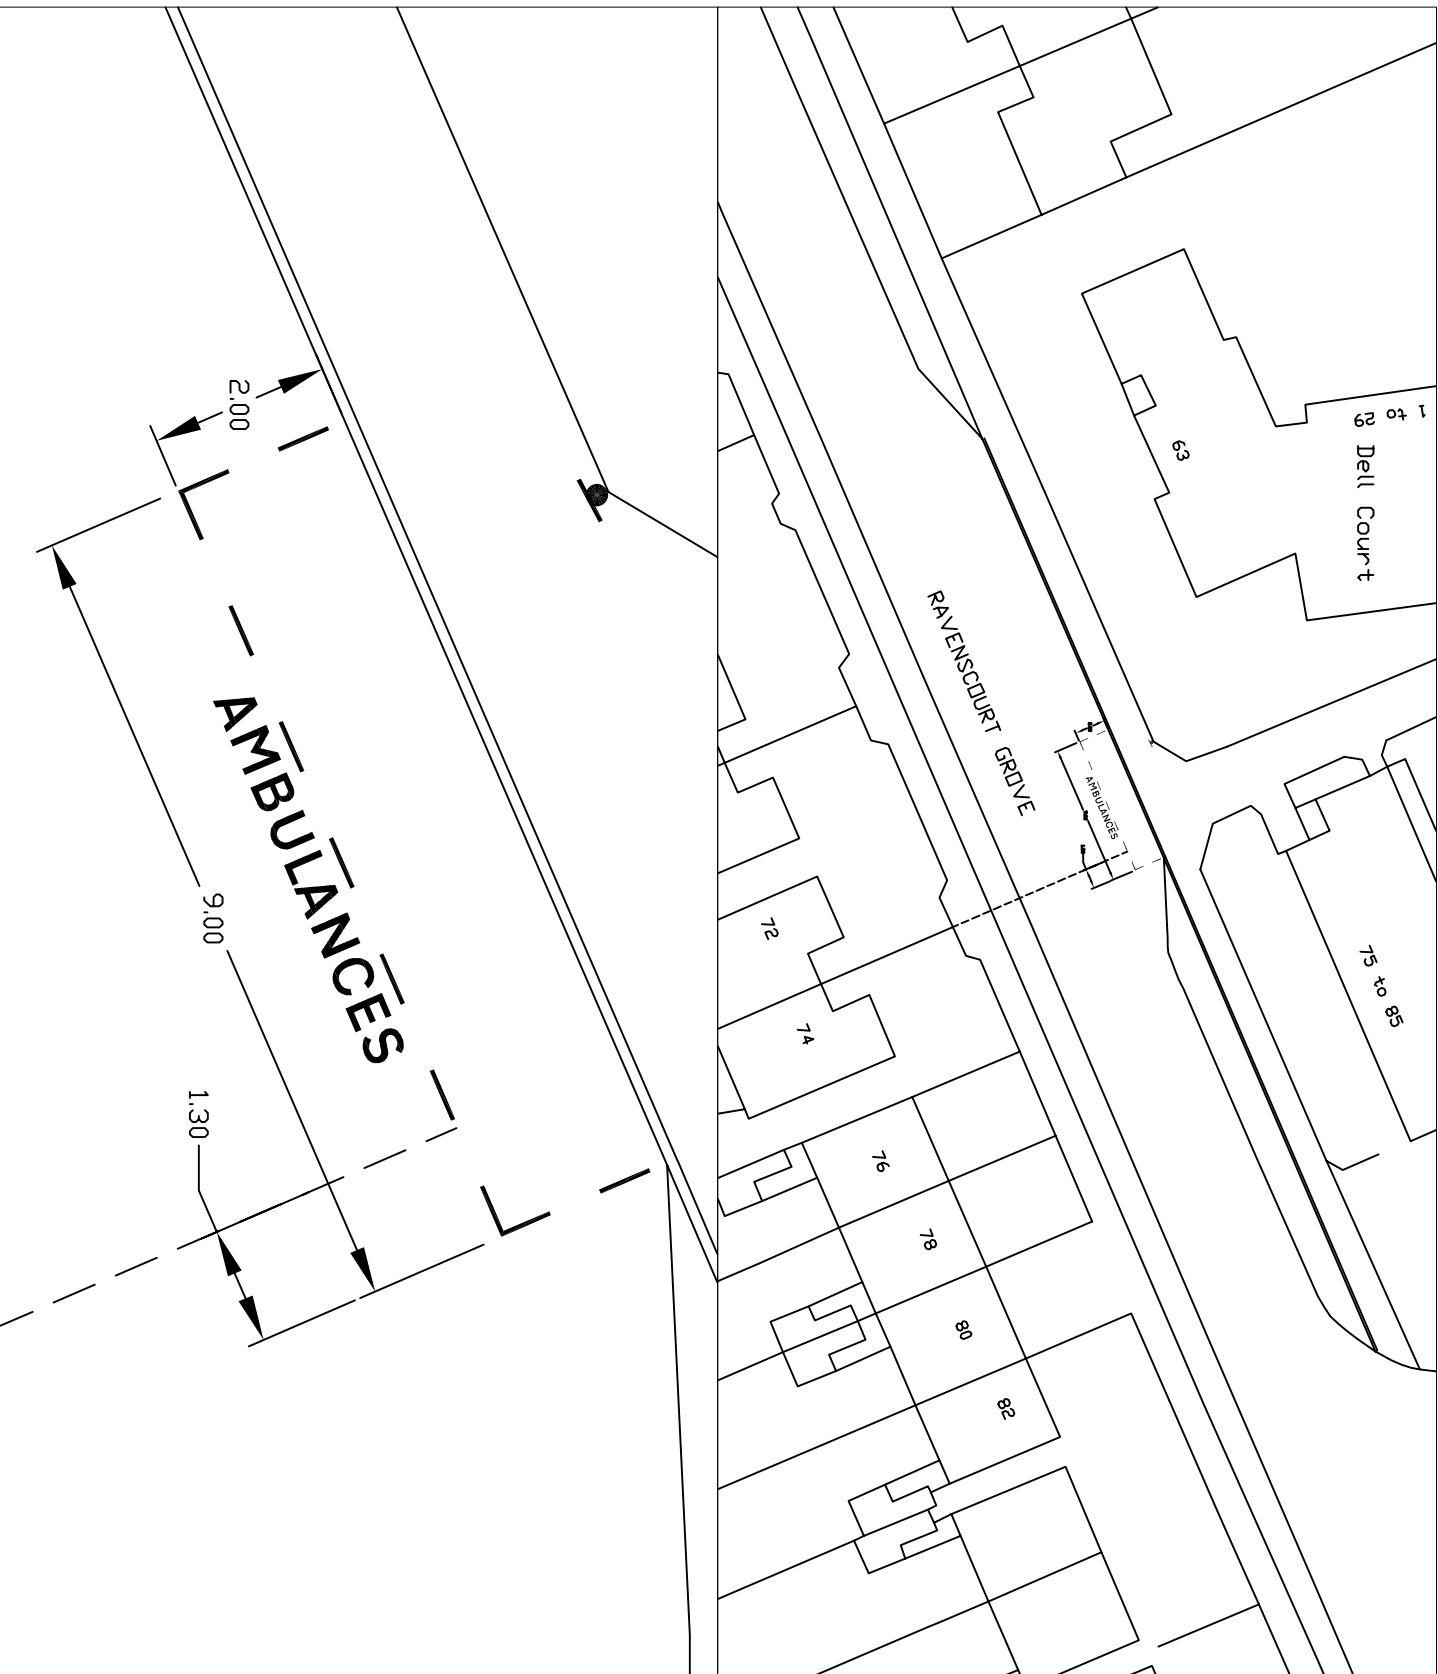

REVISION	AMENDMENT	DATE

JOB TITLE  
 DELL COURT  
 RAVENS COURT GROVE

DRAWING TITLE  
 PROPOSED AMBULANCE PARKING BAY

**Streetcare**  
 CULTURE & COMMUNITY  
 TRAFFIC & ENGINEERING  
 10th FLOOR MERCURY HOUSE  
 MERCURY HOUSE, ROYAL VAIN SWW  
 LONDON SE18 2JG  
 TEL: 0208 432721  
 FAX: 0208 432721  
 E-MAIL: streetcare@streetcare.gov.uk

DRAWN BY	CHECKED BY	APPROVED BY
MLP	MLP	MLP
SCALE	DATE	
NTS	DEC'10	
ACAD REF: -	DRAWING NO	REVISION
Sheet Size: A4 (210x297)	QJ130/101	--