


DO NOT SCALE
REPORT ERRORS AND OMISSIONS TO THE ARCHITECT
CHECK ALL DIMENSIONS BEFORE FABRICATION

REVISION _____ DRAWN _____ CHKD _____ DATE _____

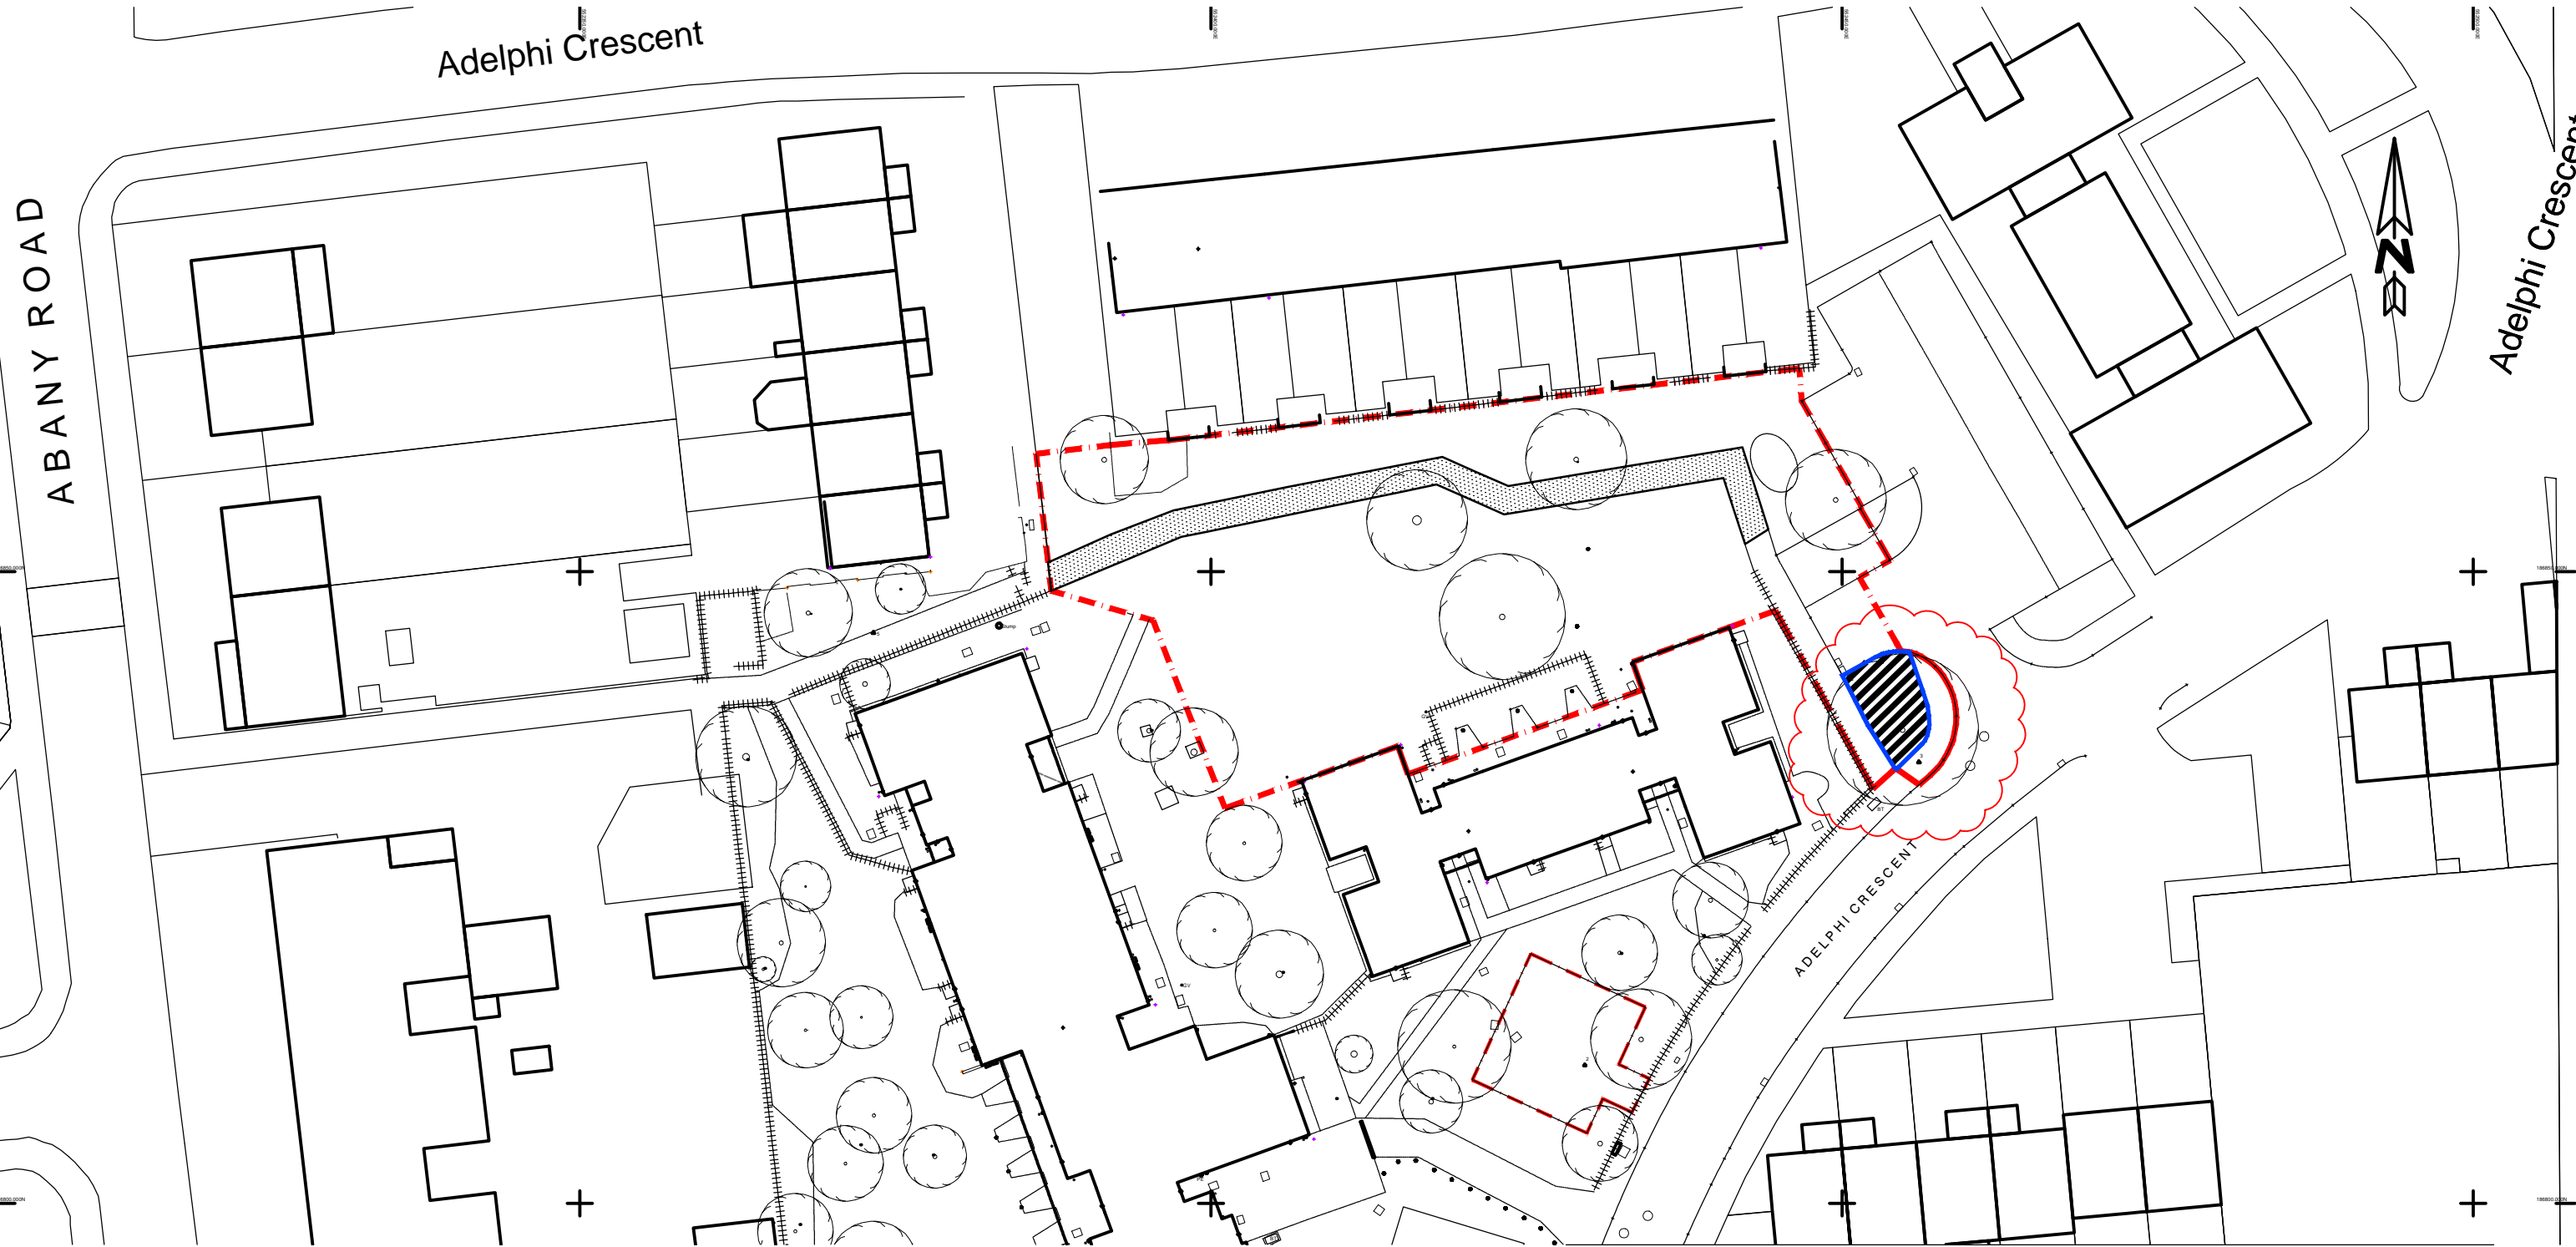

Scale Bar 1:500



CONTRACT

Garrick House
Adelphi Crescent
Hornchurch, RM12 4LB

TITLE

Stopping Up
Parking Bays

SCALE 1:500 @A3

DATE Jul 2014

DRAWN CH

CHECKED DH

DRAWING No

12040_103

REVISION

KEY:



Proposed highway to be stopped up



ATP Group
Architects & Building Surveyors
Brook House Coventry Road Ilford Essex IG1 4QR
T 020 8532 4141 F 020 8532 4140 E atp.ilford@atpgroup.co.uk