




Scale: 1:500  
 Date: 31 July 2014  
 Size: A4






London Borough of Havering  
 Town Hall, Main Road, Romford, RM1 3BD  
 Tel: 01708 434343

© Crown copyright and database rights 2014  
 Ordnance Survey 100024327

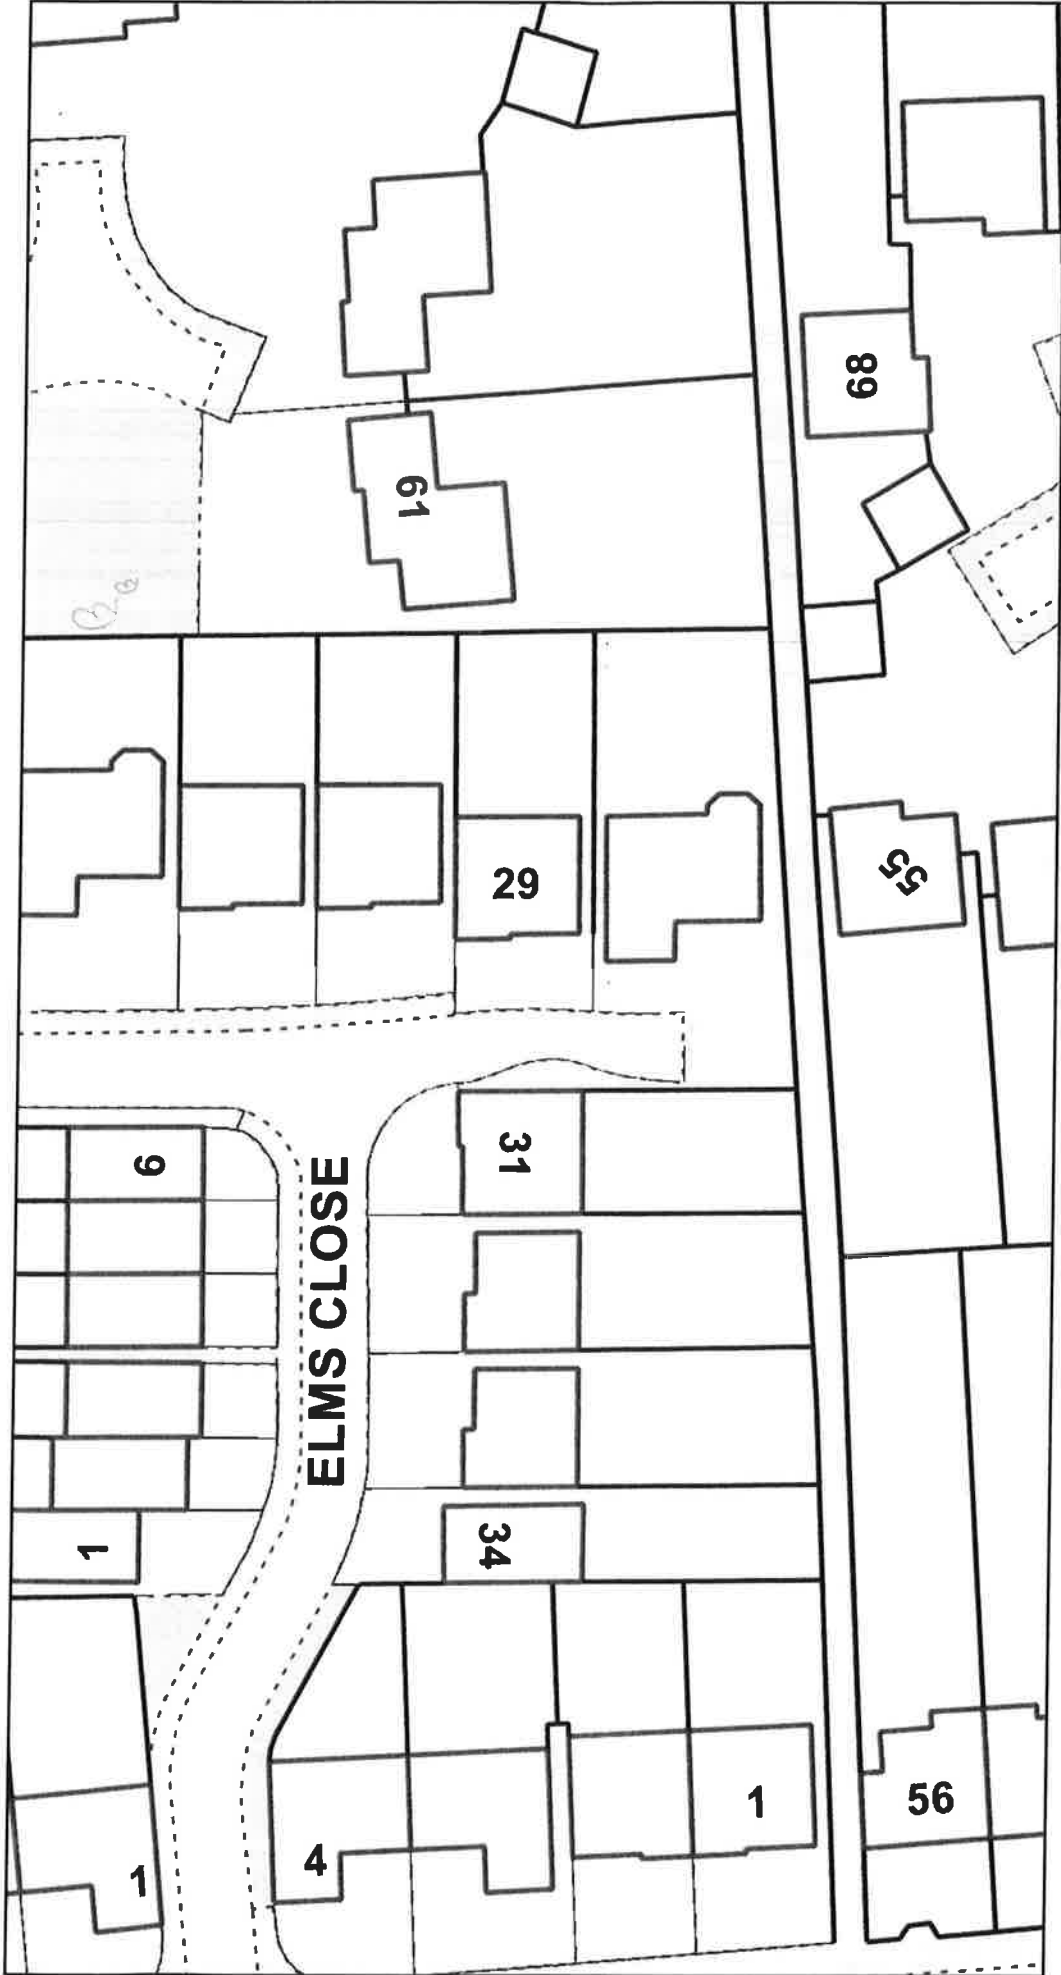



	
<p>Scale: 1:500 Date: 31 July 2014 Size: A4</p> 	
<p>© Crown copyright and database rights 2014 Ordnance Survey 100024327</p>	<p>London Borough of Havering Town Hall, Main Road, Romford, RM1 3BD Tel: 01708 434343</p> 