



Our Ref : QN001
Your Ref :

Culture, Community & Economic Development
Engineering Services
London Borough of Havering
Mercury House
Mercury Gardens
Romford RM1 3DW

Residents/Occupiers
Crow Lane

Please Call : Mr Siva
Telephone: 01708 433142
Fax : 01708 433719
Email: velup.siva@havering.gov.uk
Date : 07th August 2014

Dear Sir/Madam,

REF: BROOKLANDS ACCIDENT REDUCTION PROGRAMME
CROW LANE - PROPOSED SAFETY IMPROVEMENTS

In October 2013, Transport for London approved funding for a number of accident reduction schemes as part of Havering Borough Spending Plan settlement. Crow Lane – Accident Reduction Programme was one of the schemes approved by TfL. Following the TfL's funding approval, a feasibility study has been carried out to identify safety improvements along Crow Lane. The study found that up to 900 vehicles per hour use Crow Lane and speeds up to 55mph were recorded. There have been a total of twenty three personal injury accidents in the study area over a five year period. Of this total, three were fatal; one was serious; five were speed related; seven occurred during hours of darkness and two involved pedestrians.

In February 2013, the Council's Highways Advisory Committee agreed that a scheme be designed and publicly consulted. The proposed safety improvements are shown on the attached plans.

- Crow Lane east of Warley Avenue (Outside property Nos. 352/354)
(Plan No:QN001/1)
 - Speed Table.
- Crow Lane / Alan Garden Junction (Plan No:QN001/1)
 - Speed Table
- Crow Lane in the vicinity of Property No. 139 (Plan No:QN001/2)
 - Speed Table
- Crow Lane / Jutsums Lane Mini Roundabout (Plan No:QN001/3)
 - Pedestrian refuges with speed cushions
 - Kerb build-out with hazard markers
 - Alteration to the dome section
- Crow Lane west of Bernard Road (Plan No:QN001/4)
 - Speed Table
- Crow Lane / Sandgate Close (Plan No:QN001/5)
 - Alteration to existing kerb build-out
 - Dome section alteration
 - Speed cushions at the approaches
- Crow Lane between Sandgate Close and Dagenham Road
(Plan No:QN001/6)
 - Speed cushions

Large scale plans can be viewed by appointment at the Mercury House, Mercury Gardens, Romford, RM1 3DW during normal office hours on Mondays to Fridays between 09.30am and 4.30pm.

If you wish to comments on the proposals, you may do so,

By writing to: The Principal Engineer, Streetcare, Mercury House, Mercury Gardens, Romford, RM1 3DW.

OR

By email to: velup.siva@havering.gov.uk

Comments should reach us by **Wednesday 27th August 2014**.

Because of the large number of responses expected it is not be possible to give individual replies. However, the results of the public consultation will be reported to the Highways Advisory Committee.

The decision on the scheme will be made through our Highways Advisory Committee process. The responses to this consultation will be discussed at the committee's meeting on Tuesday 16th September 2014 at 7:30pm in Havering Town Hall, Main Road, Romford. The agenda for the meeting, which will include the officer's report, will be available at the meeting and also on the Council and Democracy pages of the Council's website prior to the meeting.

The committee is open to the public and the Council's Constitution allows one person to speak in support and one person to speak in objection to the proposals. Each person will have up to a maximum of 3 minutes to speak. You must pre-register to Speak on a 'first come first served basis so if you are not the first person to register it is unlikely you will be able to speak to the committee. If you wish to register to speak to the committee, please contact Taiwo Adeoye on 01708 433079 at least two days prior to the meeting.

The committee will seek to review all of the issues connected with the proposals and make a recommendation to the Cabinet Member for Community Empowerment, who will make the final decision on the scheme. There are usually a number of schemes to be discussed by the committee and it may be late in the evening before the scheme is considered.

If you require any further information on the proposals, please contact Mr Siva, the Senior Engineer dealing with the scheme.

Please note that all comments we receive are open to public inspection.

Yours sincerely,

V. Siva



VELUP SIVA
SENIOR ENGINEER
TRAFFIC AND ENGINEERING
STREETCARE

PURPOSE CONSULTATION

EXCERPT
 This drawing is the property of the Client. It is to be used for the purposes stated only and is not to be used for any other purpose without the written consent of the Client.

Based on the information provided, the Client is responsible for the accuracy of the information provided. The Client is responsible for the accuracy of the information provided. The Client is responsible for the accuracy of the information provided.

NOTES

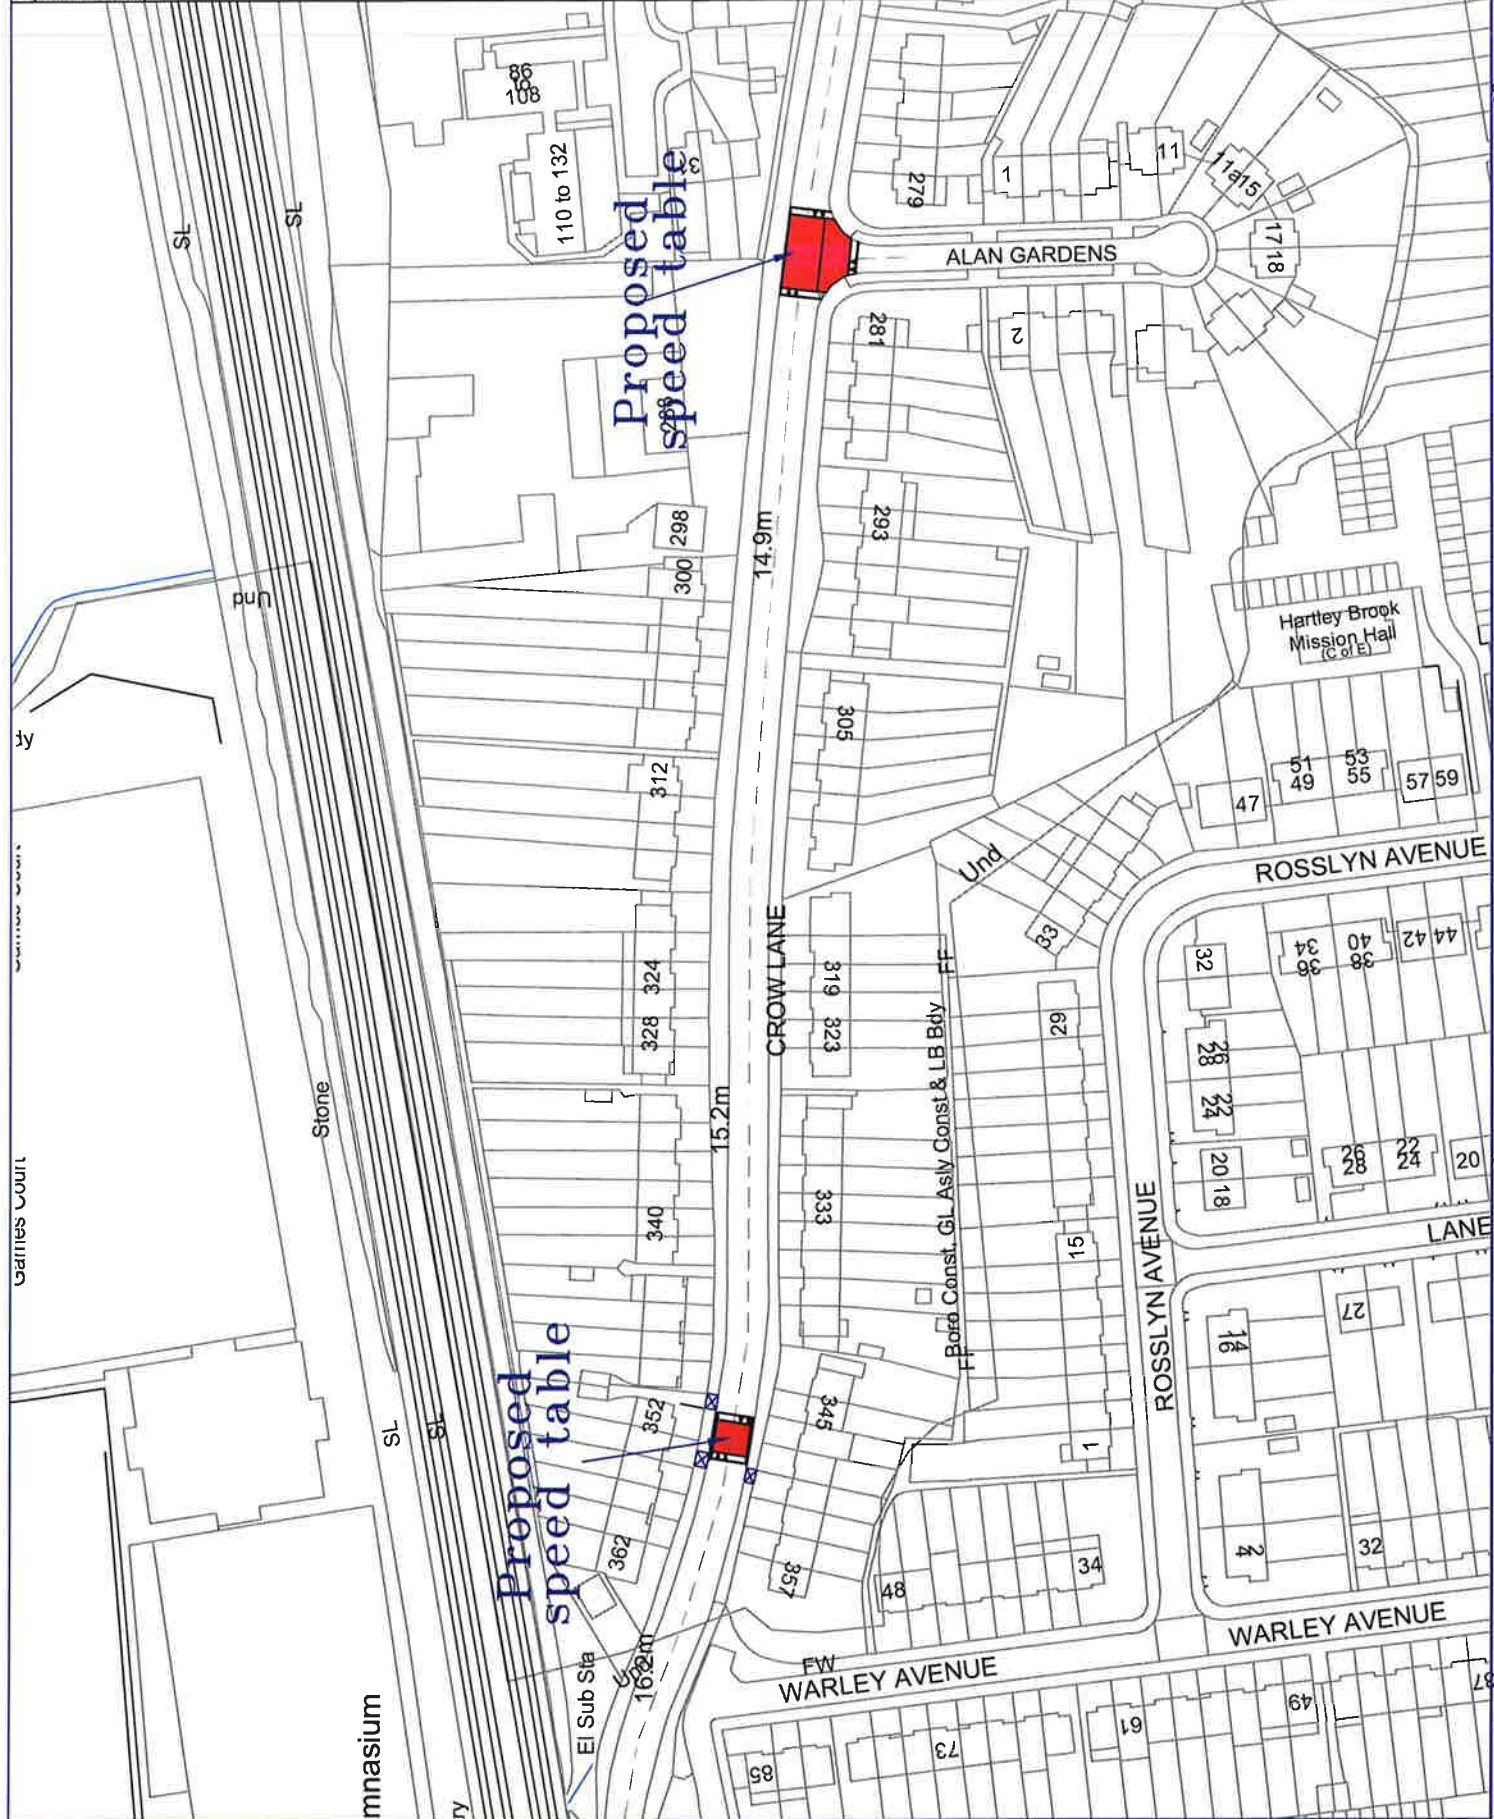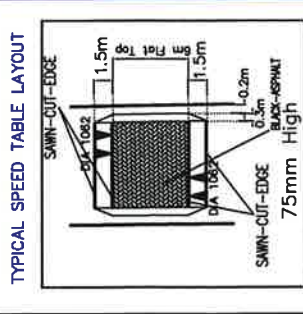

REVISION	AMENDMENT	DATE

DRAWING TITLE
 CROW LANE
 ACCIDENT REDUCTION PROGRAMME
 PROPOSED
 SAFETY IMPROVEMENTS

DRAWN BY
 VS

CHECKED BY
 VS

APPROVED BY
 MP

SCALE
 NTS

DATE
 JUL 14

ISSUE
 ISSUE

DRAWING No
 QN001/1

Scale: AS (207/400)

FOR FLOOR LEVELS ONLY
 MERCURY GRAPHICALS (UK) LTD
 R11 50W
 TELEPHONE: 01753 604040
 FAX: 01753 604071
 E-MAIL: enquiries@mercurys.co.uk



PURPOSE CONSULTATION

© COPYRIGHT © 2017 Havering & Community Traffic & Engineering Ltd. All rights reserved. This drawing is the property of Havering & Community Traffic & Engineering Ltd. It is not to be used for any other purpose without the written permission of Havering & Community Traffic & Engineering Ltd.

Based upon Ordnance Survey Mapping with the permission of the Controller of the Highway, Ministry of Transport, Great Britain. Unauthorised reproduction is prohibited. All rights reserved. For further information contact Havering & Community Traffic & Engineering Ltd. Tel: 01277 432121

NOTES

TYPICAL SPEED TABLE LAYOUT

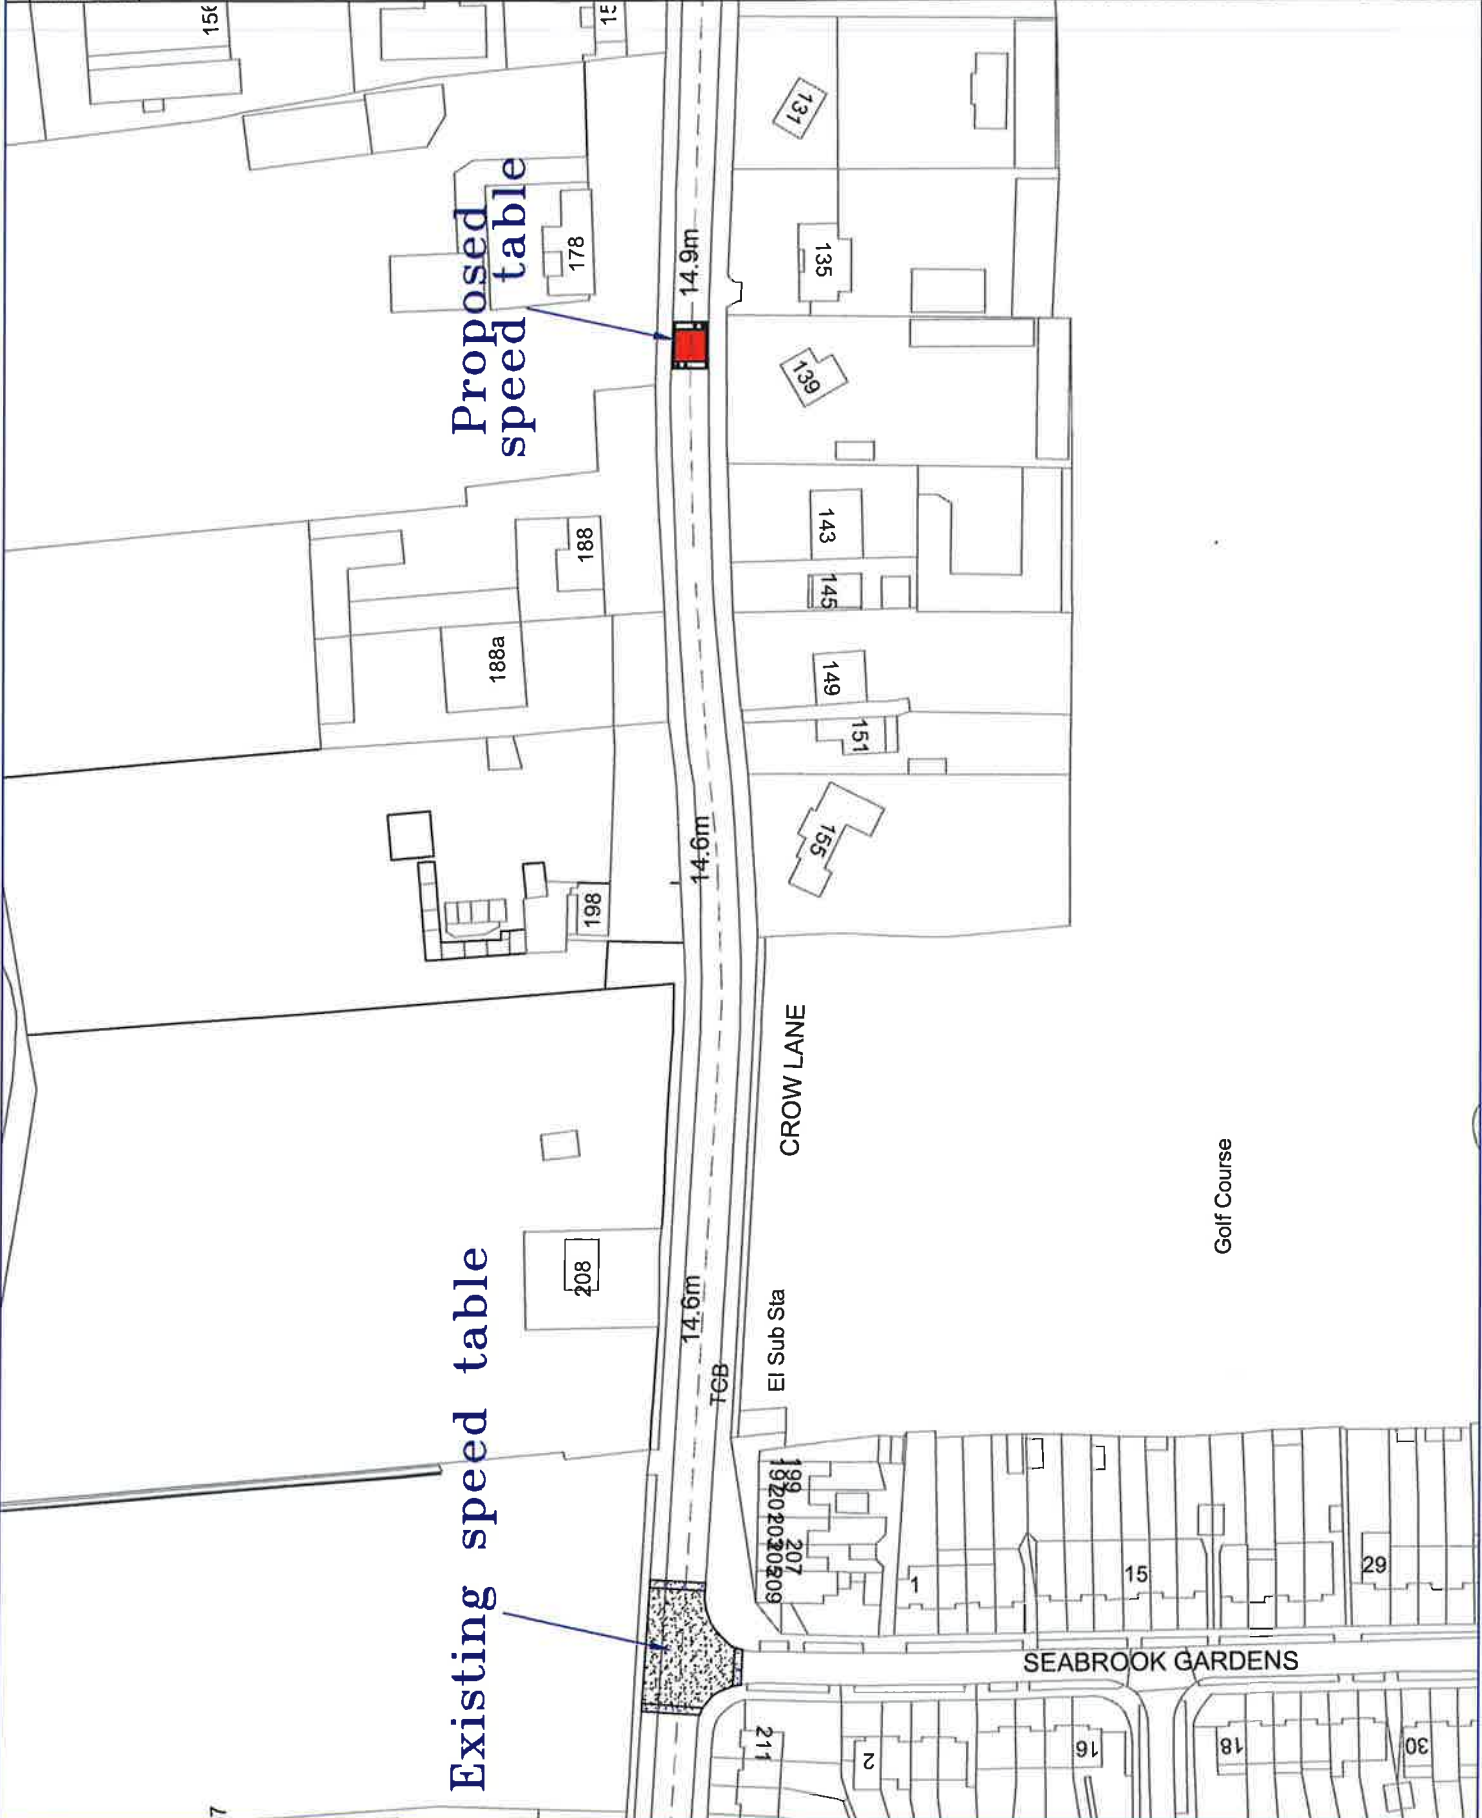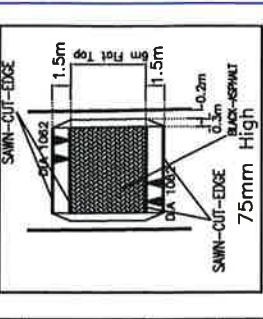

REVISION	AMENDMENT	DATE
JOB TITLE CROW LANE ACCIDENT REDUCTION PROGRAMME		
DRAWING TITLE PROPOSED SAFETY IMPROVEMENTS		
DRAWN BY VS	CHECKED BY VS	APPROVED BY MP
SCALE NTS	DATE JUL 14	DRAWN BY NTS
ISSUE	ISSUE	ISSUE
ACAD REF: -	DRAWING No QND001/2	REVISION -

Havering
TRAFFIC & COMMUNITY
ENGINEERING LTD

10th FLOOR MERCURY HOUSE
MERCURY GARDENS, ROMFORD,
ESSEX S26 6LN
TELEPHONE: 01277 432121
FAX: 01277 432121
E-MAIL: enquiries@havering.gov.uk

