
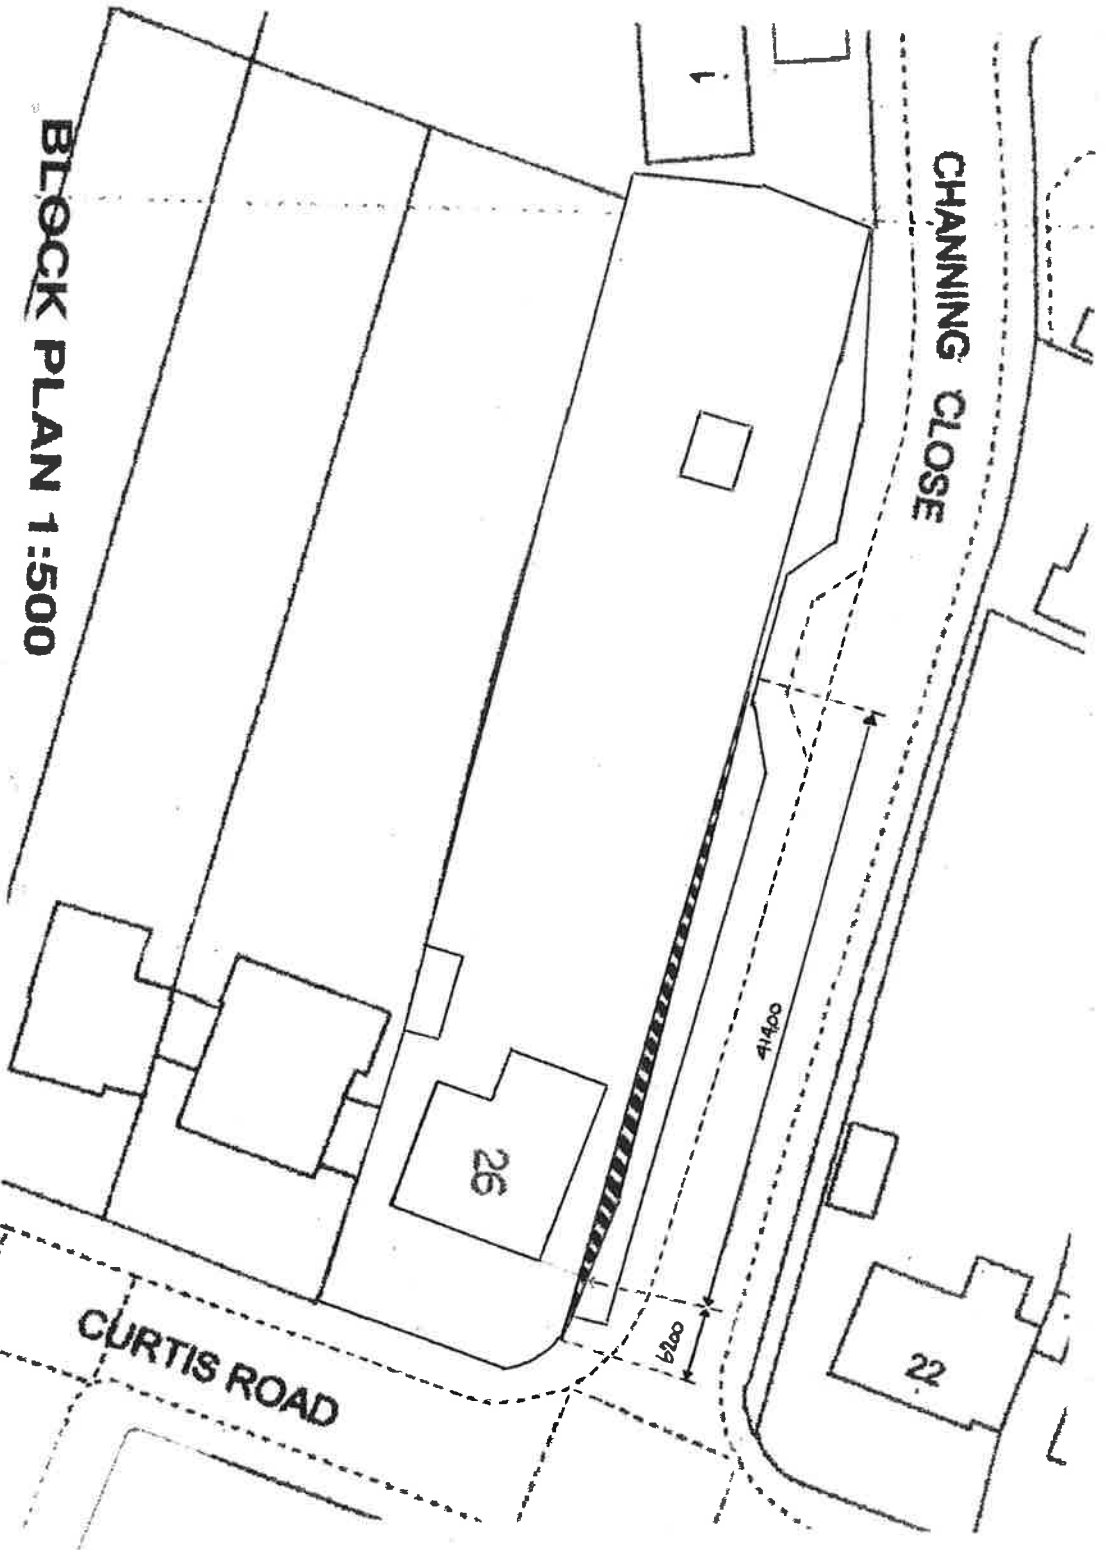


LAND ADJACENT TO 26 CURTIS ROAD, HORNCHURCH, ESSEX
STOPPING UP PLAN

 = AREA TO BE STOPPED-UP



BLOCK PLAN 1:500

