


# Shell Filling Garage

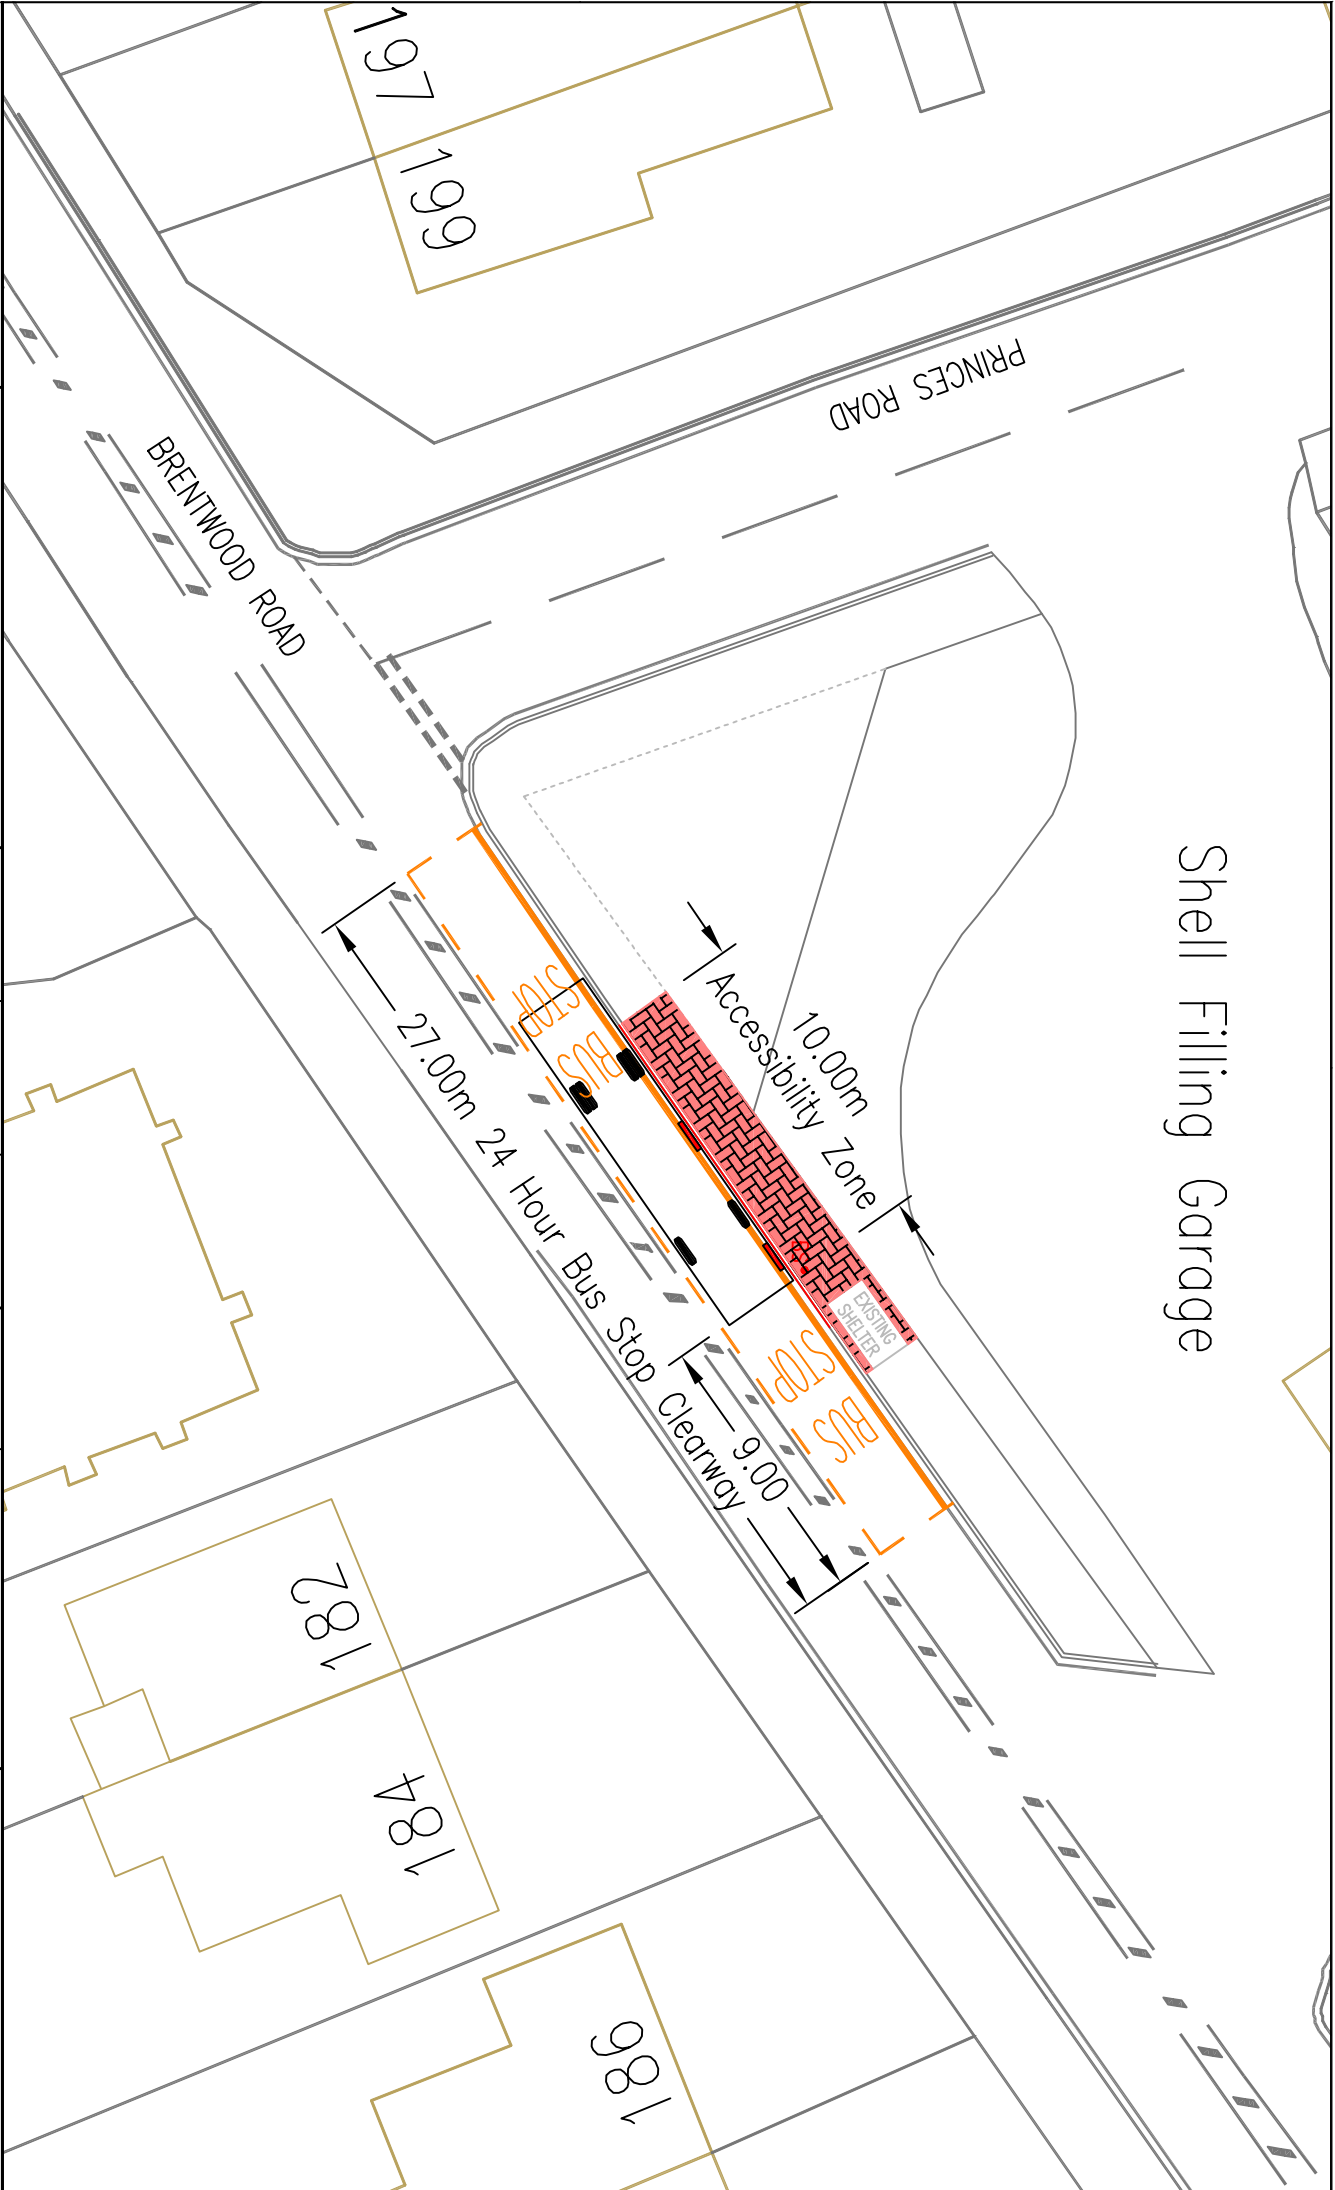

**Haivering**  
 Registered in London, England, No. 11314514  
 STREETCORE CULTURE & COMMUNITY  
 TRAFFIC & ENGINEERING  
 10th FLOOR MERCURY HOUSE  
 MERCURY GARDENS, RAINFORD, RMI 3DW  
 TELEPHONE No: 01708 434343 FAX No: 01708 433721  
 E-MAIL: streetcore@haivering.gov.uk

<b>JOB TITLE</b>	BUS STOP ACCESSIBILITY 2014/15
<b>DRAWING TITLE</b>	BRENTWOOD ROAD PRINCES ROAD

<b>DRAWN BY</b>	RP	<b>CHECKED BY</b>	MLP	<b>APPROVED BY</b>	MLP
<b>SCALE (AT A4 SIZE)</b>	1:500	<b>DATE</b>		<b>DRAFT</b>	<input checked="" type="checkbox"/>
<b>ACAD REF:</b>		<b>DRAWING No</b>	CN008-0F-A89	<b>ISSUE</b>	
<b>Sheet Size: A4 (297x210)</b>		<b>REVISION</b>	A	<b>REVISION</b>	

<b>PURPOSE</b>	PROPOSAL
<b>REVISION</b>	AMENDMENT
<b>DATE</b>	

**©COPYRIGHT**  
 This drawing belongs to StreetCore Culture & Community, Traffic & Engineering Section. Neither the whole nor any part thereof may be reproduced without prior written permission.  
 Based upon Ordnance Survey Mapping with the permission of the Controller of Her Majesty's Stationery Office © Crown copyright. Unauthorised reproduction infringes Crown copyright and may lead to prosecution or civil proceedings. London Borough of Havering 100024827