

<p>Havering THE LONDON BOROUGH STREETCARE CULTURE & COMMUNITY TRAFFIC & ENGINEERING 106 FLOOR MERCURY HOUSE MERCURY GARDENS, ROMFORD, RM1 3DW TELEPHONE No: 01708 654645 FAX No: 01708 433721 E-MAIL: streetcare@havering.gov.uk</p>	<p>JOB TITLE PIKE LANE ENVIRONMENTAL IMPROVEMENTS</p>	<p>PURPOSE</p>		<p>CONSULTATION</p>		<p>©COPYRIGHT This drawing belongs to StreetCare Culture & Community, Traffic & Engineering Section. Neither the whole nor any part thereof may be reproduced without prior written permission. Based upon Ordnance Survey Mapping with the permission of the Controller of Her Majesty's Stationery Office a Crown copyright. Unauthorised reproduction infringes Crown copyright and may lead to prosecution or civil proceedings. London Borough of Havering 102004327</p>	
	<p>DRAWN BY VS</p>	<p>CHECKED BY VS</p>	<p>APPROVED BY MP</p>	<p>DATE NOV 14</p>	<p>REVISION</p>		<p>DATE</p>
	<p>DRAWING TITLE 30MPH SPEED LIMIT AND 7.5T WEIGHT LIMIT</p>	<p>SCALE (AT A3 SIZE) NTS</p>	<p>ACAD REF:</p>	<p>DRAWING No QN029/1</p>	<p>REVISION</p>		<p>DATE</p>
	<p>Sheet Size: A3 (420x297)</p>	<p>REVISION</p>	<p>AMENDMENT</p>	<p>DATE</p>	<p>DATE</p>		



Diag 670 30mph
repeater plate
300mm dia

+ 11.9m

PIKE LANE

**30mph Roundels
and repeater signs**

PIKE
LANE

+ 11.9m

Sinks



Diag 670 30mph
repeater plate
300mm dia

+ 10.4m

**30mph Roundels
and repeater signs**

BM 9.68m

+ 10.1m

Track

30mph Roundels


Red surfacing

PIKE LANE

THAMES CHASE VISITORS CENTRE

Track


Red surfacing

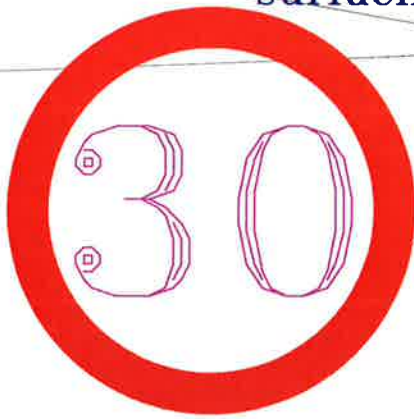

30mph Roundels and repeater signs

Diag 670 30mph repeater plate 300mm dia

<p>Havering LONDON BOROUGH STREETCARE CULTURE & COMMUNITY TRAFFIC & ENGINEERING 106 FLOOR MERCURY HOUSE MERCURY QUAYS, ROMFORD, RM1 3QW TELEPHONE No: 01709 434943 FAX No: 01709 433721 E-MAIL: streetcare@havering.gov.uk</p>	<p>JOB TITLE PIKE LANE ENVIRONMENTAL IMPROVEMENTS</p>	<p>PURPOSE</p>	<p>CONSULTATION</p>	<p>©COPYRIGHT This drawing belongs to StreetCare Culture & Community, Traffic & Engineering Section. Neither the whole nor any part thereof may be reproduced without prior written permission. Based upon Ordnance Survey mapping with the permission of the Controller of Her Majesty's Stationery Office a Crown copyright. Unauthorised reproduction infringes Crown copyright and may lead to prosecution or civil proceedings. London Borough of Havering 100204327</p>	
	<p>DRAWING TITLE 30MPH SPEED LIMIT AND 7.5T WEIGHT LIMIT</p>	<p>DRAWN BY VS</p> <p>CHECKED BY VS</p> <p>APPROVED BY MP</p>	<p>SCALE (AT A3 SIZE) NTS</p> <p>DATE NOV 14</p> <p>ACAD REF:</p>	<p>REVISION</p> <p>REVISION AMENDMENT</p>	<p>DATE</p>
	<p>Sheet Size: A3 (420x297)</p>	<p>DRAWING No ON029/3</p>	<p>ISSUE</p>	<p>REVISION</p>	<p>DATE</p>

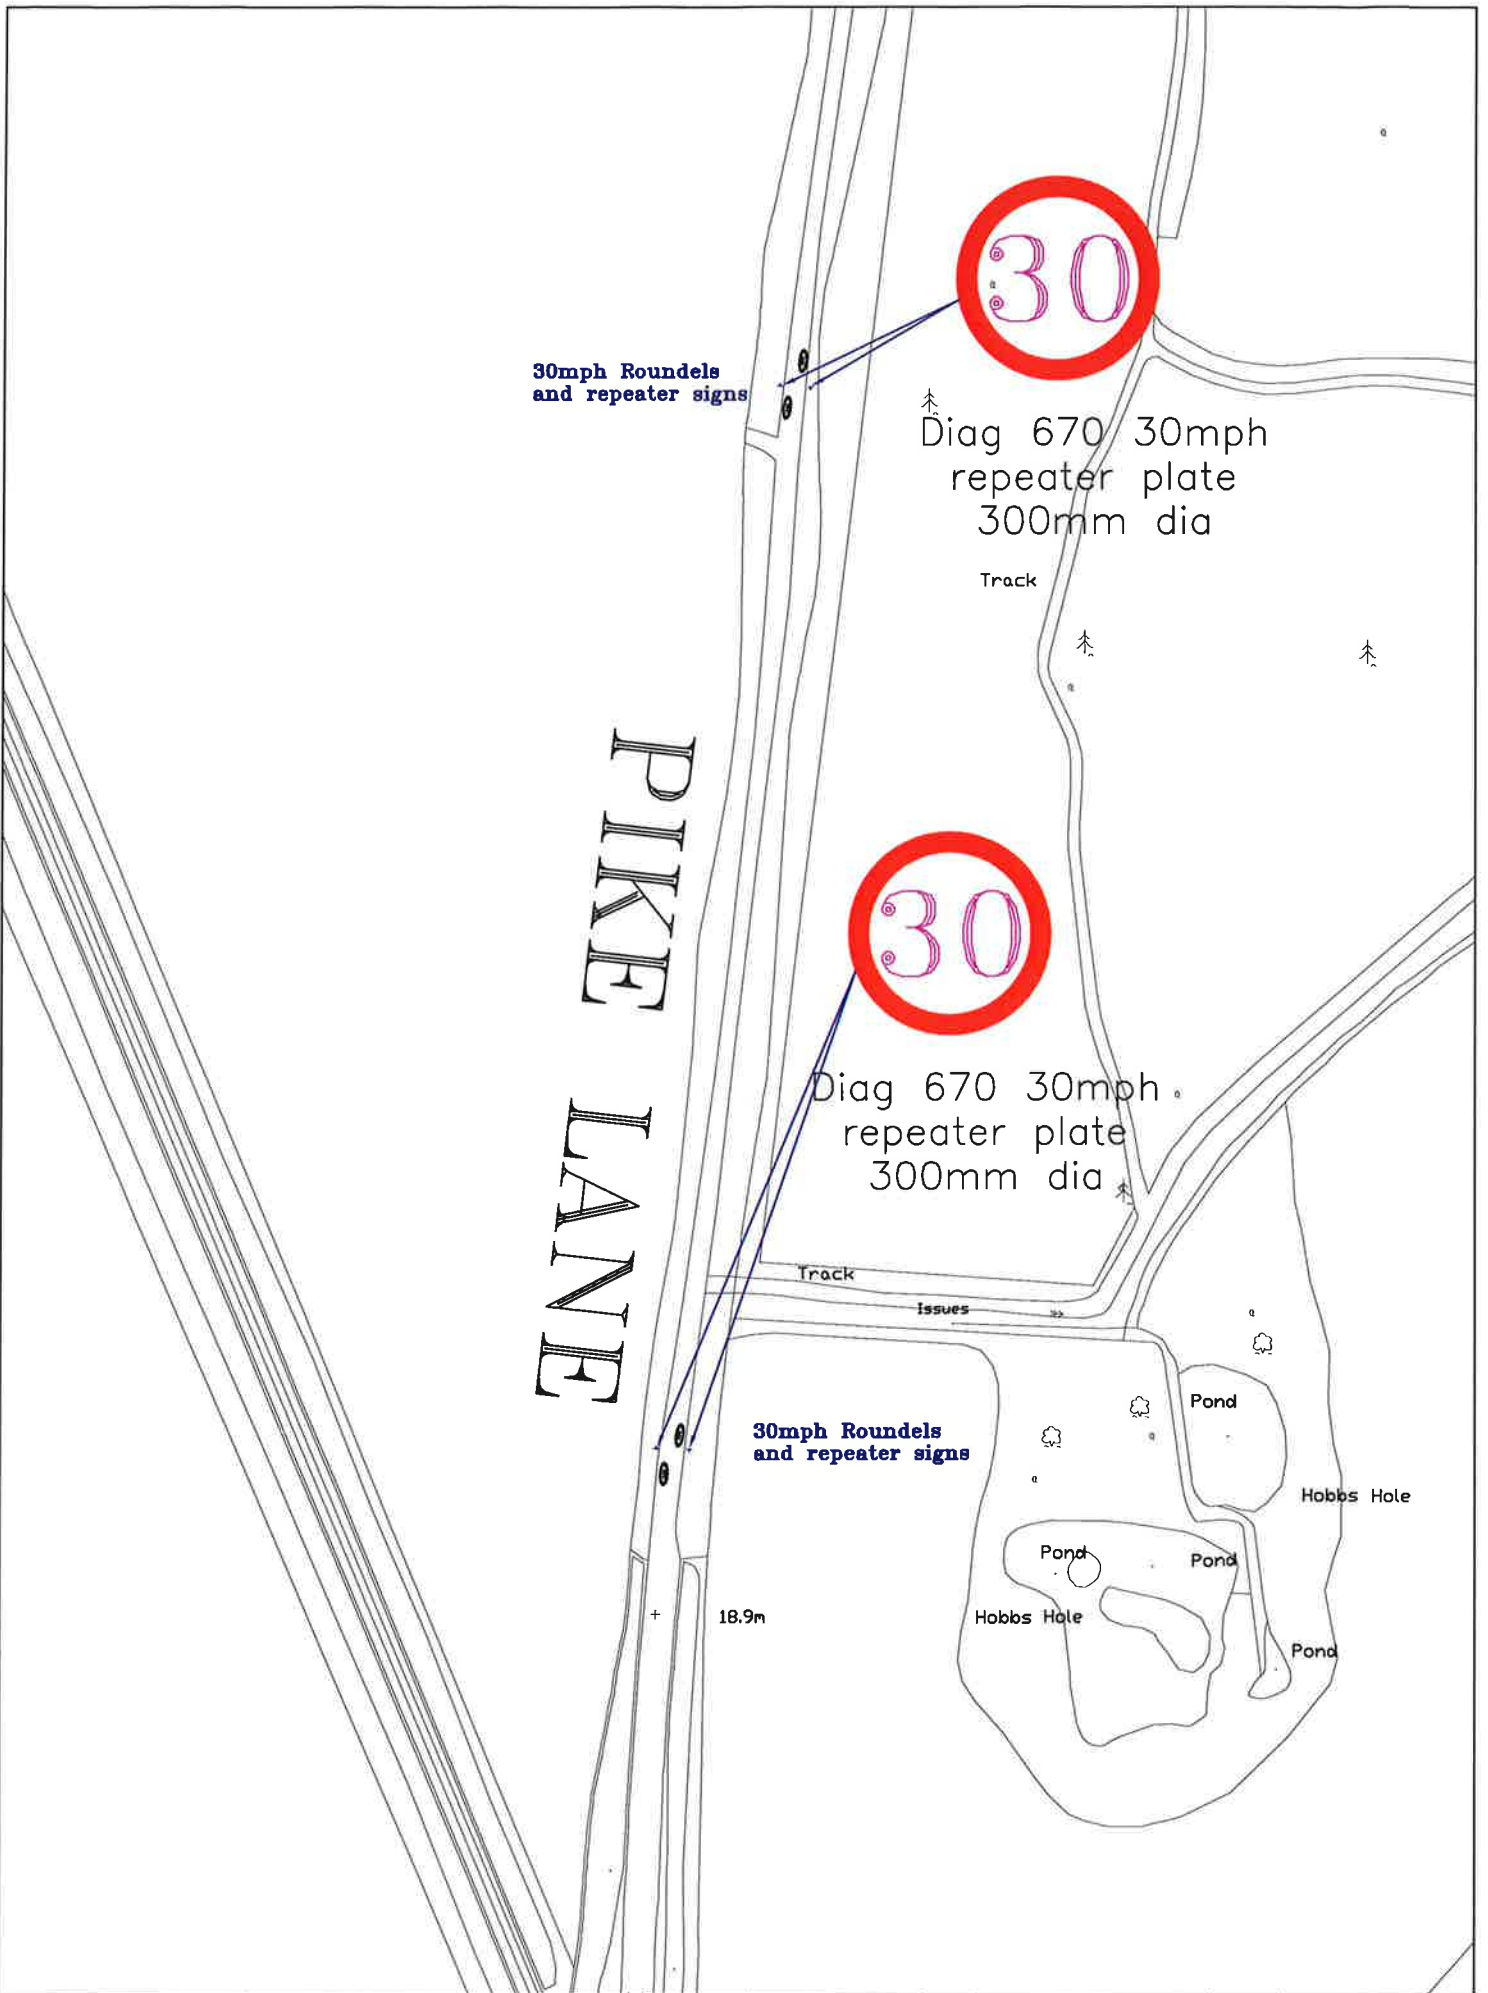


Havering
 LONDON BOROUGH
 STREETCARE CULTURE & COMMUNITY
 TRAFFIC & ENGINEERING
 10th FLOOR MERCURY HOUSE
 MERCURY GARDENS, ROCHFORD, RM1 3DW
 TELEPHONE No: 01708 434343
 FAX No: 01708 433721
 E-MAIL: streetcare@havering.gov.uk

JOB TITLE
 PIKE LANE
 ENVIRONMENTAL IMPROVEMENTS
DRAWING TITLE
 30MPH SPEED LIMIT
 AND
 7.5T WEIGHT LIMIT


PURPOSE
 DRAWN BY
 VS
 CHECKED BY
 VS
 SCALE (AT A3 SIZE)
 NTS
 ACAD REF:
 Sheet Size: A3 (420x297)

CONSULTATION
 APPROVED BY
 MP
 DATE
 NOV 14
 DRAWING No
 QN029/4


REVISION
 -
 REVISION AMENDMENT
 DATE

©COPYRIGHT
 This drawing belongs to StreetCare Culture & Community, Traffic & Engineering Section. Neither the whole nor any part thereof may be reproduced without prior written permission.
 Based upon Ordnance Survey Mapping with the permission of the Controller of Her Majesty's Stationery Office. Crown copyright. Unauthorised reproduction infringes Crown copyright and may lead to prosecution or civil proceedings. London Borough of Havering 102204327

DATE

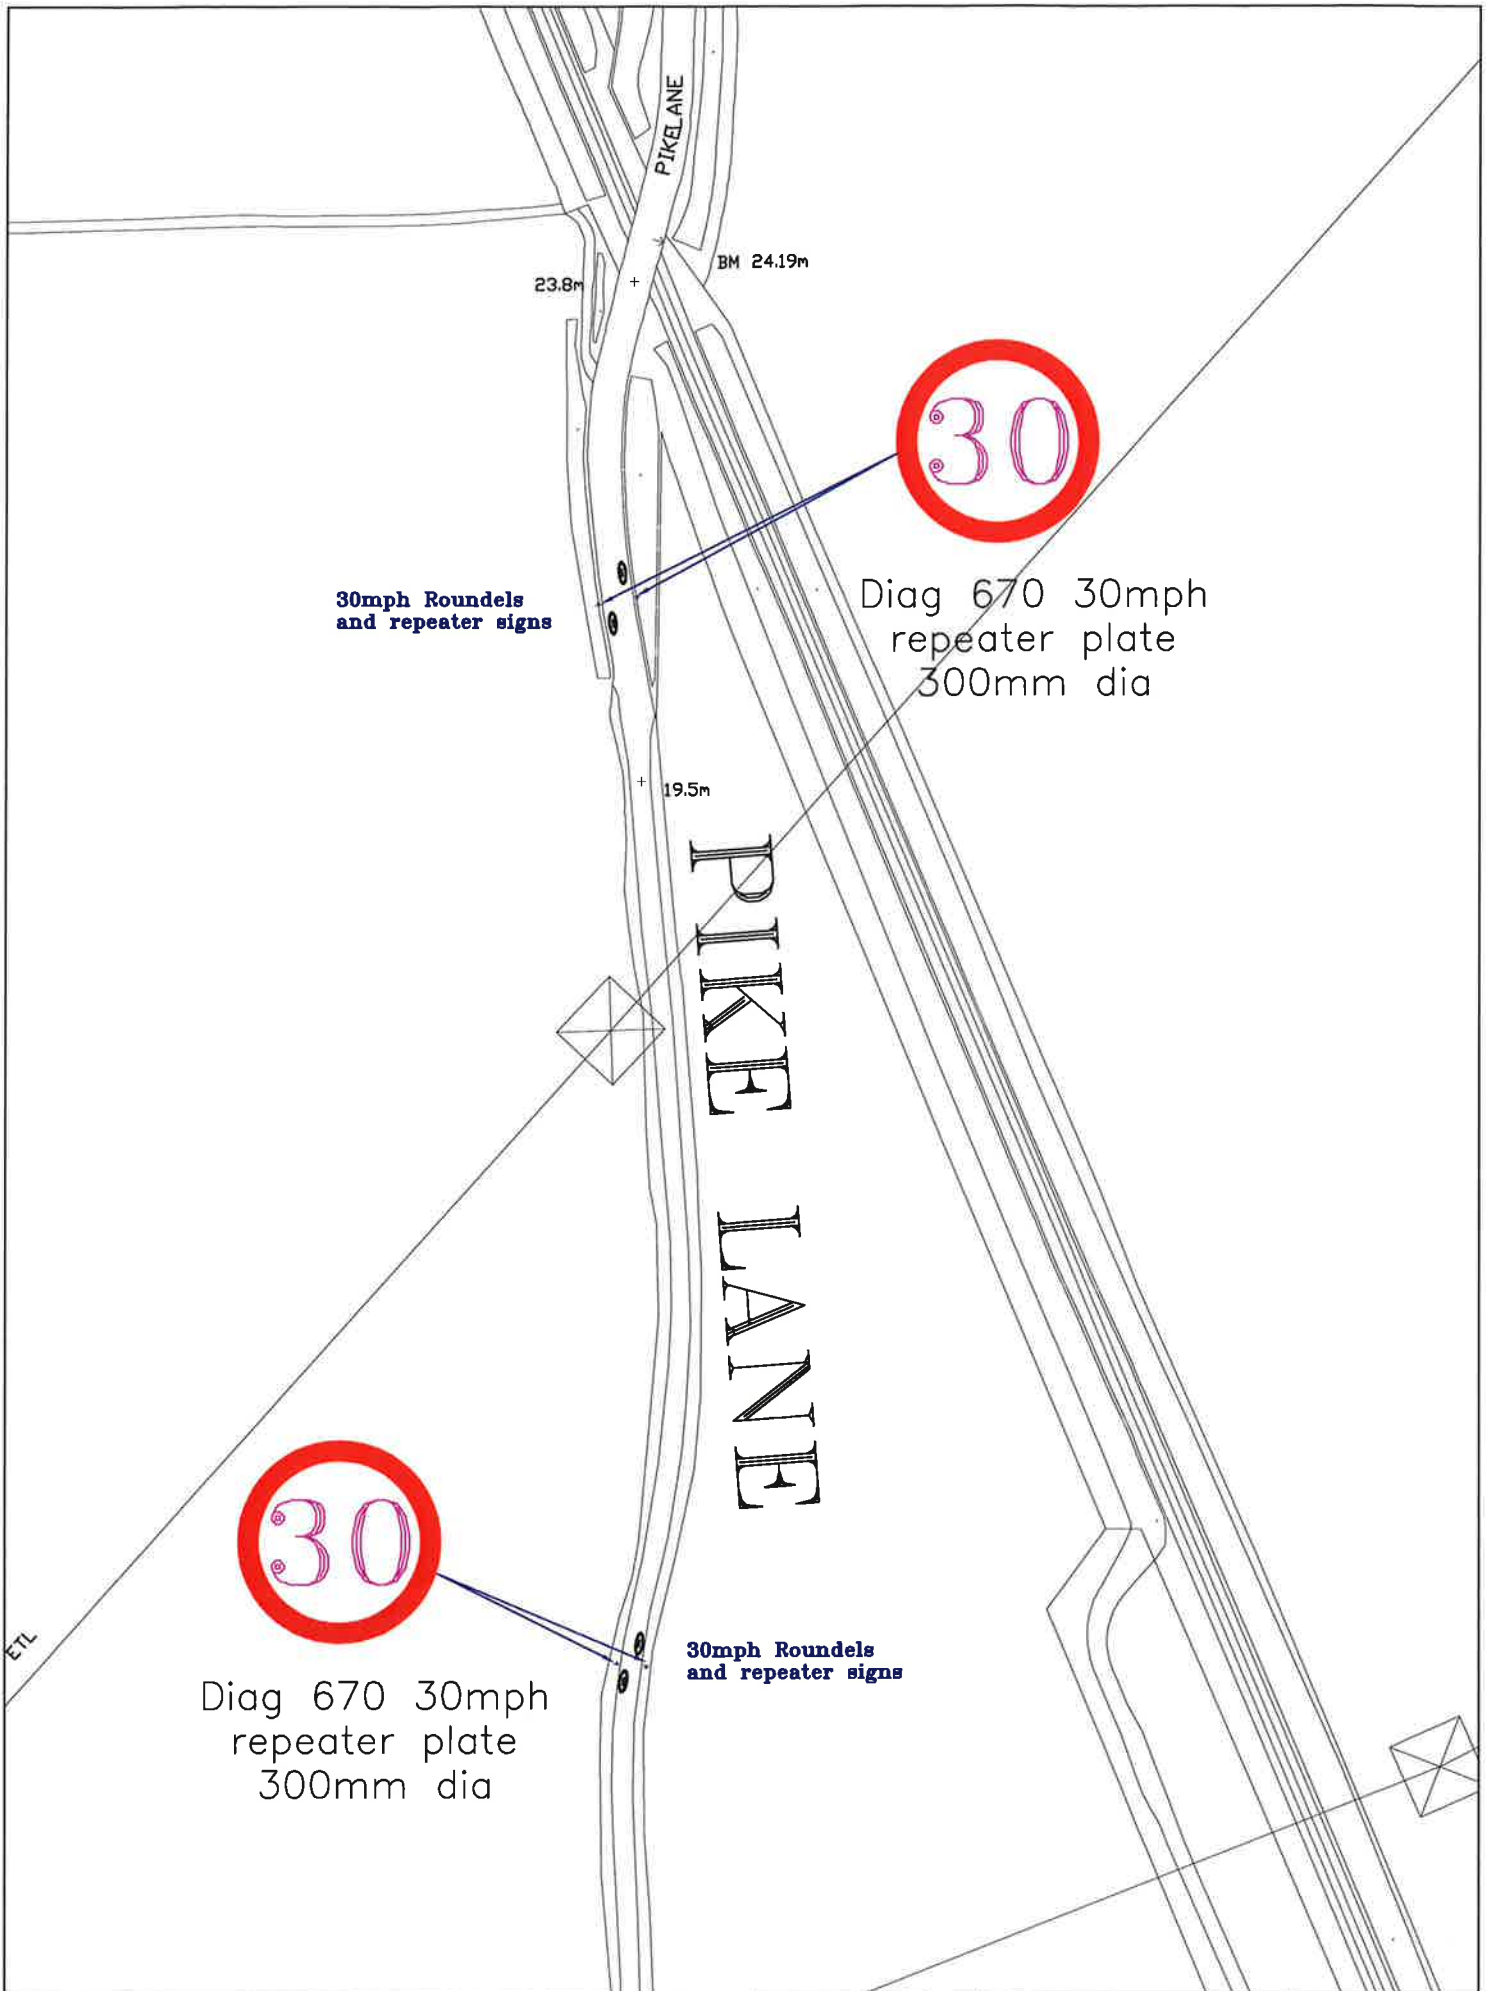

PURPOSE		CONSULTATION	
DRAWN BY VS SCALE (AT A3 SIZE) NTS ACAD REF: Sheet Size: A3 (420x297)	CHECKED BY VS DATE NOV 14	APPROVED BY MP <input type="checkbox"/> DRAFT <input checked="" type="checkbox"/> ISSUE	REVISION - AMENDMENT
DRWING No QN029/5		REVISION -	DATE

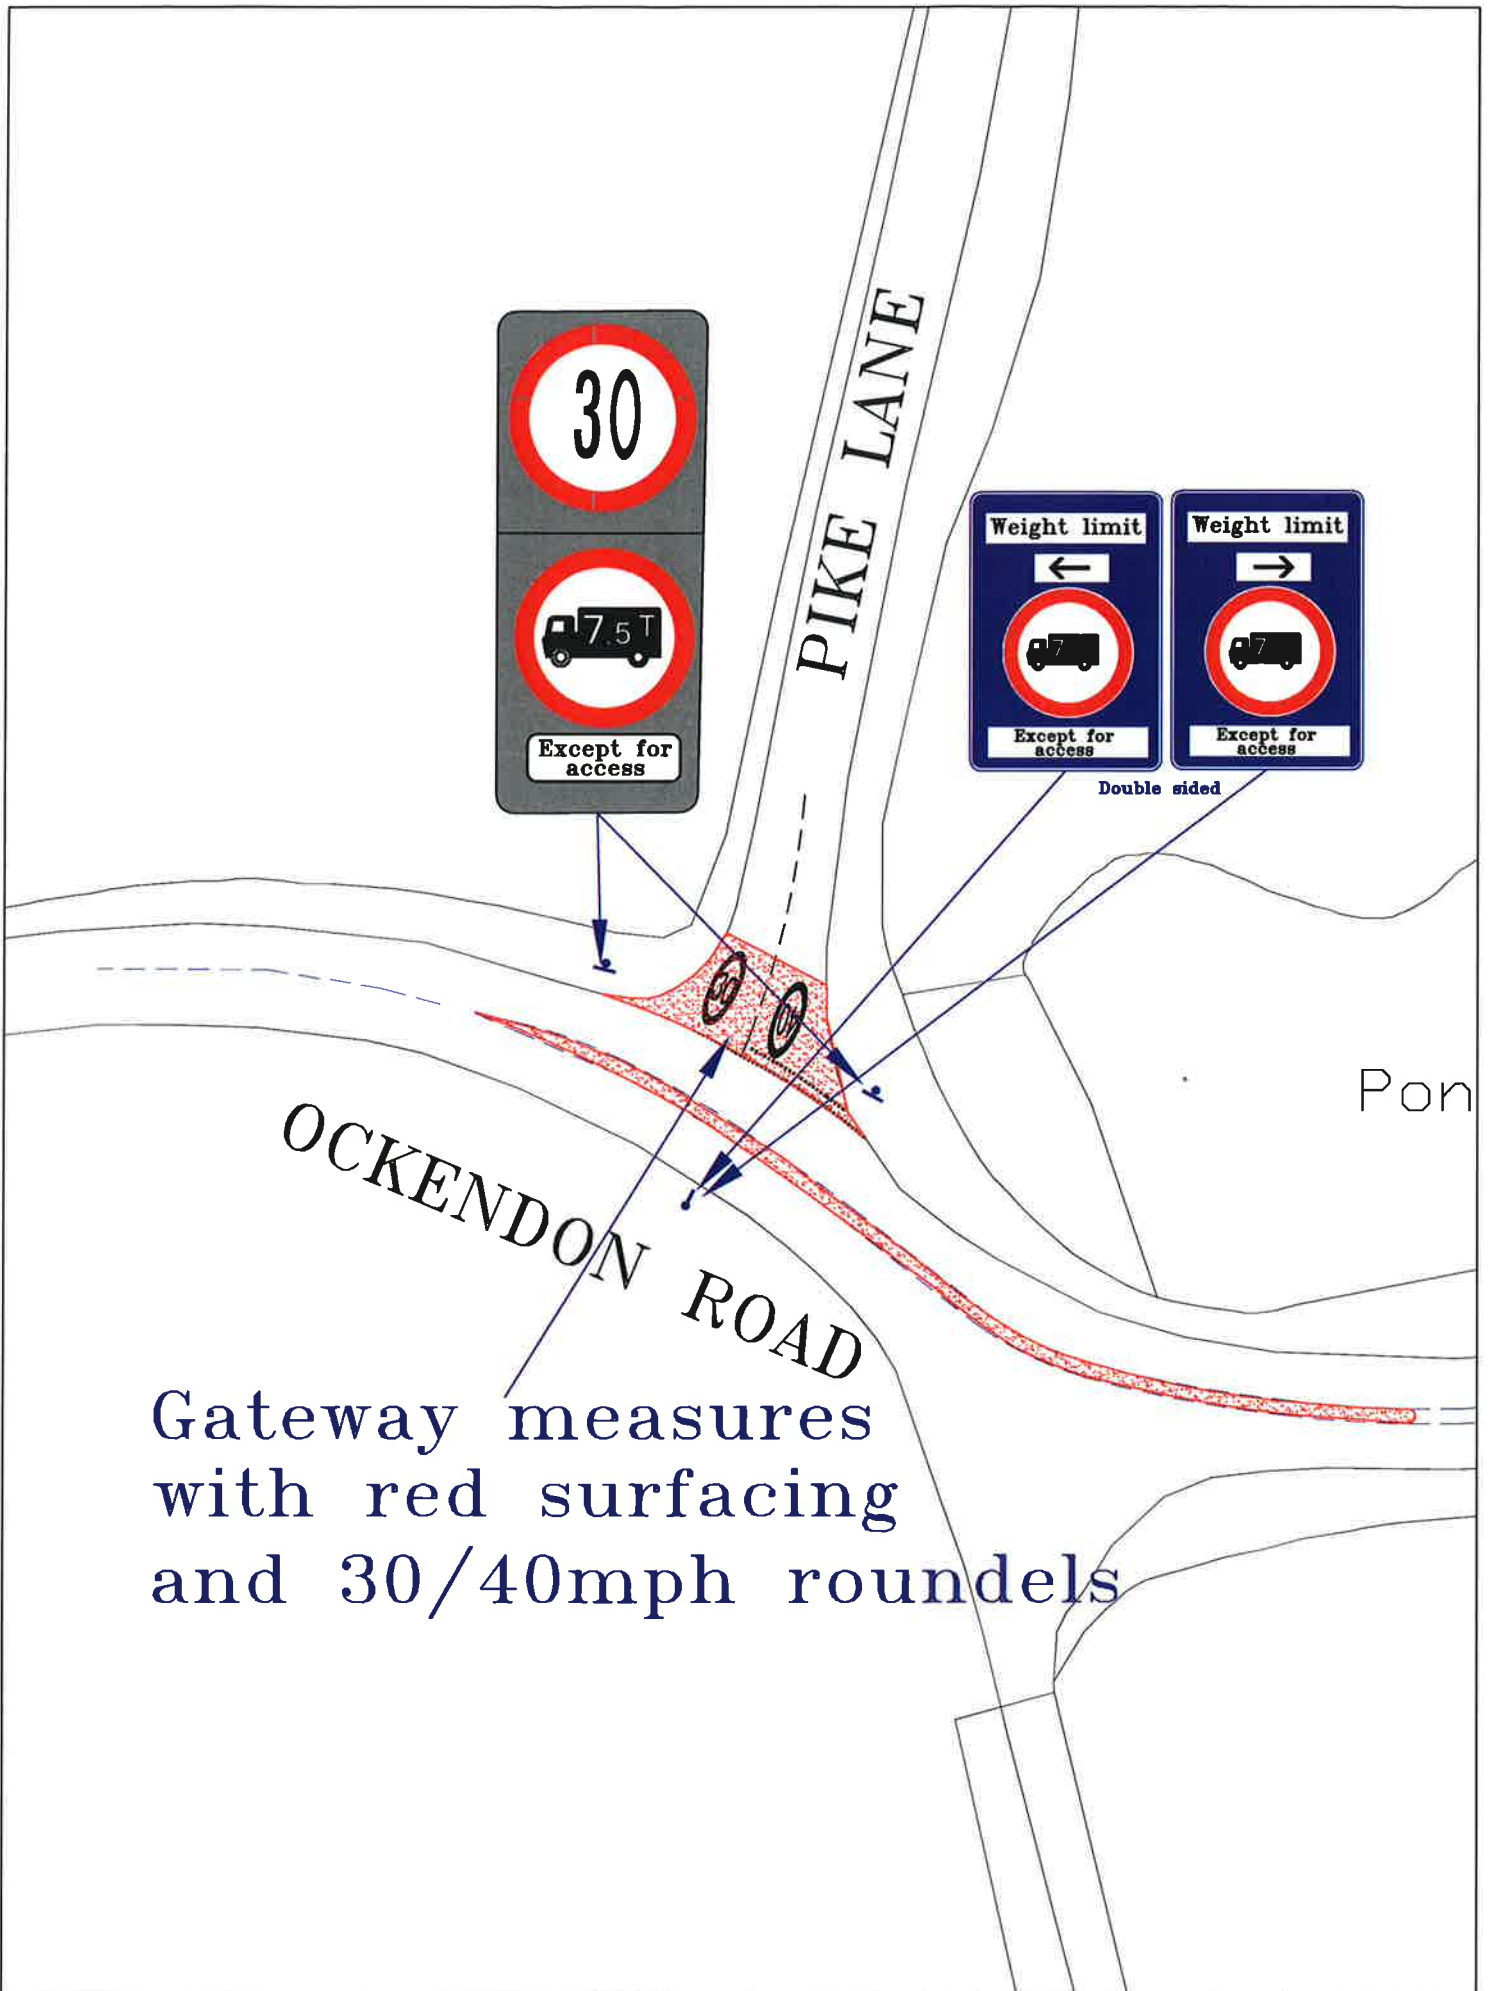

Gateway measures with red surfacing and 30/40mph roundels

<p>Havering LONDON BOROUGH STREETCARE CULTURE & COMMUNITY TRAFFIC & ENGINEERING 15th FLOOR MERCURY HOUSE MERCURY GARDENS, ROMFORD, RM1 3JW TELEPHONE No: 01708 434343 FAX No: 01708 437721 E-MAIL: streetcare@havering.gov.uk</p>	<p>JOB TITLE PIKE LANE ENVIRONMENTAL IMPROVEMENTS</p>	<p>PURPOSE DRAWN BY VS CHECKED BY VS DATE NOV 14</p>	<p>CONSULTATION APPROVED BY MP DRAFT ISSUE</p>	<p>ACAD REF: Sheet Size: A3 (420x297)</p>	<p>DRAWING No ON029/6</p>	<p>REVISION REVISION AMENDMENT</p>	<p>DATE</p>	<p>©COPYRIGHT This drawing belongs to StreetCare Culture & Community, Traffic & Engineering Section. Neither the whole nor any part thereof may be reproduced without prior written permission. Based upon Ordnance Survey Mapping with the permission of the Controller of Her Majesty's Stationery Office a Crown copyright. Unauthorised reproduction infringes Crown copyright and may lead to prosecution or civil proceedings. London Borough of Havering 100004327</p>
	<p>DRAWING TITLE 30MPH SPEED LIMIT AND 7.5T WEIGHT LIMIT</p>	<p>SCALE (AT A3 SIZE) NTS</p>	<p>REVISION</p>	<p>REVISION</p>	<p>REVISION</p>	<p>REVISION</p>	<p>REVISION</p>	<p>REVISION</p>