




Havering <small>LONDON BOROUGH</small> STREETCARE - CULTURE & COMMUNITY		10th FLOOR MERCURY HOUSE MERCURY GARDENS ROMFORD, RM1 3DW TELEPHONE No: 01708 434343 FAX No: 01708 433721 E-MAIL: streetcare@havering.gov.uk		PURPOSE Information		Proposed 'at any time' waiting restrictions	
JOB TITLE Gidea Park CPZ		©COPYRIGHT This drawing belongs to StreetCare Culture & Community, Traffic & Engineering Section. Neither the whole nor any part thereof may be reproduced without prior written permission.		Proposed Mon-Sat, 8am-6.30pm waiting restrictions		Existing 'at any time' waiting restrictions	
DRAWING TITLE Proposed Waiting Restrictions		Based upon Ordnance Survey Mapping with the permission of the Controller of Her Majesty's Stationery Office © Crown copyright. Unauthorised reproduction infringes Crown copyright and may lead to prosecution or civil proceedings. London Borough of Havering 100024327		Existing 8am -10am, Mon - Fri waiting restrictions			
		DRAWN BY DJ	CHECKED BY IH	APPROVED BY AW			
SCALE (AT A4 SIZE) NTS	DATE 22/06/11	DRAFT	ISSUE	ACAD REF: Sheet Size: A4 (210x297)	DRAWING No BLGRS/01/02	REVISION	DATE
				REVISION	AMENDMENT		

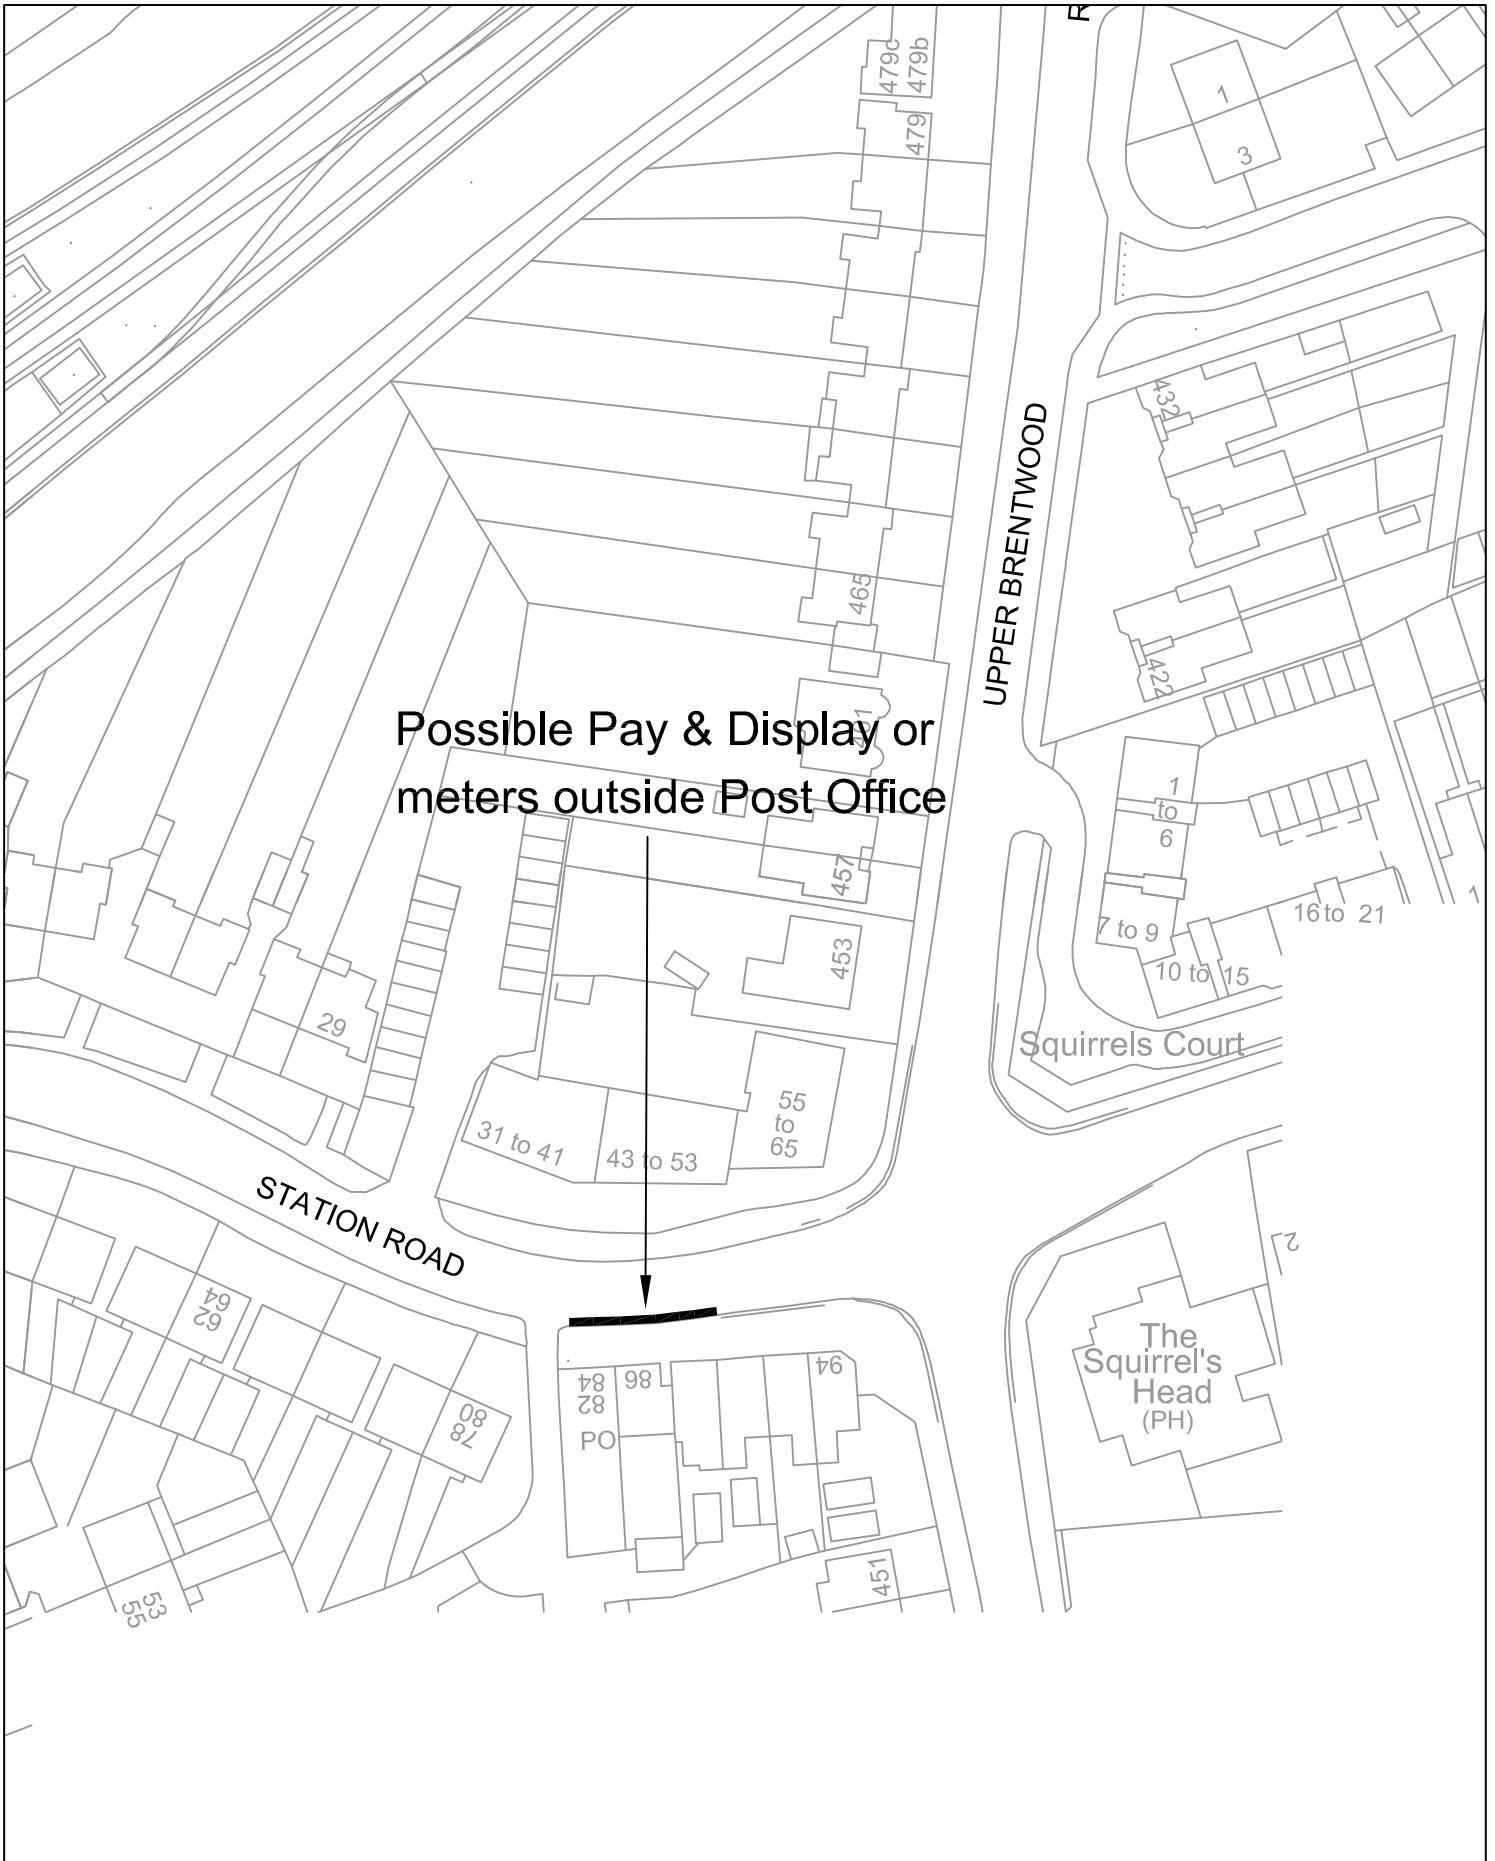


		10th FLOOR MERCURY HOUSE MERCURY GARDENS ROMFORD, RM1 3DW TELEPHONE No: 01708 434343 FAX No: 01708 433721 E-MAIL: streetcare@havering.gov.uk		PURPOSE Information			
JOB TITLE Gidea Park CPZ		©COPYRIGHT This drawing belongs to StreetCare Culture & Community, Traffic & Engineering Section. Neither the whole nor any part thereof may be reproduced without prior written permission.		Based upon Ordnance Survey Mapping with the permission of the Controller of Her Majesty's Stationery Office © Crown copyright. Unauthorised reproduction infringes Crown copyright and may lead to prosecution or civil proceedings. London Borough of Havering 100024327			
DRAWING TITLE Gidea Park o/s Post Office		DRAWN BY DJ		CHECKED BY IH		APPROVED BY AW	
SCALE (AT A4 SIZE) NTS		DATE 22/06/11		DRAFT		ISSUE	
ACAD REF: Sheet Size: A4 (210x297)		DRAWING No BLGRS/01/03		REVISION		REVISION	
				AMENDMENT		DATE	

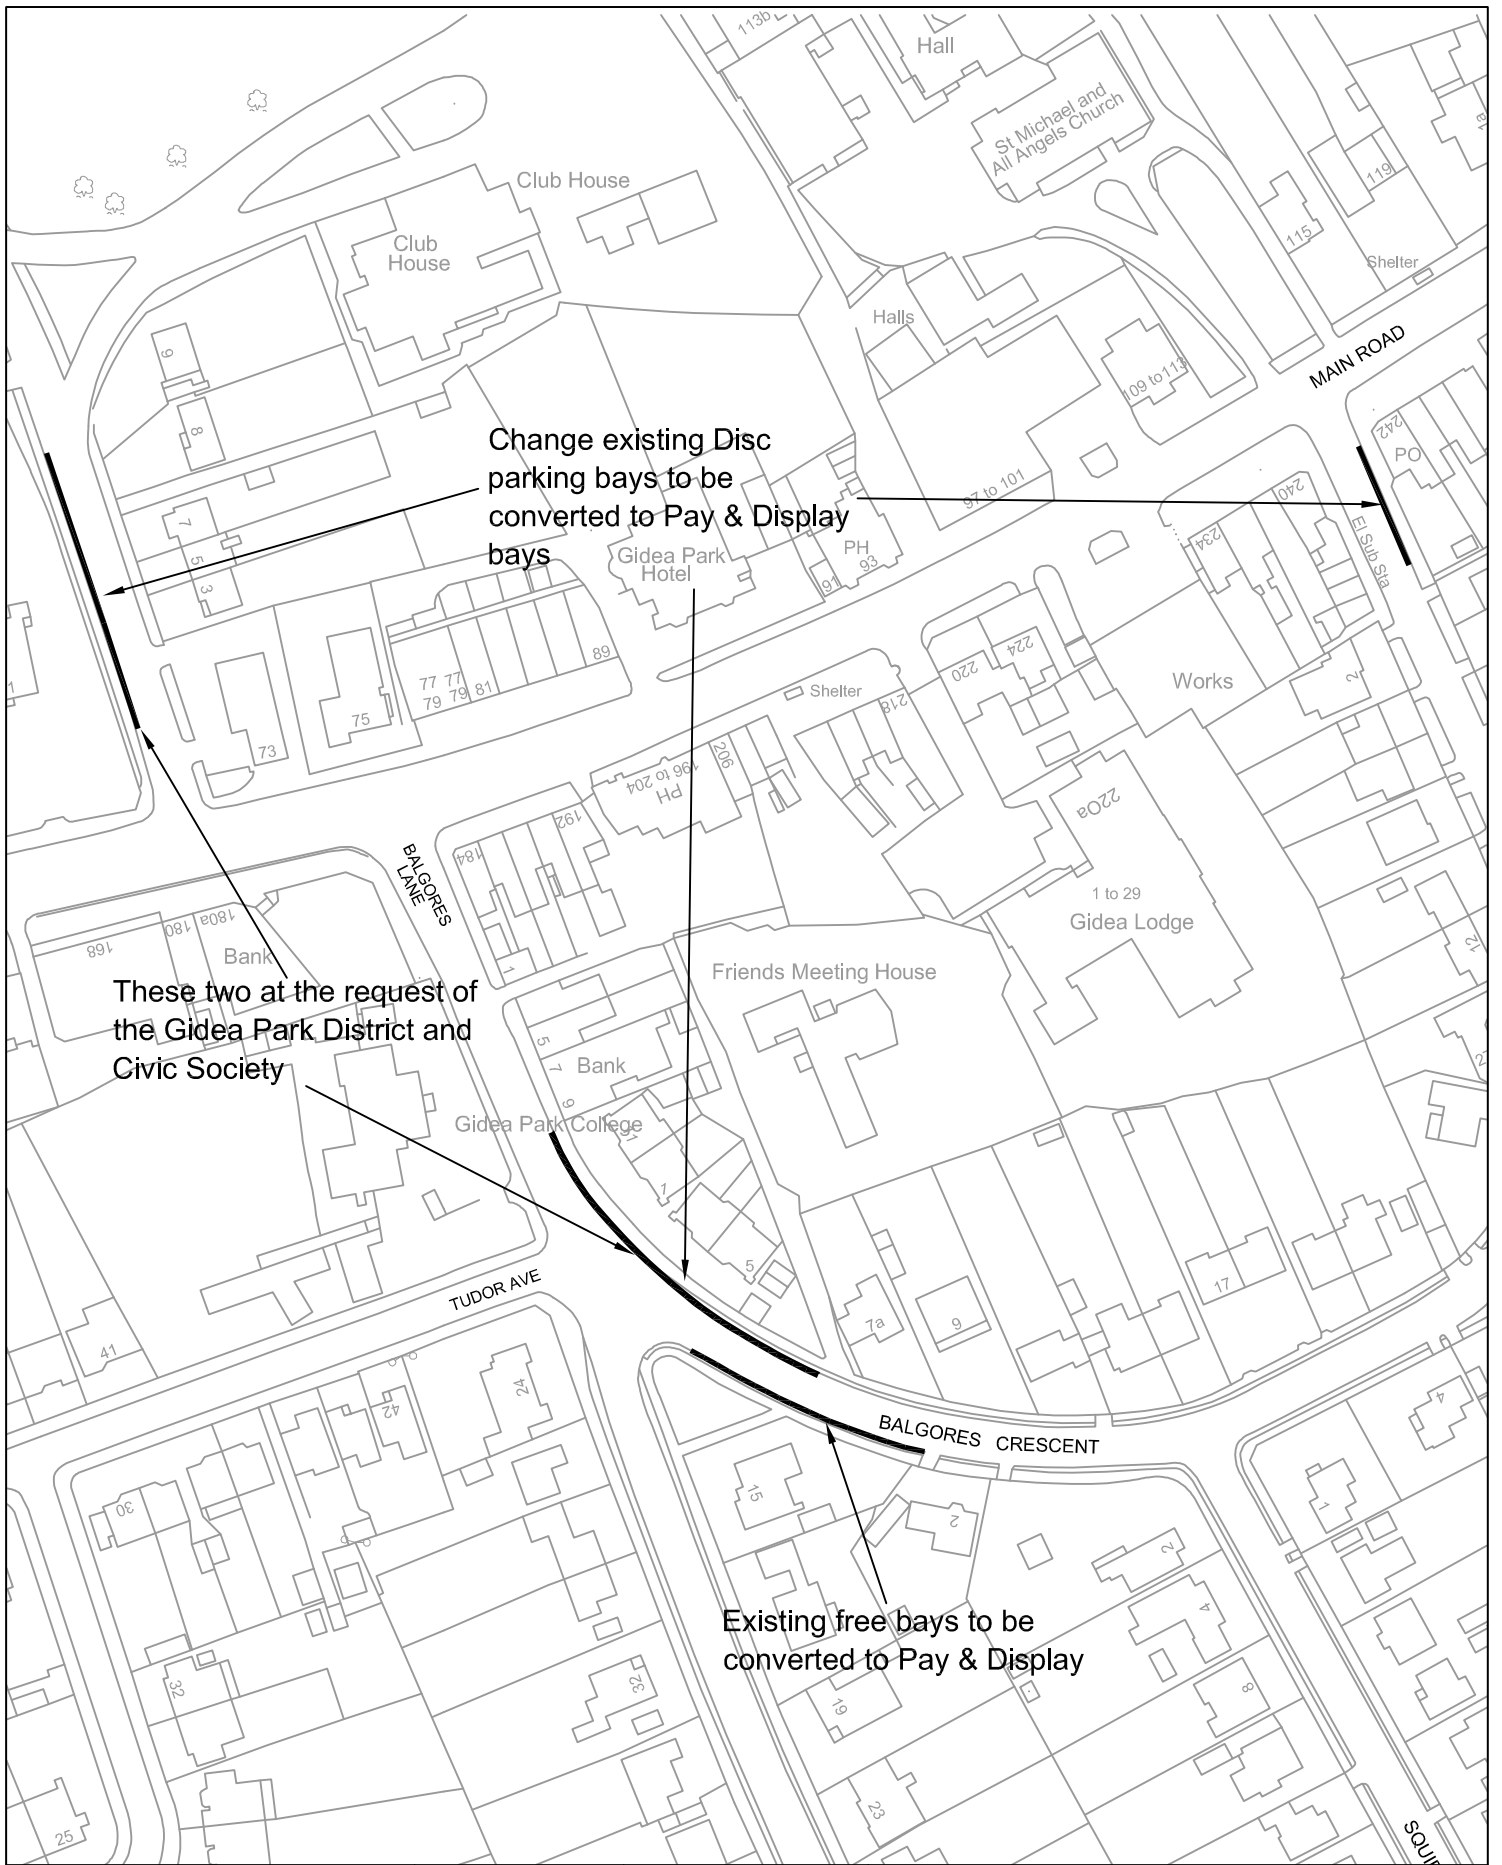

Havering <small>LONDON BOROUGH</small> STREETCARE - CULTURE & COMMUNITY		10th FLOOR MERCURY HOUSE MERCURY GARDENS ROMFORD, RM1 3DW TELEPHONE No: 01708 434343 FAX No: 01708 433721 E-MAIL: streetcare@havering.gov.uk		PURPOSE Information		©COPYRIGHT This drawing belongs to StreetCare Culture & Community, Traffic & Engineering Section. Neither the whole nor any part thereof may be reproduced without prior written permission.	
JOB TITLE Gidea Park CPZ		Based upon Ordnance Survey Mapping with the permission of the Controller of Her Majesty's Stationery Office © Crown copyright. Unauthorised reproduction infringes Crown copyright and may lead to prosecution or civil proceedings. London Borough of Havering 100024327					
DRAWING TITLE Gidea Park Crossways, Heath Drv & Balgores Cr		DRAWN BY GJD		CHECKED BY IH		APPROVED BY AW	
SCALE (AT A4 SIZE) NTS		DATE 22/06/11		DRAFT		ISSUE	
ACAD REF: Sheet Size: A4 (210x297)		DRAWING No BLGRS/01/04		REVISION		REVISION	
				AMENDMENT		DATE	

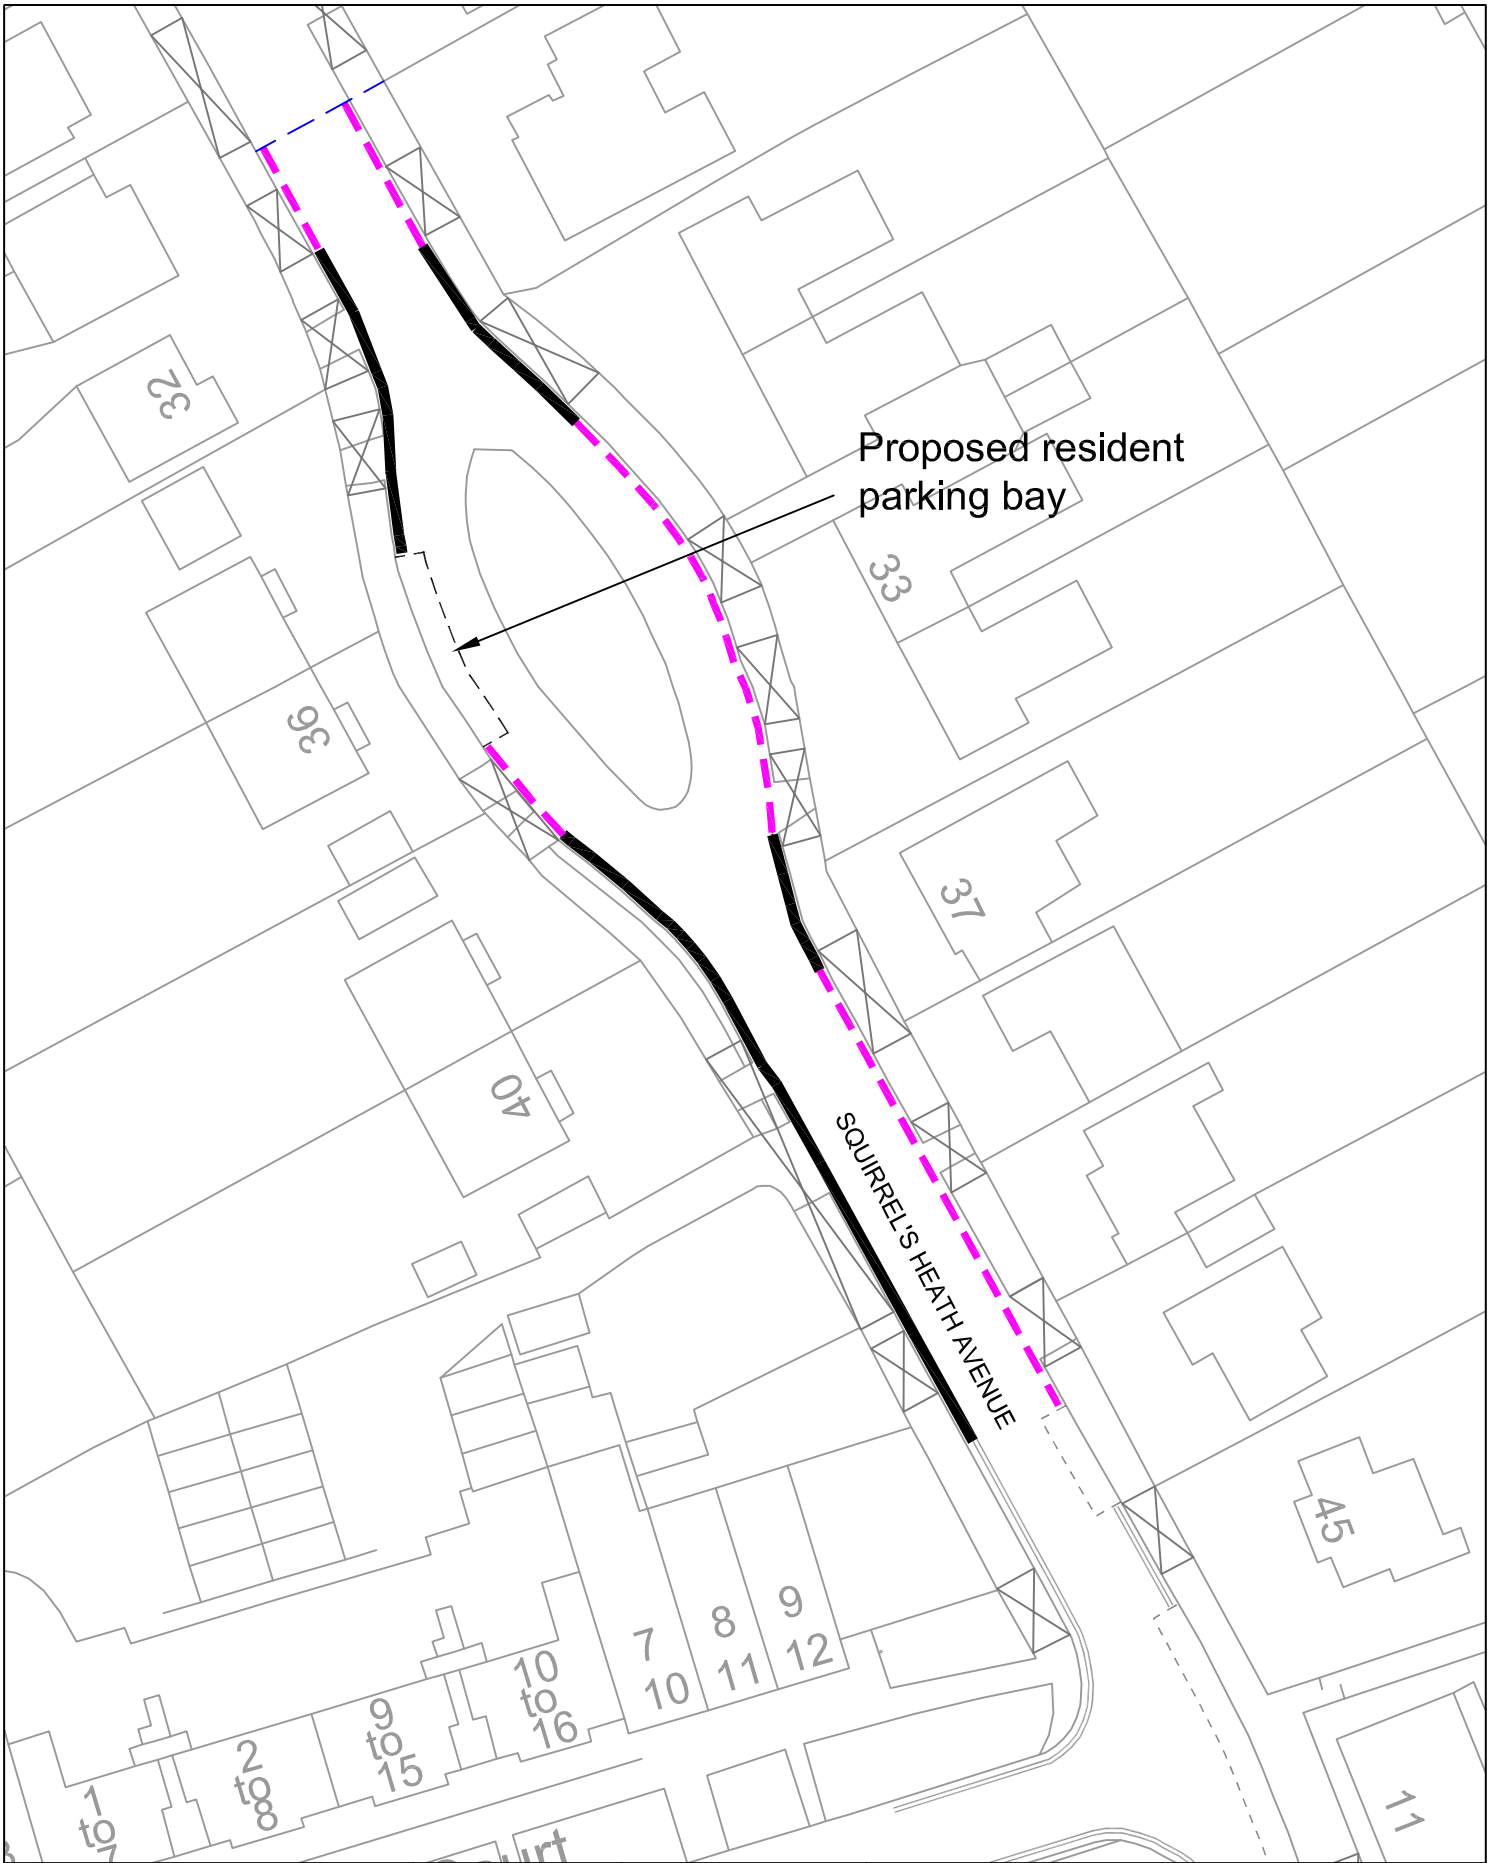

Havering LONDON BOROUGH STREETCARE - CULTURE & COMMUNITY		10th FLOOR MERCURY HOUSE MERCURY GARDENS ROMFORD, RM1 3DW TELEPHONE No: 01708 434343 FAX No: 01708 433721 E-MAIL: streetcare@havering.gov.uk		PURPOSE ©COPYRIGHT This drawing belongs to StreetCare Culture & Community, Traffic & Engineering Section. Neither the whole nor any part thereof may be reproduced without prior written permission.		Information Based upon Ordnance Survey Mapping with the permission of the Controller of Her Majesty's Stationery Office © Crown copyright. Unauthorised reproduction infringes Crown copyright and may lead to prosecution or civil proceedings. London Borough of Havering 100024327		Proposed 'at any time' waiting restrictions Proposed Mon-Sat, 8.00am to 6.30pm waiting restrictions	
JOB TITLE Gidea Park CPZ		DRAWN BY DJ		CHECKED BY IH		APPROVED BY AW			
DRAWING TITLE Squirrel's Heath Avenue Proposed Waiting Restrictions		ACAD REF: Sheet Size: A4 (210x297)		DRAWING No BLGRS/01/05		REVISION			
SCALE (AT A4 SIZE) NTS		DATE 6/07/11		<input checked="" type="checkbox"/> DRAFT <input type="checkbox"/> ISSUE		REVISION		AMENDMENT	
						REVISION		DATE	

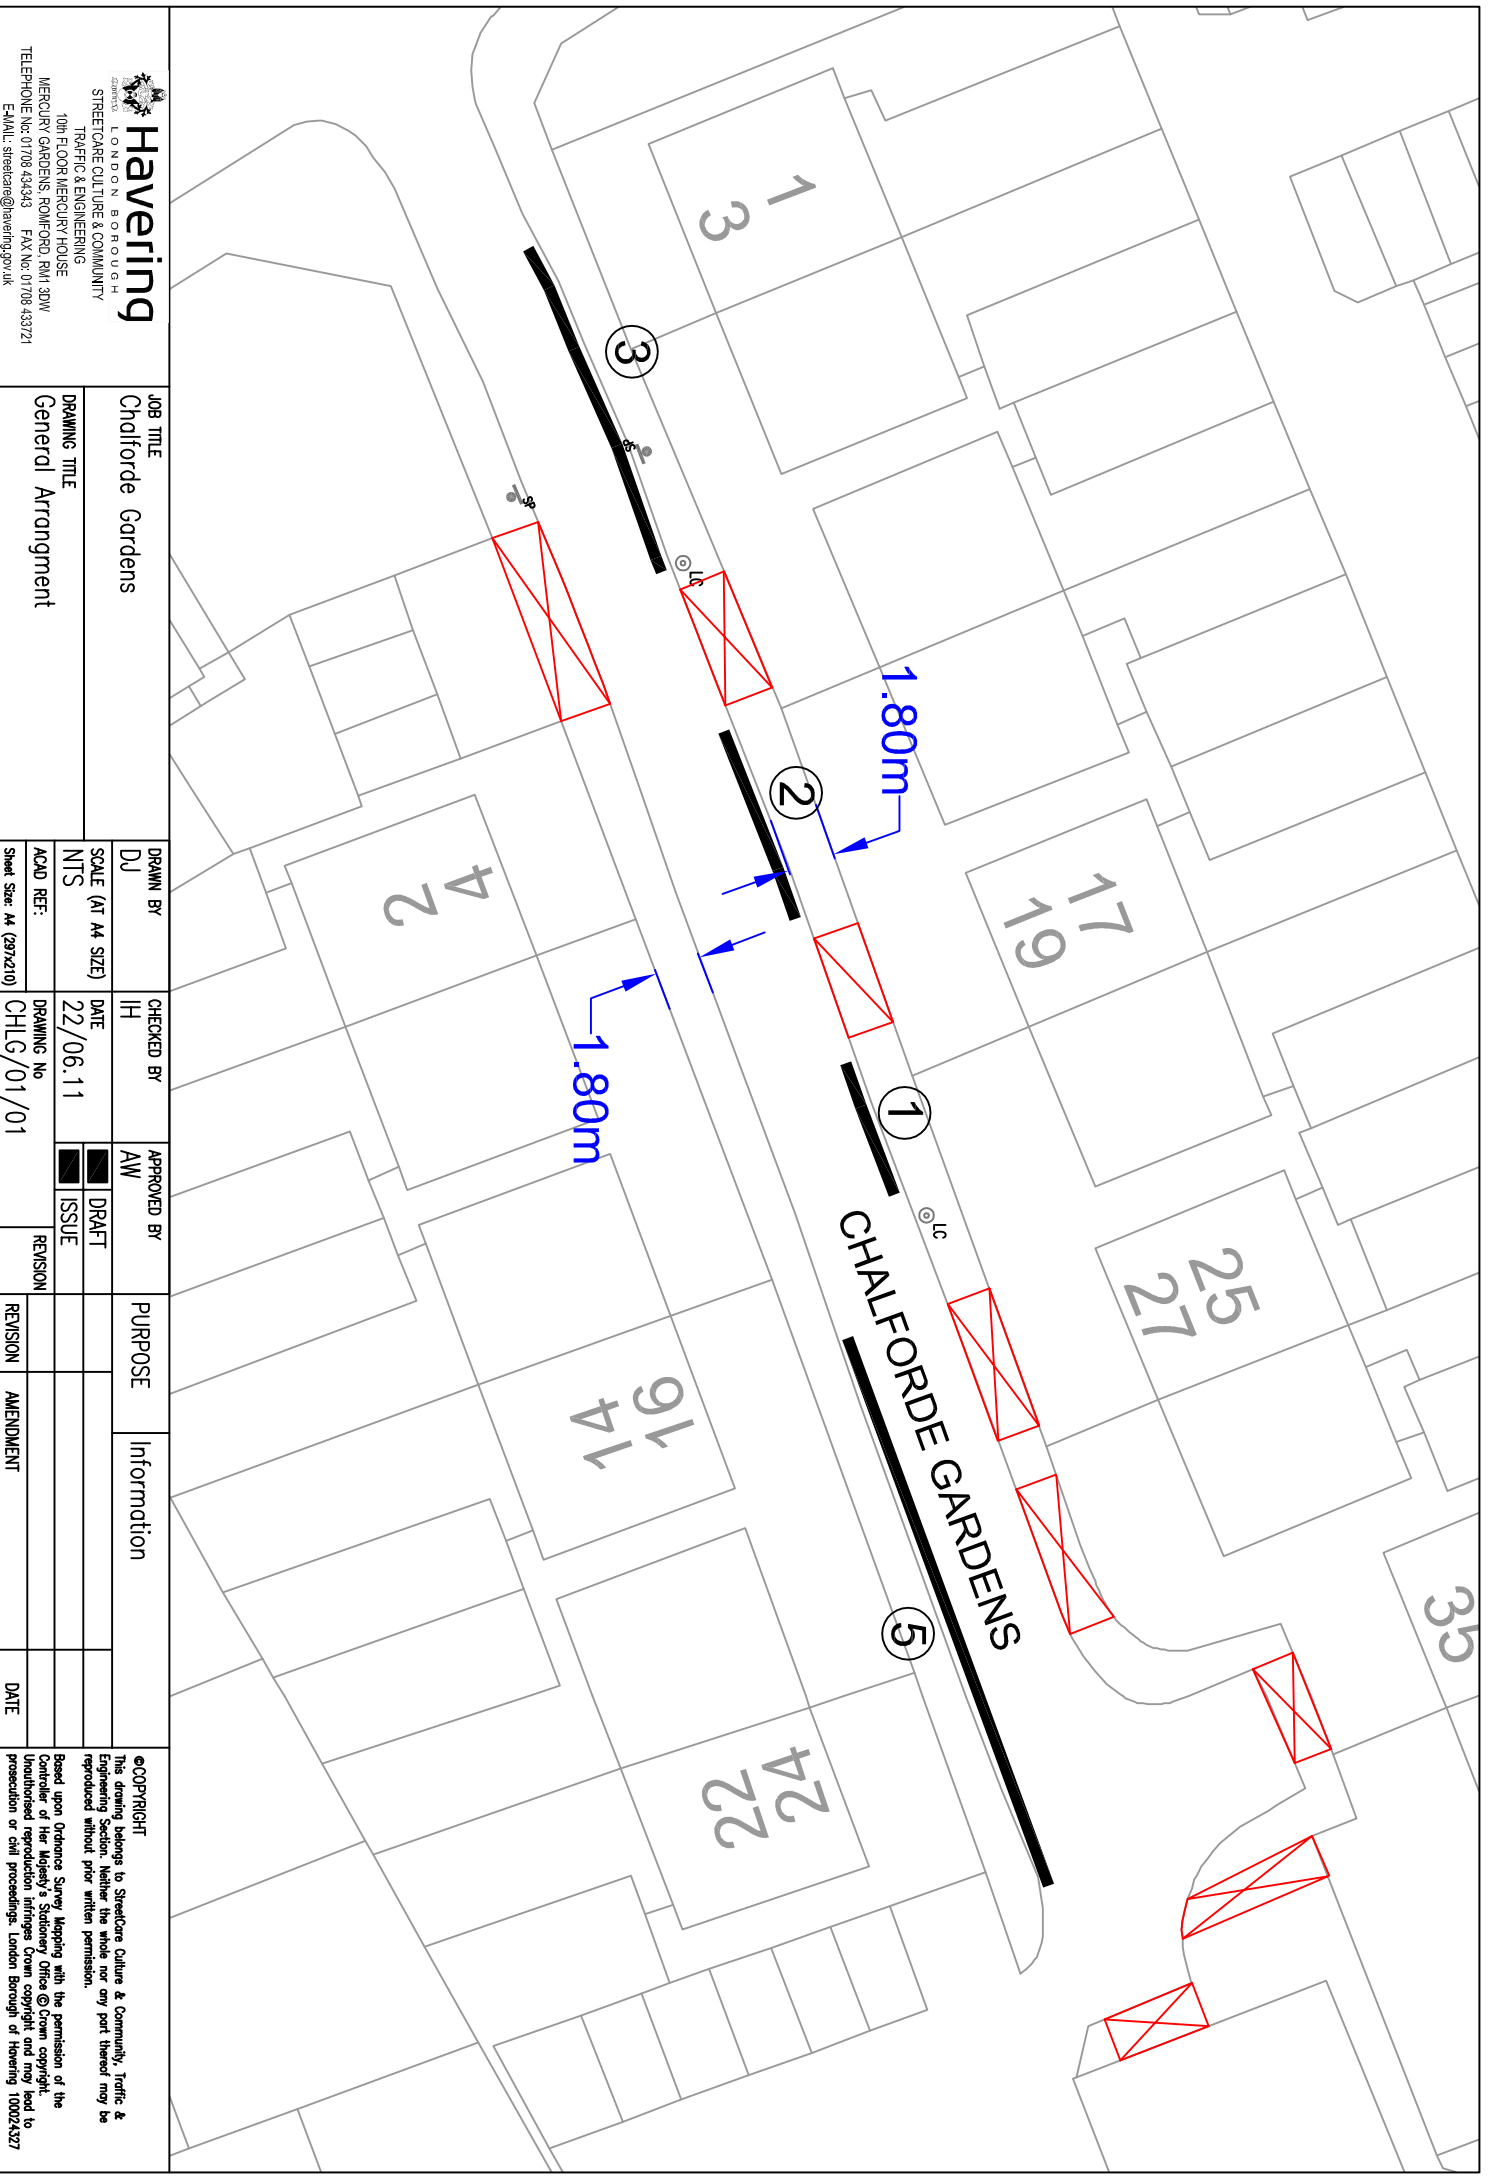

Havering
LONDON BOROUGH OF
STREETCARE CULTURE & COMMUNITY

TRAFFIC & ENGINEERING
10th FLOOR MERCURY HOUSE
MERCURY GARDENS, ROMFORD, RM1 3DW
TELEPHONE No: 01708 434343 FAX No: 01708 433721
EMAIL: streetcare@havering.gov.uk

JOB TITLE
Chalforde Gardens

DRAWING TITLE
General Arrangement

DRAWN BY
DJ
SCALE (AT A4 SIZE)
NTS
ACAD REF:
Sheet No: 44 (297x210)


CHECKED BY
IH
DATE
22/06/11
DRAWING No
CHLG/01/01

APPROVED BY
AW
DRAFT
ISSUE
REVISION

PURPOSE
Information

REVISION	AMENDMENT	DATE

©COPYRIGHT
This drawing belongs to Streetcare Culture & Community, Traffic & Engineering Section. Neither the whole nor any part thereof may be reproduced without prior written permission.
Based upon Ordnance Survey Mapping with the permission of the Controller of Her Majesty's Stationery Office © Crown copyright. Unauthorised reproduction infringes Crown copyright and may lead to prosecution or civil proceedings. London Borough of Havering 100024927

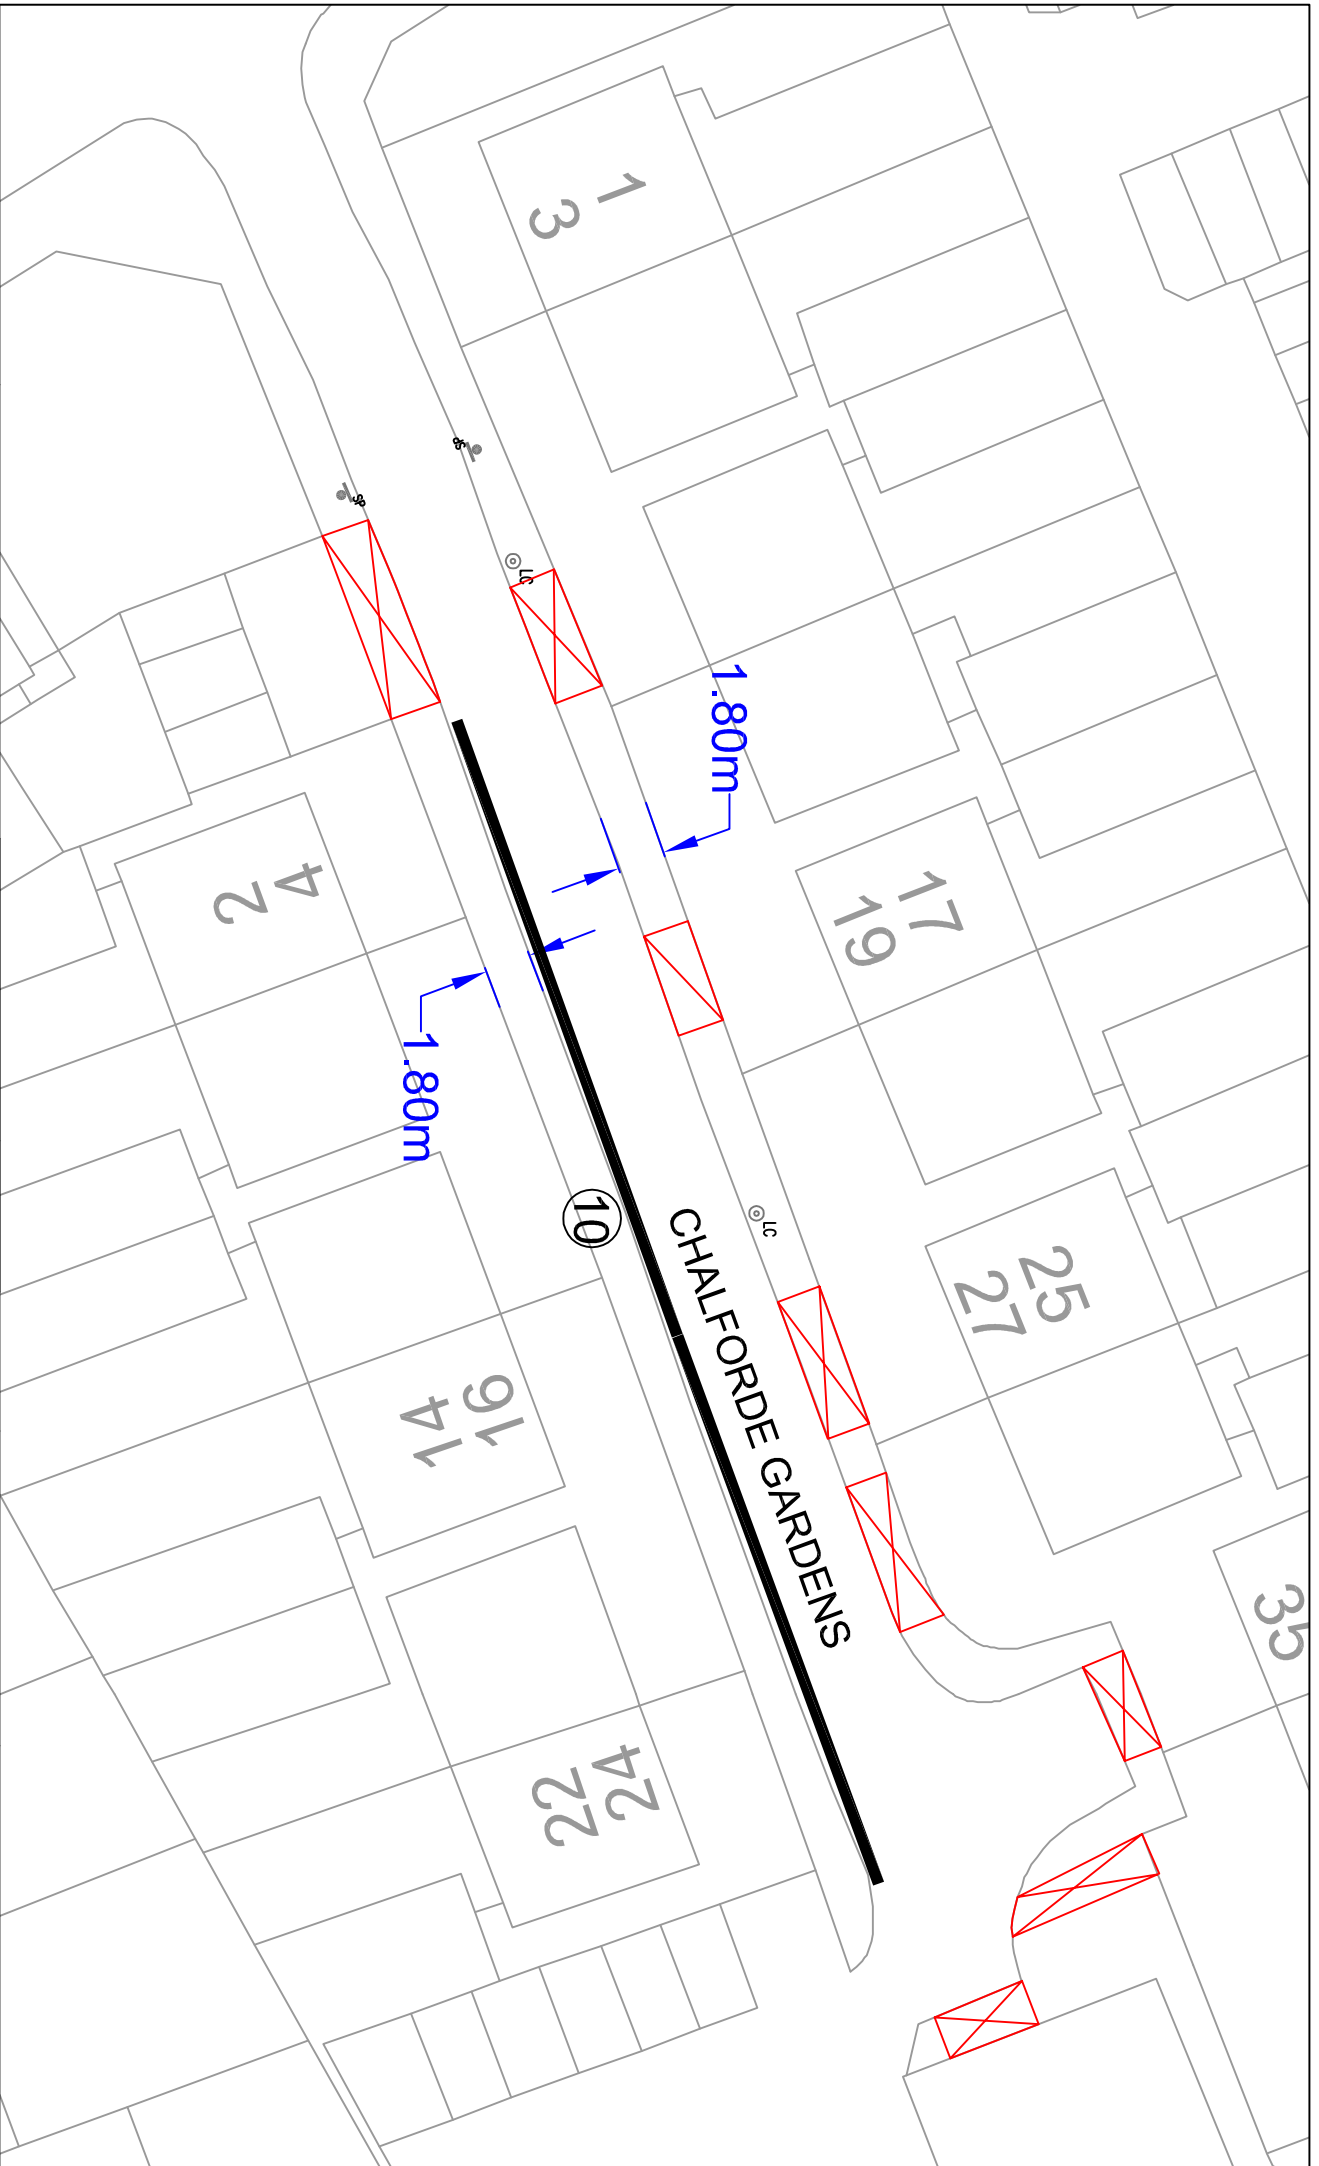

Havering
 LONDON BOROUGH OF
 STREETCARE CULTURE & COMMUNITY
 TRAFFIC & ENGINEERING
 10th FLOOR MERCURY HOUSE
 MERCURY GARDENS, ROMFORD, RM1 3DW
 TELEPHONE No: 01708 434343 FAX No: 01708 433721
 EMAIL: streetcare@havering.gov.uk

JOB TITLE
 Chalforde Gardens

DRAWING TITLE
 South Side (Proposed)

DRAWN BY
 DJ

SCALE (AT A4 SIZE)
 NTS

ACAD REF:
 Sheet No: 44 (29/210)

CHECKED BY
 IH

DATE
 22/06/11

DRAWING No
 CHLG/01/02

APPROVED BY
 AW

DRAFT **ISSUE**

PURPOSE

REVISION


Information

AMENDMENT

DATE

©COPYRIGHT
 This drawing belongs to Streetcare Culture & Community, Traffic & Engineering Section. Neither the whole nor any part thereof may be reproduced without prior written permission.
 Based upon Ordnance Survey Mapping with the permission of the Controller of Her Majesty's Stationery Office © Crown copyright. Unauthorised reproduction infringes Crown copyright and may lead to prosecution or civil proceedings. London Borough of HaVering 100024927

UPPER BRENTWOOD ROAD

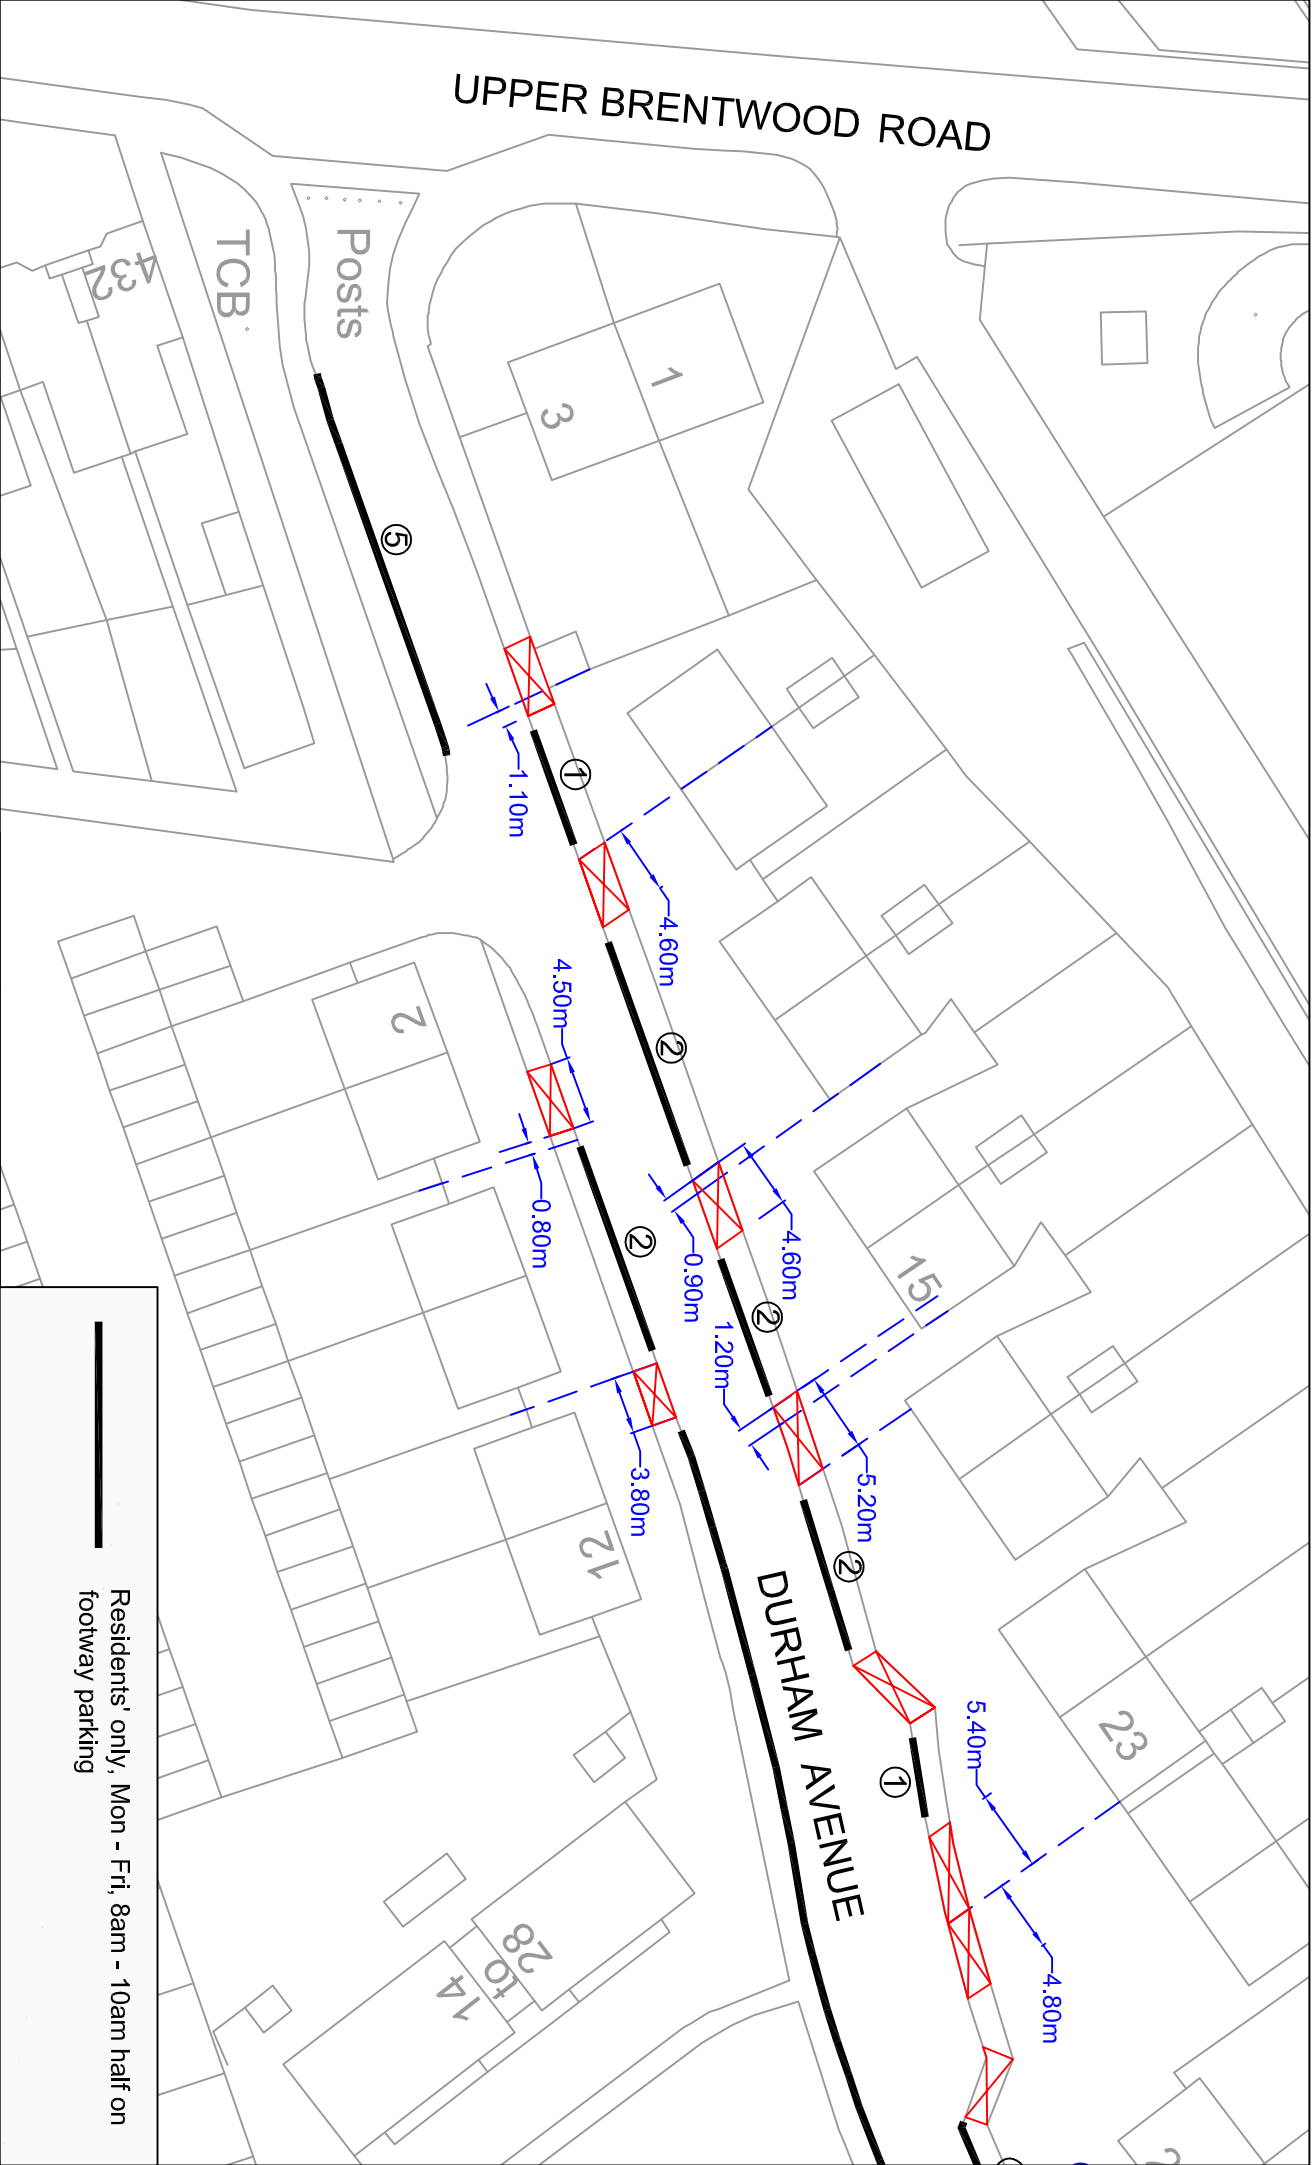

Residents' only, Mon - Fri, 8am - 10am half on
footway parking


Haivering
ENGINEERS LONDON BOROUGH
 STREETCARE CULTURE & COMMUNITY
 TRAFFIC & ENGINEERING
 10th FLOOR MERCURY HOUSE
 MERCURY GARDENS, ROMFORD, RM1 3DW
 TELEPHONE: No: 01708 434343 FAX: No: 01708 433721
 E-MAIL: streetcare@haivering.co.uk

JOB TITLE	Proposed Residents' Only Parking
Scheme	
DRAWING TITLE	Durham Avenue
	1 of 3

DRAWN BY	DJ	CHECKED BY	IH	APPROVED BY	AW
SCALE (AT A4 SIZE)	1:500	DATE	16/06/11	DRAFT	<input type="checkbox"/>
ACAD REF:		DRAWING No	DHA/01/01	ISSUE	<input type="checkbox"/>
Sheet No:	44 (297x210)	REVISION		REVISION	

PURPOSE	Information
REVISION	
AMENDMENT	
DATE	

COPYRIGHT
 This drawing belongs to Streetcare Culture & Community, Traffic & Engineering Section. Neither the whole nor any part thereof may be reproduced without prior written permission.
 Based upon Ordnance Survey Mapping with the permission of the Controller of Her Majesty's Stationery Office © Crown copyright. Unauthorised reproduction infringes Crown copyright and may lead to prosecution or civil proceedings. London Borough of Havering 100024327

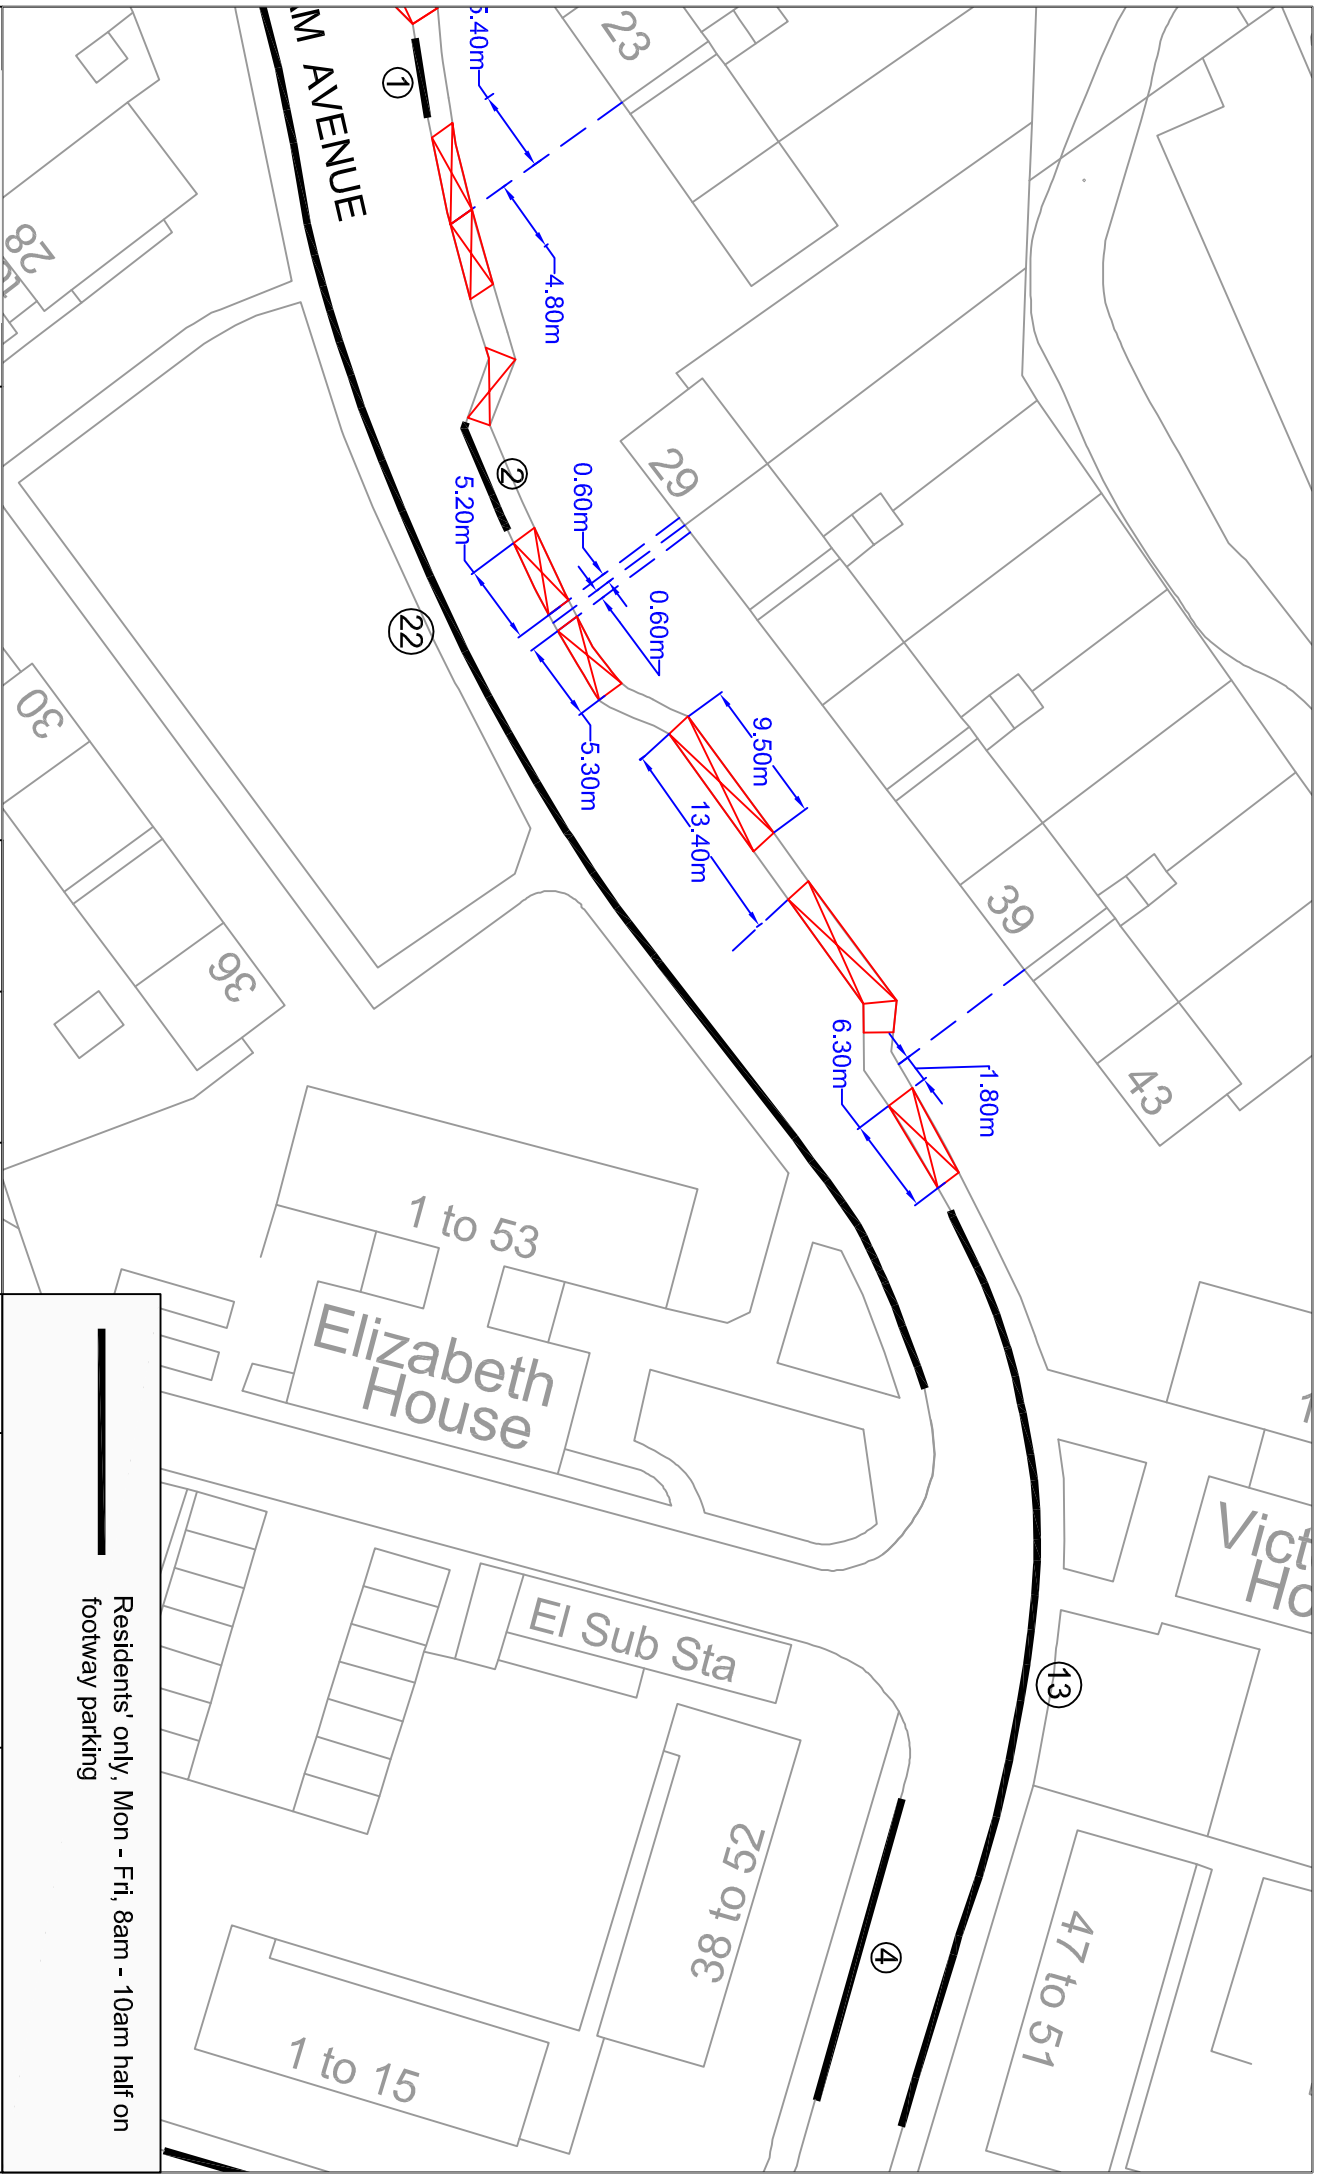

Haivering
 LONDON BOROUGH OF
 STREETCARE CULTURE & COMMUNITY
 TRAFFIC & ENGINEERING

MERCURY GARDENS, ROMFORD, RM1 3DW
 TELEPHONE No: 01708 434343 FAX No: 01708 433721
 EMAIL: streetcare@haivering.gov.uk

JOB TITLE
 Proposed Residents' Only Parking
Scheme

DRAWING TITLE
 Durham Avenue
 2 of 3

DRAWN BY
 DJ

SCALE (AT A4 SIZE)
 1:500
ACAD REF:
 Sheet No: 44 (297x210)

CHECKED BY
 IH

DATE
 16/06/11
DRAWING No
 DHA/01/02

APPROVED BY
 AW

DRAFT
 ISSUE

PURPOSE


REVISION

Information

Residents' only, Mon - Fri, 8am - 10am half on footway parking

©COPYRIGHT
 This drawing belongs to Streetcare Culture & Community, Traffic & Engineering Section. Neither the whole nor any part thereof may be reproduced without prior written permission.
 Based upon Ordnance Survey Mapping with the permission of the Controller of Her Majesty's Stationery Office © Crown copyright. Unauthorised reproduction infringes Crown copyright and may lead to prosecution or civil proceedings. London Borough of Haivering 100024327



REVISION
AMENDMENT
DATE

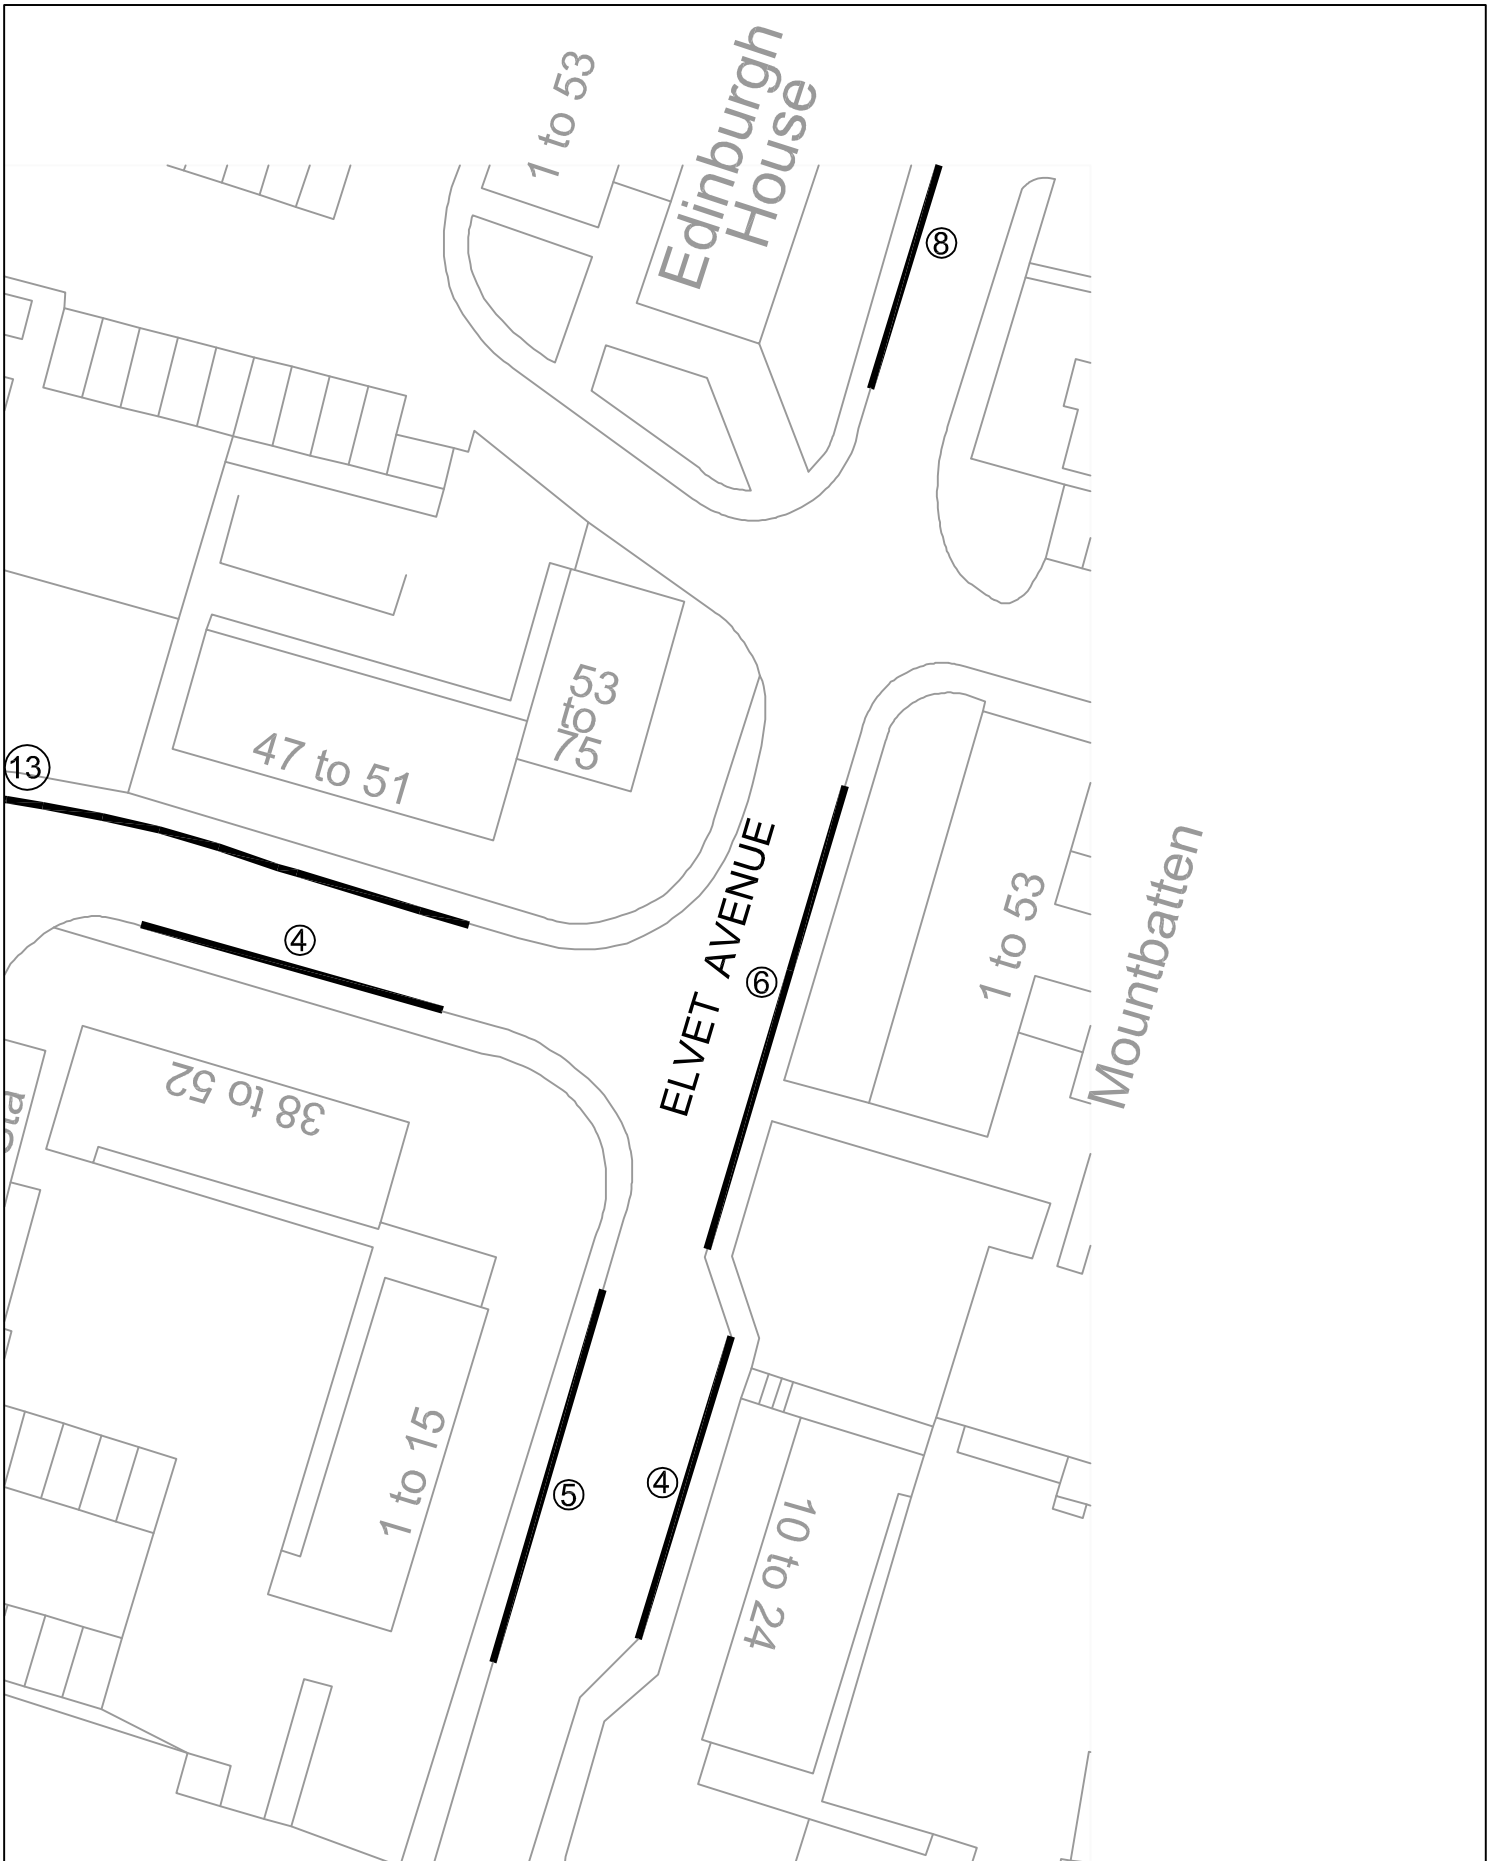

Havering <small>LONDON BOROUGH</small> STREETCARE - CULTURE & COMMUNITY		10th FLOOR MERCURY HOUSE MERCURY GARDENS ROMFORD, RM1 3DW TELEPHONE No: 01708 434343 FAX No: 01708 433721 E-MAIL: streetcare@havering.gov.uk		PURPOSE Information		©COPYRIGHT This drawing belongs to StreetCare Culture & Community, Traffic & Engineering Section. Neither the whole nor any part thereof may be reproduced without prior written permission.		Residents' only, Mon - Fri, 8am - 10am half on footway parking	
JOB TITLE Proposed Residents' Only Parking Scheme		DRAWING TITLE Elvat Avenue 3 of 3		Based upon Ordnance Survey Mapping with the permission of the Controller of Her Majesty's Stationery Office © Crown copyright. Unauthorised reproduction infringes Crown copyright and may lead to prosecution or civil proceedings. London Borough of Havering 100024327					
SCALE (AT A4 SIZE) 1:500		DATE 16/06/11		DRAFT <input type="checkbox"/>		ISSUE <input type="checkbox"/>		REVISION REVISION AMENDMENT DATE	
		ACAD REF: Sheet Size: A4 (210x297)		DRAWN BY DJ		CHECKED BY IH		APPROVED BY AW	
		DRAWING No DHA/01/03							



Haverling
TRAFFIC ENGINEERING
 LONDON BOROUGH OF
 STREETS
 TRAFFIC CARE CULTURE & COMMUNITY
 10th FLOOR MERCURY HOUSE
 MERCURY GARDENS, ROMFORD, RM1 3DW
 TELEPHONE No: 01708 43443 FAX No: 01708 433721
 EMAIL: streets@haverling.co.uk

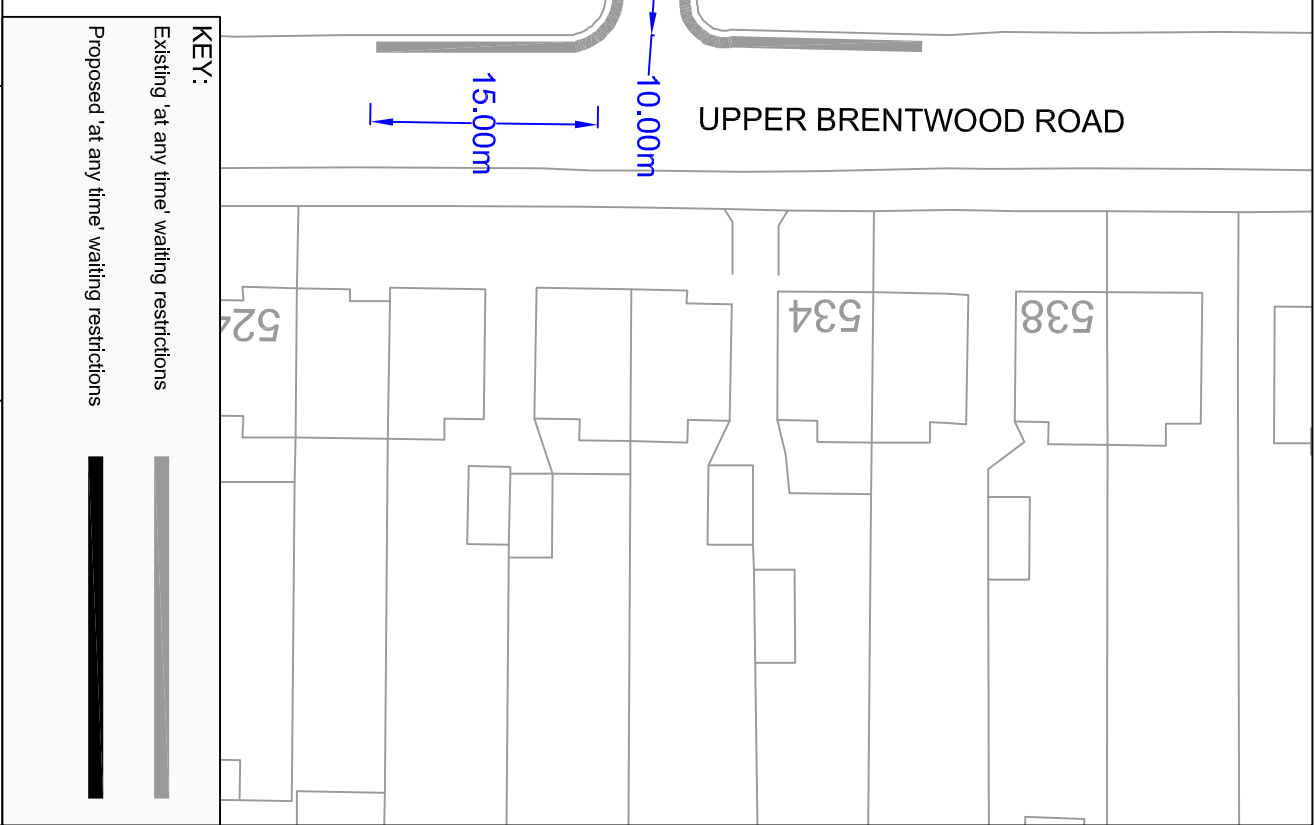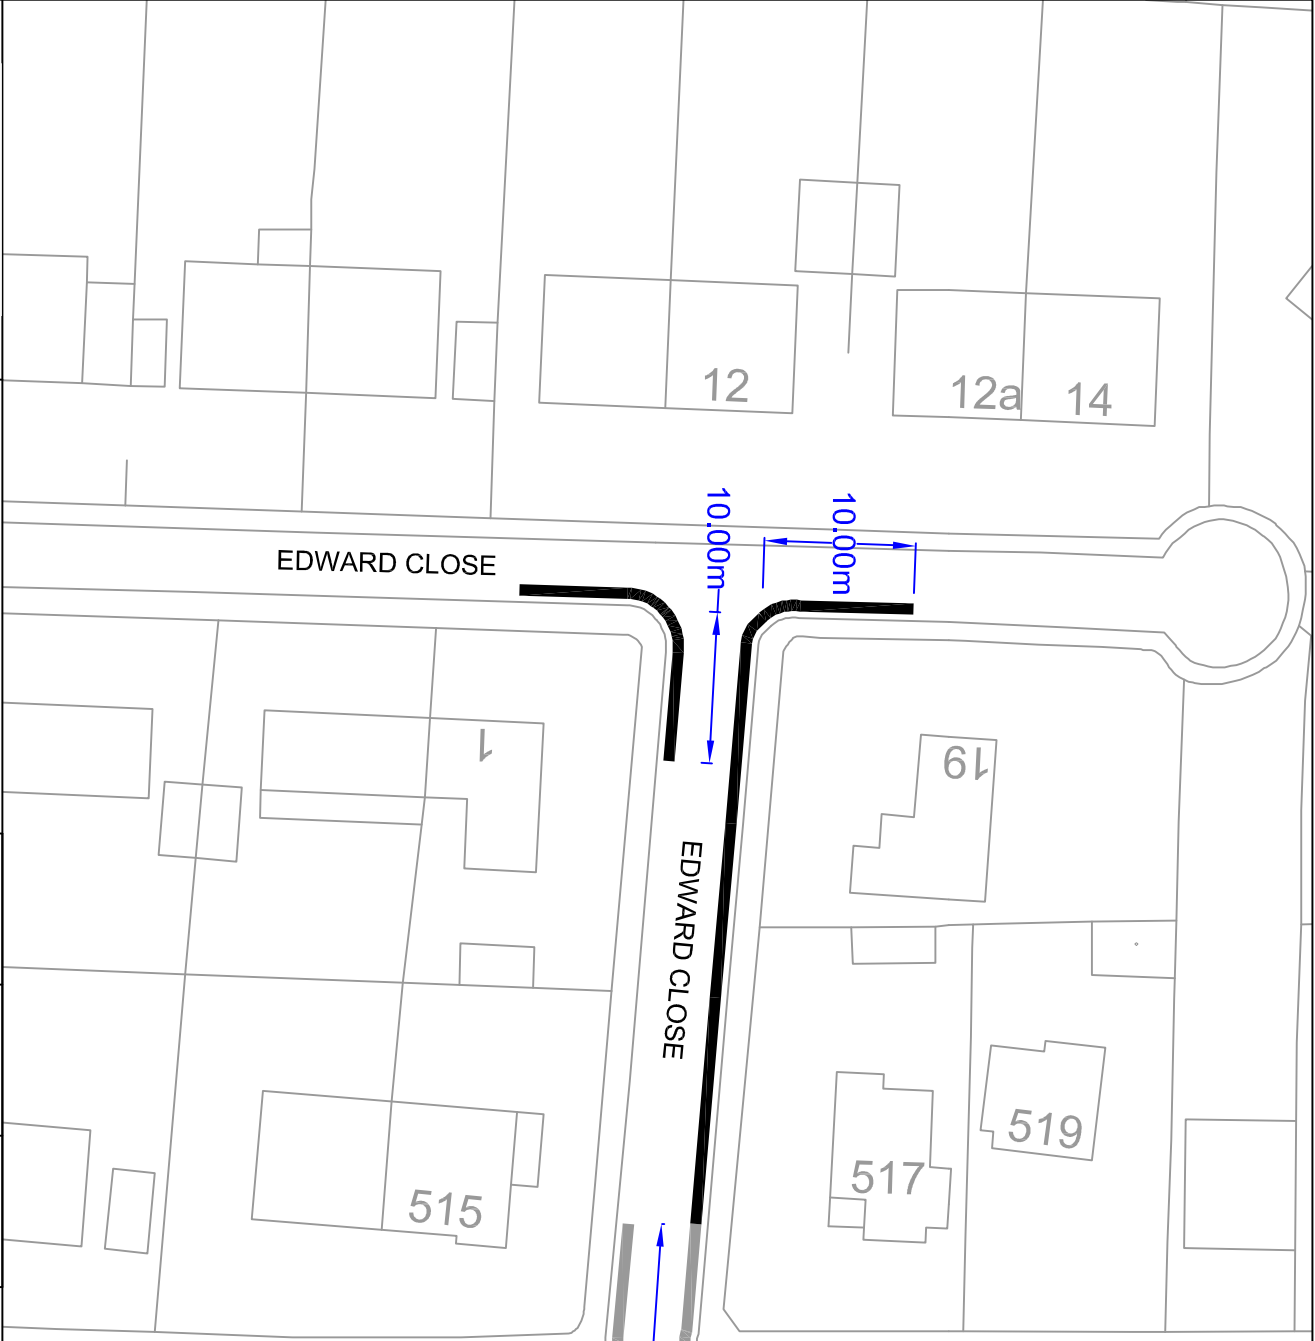

JOB TITLE Edward Close
DRAWING TITLE Proposed waiting restrictions

DRAWN BY DJ	CHECKED BY IH	APPROVED BY MP	PURPOSE
SCALE (AT A4 SIZE) 1:500	DATE 16/03/11	DRAFT <input checked="" type="checkbox"/>	Information
ACAD REF: Sheet No: 44 (297x210)	DRAWING No EDW/01/01	ISSUE <input type="checkbox"/>	REVISION

REVISION	AMENDMENT	DATE

©COPYRIGHT
 This drawing belongs to StreetsCare Culture & Community, Traffic & Engineering Section. Neither the whole nor any part thereof may be reproduced without prior written permission.
 Based upon Ordnance Survey Mapping with the permission of the Controller of Her Majesty's Stationery Office © Crown copyright. Unauthorised reproduction infringes Crown copyright and may lead to prosecution or civil proceedings. London Borough of Haverling 100024927