


**JOB TITLE**  
 BUS STOP ACCESSIBILITY 2014/15  
**WENNINGTON ROAD**

**DRAWN BY**  
 RP  
**SCALE (AT A4 SIZE)**  
 1:500  
**ACAD REF:**  
 Sheet No: 44 (2014/10)

**CHECKED BY**  
 MLP  
**APPROVED BY**  
 MLP  
**DATE**  
 03.12.14  
**DRAFT**  
 DRAFT  
 ISSUE  
**REVISION**  
 B

**PURPOSE**  
 PROPOSAL  
**REVISION**  
 AMENDMENT  
**DATE**

**©COPYRIGHT**  
 This drawing belongs to Streetcore Culture & Community, Traffic & Engineering Section. Neither the whole nor any part thereof may be reproduced without prior written permission.  
 Based upon Ordnance Survey Mapping with the permission of the Controller of Her Majesty's Stationery Office © Crown copyright. Unauthorised reproduction infringes Crown copyright and may lead to prosecution or civil proceedings. London Borough of Havering 100024827

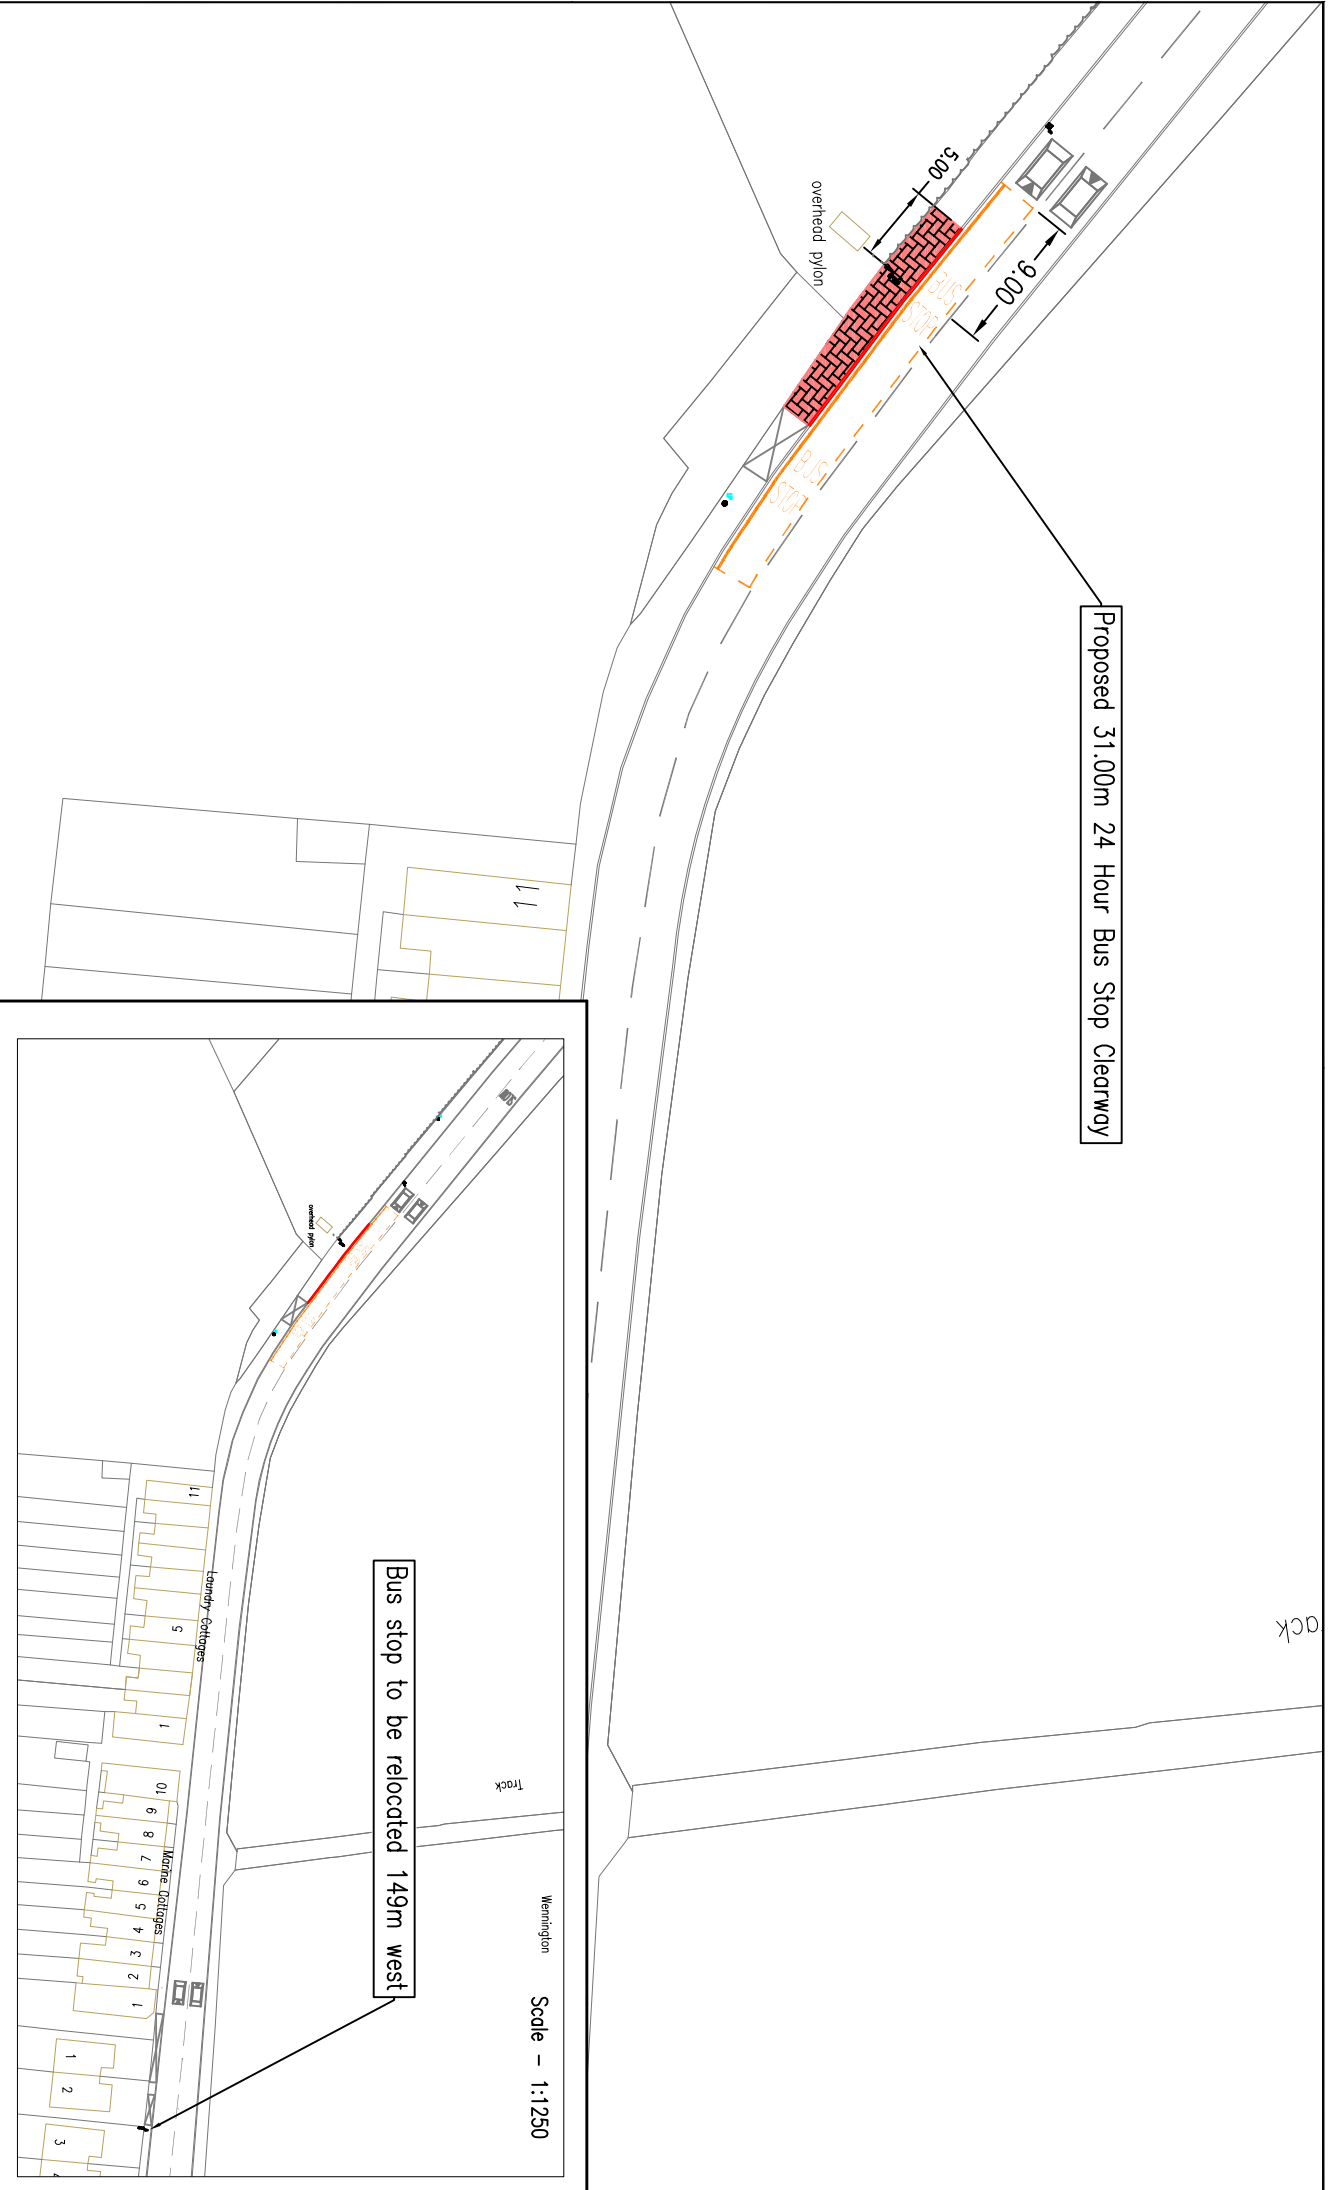

Proposed 31.00m 24 Hour Bus Stop Clearway

Bus stop to be relocated 149m west

Wennington Scale - 1:1250