


# Multistorey Car Park

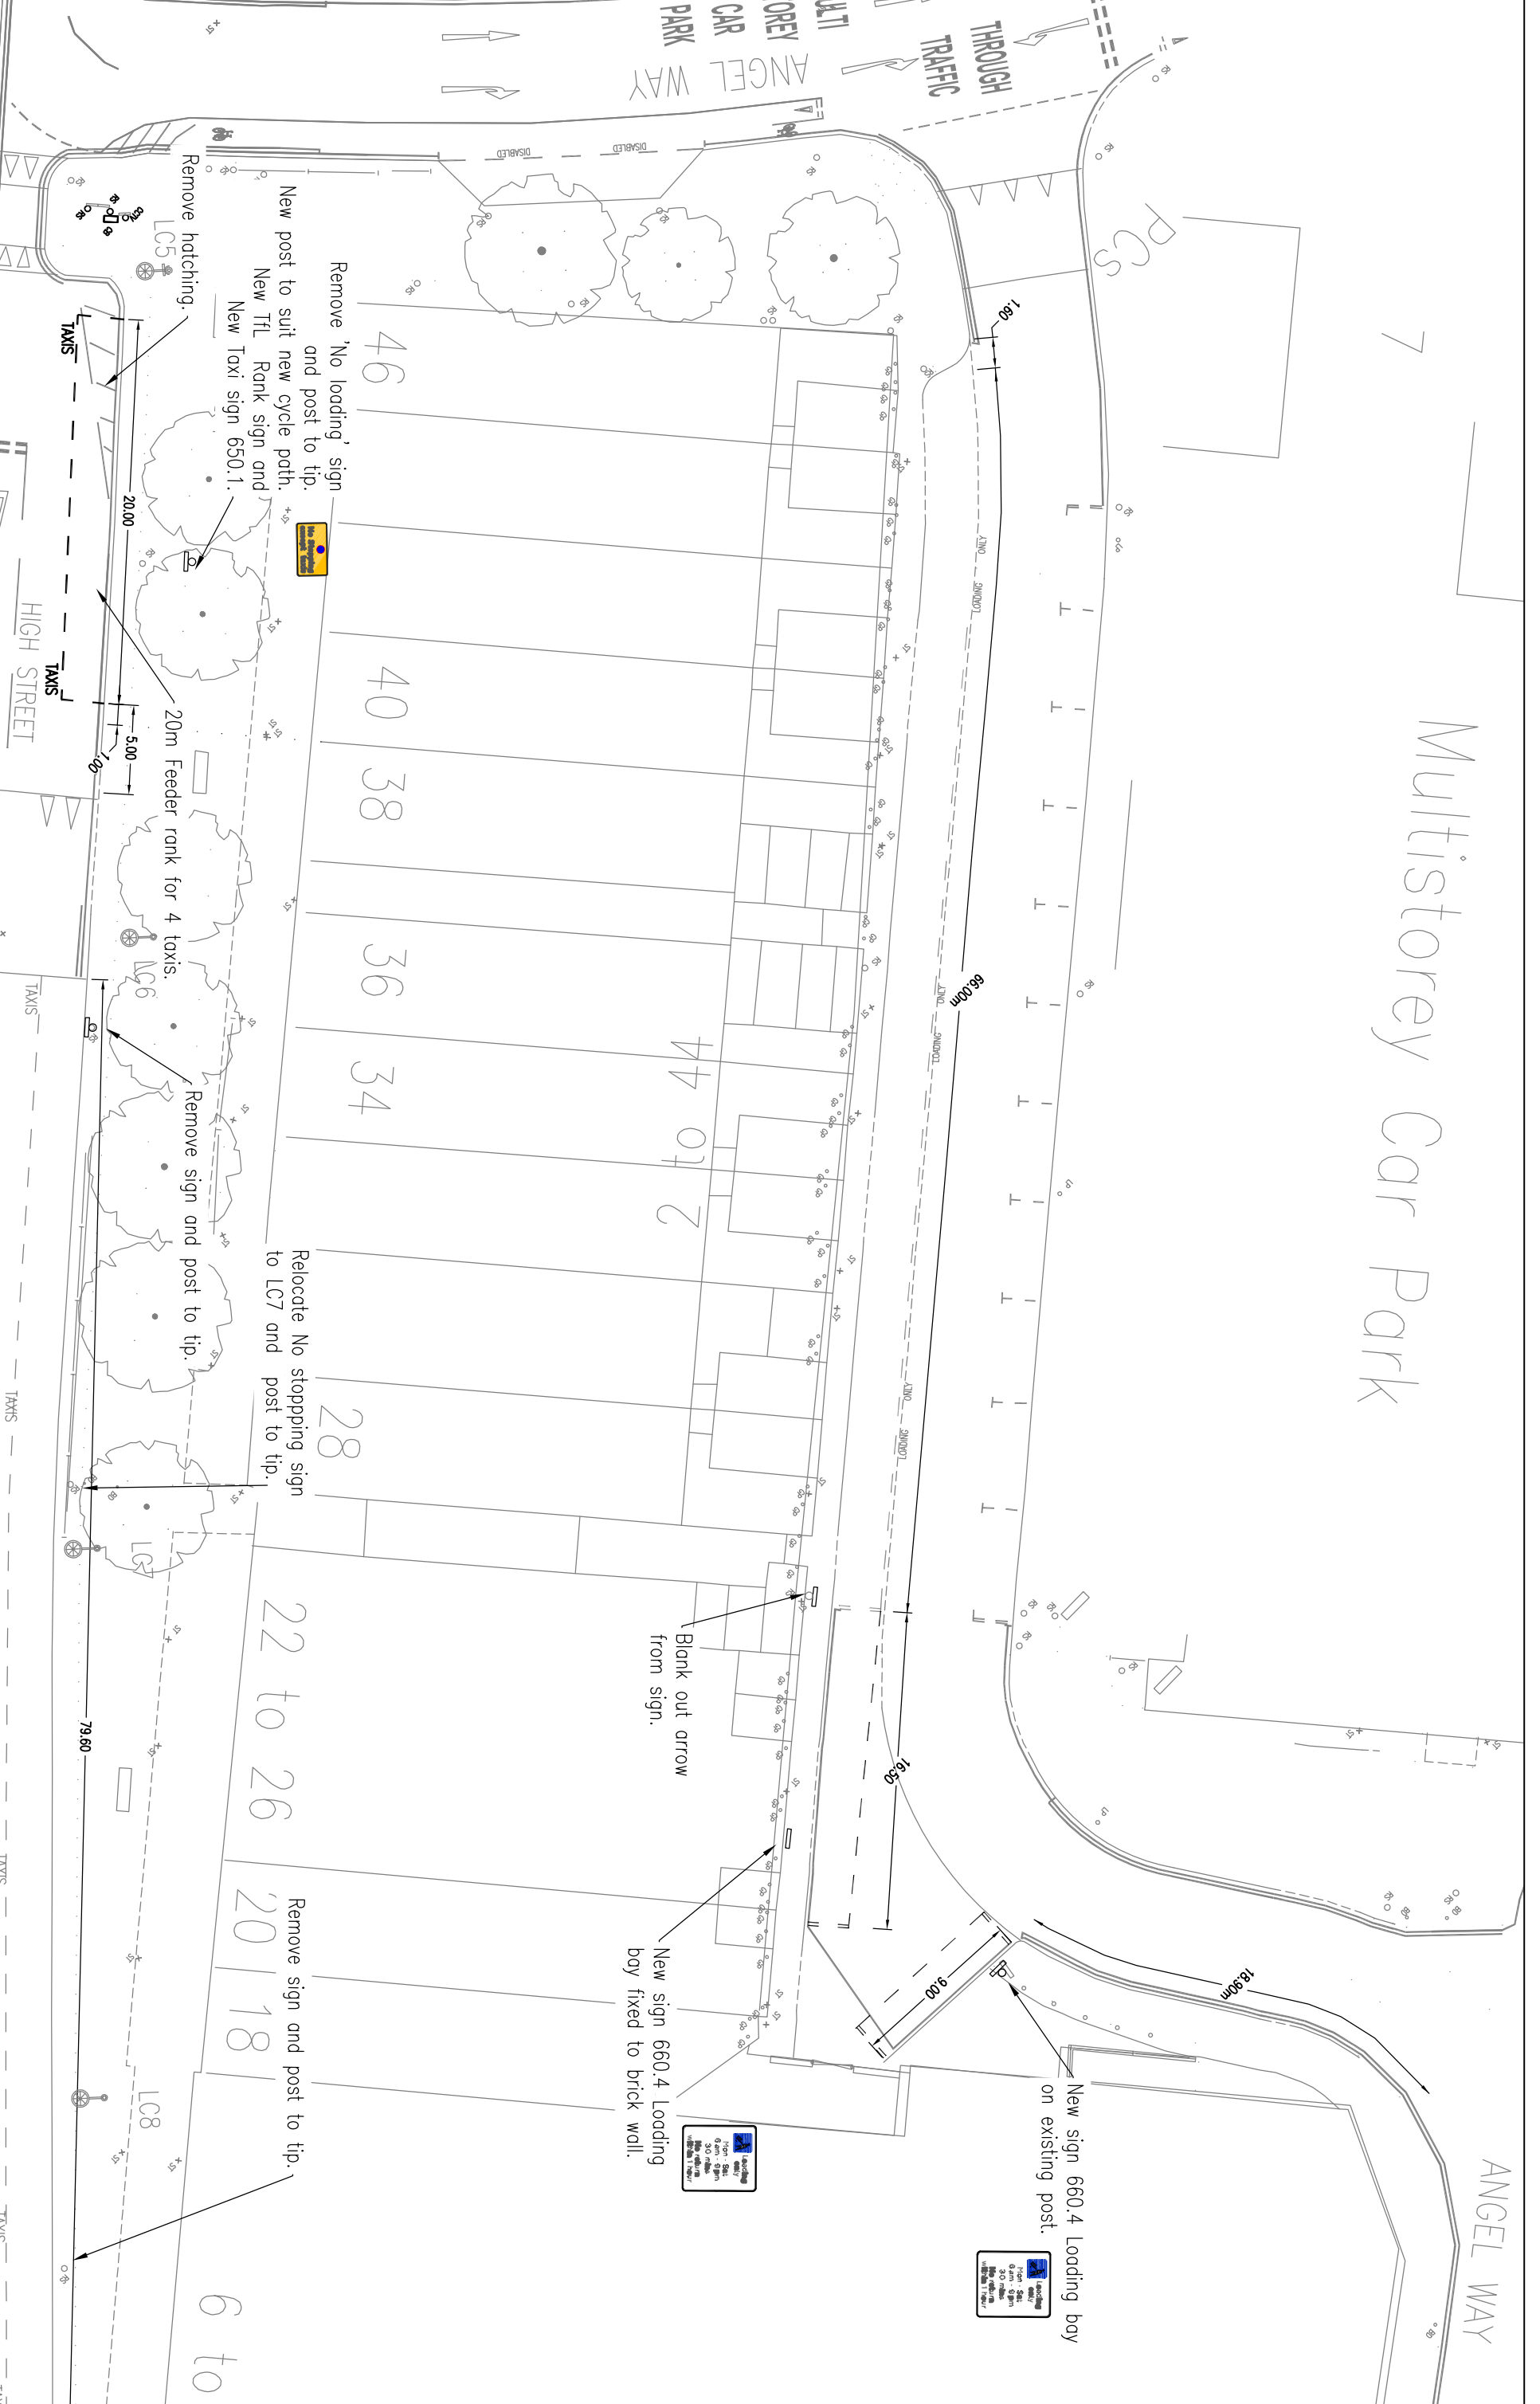

<b>London Borough of Havering</b>		<b>TRAFFIC &amp; ENGINEERING</b>	
STREETCARE CULTURE & COMMUNITY		TRAFFIC & ENGINEERING	
10th FLOOR MERCURY HOUSE		MERCURY GARDENS, ROMFORD, RM1 3DW	
TELEPHONE No: 01708 434343		FAX No: 01708 433721	
E-MAIL: streetcare@havering.gov.uk			
REVISION	AMENDMENT	DATE	
DRAWN BY	CHECKED BY	APPROVED BY	JOB TITLE
NC	MP		Taxi Rank Review
DATE: Apri 14	SCALE: NTS		
PURPOSE:			
DWG No: QN017/01/03	REVISION: A		
		DRAFT	DRAWING TITLE
		ISSUE	01 High Street, Romford

1:1