

Upgrading zebra crossing
(Pedestrian refuge, tactile
pavings and reduced
crossing width)

PURPOSE -

©COPYRIGHT
This drawing belongs to StreetCare Culture & Community, Traffic & Engineering Section. Neither the whole nor any part thereof may be reproduced without prior written permission.

Based upon Ordnance Survey Mapping with the permission of the Controller of Her Majesty's Stationery Office © Crown copyright. Unauthorised reproduction infringes Crown copyright and may lead to prosecution or civil proceedings.
London Borough of Havering 100024327

NOTES

REVISION	AMENDMENT	DATE

JOB TITLE
CHASE CROSS ROAD
ACCIDENT REDUCTION PROGRAMME

DRAWING TITLE
PROPOSED MEASURES




10th FLOOR MERCURY HOUSE
MERCURY GARDENS, ROXBORO, PAU 30W
TELEPHONE: 01708 434443
FAX No: 01708 433721
E-MAIL: streetcare@havering.gov.uk

DRAWN BY VS	CHECKED BY VS	APPROVED BY VS
-----------------------	-------------------------	--------------------------

SCALE NTS	DATE JULY 11	DRAFT ISSUE
---------------------	------------------------	-----------------------

ACAD REF: -	DRAWING No QK003/C/1	REVISION -
-----------------------	--------------------------------	----------------------

Sheet Size: A4 (210x297)

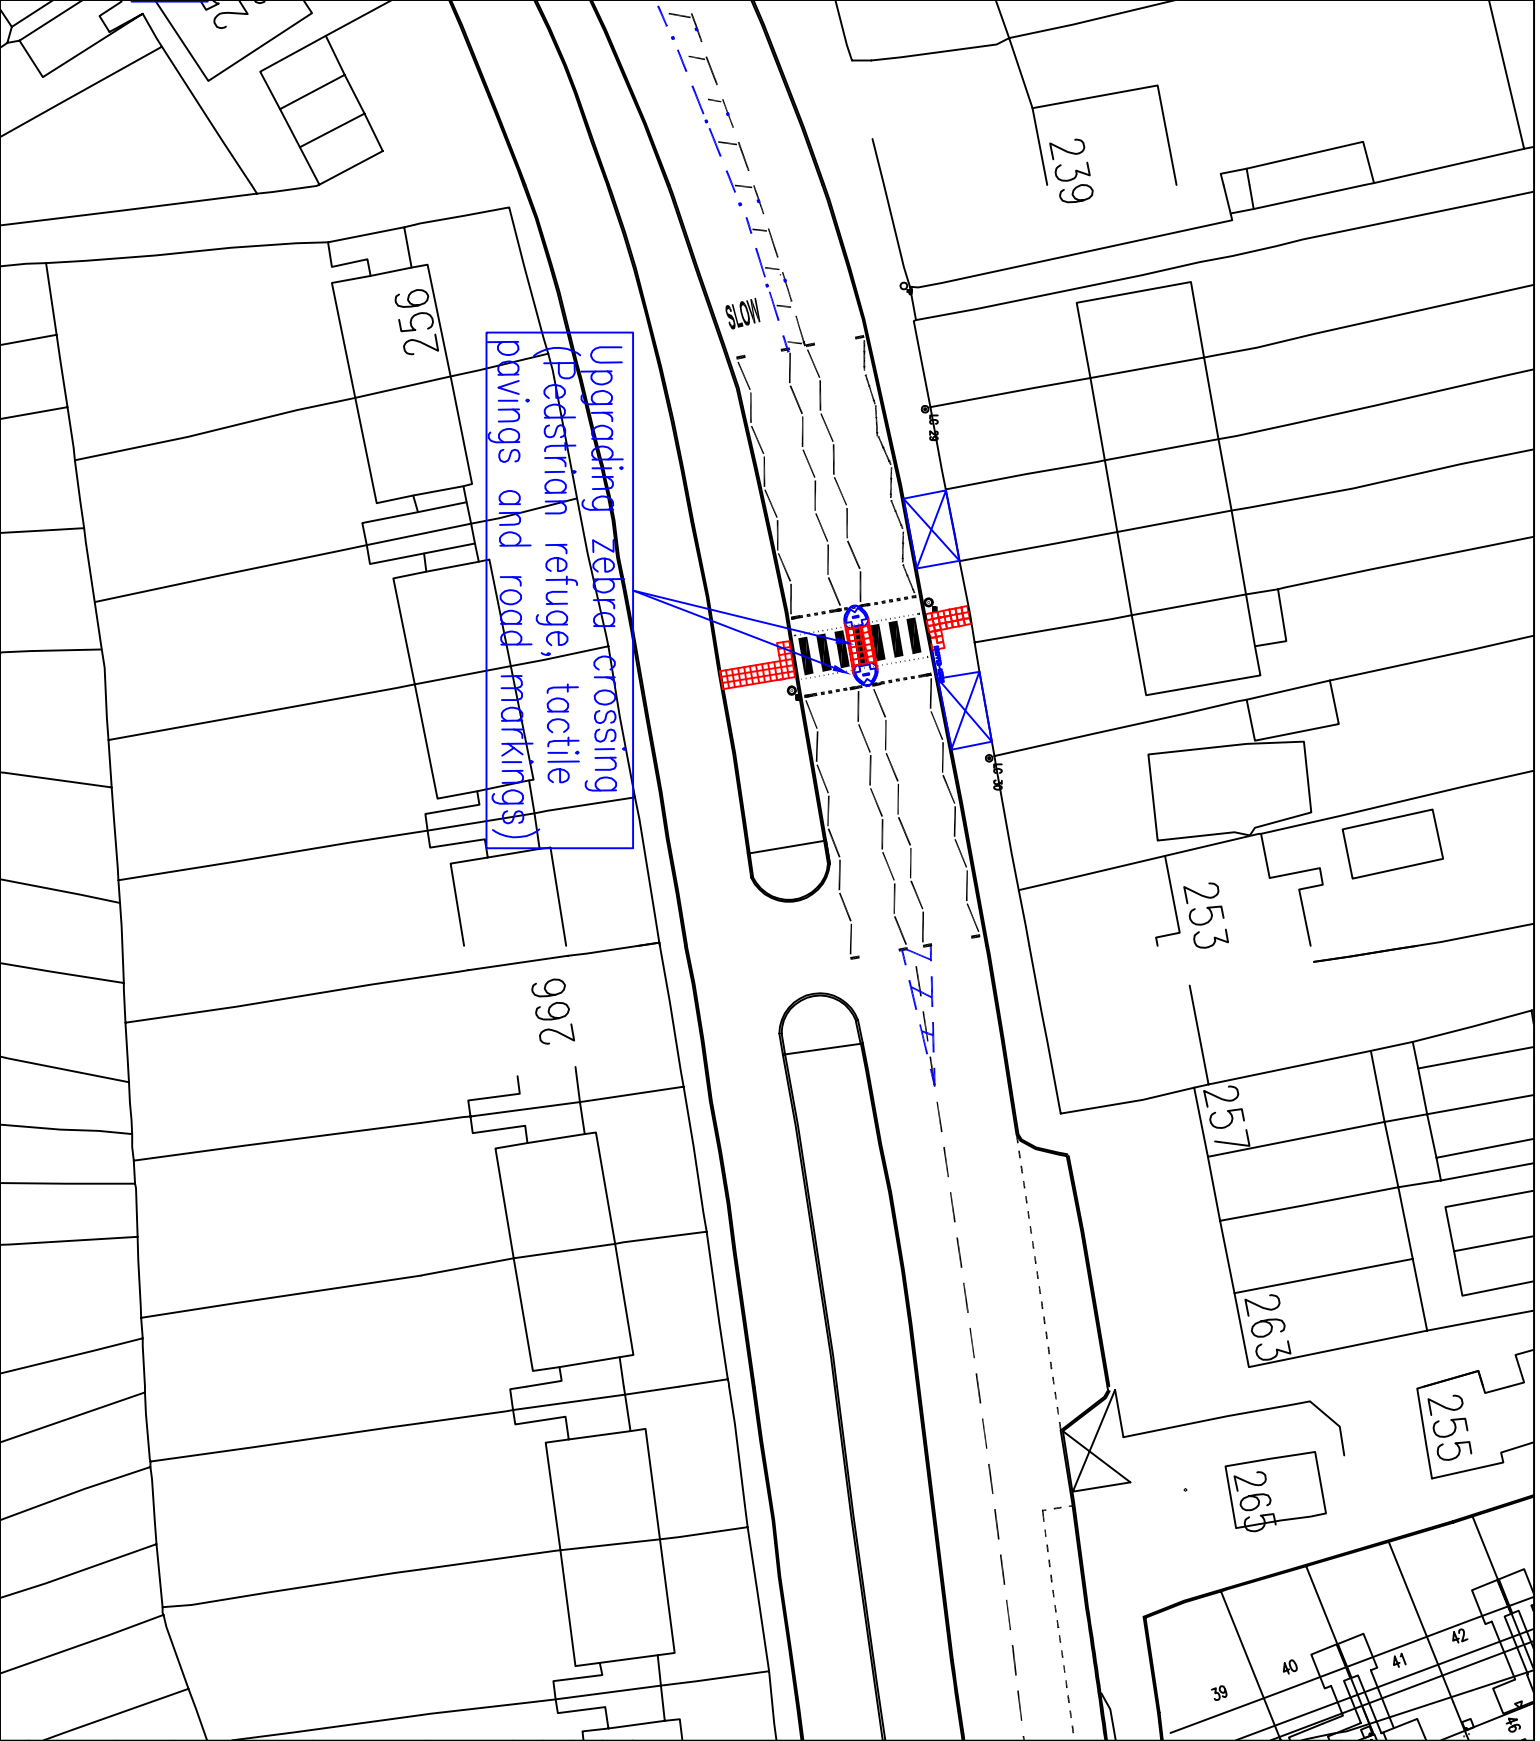

PURPOSE -

©COPYRIGHT
 This drawing belongs to StreetCare Culture & Community, Traffic & Engineering Section. Neither the whole nor any part thereof may be reproduced without prior written permission.

Based upon Ordnance Survey Mapping with the permission of the Controller of Her Majesty's Stationery Office © Crown copyright. Unauthorised reproduction infringes Crown copyright and may lead to prosecution or civil proceedings.
 London Borough of Havering 100024327

NOTES

REVISION	AMENDMENT	DATE

JOB TITLE
 CHASE CROSS ROAD
 ACCIDENT REDUCTION PROGRAMME


DRAWING TITLE
 PROPOSED MEASURES

Streetcare
 CULTURE & COMMUNITY
 TRAFFIC & ENGINEERING
 10th FLOOR, MERCURY HOUSE
 MERCURY GARDENS, ROXBORO, PAU 30W
 TELEPHONE: 01708 434443
 FAX No: 01708 433721
 E-MAIL: streetcare@havering.gov.uk

DRAWN BY VS	CHECKED BY VS	APPROVED BY VS
SCALE NTS	DATE JULY 11	DRAFT ISSUE
ACAD REF: -	DRAWING No QK003/c/2	REVISION -
Sheet Size: A4 (210x297)		

Existing speed cushions to be upgraded to current standards
(Wider speed cushions)

Existing speed cushions to be upgraded to current standards
(Wider speed cushions)

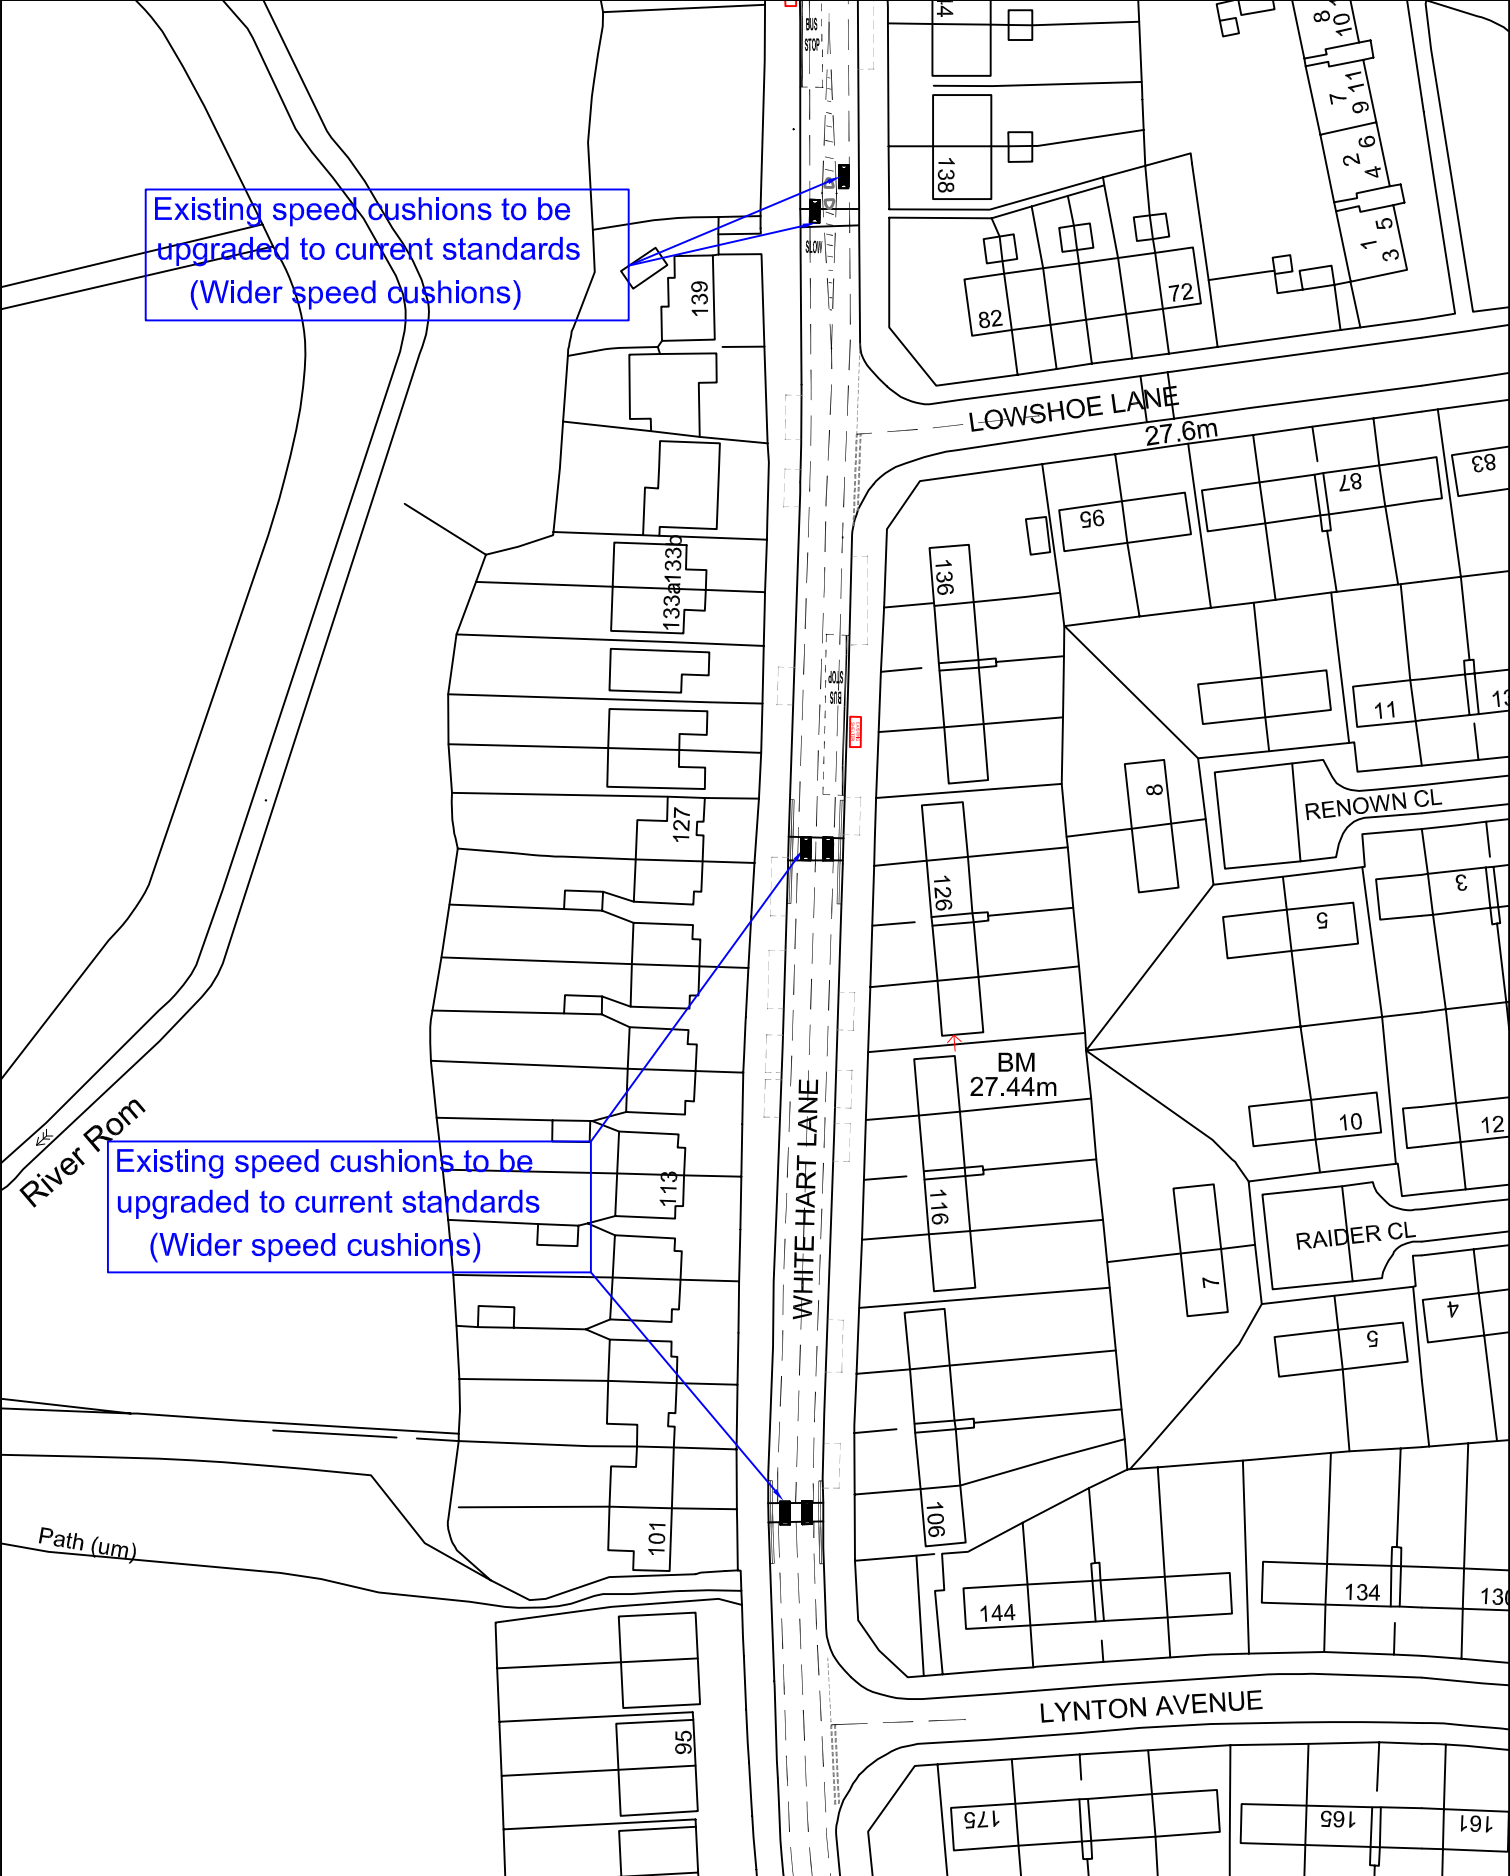

Haverling
ST LIMEKING LONDON BOROUGH

10th FLOOR MERCURY HOUSE
MERCURY GARDENS
ROMFORD, RM1 3JW
TELEPHONE No: 01708 434343
FAX No: 01708 433721
MAIL: streetcare@haverling.gov.uk

PURPOSE -
©COPYRIGHT
This drawing belongs to StreetCare Culture & Community, Traffic & Engineering Section. Neither the whole nor any part thereof may be reproduced without prior written permission.

Based upon Ordnance Survey Mapping with the permission of the Controller of Her Majesty's Stationery Office © Crown copyright. Unauthorised reproduction infringes Crown copyright and may lead to prosecution or civil proceedings. London Borough of Havering 100024327

JOB TITLE
WHITE HART LANE/MAWNEY ROAD NORTH
ACCIDENT REDUCTION PROGRAMME


DRAWING TITLE
PROPOSED MEASURES

DRAWN BY VS	CHECKED BY VS	APPROVED BY VS
-----------------------	-------------------------	--------------------------

SCALE (AT A4 SIZE) NTS	DATE JUNE11	DRAFT ISSUE
----------------------------------	-----------------------	-----------------------

ACAD REF:	DRAWING No QK003/W/1	REVISION -
------------------	--------------------------------	----------------------

REVISION	AMENDMENT	DATE
-----------------	------------------	-------------

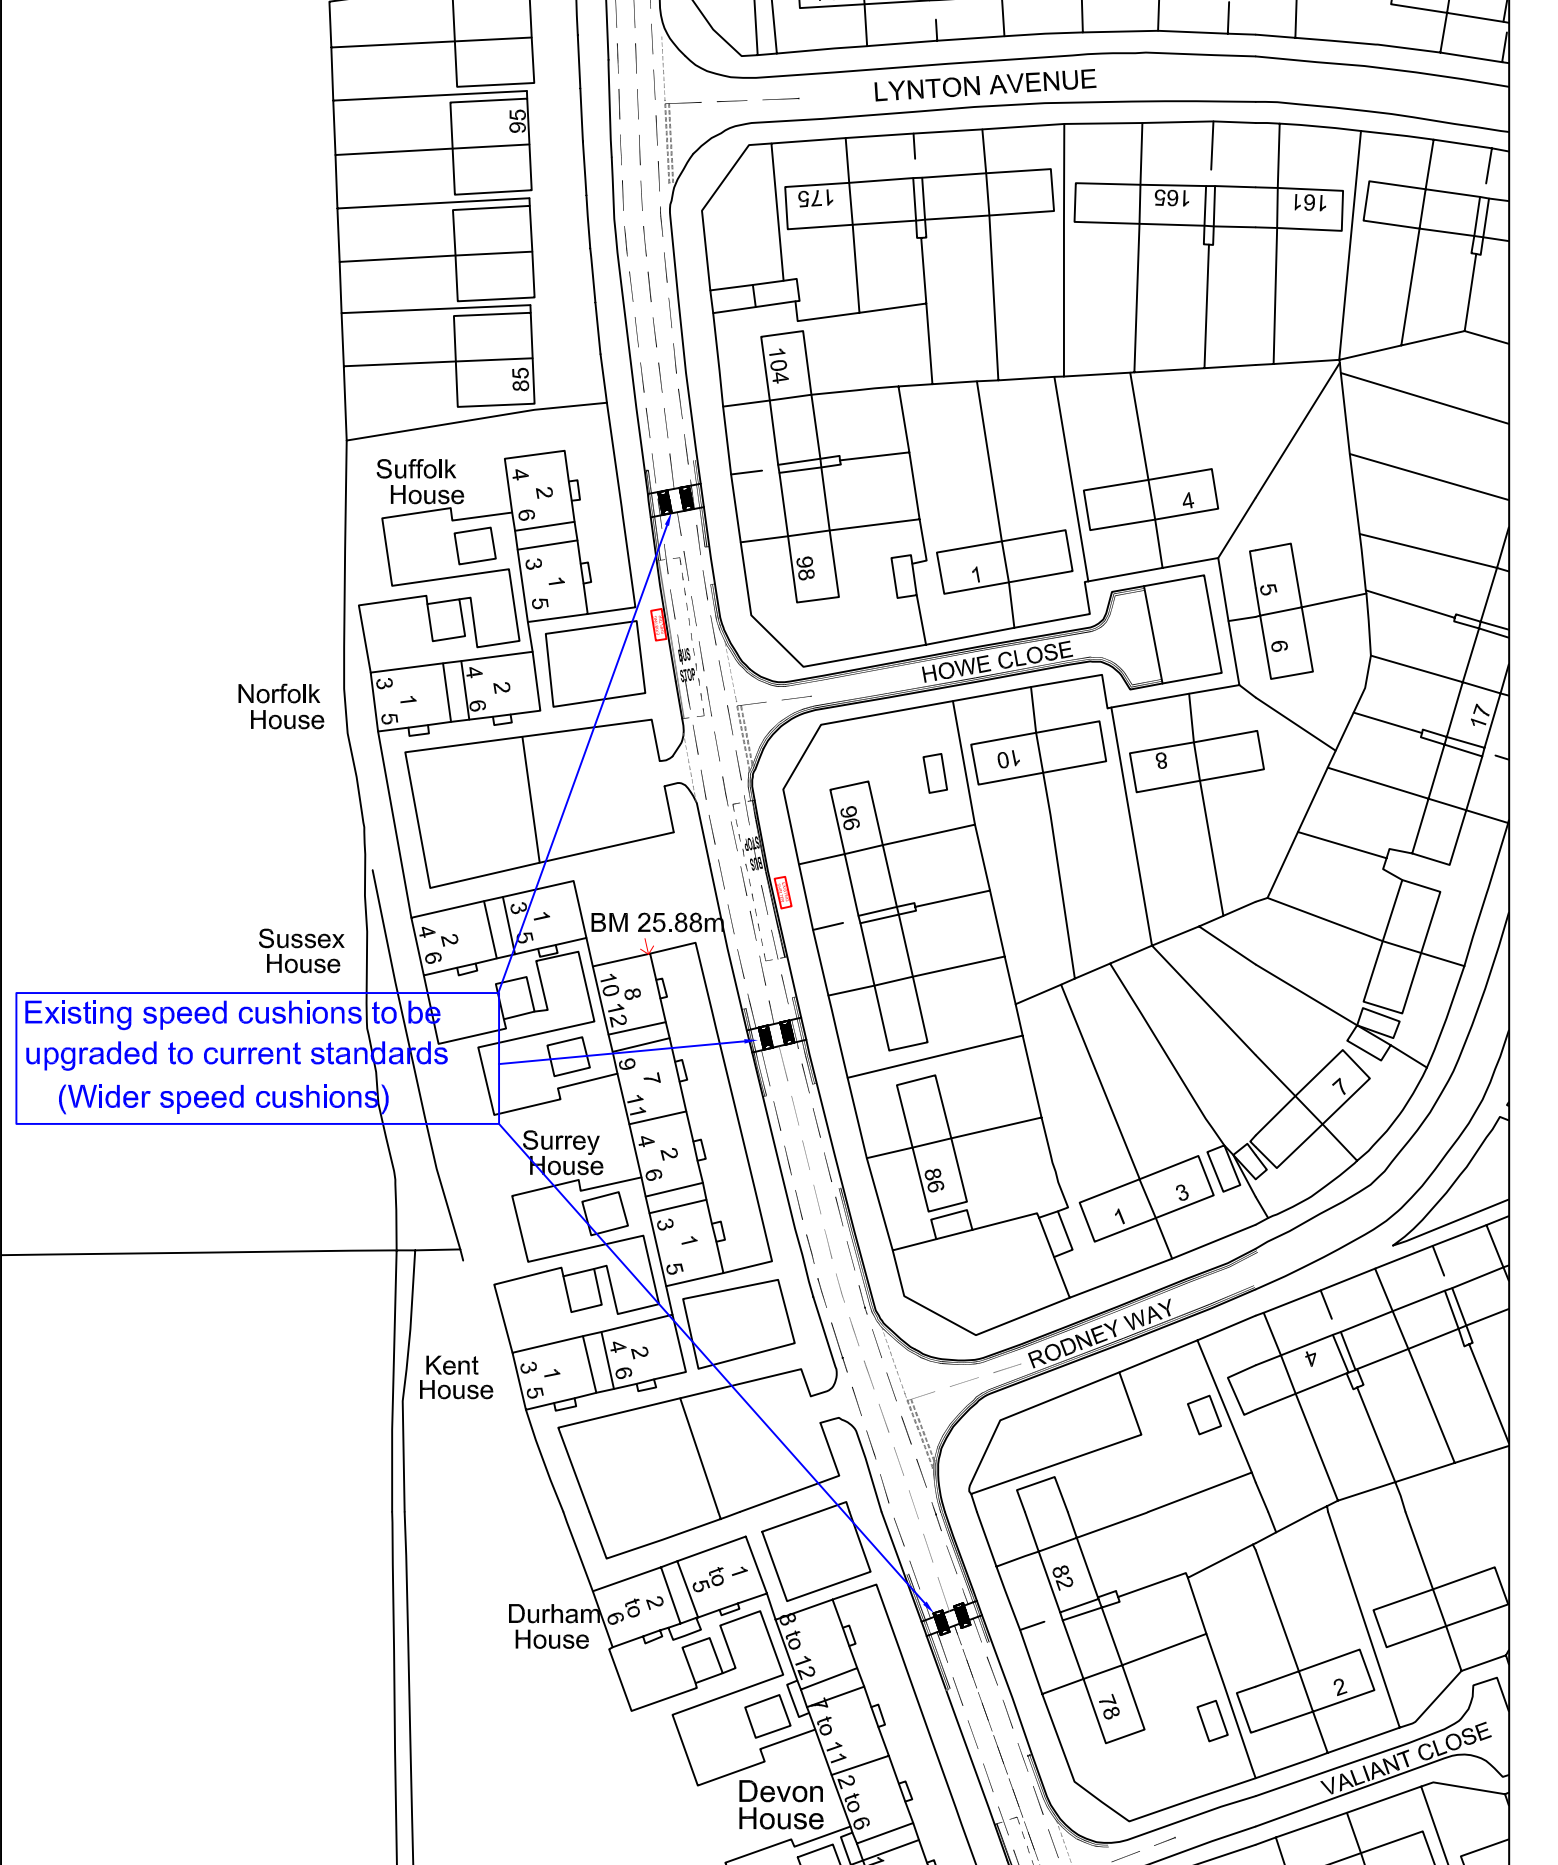

Haverling
 10th FLOOR MERCURY HOUSE
 MERCURY GARDENS
 ROMFORD, RM1 3JW
 TELEPHONE No: 01708 434343
 FAX No: 01708 433721
 MAIL: streetcare@haverling.gov.uk

JOB TITLE
 WHITE HART LANE/MAWNEY ROAD NORTH
 ACCIDENT REDUCTION PROGRAMME

DRAWING TITLE
 PROPOSED MEASURES

SCALE (AT A4 SIZE)
 NTS

DATE
 JUNE11

DRAFT

ISSUE

PURPOSE
 -

©COPYRIGHT
 This drawing belongs to StreetCare Culture & Community, Traffic & Engineering Section. Neither the whole nor any part thereof may be reproduced without prior written permission.

Based upon Ordnance Survey Mapping with the permission of the Controller of Her Majesty's Stationery Office © Crown copyright. Unauthorised reproduction infringes Crown copyright and may lead to prosecution or civil proceedings. London Borough of Havering 100024327

DRAWN BY
 VS

CHECKED BY
 VS

APPROVED BY
 VS


ACAD REF:

DRAWING No
 QK003/W/2

REVISION
 -

Sheet Size: A4 (210x297)

REVISION	AMENDMENT	DATE

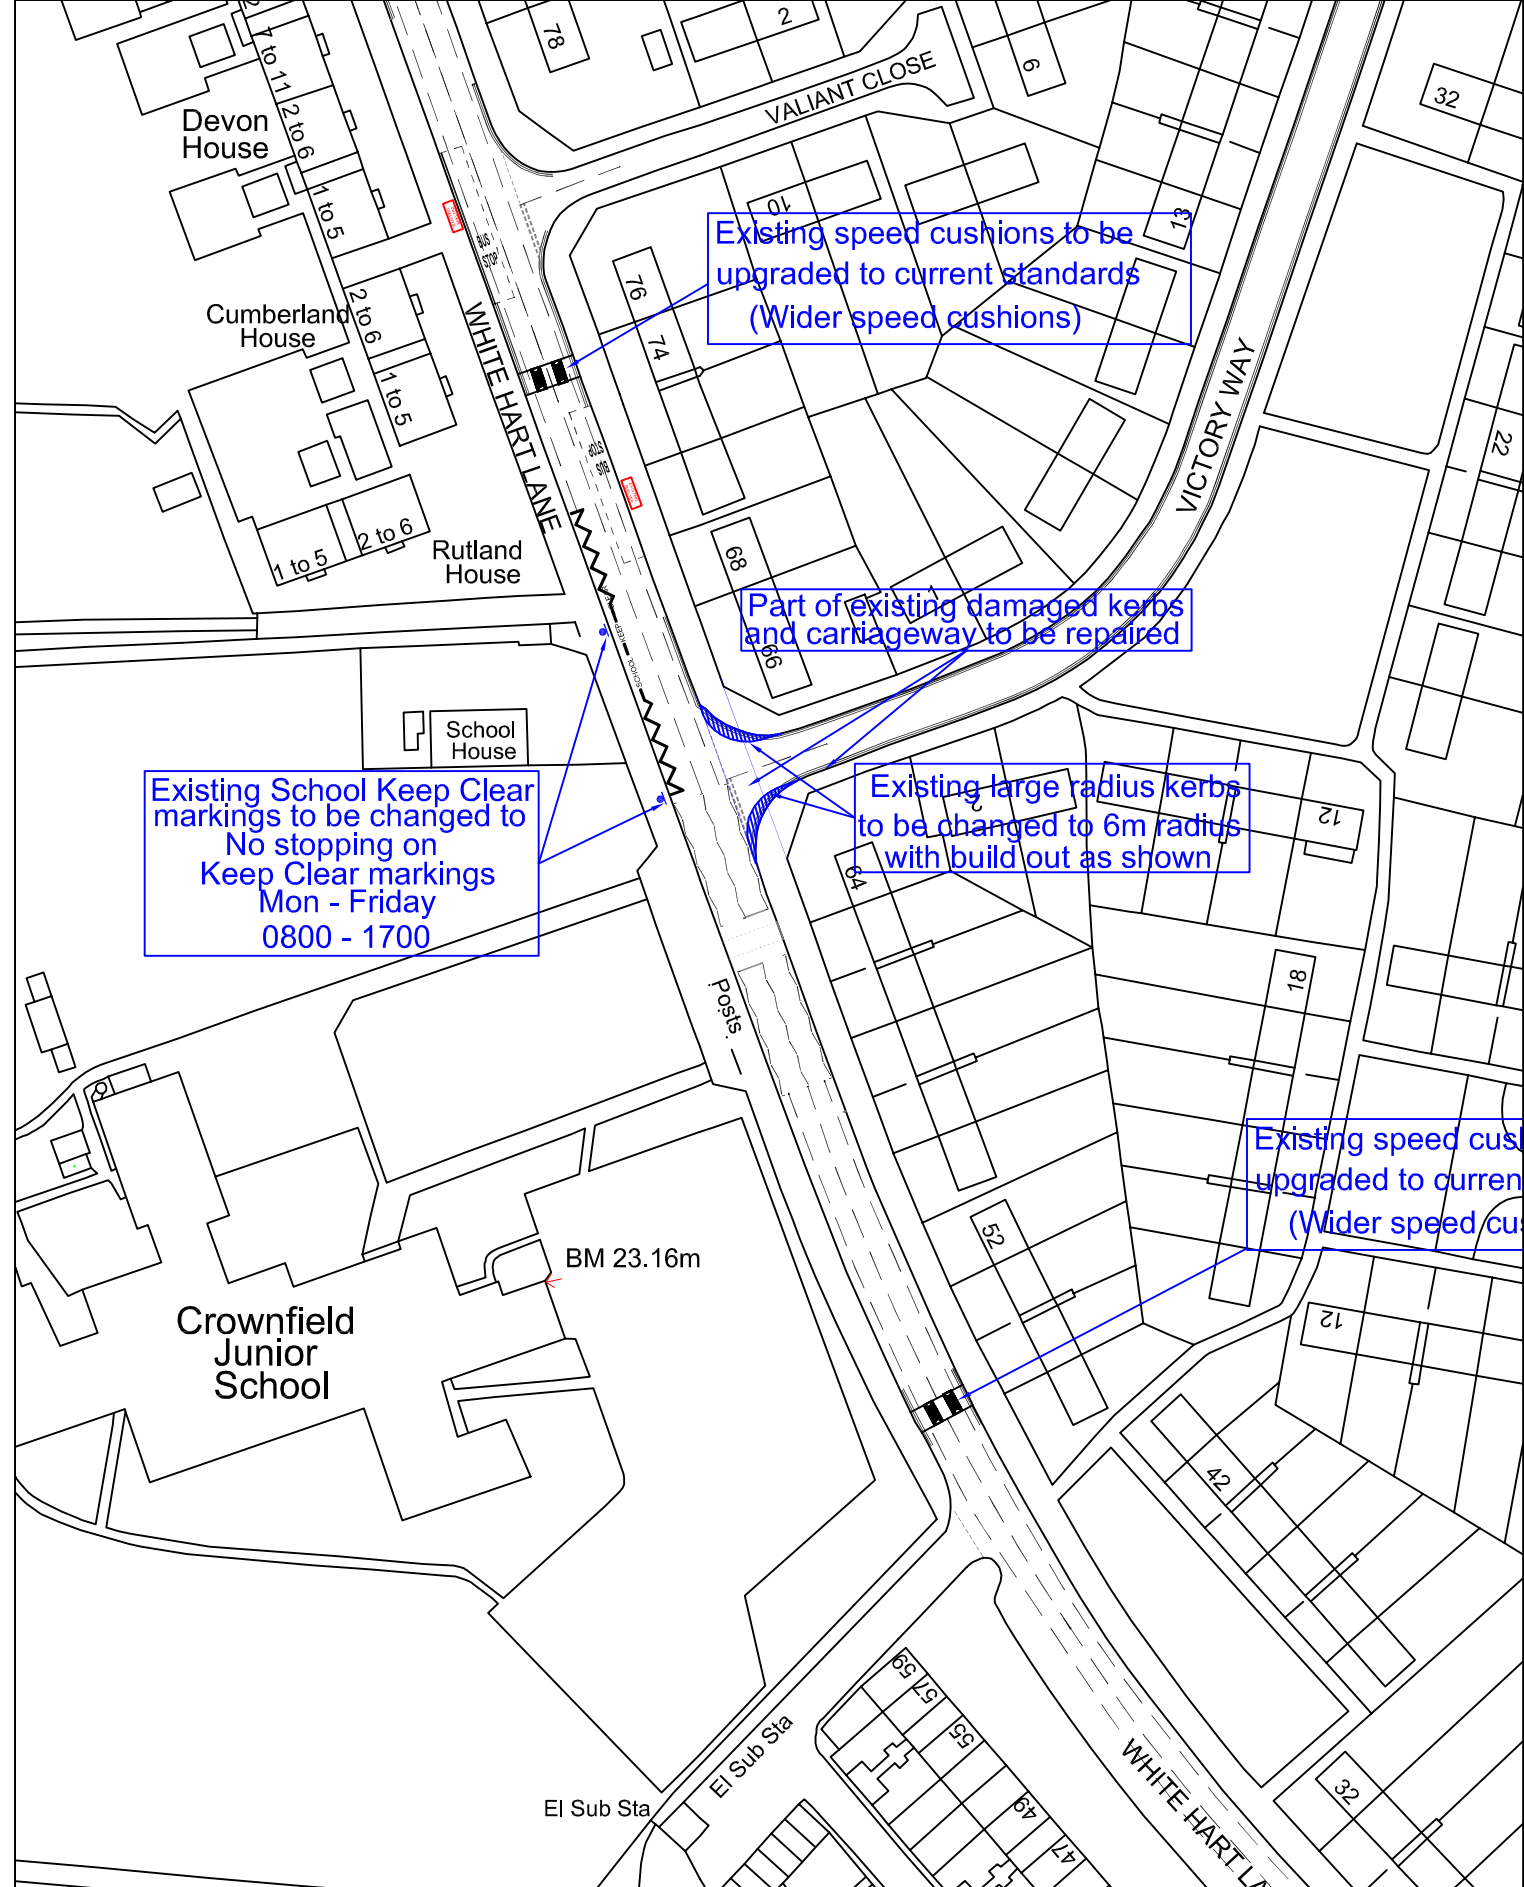

Havering
 10th FLOOR MERCURY HOUSE
 MERCURY GARDENS
 ROMFORD, RM1 3JW
 TELEPHONE No: 01708 434343
 FAX No: 01708 433721
 MAIL: streetcare@havering.gov.uk

JOB TITLE
 WHITE HART LANE/MAWNEY ROAD NORTH
 ACCIDENT REDUCTION PROGRAMME

DRAWING TITLE
 PROPOSED MEASURES

PURPOSE

©COPYRIGHT
 This drawing belongs to StreetCare Culture & Community, Traffic & Engineering Section. Neither the whole nor any part thereof may be reproduced without prior written permission.

Based upon Ordnance Survey Mapping with the permission of the Controller of Her Majesty's Stationery Office © Crown copyright. Unauthorised reproduction infringes Crown copyright and may lead to prosecution or civil proceedings. London Borough of Havering 100024327

SCALE (AT A4 SIZE)
 NTS

DATE
 JUNE 11

DRAFT
 ISSUE

DRAWN BY
 VS

CHECKED BY
 VS

APPROVED BY
 VS

ACAD REF:


DRAWING No
 QK003/W/3

REVISION

REVISION AMENDMENT

DATE

DATE

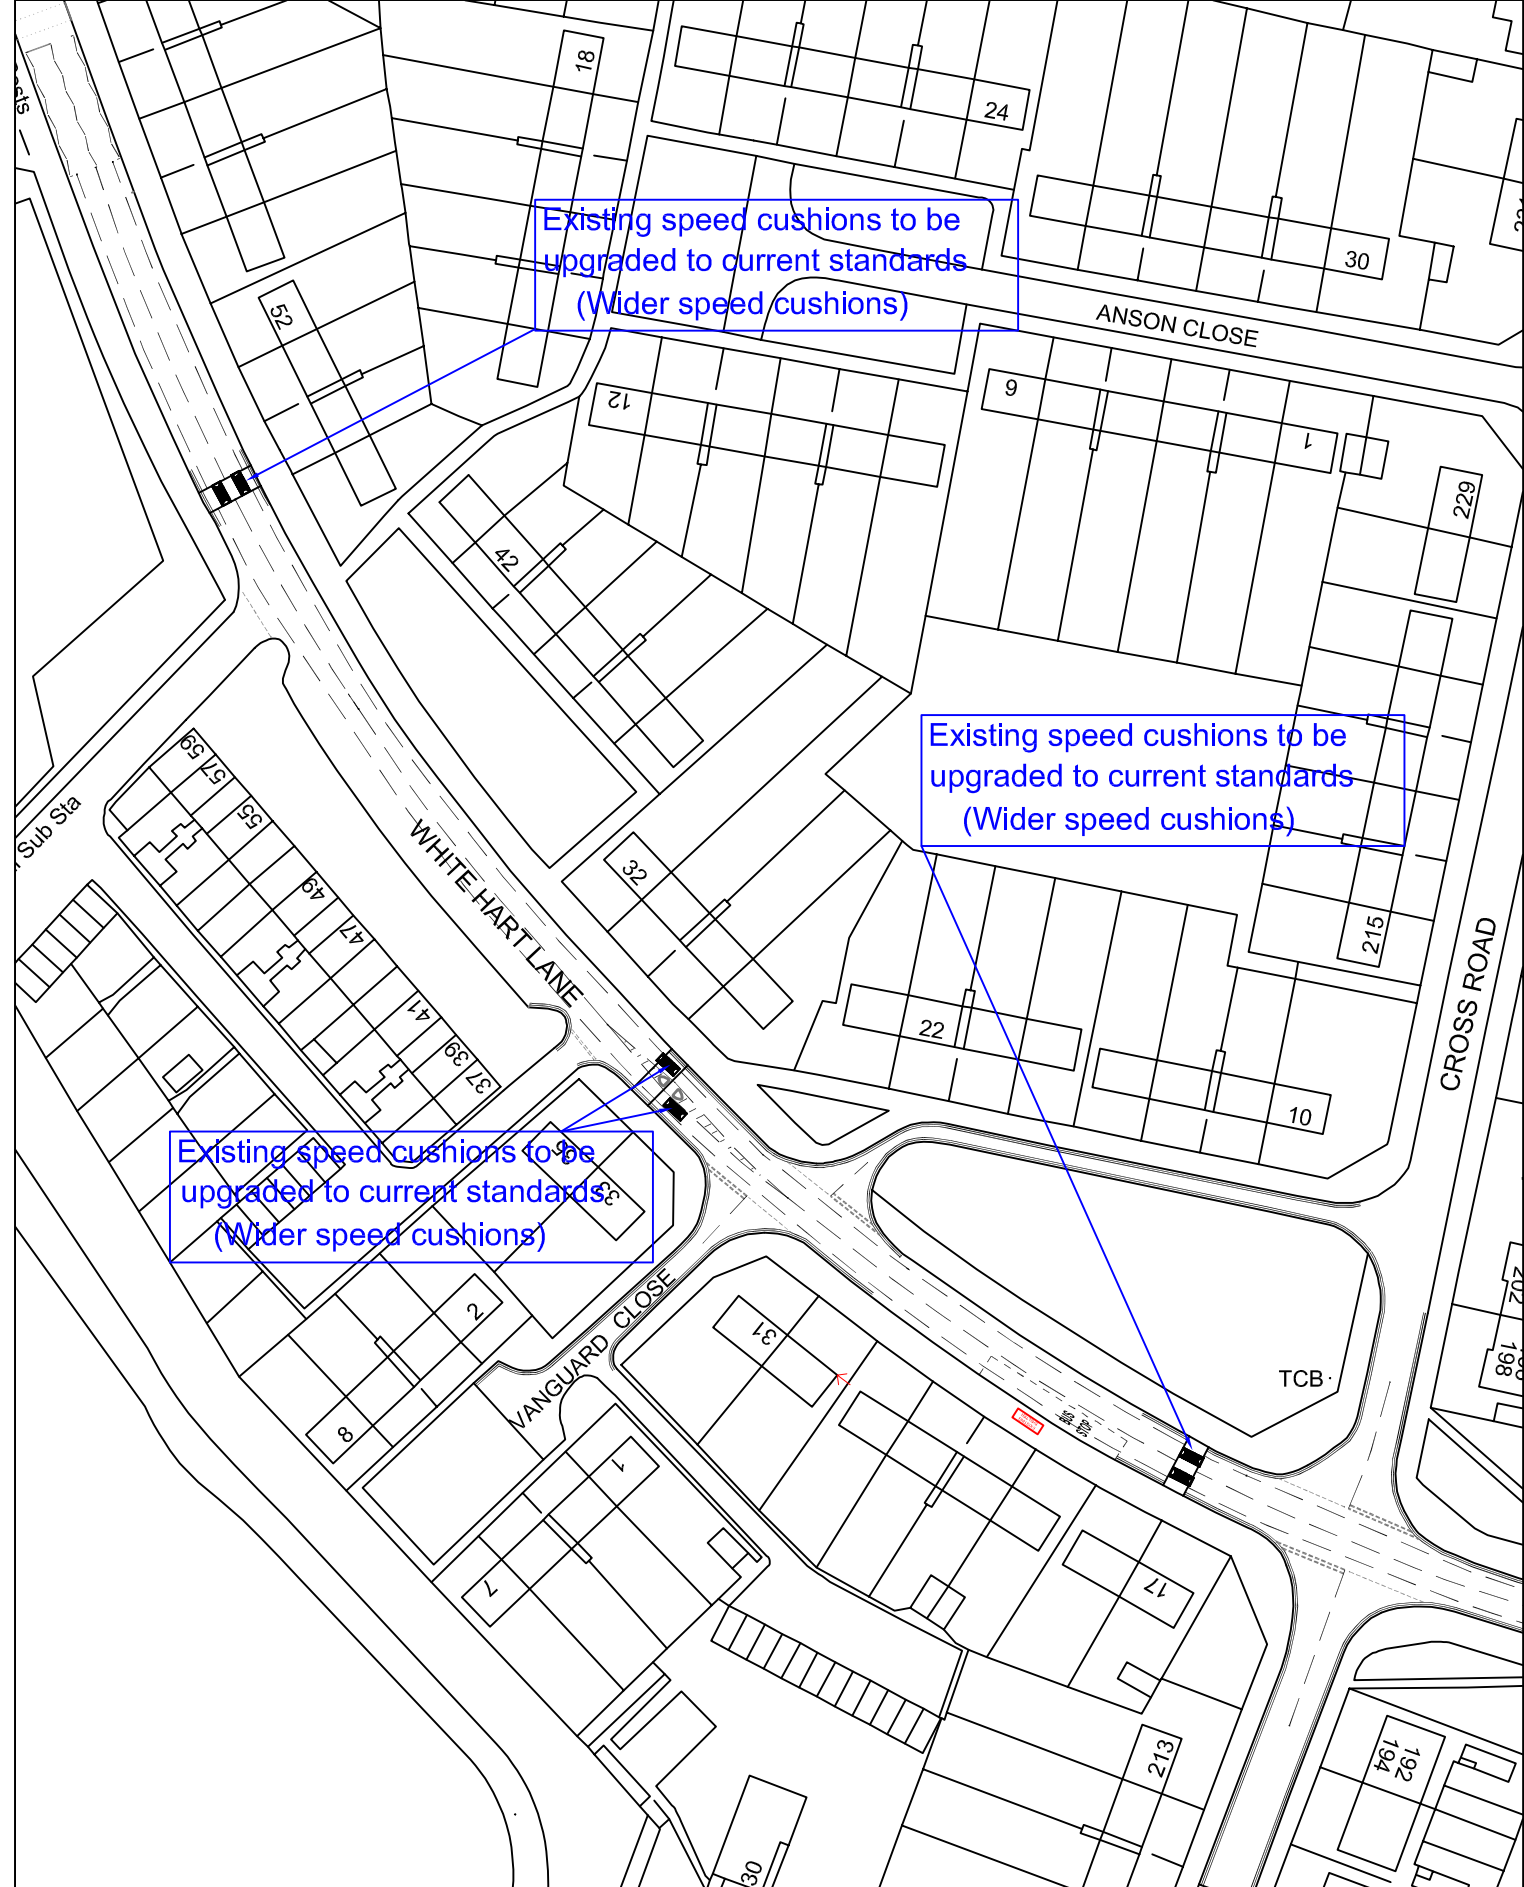

Haverling
 10th FLOOR MERCURY HOUSE
 MERCURY GARDENS
 ROMFORD, RM1 3JW
 TELEPHONE No: 01708 434343
 FAX No: 01708 433721
 MAIL: streetcare@haverling.gov.uk

JOB TITLE
 WHITE HART LANE/MAWNEY ROAD NORTH
 ACCIDENT REDUCTION PROGRAMME

DRAWING TITLE
 PROPOSED MEASURES

PURPOSE -

©COPYRIGHT
 This drawing belongs to StreetCare Culture & Community, Traffic & Engineering Section. Neither the whole nor any part thereof may be reproduced without prior written permission.

Based upon Ordnance Survey Mapping with the permission of the Controller of Her Majesty's Stationery Office © Crown copyright. Unauthorised reproduction infringes Crown copyright and may lead to prosecution or civil proceedings. London Borough of Havering 100024327

SCALE (AT A4 SIZE)
 NTS

DATE
 JUNE 11

DRAFT
 ISSUE

DRAWN BY
 VS

CHECKED BY
 VS


APPROVED BY
 VS

ACAD REF:

DRAWING No
 QK003/W/4

REVISION
 -

REVISION	AMENDMENT	DATE

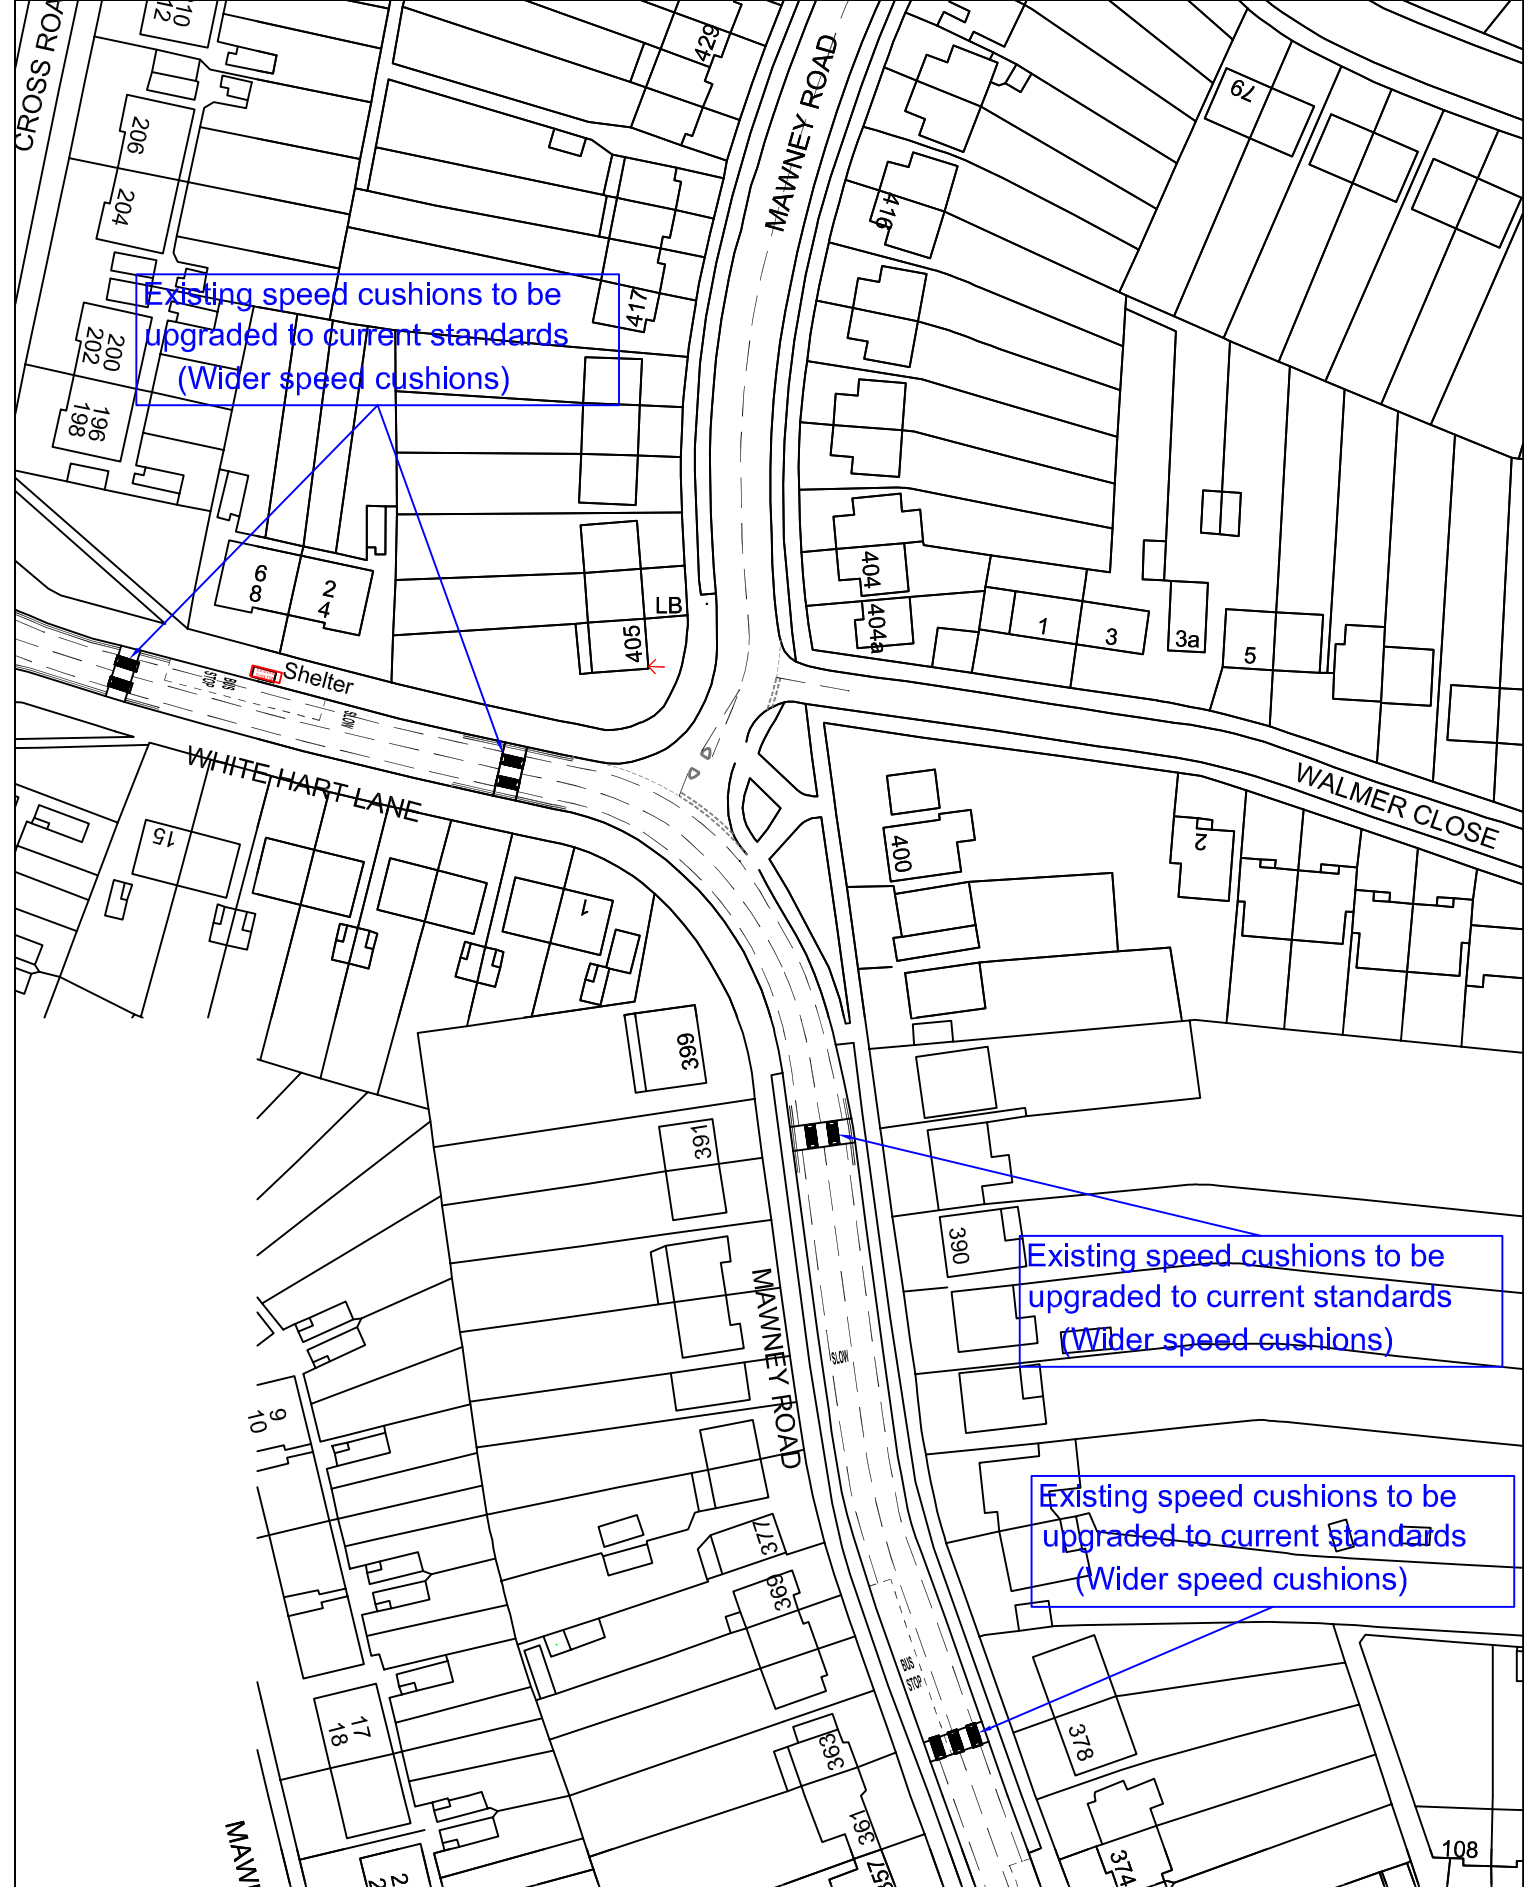

Haverling
 10th FLOOR MERCURY HOUSE
 MERCURY GARDENS
 ROMFORD, RM1 3JW
 TELEPHONE No: 01708 434343
 FAX No: 01708 433721
 URL: streetcare@haverling.gov.uk

JOB TITLE
 WHITE HART LANE/MAWNEY ROAD NORTH
 ACCIDENT REDUCTION PROGRAMME

DRAWING TITLE
 PROPOSED MEASURES

SCALE (AT A4 SIZE) NTS
DATE JUNE11
DRAFT (with square icon)
ISSUE (with square icon)

PURPOSE -


©COPYRIGHT
 This drawing belongs to StreetCare Culture & Community, Traffic & Engineering Section. Neither the whole nor any part thereof may be reproduced without prior written permission.

Based upon Ordnance Survey Mapping with the permission of the Controller of Her Majesty's Stationery Office © Crown copyright. Unauthorised reproduction infringes Crown copyright and may lead to prosecution or civil proceedings. London Borough of Havering 100024327

DRAWN BY VS
CHECKED BY VS
APPROVED BY VS

ACAD REF: Sheet Size: A4 (210x297)
DRAWING No QK003/W/5
REVISION -

REVISION	AMENDMENT	DATE

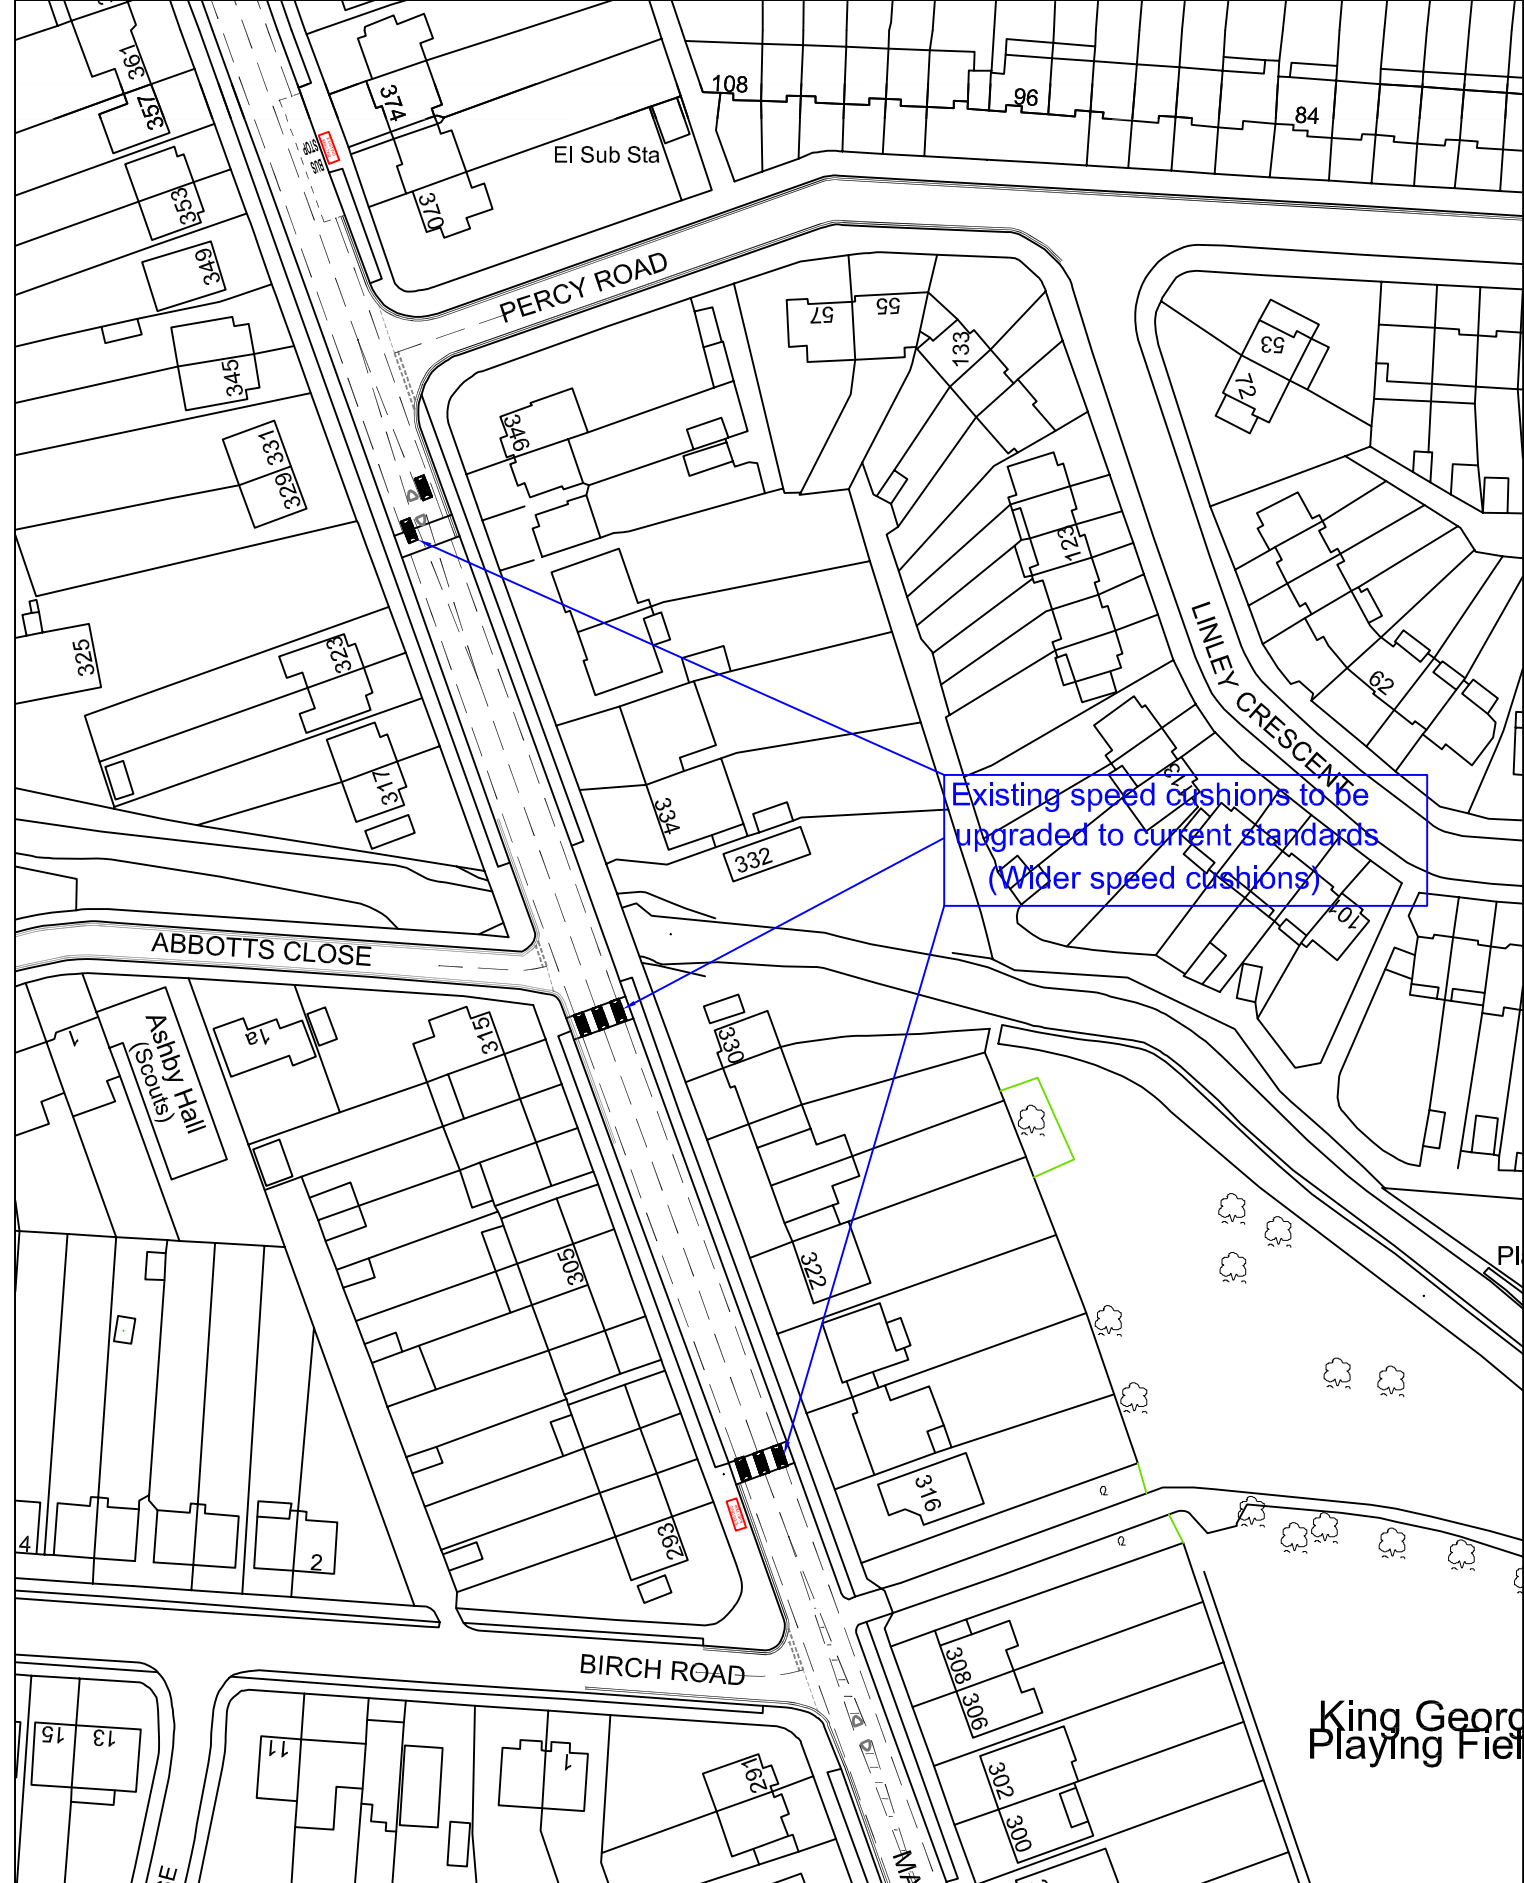

Havering
 10th FLOOR MERCURY HOUSE
 MERCURY GARDENS
 ROMFORD, RM1 3JW
 TELEPHONE No: 01708 434343
 FAX No: 01708 433721
 MAIL: streetcare@havering.gov.uk

JOB TITLE
 WHITE HART LANE/MAWNEY ROAD NORTH
 ACCIDENT REDUCTION PROGRAMME

DRAWING TITLE
 PROPOSED MEASURES

SCALE (AT A4 SIZE)
 NTS

DATE
 JUNE 11

DRAFT
 ISSUE

PURPOSE

©COPYRIGHT
 This drawing belongs to StreetCare Culture & Community, Traffic & Engineering Section. Neither the whole nor any part thereof may be reproduced without prior written permission.

Based upon Ordnance Survey Mapping with the permission of the Controller of Her Majesty's Stationery Office © Crown copyright. Unauthorised reproduction infringes Crown copyright and may lead to prosecution or civil proceedings. London Borough of Havering 100024327

DRAWN BY
 VS

CHECKED BY
 VS


APPROVED BY
 VS

ACAD REF:

DRAWING No
 QK003/W/6

REVISION
 -

REVISION	AMENDMENT	DATE

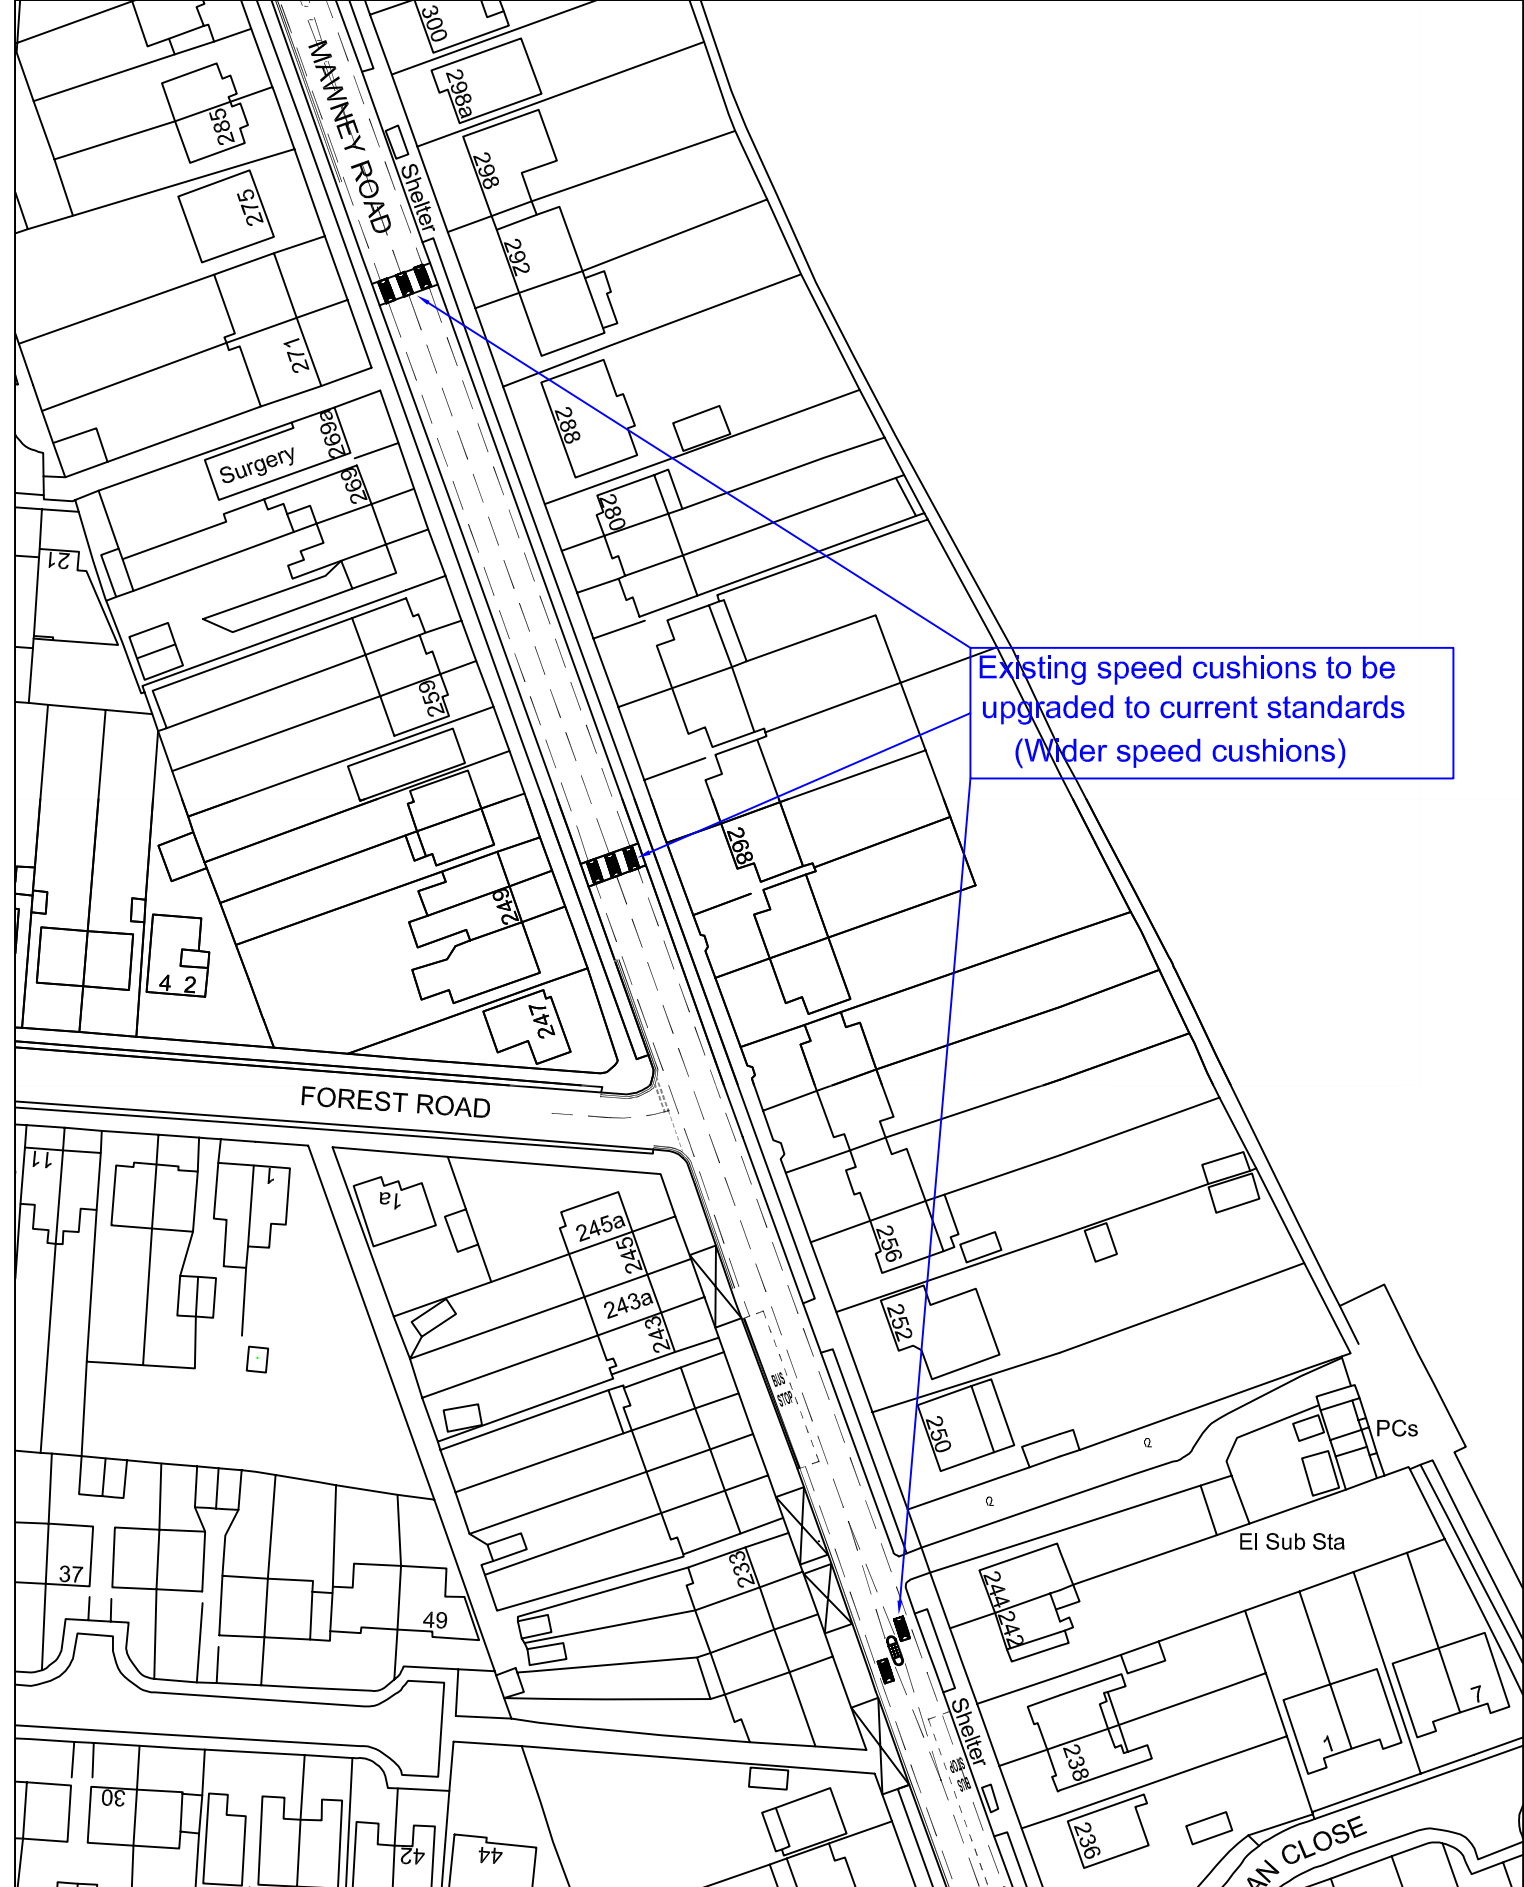

Existing speed cushions to be upgraded to current standards (Wider speed cushions)

Havering
 10th FLOOR MERCURY HOUSE
 MERCURY GARDENS
 ROMFORD, RM1 3JW
 TELEPHONE No: 01708 434343
 FAX No: 01708 433721
 MAIL: streetcare@havering.gov.uk

JOB TITLE
 WHITE HART LANE/MAWNEY ROAD NORTH
 ACCIDENT REDUCTION PROGRAMME

DRAWING TITLE
 PROPOSED MEASURES

PURPOSE -


©COPYRIGHT
 This drawing belongs to StreetCare Culture & Community, Traffic & Engineering Section. Neither the whole nor any part thereof may be reproduced without prior written permission.

Based upon Ordnance Survey Mapping with the permission of the Controller of Her Majesty's Stationery Office © Crown copyright. Unauthorised reproduction infringes Crown copyright and may lead to prosecution or civil proceedings. London Borough of Havering 100024327

SCALE (AT A4 SIZE) NTS
DATE JUNE11
DRAFT (black square)
ISSUE (black square)

DRAWN BY VS	CHECKED BY VS	APPROVED BY VS
ACAD REF:	DRAWING No QK003/W/7	REVISION -
Sheet Size: A4 (210x297)		

REVISION	AMENDMENT	DATE

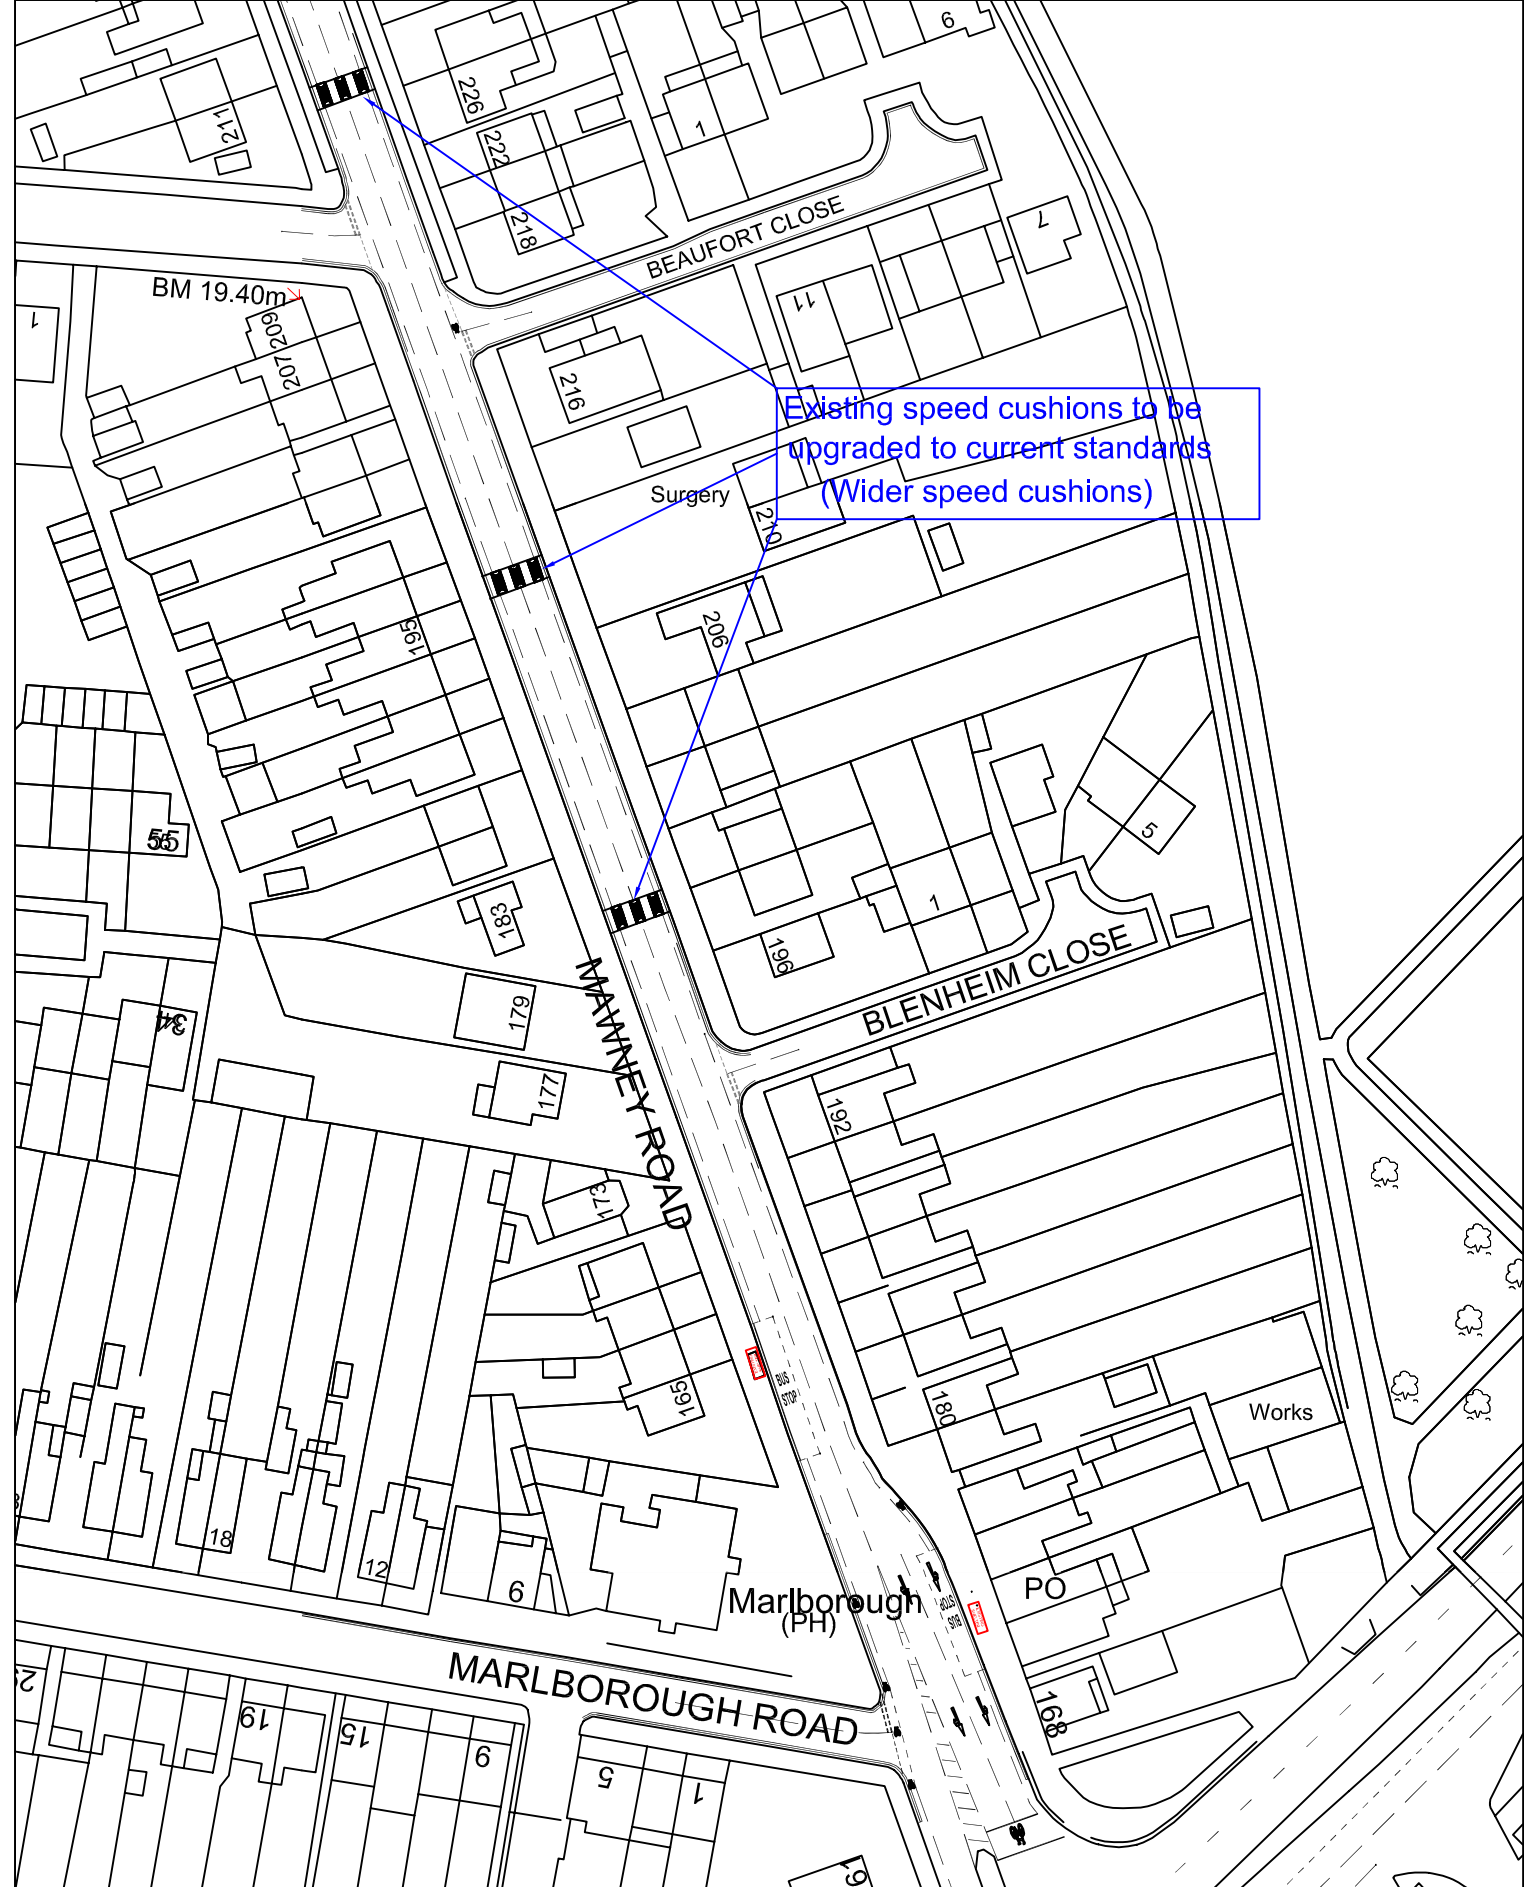

Existing speed cushions to be upgraded to current standards
(Wider speed cushions)

<p>10th FLOOR MERCURY HOUSE MERCURY GARDENS ROMFORD, RM1 3JW TELEPHONE No: 01708 434343 FAX No: 01708 433721 MAIL: streetcare@havering.gov.uk</p>		PURPOSE -			
JOB TITLE WHITE HART LANE/MAWNEY ROAD NORTH ACCIDENT REDUCTION PROGRAMME		©COPYRIGHT This drawing belongs to StreetCare Culture & Community, Traffic & Engineering Section. Neither the whole nor any part thereof may be reproduced without prior written permission.			
DRAWING TITLE PROPOSED MEASURES		Based upon Ordnance Survey Mapping with the permission of the Controller of Her Majesty's Stationery Office © Crown copyright. Unauthorised reproduction infringes Crown copyright and may lead to prosecution or civil proceedings. London Borough of Havering 100024327			
		DRAWN BY VS	CHECKED BY VS	APPROVED BY VS	
SCALE (AT A4 SIZE) NTS	DATE JUNE11	DRAFT	ISSUE	ACAD REF: Sheet Size: A4 (210x297)	DRAWING No QK003/W/8
				REVISION -	REVISION AMENDMENT
					DATE