

Proposed 'SLOW' marking Diag. 1024.


Existing un-control crossing point to be removed

Proposed pedestrian refuge with minor carriageway widening


Proposed 'SLOW' marking Diag. 1024.

Existing pelican crossing

Existing street lighting lanterns to be upgraded in the area

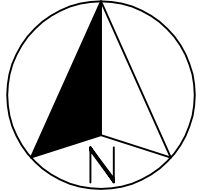


<p>10th FLOOR MERCURY HOUSE MERCURY GARDENS ROMFORD, RM1 3JW TELEPHONE No: 01708 434343 FAX No: 01708 433721 EMAIL: streetcare@haverling.gov.uk</p>		PURPOSE -		©COPYRIGHT This drawing belongs to StreetCare Culture & Community, Traffic & Engineering Section. Neither the whole nor any part thereof may be reproduced without prior written permission.	
JOB TITLE SOUTH HAVERING PACKAGE ACCIDENT REMEDIAL MEASURES		Based upon Ordnance Survey Mapping with the permission of the Controller of Her Majesty's Stationery Office © Crown copyright. Unauthorised reproduction infringes Crown copyright and may lead to prosecution or civil proceedings. London Borough of Havering 100024327			
DRAWING TITLE PROPOSED MEASURES		DRAWN BY VS	CHECKED BY VS	APPROVED BY VS	
SCALE (AT A4 SIZE) NTS	DATE JUNE 11	<input checked="" type="checkbox"/> DRAFT <input type="checkbox"/> ISSUE	ACAD REF:	DRAWING No QK001/S/1	REVISION -
		Sheet Size: A4 (210x297)		REVISION	AMENDMENT
					DATE

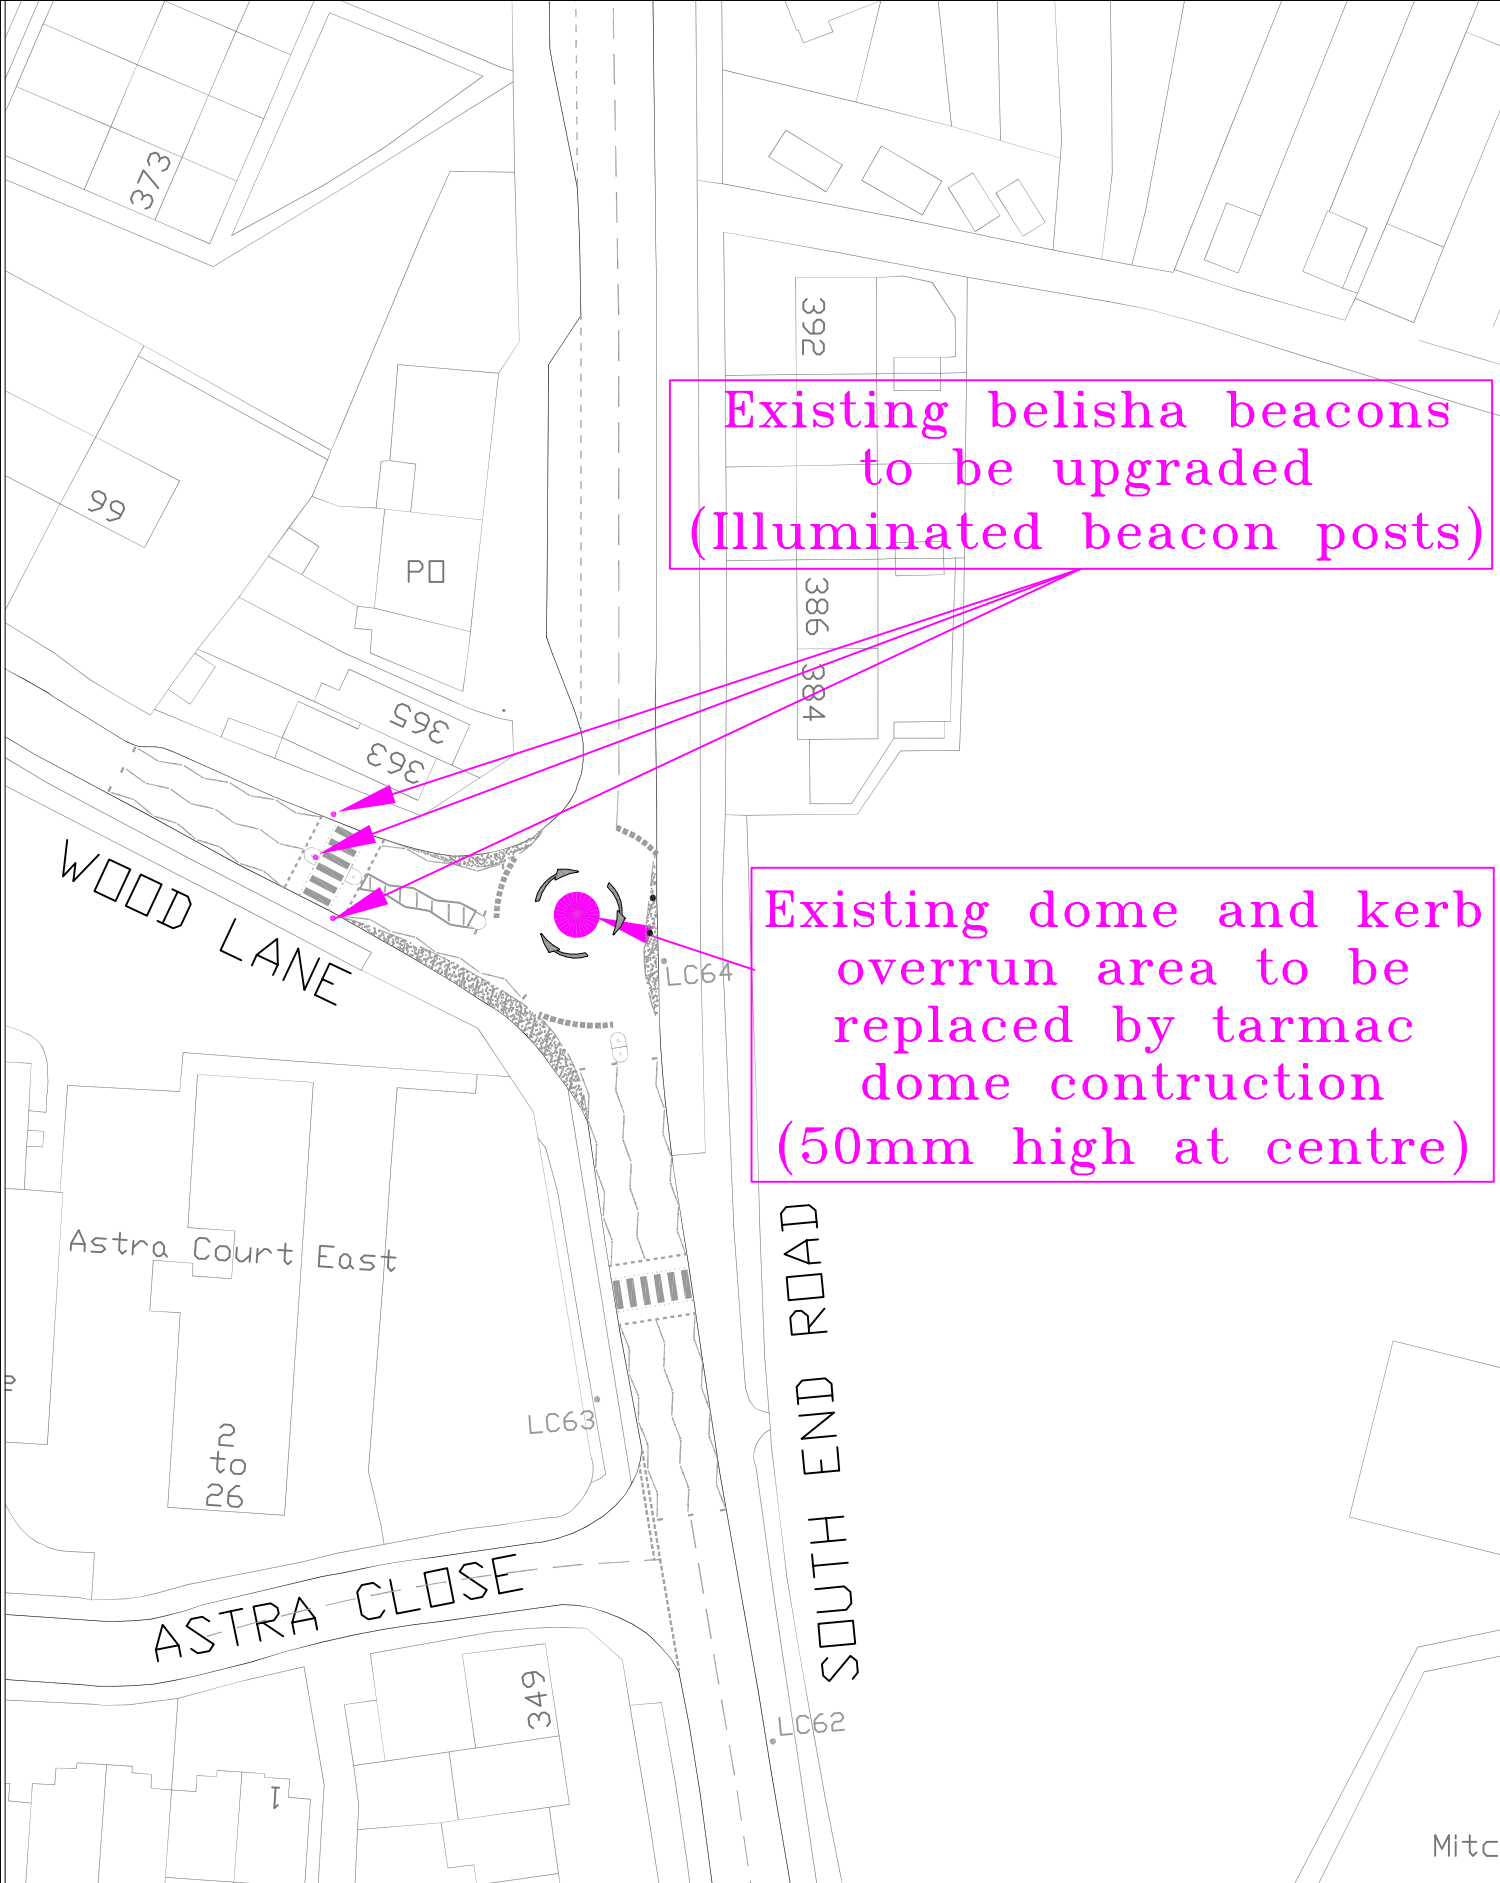


Existing belisha beacons
to be upgraded
(Illuminated beacon posts)

Existing dome and kerb
overrun area to be
replaced by tarmac
dome construction
(50mm high at centre)

<p>10th FLOOR MERCURY HOUSE MERCURY GARDENS ROMFORD, RM1 3JW TELEPHONE No: 01708 434343 FAX No: 01708 433721 EMAIL: streetcare@havering.gov.uk</p>		PURPOSE -			
JOB TITLE SOUTH HAVERING PACKAGE ACCIDENT REMEDIAL MEASURES		©COPYRIGHT This drawing belongs to StreetCare Culture & Community, Traffic & Engineering Section. Neither the whole nor any part thereof may be reproduced without prior written permission.			
DRAWING TITLE PROPOSED MEASURES		Based upon Ordnance Survey Mapping with the permission of the Controller of Her Majesty's Stationary Office © Crown copyright. Unauthorised reproduction infringes Crown copyright and may lead to prosecution or civil proceedings. London Borough of Havering 100024327			
		DRAWN BY VS	CHECKED BY VS	APPROVED BY VS	
SCALE (AT A4 SIZE) NTS	DATE JUNE 11	<input checked="" type="checkbox"/> DRAFT	ACAD REF:	DRAWING No QK001/S/2	REVISION -
	<input checked="" type="checkbox"/> ISSUE	Sheet Size: A4 (210x297)		REVISION	AMENDMENT
					DATE

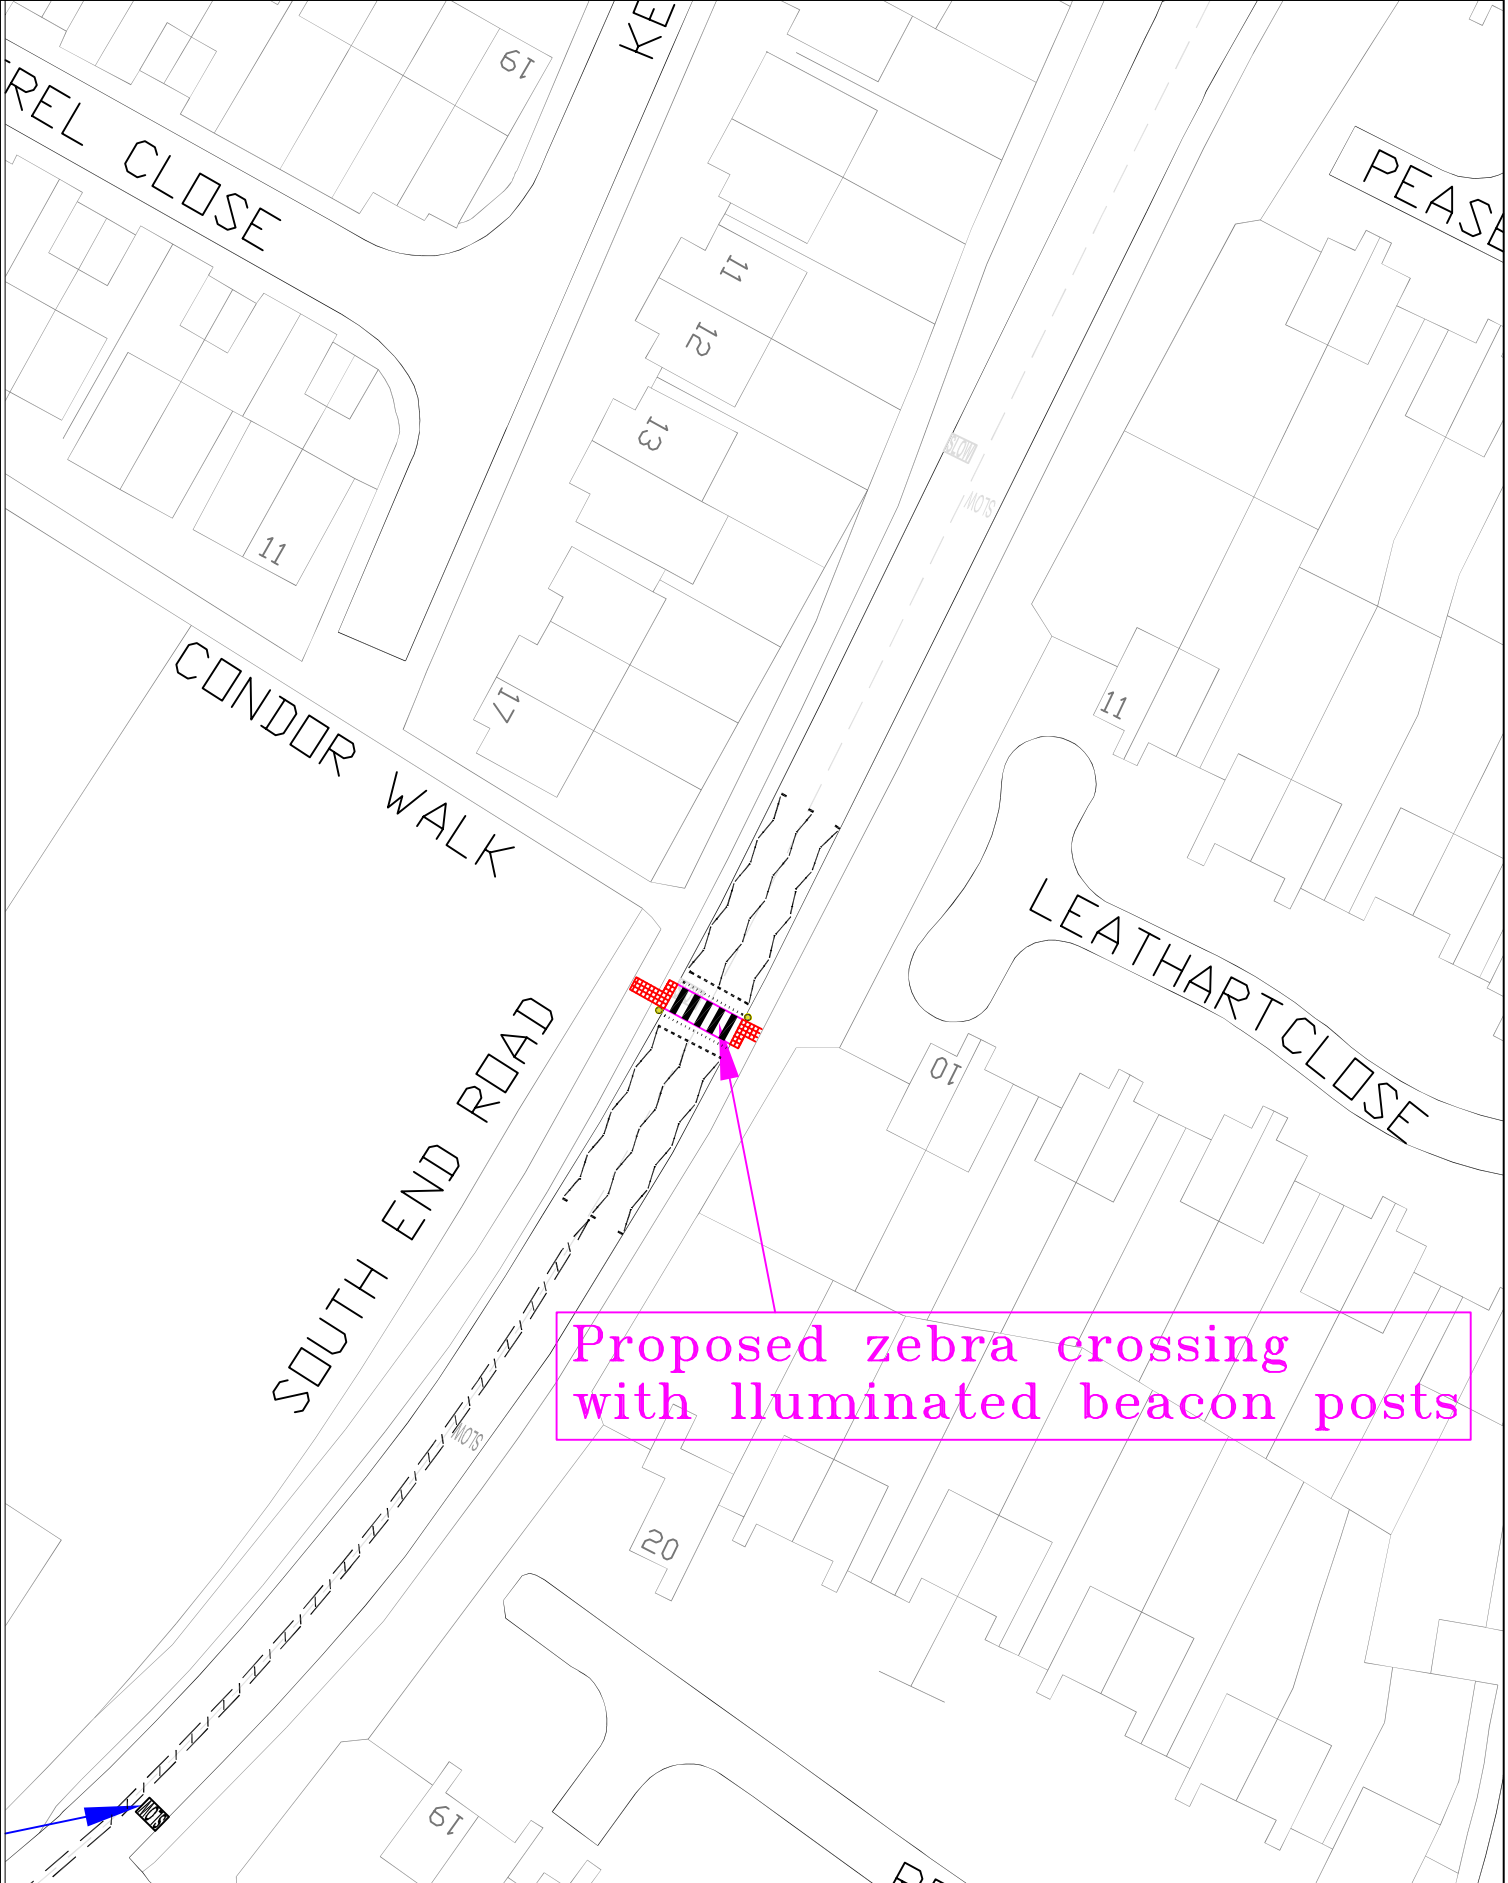


<p>10th FLOOR MERCURY HOUSE MERCURY GARDENS ROMFORD, RM1 3JW TELEPHONE No: 01708 434343 FAX No: 01708 433721 EMAIL: streetcare@havering.gov.uk</p>		PURPOSE -			
JOB TITLE SOUTH HAVERING PACKAGE ACCIDENT REMEDIAL MEASURES		©COPYRIGHT This drawing belongs to StreetCare Culture & Community, Traffic & Engineering Section. Neither the whole nor any part thereof may be reproduced without prior written permission.			
DRAWING TITLE PROPOSED MEASURES		Based upon Ordnance Survey Mapping with the permission of the Controller of Her Majesty's Stationery Office © Crown copyright. Unauthorised reproduction infringes Crown copyright and may lead to prosecution or civil proceedings. London Borough of Havering 100024327			
		DRAWN BY VS	CHECKED BY VS	APPROVED BY VS	
SCALE (AT A4 SIZE) NTS	DATE JUNE 11	DRAFT	ACAD REF:	DRAWING No QK001/S/3	REVISION -
	ISSUE	Sheet Size: A4 (210x297)		REVISION	AMENDMENT
					DATE

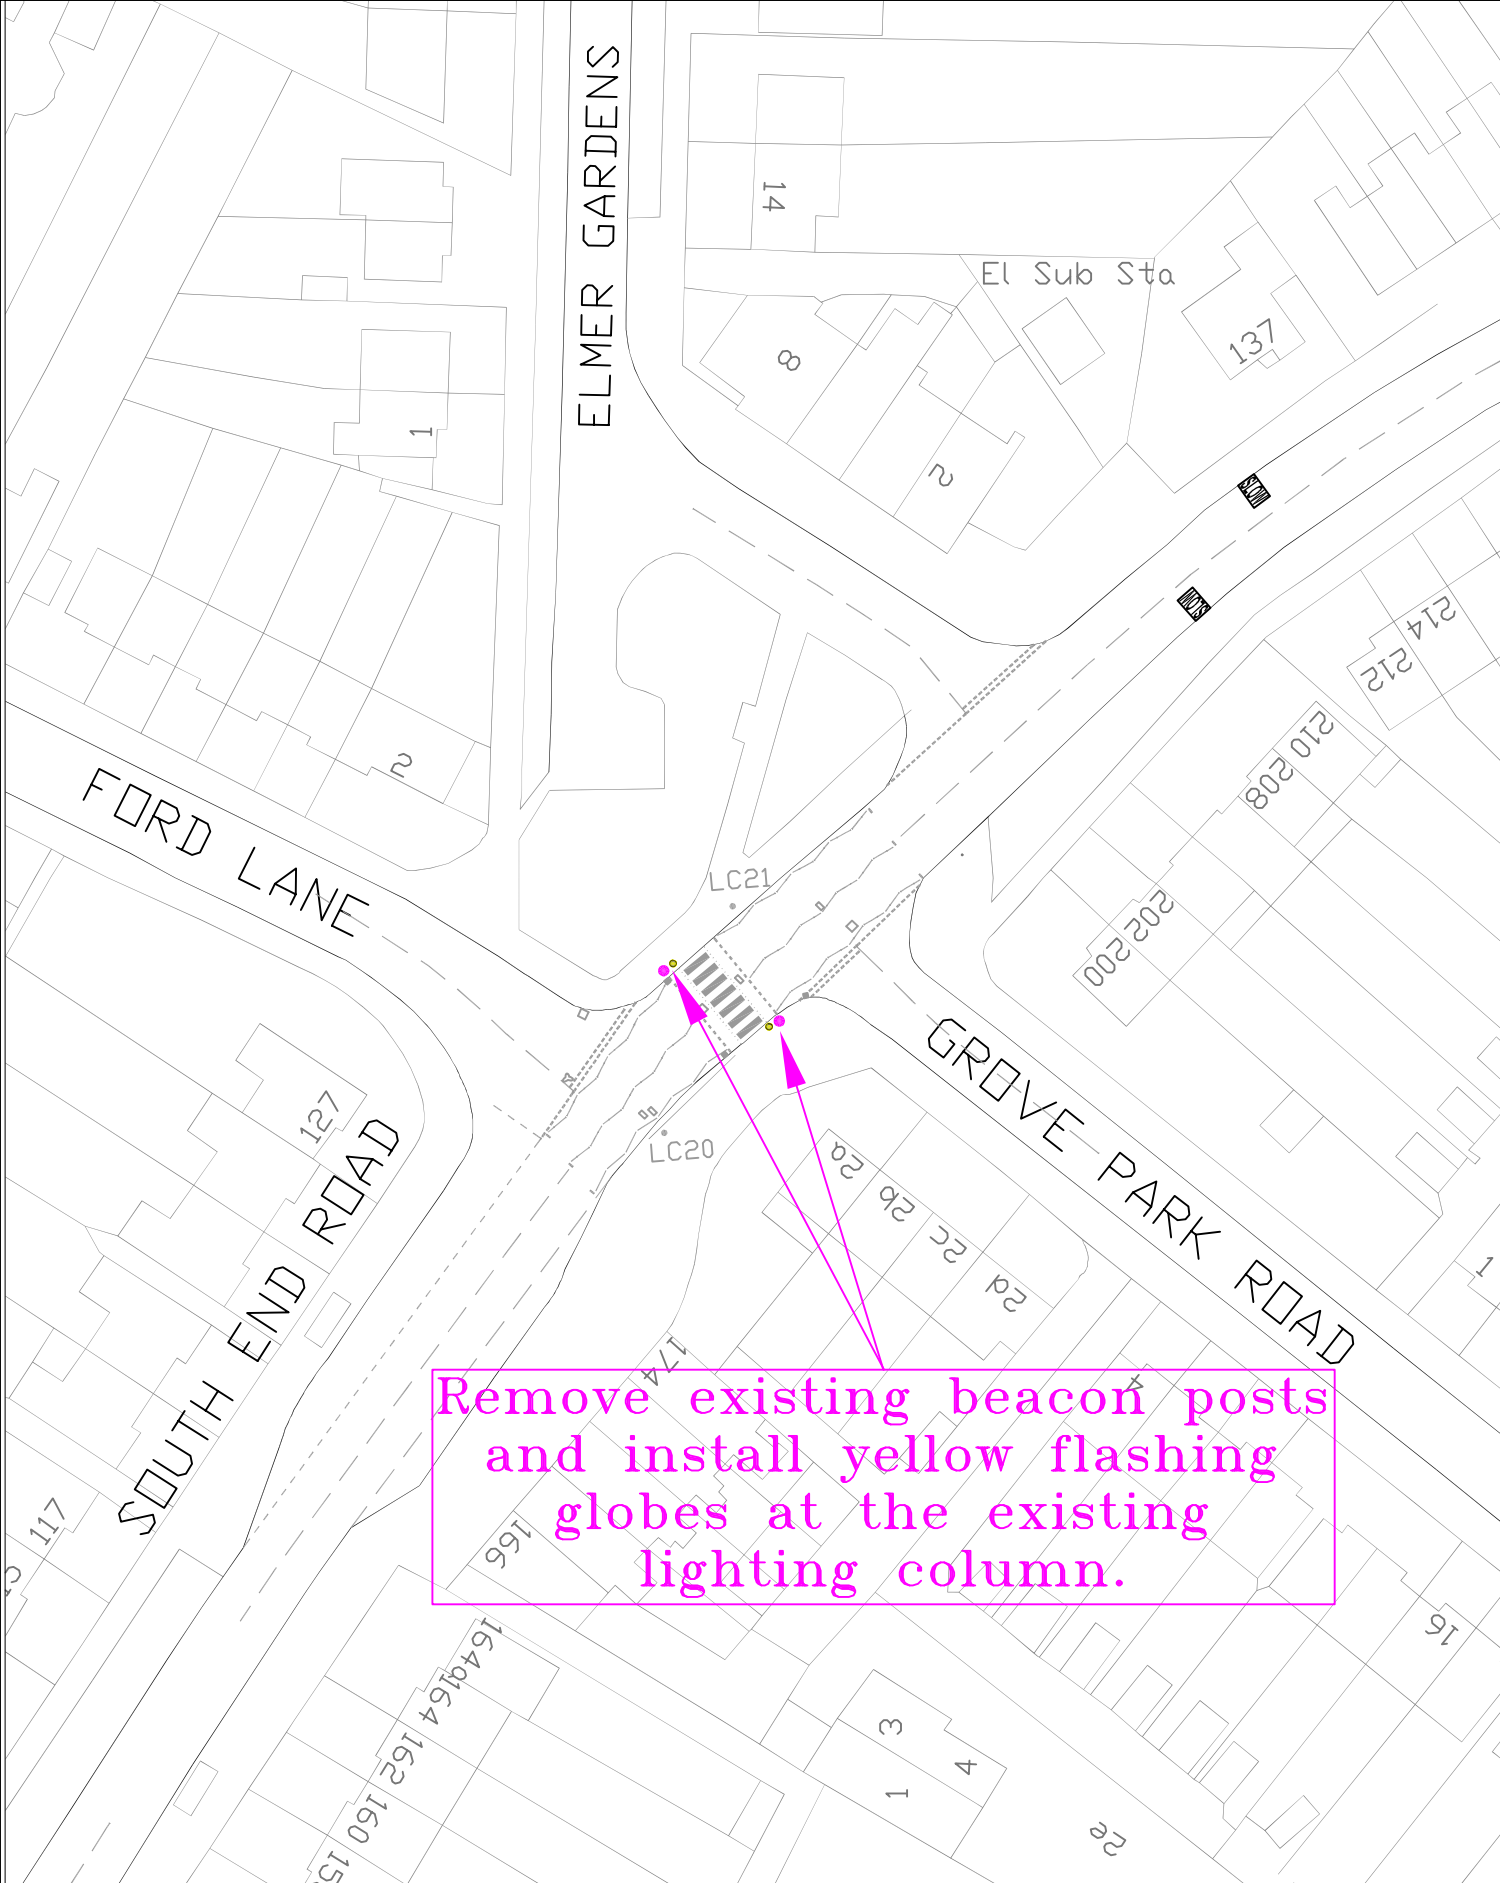

Remove existing beacon posts
and install yellow flashing
globes at the existing
lighting column.


<p>10th FLOOR MERCURY HOUSE MERCURY GARDENS ROMFORD, RM1 3JW TELEPHONE No: 01708 434343 FAX No: 01708 433721 EMAIL: streetcare@haverling.gov.uk</p>		PURPOSE -			
JOB TITLE SOUTH HAVERING PACKAGE ACCIDENT REMEDIAL MEASURES		©COPYRIGHT This drawing belongs to StreetCare Culture & Community, Traffic & Engineering Section. Neither the whole nor any part thereof may be reproduced without prior written permission.			
DRAWING TITLE PROPOSED MEASURES		Based upon Ordnance Survey Mapping with the permission of the Controller of Her Majesty's Stationery Office © Crown copyright. Unauthorised reproduction infringes Crown copyright and may lead to prosecution or civil proceedings. London Borough of Havering 100024327			
		DRAWN BY VS	CHECKED BY VS	APPROVED BY VS	
SCALE (AT A4 SIZE) NTS	DATE JUNE 11	<input checked="" type="checkbox"/> DRAFT <input checked="" type="checkbox"/> ISSUE	ACAD REF: Sheet Size: A4 (210x297)	DRAWING No QK001/S/4	REVISION -
		REVISION		AMENDMENT	DATE

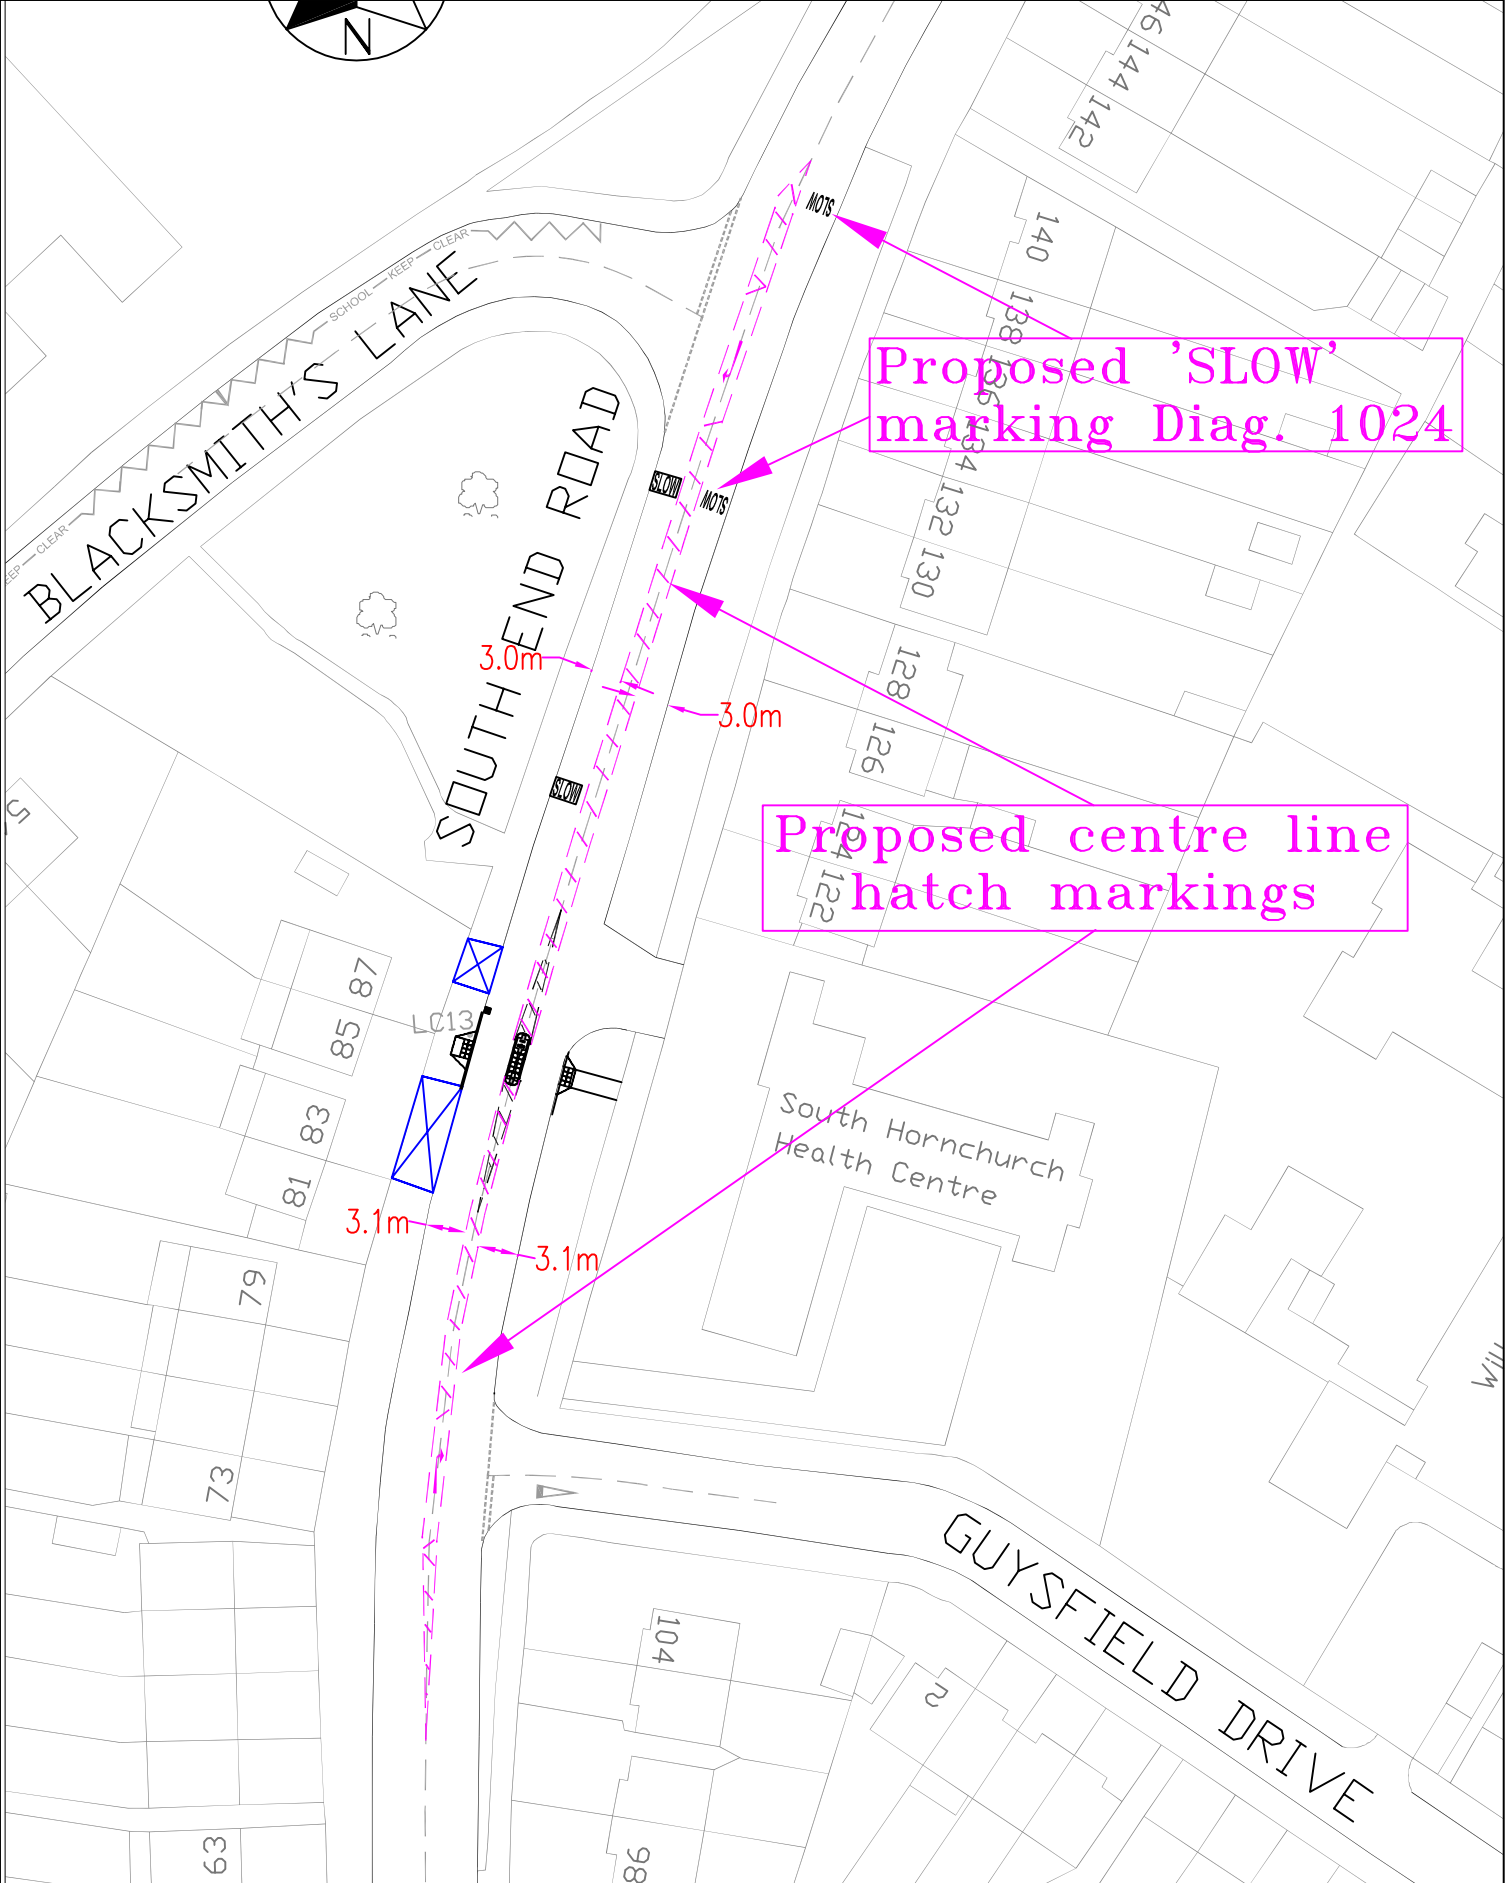

Proposed 'SLOW' marking Diag. 1024

Proposed centre line hatch markings

<p>10th FLOOR MERCURY HOUSE MERCURY GARDENS ROMFORD, RM1 3JW TELEPHONE No: 01708 434343 FAX No: 01708 433721 EMAIL: streetcare@havering.gov.uk</p>		PURPOSE 1		©COPYRIGHT This drawing belongs to StreetCare Culture & Community, Traffic & Engineering Section. Neither the whole nor any part thereof may be reproduced without prior written permission.	
JOB TITLE SOUTH HAVERING PACKAGE ACCIDENT REMEDIAL MEASURES		Based upon Ordnance Survey Mapping with the permission of the Controller of Her Majesty's Stationary Office © Crown copyright. Unauthorised reproduction infringes Crown copyright and may lead to prosecution or civil proceedings. London Borough of Havering 100024327			
DRAWING TITLE PROPOSED MEASURES		DRAWN BY VS	CHECKED BY VS	APPROVED BY VS	
SCALE (AT A4 SIZE) NTS	DATE JUNE 11	<input type="checkbox"/> DRAFT <input checked="" type="checkbox"/> ISSUE	ACAD REF: Sheet Size: A4 (210x297)	DRAWING No QK001/S/5	REVISION -
		REVISION	AMENDMENT	DATE	

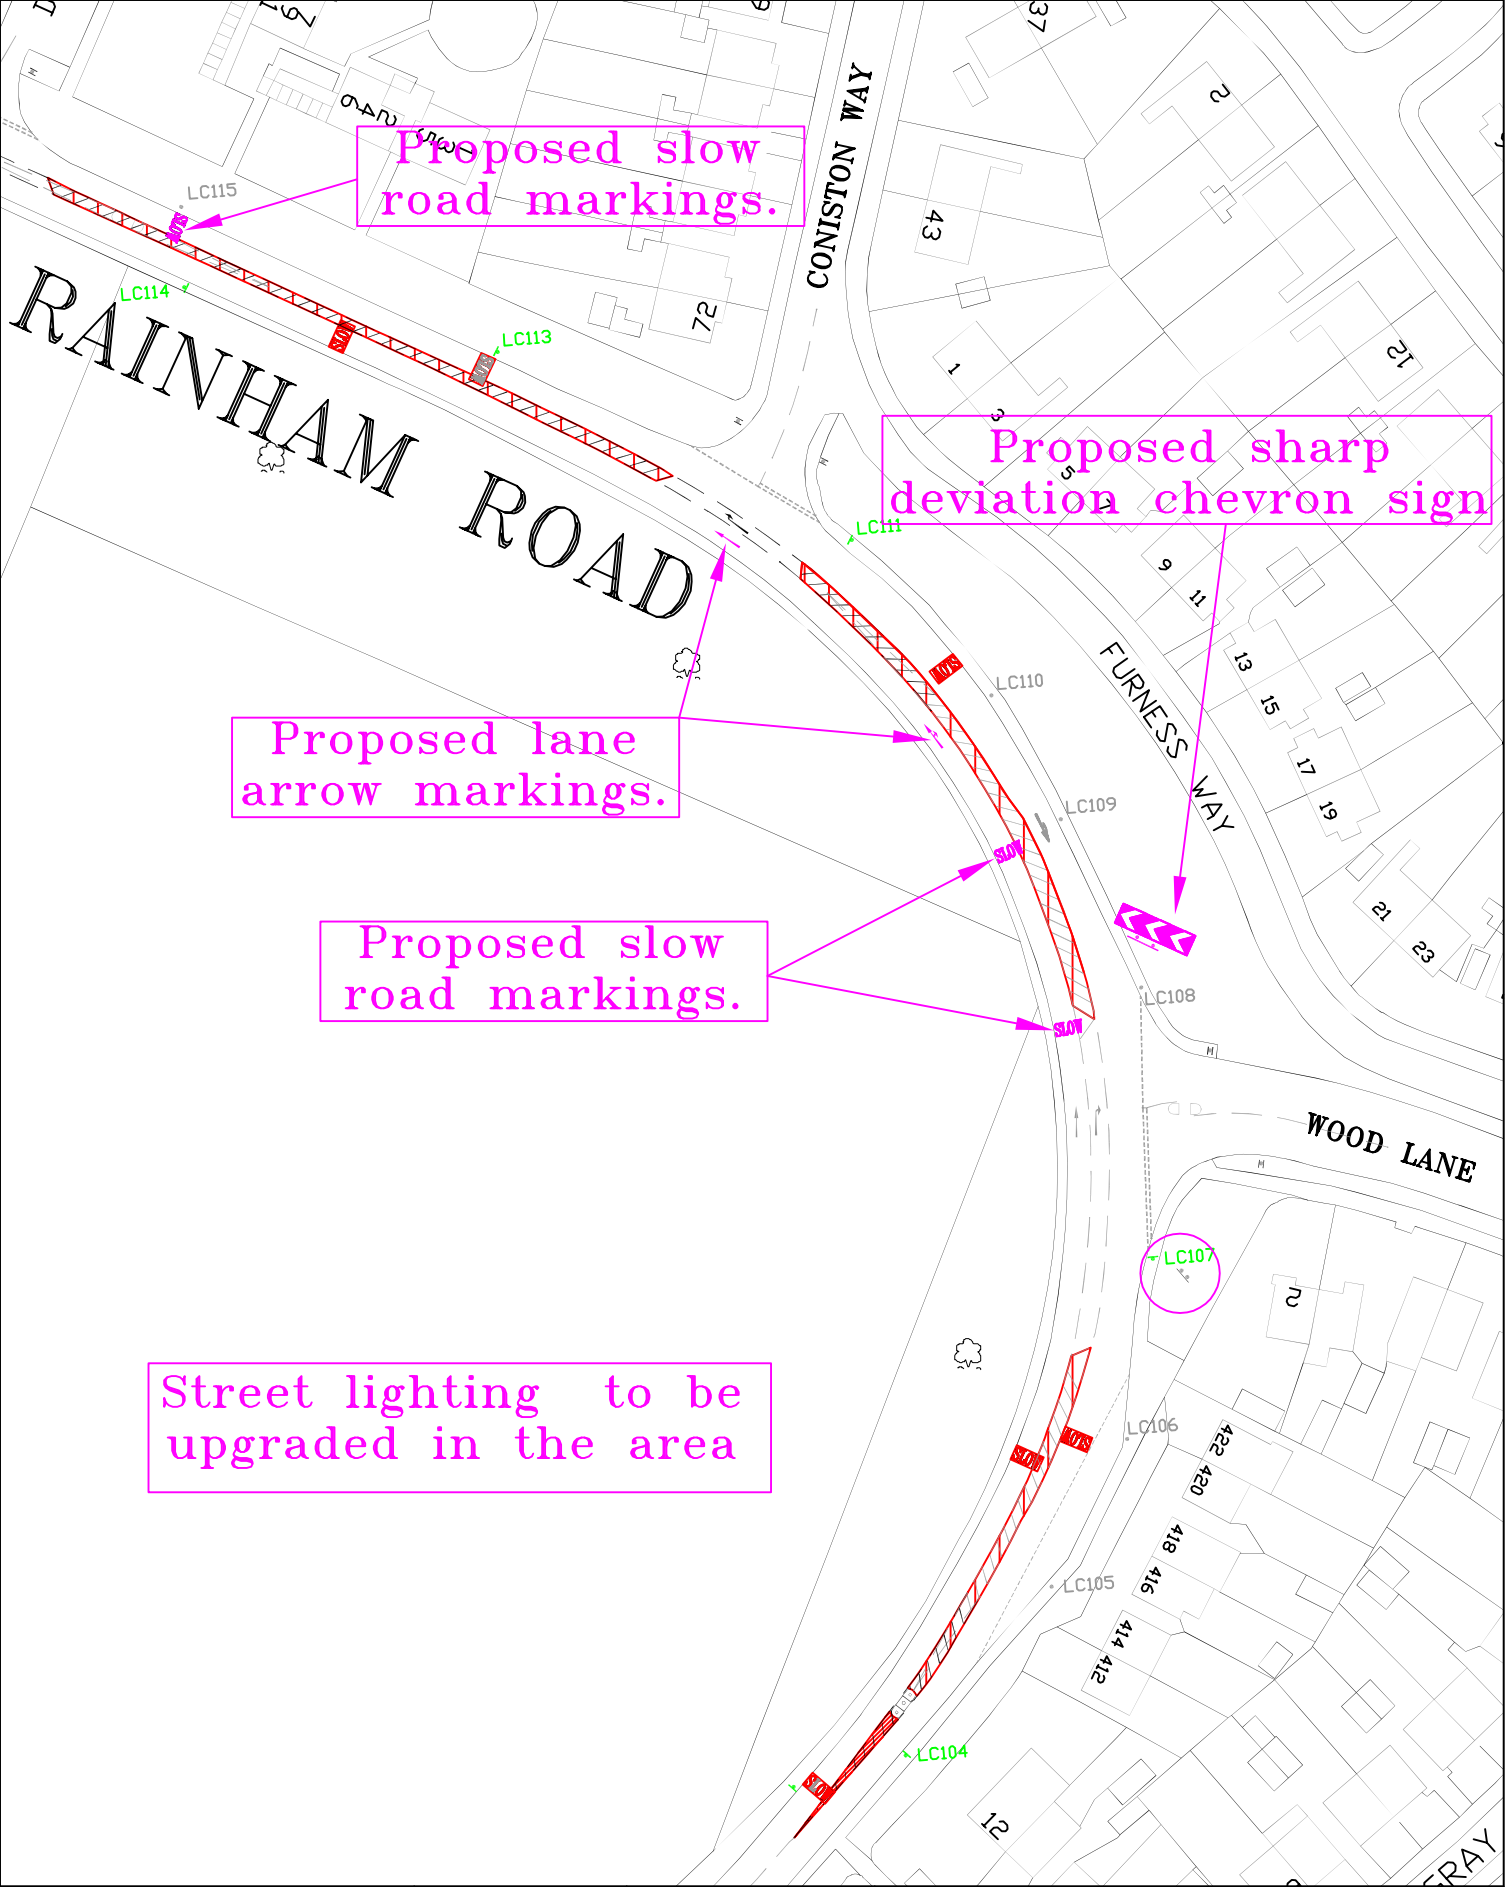


Proposed slow road markings.


Proposed sharp deviation chevron sign

Proposed lane arrow markings.

Proposed slow road markings.

Street lighting to be upgraded in the area



 <p>10th FLOOR MERCURY HOUSE MERCURY GARDENS ROMFORD, RM1 3JW TELEPHONE No: 01708 434343 FAX No: 01708 433721 EMAIL: streetcare@havering.gov.uk</p>		PURPOSE -			
JOB TITLE SOUTH HAVERING PACKAGE ACCIDENT REDUCTION PROGRAMME		©COPYRIGHT This drawing belongs to StreetCare Culture & Community, Traffic & Engineering Section. Neither the whole nor any part thereof may be reproduced without prior written permission.			
DRAWING TITLE RAINHAM ROAD ACCIDENT REMEDIAL MEASURES		Based upon Ordnance Survey Mapping with the permission of the Controller of Her Majesty's Stationery Office © Crown copyright. Unauthorised reproduction infringes Crown copyright and may lead to prosecution or civil proceedings. London Borough of Havering 100024327			
SCALE (AT A4 SIZE) NTS		DRAWN BY VS	CHECKED BY VS	APPROVED BY VS	
DATE JUNE 11	<input checked="" type="checkbox"/> DRAFT <input checked="" type="checkbox"/> ISSUE	ACAD REF:	DRAWING No QK001/R/1	REVISION -	
		Sheet Size: A4 (210x297)		REVISION	AMENDMENT
					DATE

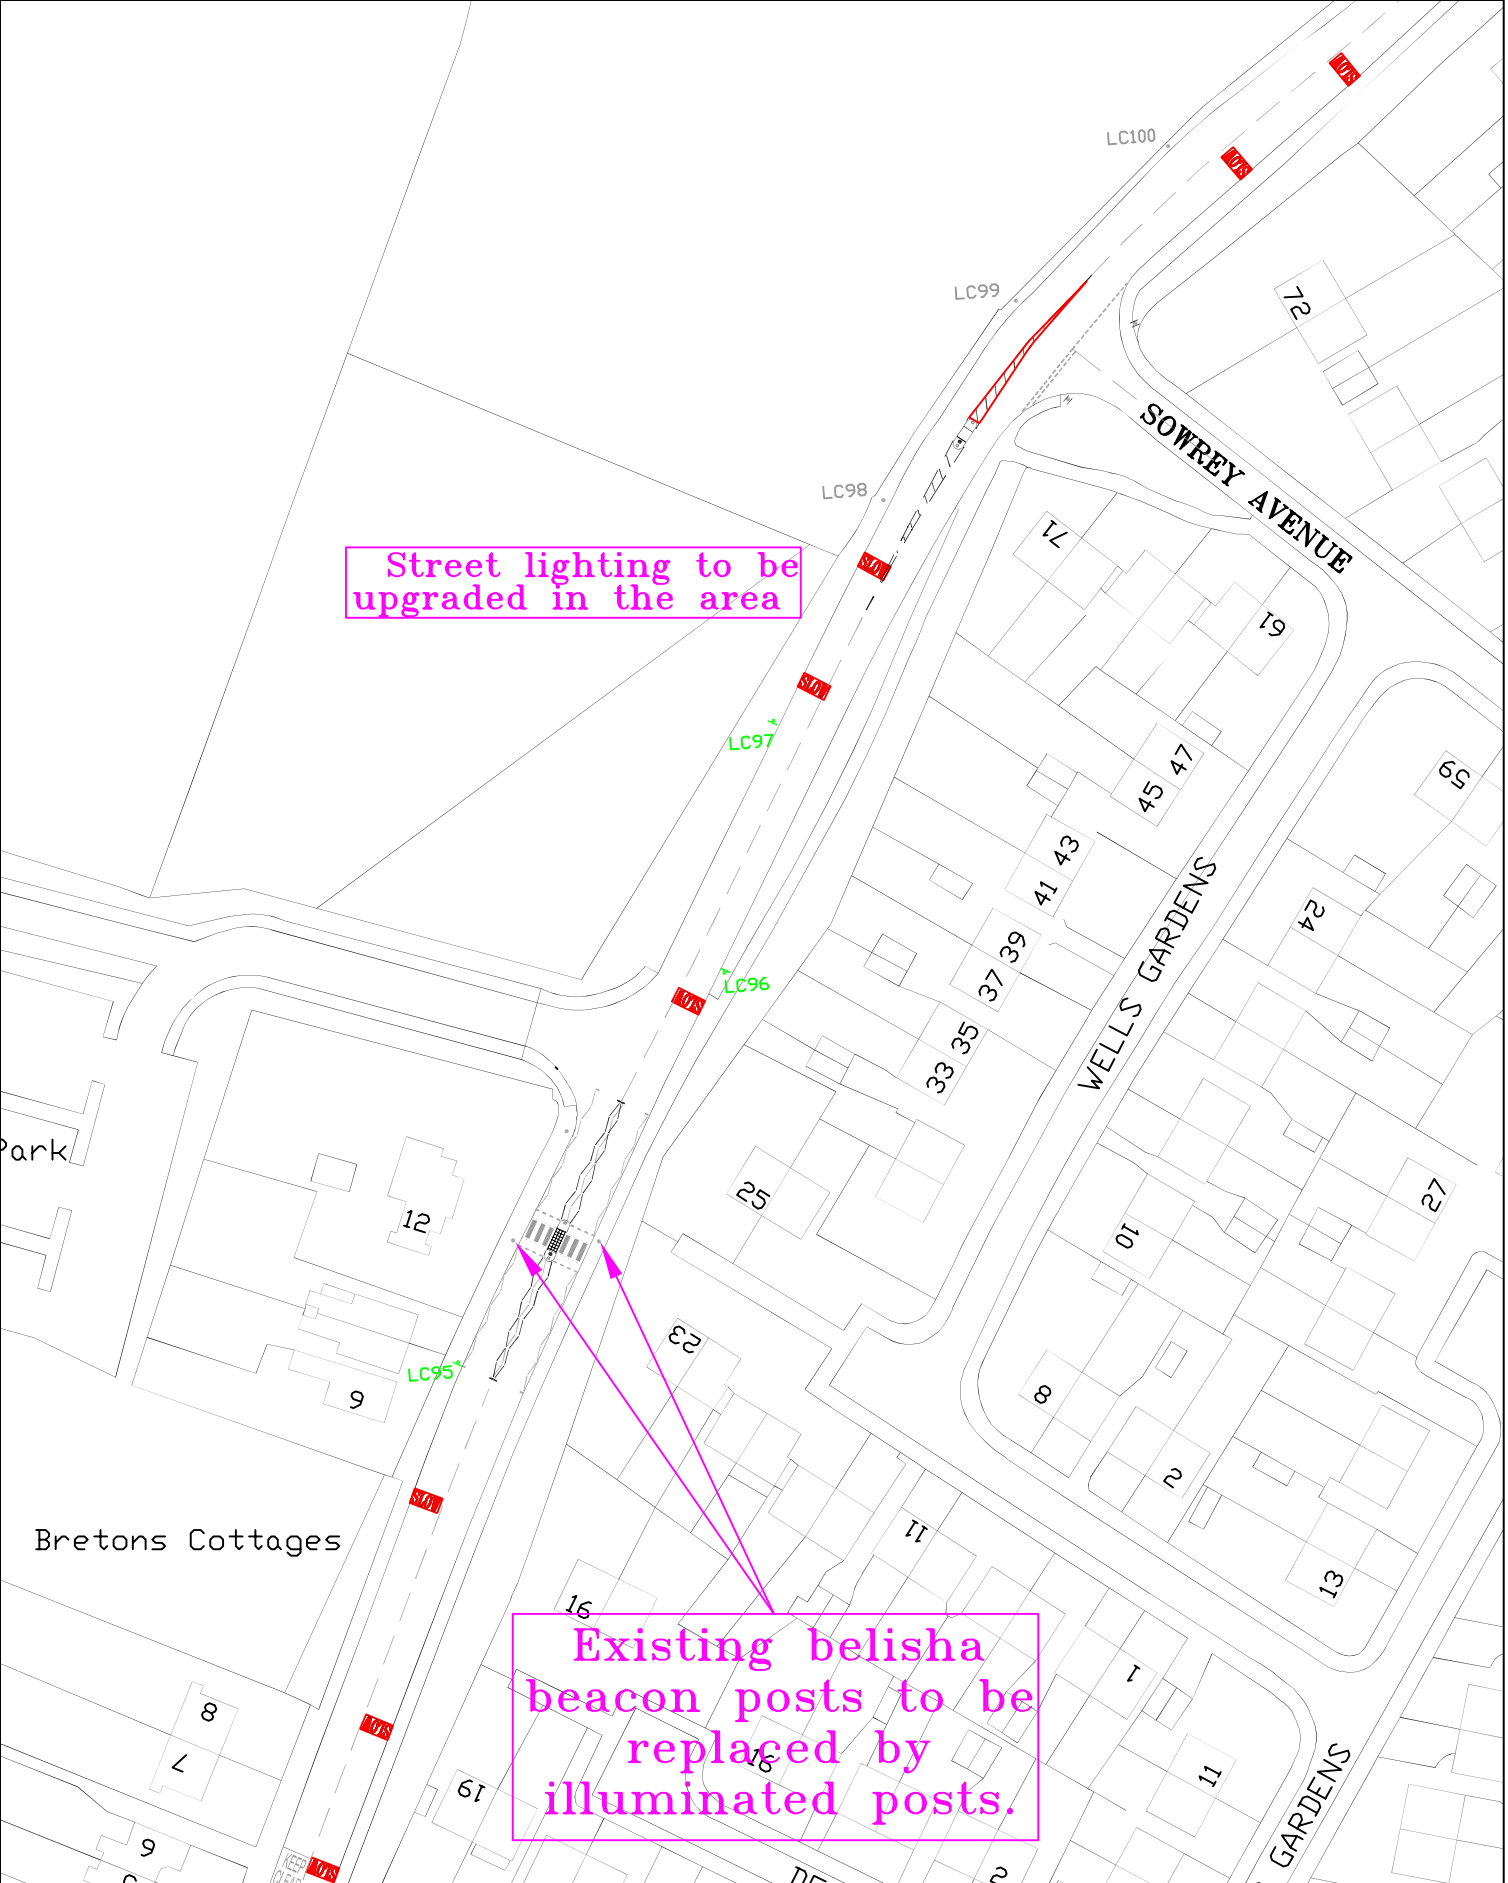

Street lighting to be upgraded in the area

Existing belisha beacon posts to be replaced by illuminated posts.

<p>10th FLOOR MERCURY HOUSE MERCURY GARDENS ROMFORD, RM1 3JW TELEPHONE No: 01708 434343 FAX No: 01708 433721 EMAIL: streetcare@havering.gov.uk</p>		PURPOSE -			
JOB TITLE SOUTH HAVERING PACKAGE ACCIDENT REDUCTION PROGRAMME		©COPYRIGHT This drawing belongs to StreetCare Culture & Community, Traffic & Engineering Section. Neither the whole nor any part thereof may be reproduced without prior written permission.			
DRAWING TITLE RAINHAM ROAD ACCIDENT REMEDIAL MEASURES		Based upon Ordnance Survey Mapping with the permission of the Controller of Her Majesty's Stationary Office © Crown copyright. Unauthorised reproduction infringes Crown copyright and may lead to prosecution or civil proceedings. London Borough of Havering 100024327			
DRAWN BY VS		CHECKED BY VS		APPROVED BY VS	
SCALE (AT A4 SIZE) NTS		ACAD REF:		DRAWING No QK001/R/2	
DATE JUNE 11		DRAFT		REVISION -	
ISSUE		Sheet Size: A4 (210x297)		REVISION	
				AMENDMENT	
				DATE	

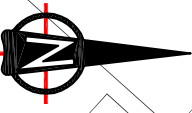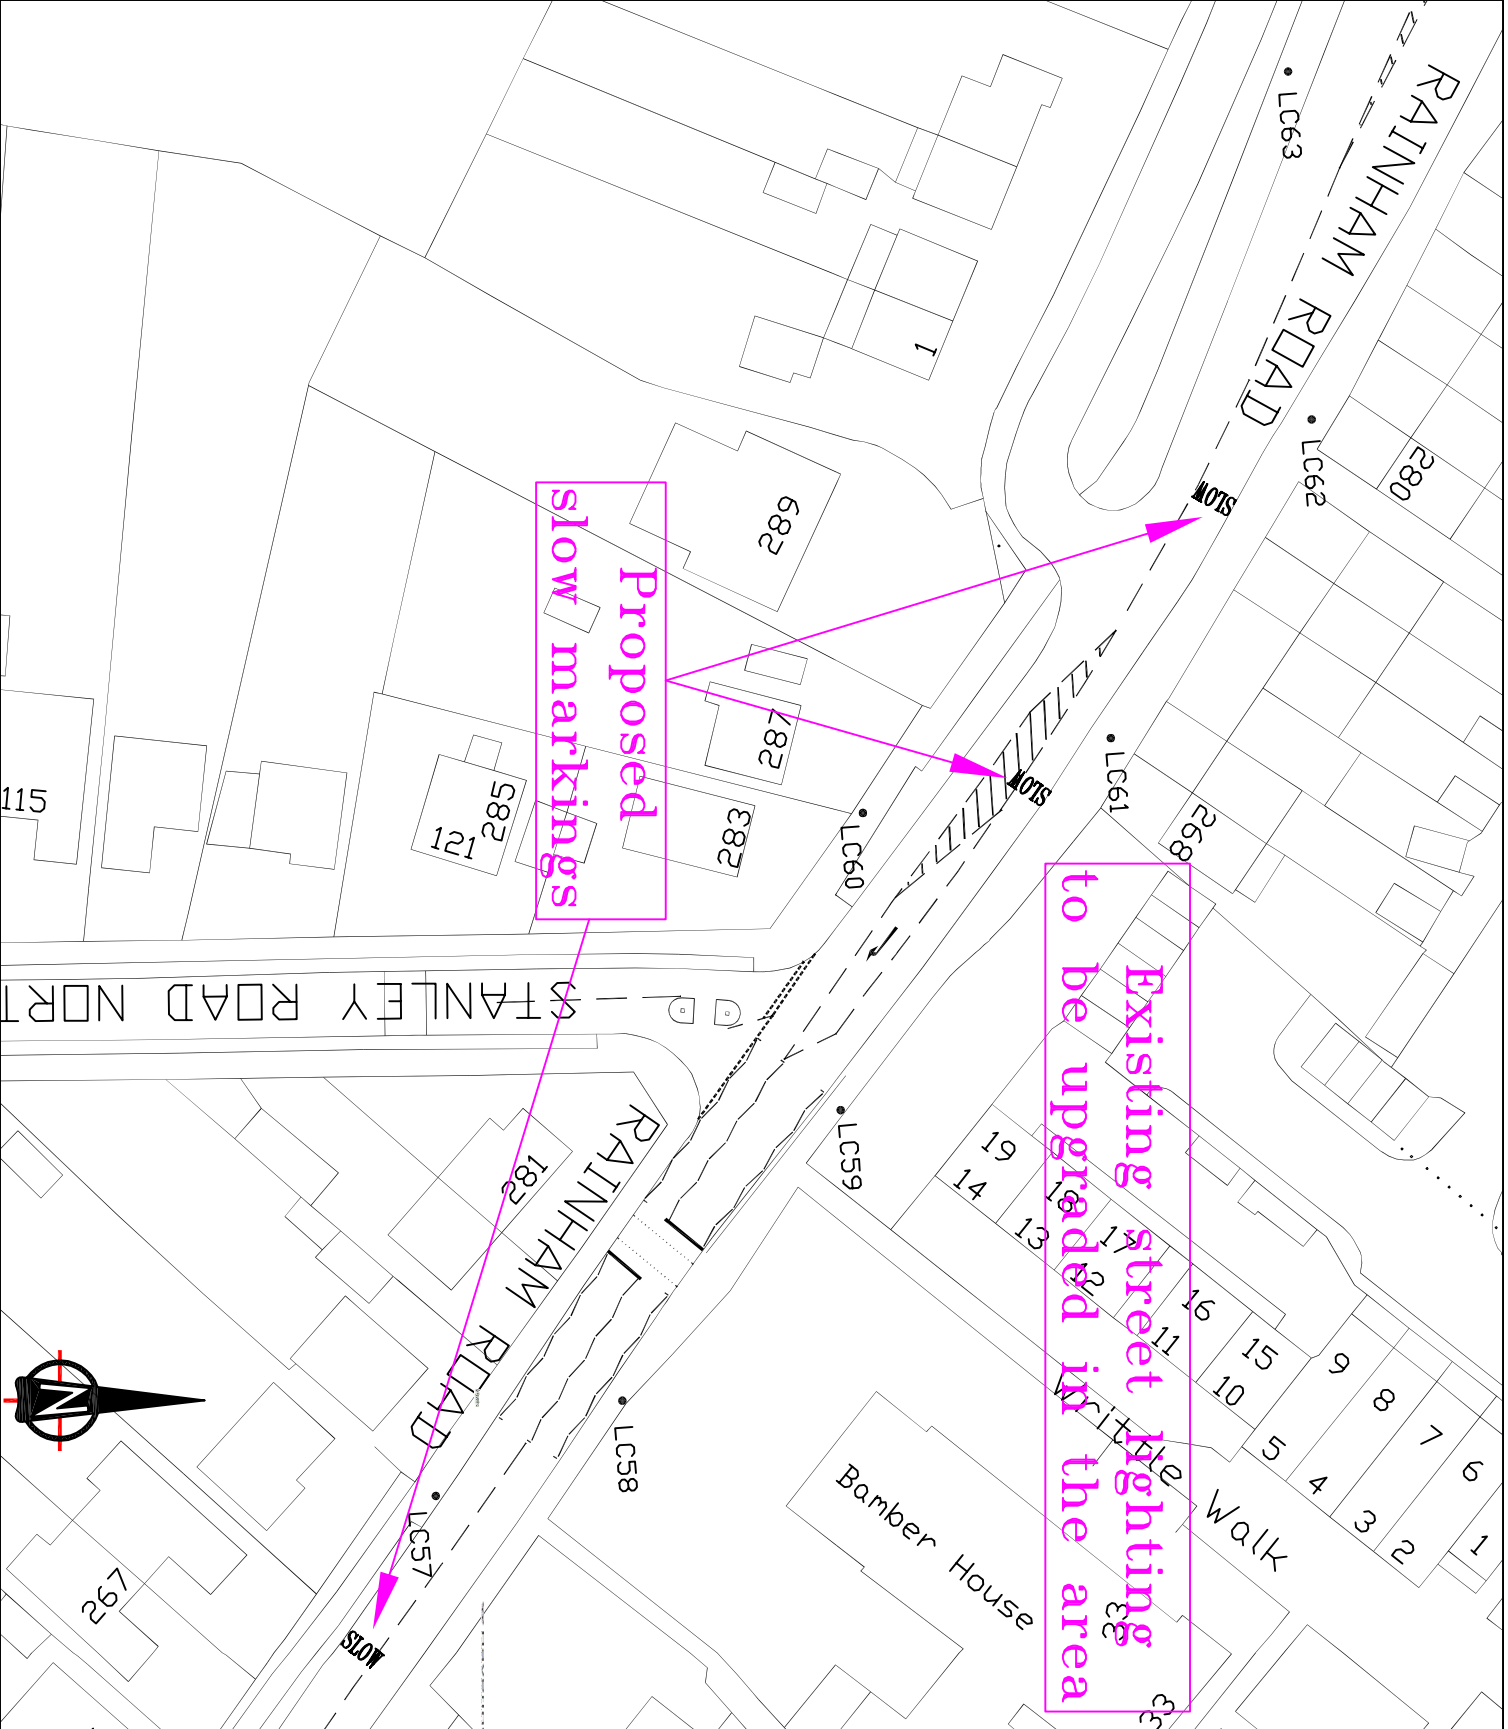

PURPOSE -

©COPYRIGHT
 This drawing belongs to StreetCare Culture & Community, Traffic & Engineering Section. Neither the whole nor any part thereof may be reproduced without prior written permission.
 Based upon Ordnance Survey Mapping with the permission of the Controller of Her Majesty's Stationery Office © Crown copyright. Unauthorised reproduction infringes Crown copyright and may lead to prosecution or civil proceedings.
 London Borough of Havering 100024327

NOTES

REVISION	AMENDMENT	DATE

JOB TITLE
 SOUTH HAVERING PACKAGE
 ACCIDENT REDUCTION PROGRAMME
DRAWING TITLE
 PROPOSED
 ACCIDENT REMEDIAL MEASURES

Havering
 LONDON BOROUGH

STREETCARE
 CULTURE & COMMUNITY
 TRAFFIC & ENGINEERING
 10th FLOOR MERCURY HOUSE
 MERCURY GARDENS, ROXBORO, PAUL SNW
 TELEPHONE No: 01708 434343
 FAX No: 01708 432721
 E-MAIL: streetcare@havering.gov.uk


DRAWN BY VS	CHECKED BY VS	APPROVED BY VS
SCALE NTS	DATE JUNE 11	DRAFT <input checked="" type="checkbox"/>
ACAD REF: -	DRAWING No QK001/R/3	ISSUE <input checked="" type="checkbox"/>
Sheet Size: A4 (210x297)		REVISION -

Street lighting to be upgraded in the area

Proposed pedestrian refuge with minor carriageway widening

Proposed pedestrian to be relocated

Proposed slow markings

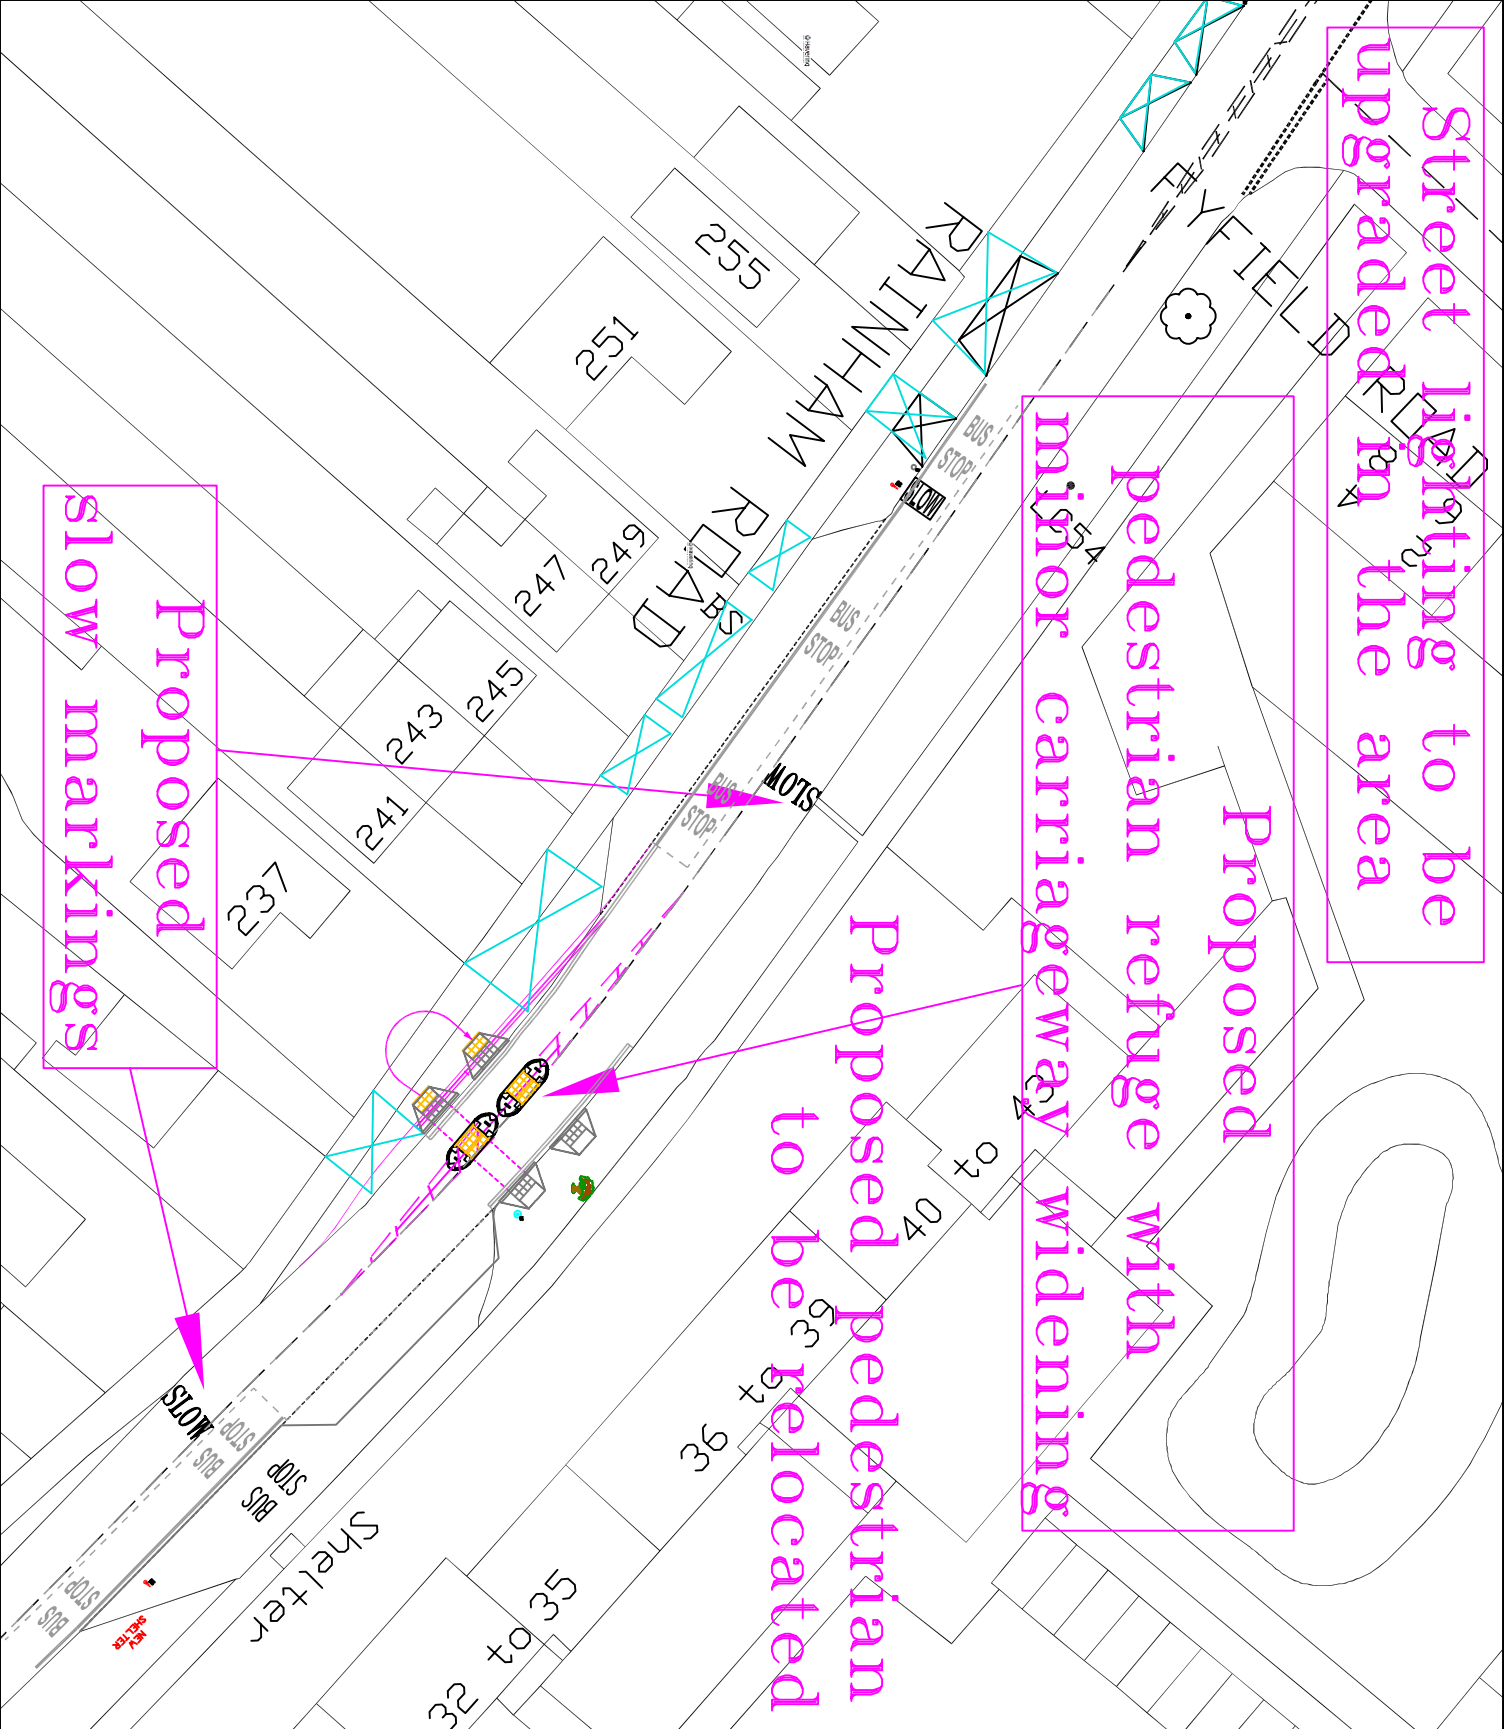

PURPOSE -

©COPYRIGHT
This drawing belongs to StreetCare Culture & Community, Traffic & Engineering Section. Neither the whole nor any part thereof may be reproduced without prior written permission.
Based upon Ordnance Survey Mapping with the permission of the Controller of Her Majesty's Stationery Office © Crown copyright. Unauthorised reproduction infringes Crown copyright and may lead to prosecution or civil proceedings.
London Borough of Havering 100024327

NOTES

REVISION	AMENDMENT	DATE
A	Proposedped refuge to be relocated	10/11

JOB TITLE
SOUTH HAVERING PACKAGE
ACCIDENT REDUCTION PROGRAMME

DRAWING TITLE
PROPOSED
ACCIDENT REMEDIAL MEASURES




STREETCARE
CULTURE & COMMUNITY
TRAFFIC & ENGINEERING
10th FLOOR MERCURY HOUSE
MERCURY GARDENS, ROYALDO, RUI 30W
TELEPHONE: No. 01708 434343
FAX No. 01708 432721
E-MAIL: streetcare@havering.gov.uk

DRAWN BY	CHECKED BY	APPROVED BY
VS	VS	VS

SCALE	DATE	DRAFT
NTS	JUNE 11	ISSUE

ACAD REF:	DRAWING No	REVISION
Sheet Spec: 44 (210x297)	QK001/R/4	A

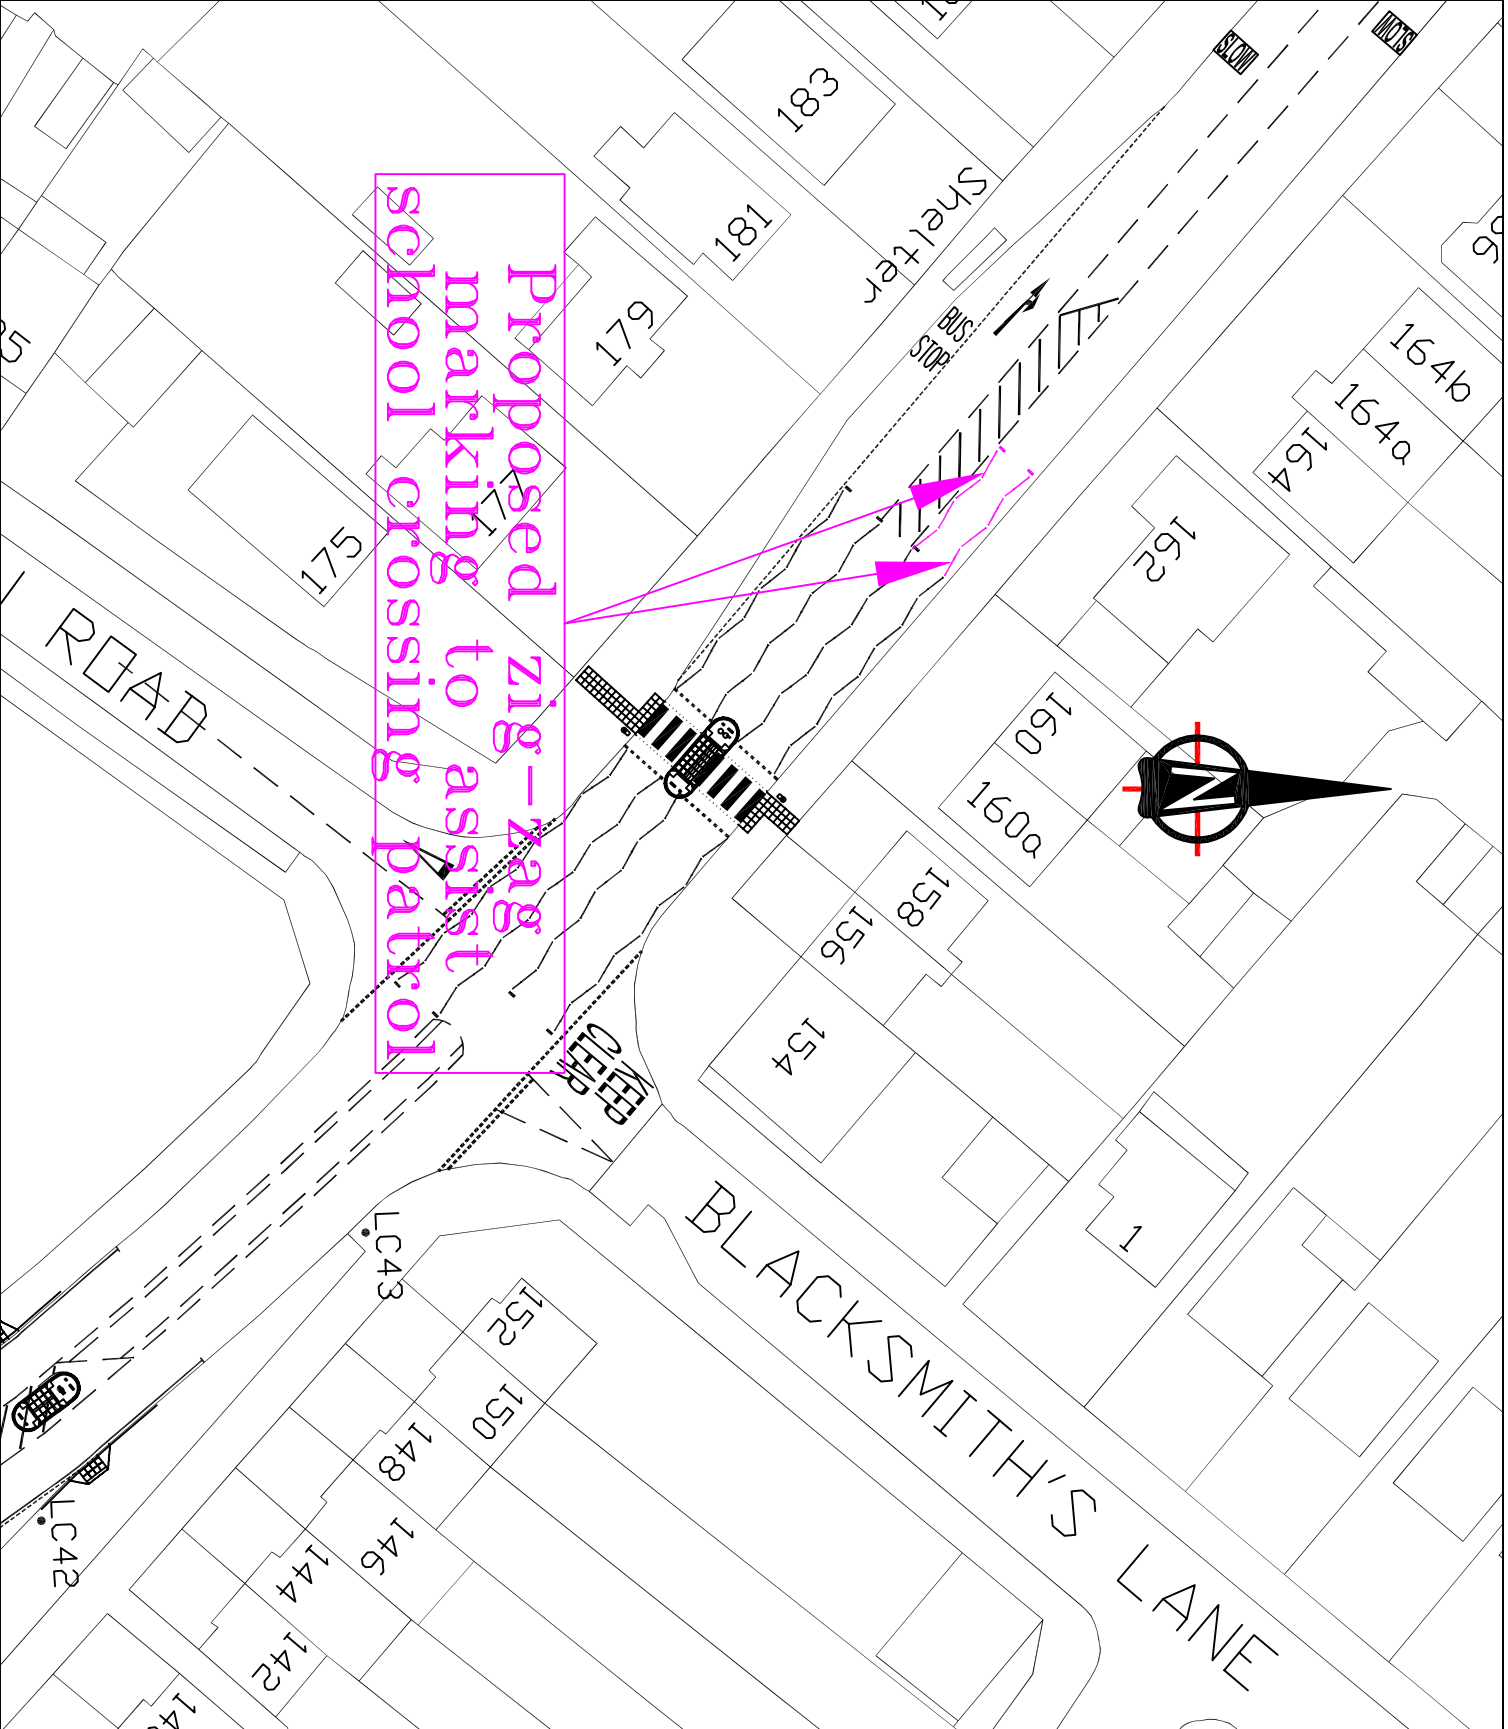

PURPOSE -

©COPYRIGHT
 This drawing belongs to StreetCare Culture & Community, Traffic & Engineering Section. Neither the whole nor any part thereof may be reproduced without prior written permission.
 Based upon Ordnance Survey Mapping with the permission of the Controller of Her Majesty's Stationery Office © Crown copyright. Unauthorised reproduction infringes Crown copyright and may lead to prosecution or civil proceedings.
 London Borough of Havering 100024327

NOTES

REVISION	AMENDMENT	DATE


JOB TITLE
 SOUTH HAVERING PACKAGE
 ACCIDENT REDUCTION PROGRAMME

DRAWING TITLE
 PROPOSED
 ACCIDENT REMEDIAL MEASURES

Havering
 LONDON BOROUGH

STREETCARE
 CULTURE & COMMUNITY
 TRAFFIC & ENGINEERING
 10th FLOOR MERCURY HOUSE
 MERCURY GARDENS, ROXBORO, RUI 3W
 TELEPHONE: No. 01708 434343
 FAX No. 01708 432721
 E-MAIL: streetcare@havering.gov.uk

DRAWN BY VS	CHECKED BY VS	APPROVED BY VS
SCALE NTS	DATE JUNE 11	DRAFT <input type="checkbox"/>
ACAD REF: -	DRAWING No QK001/R/5	ISSUE <input type="checkbox"/>
Sheet Size: A4 (210x297)		REVISION -

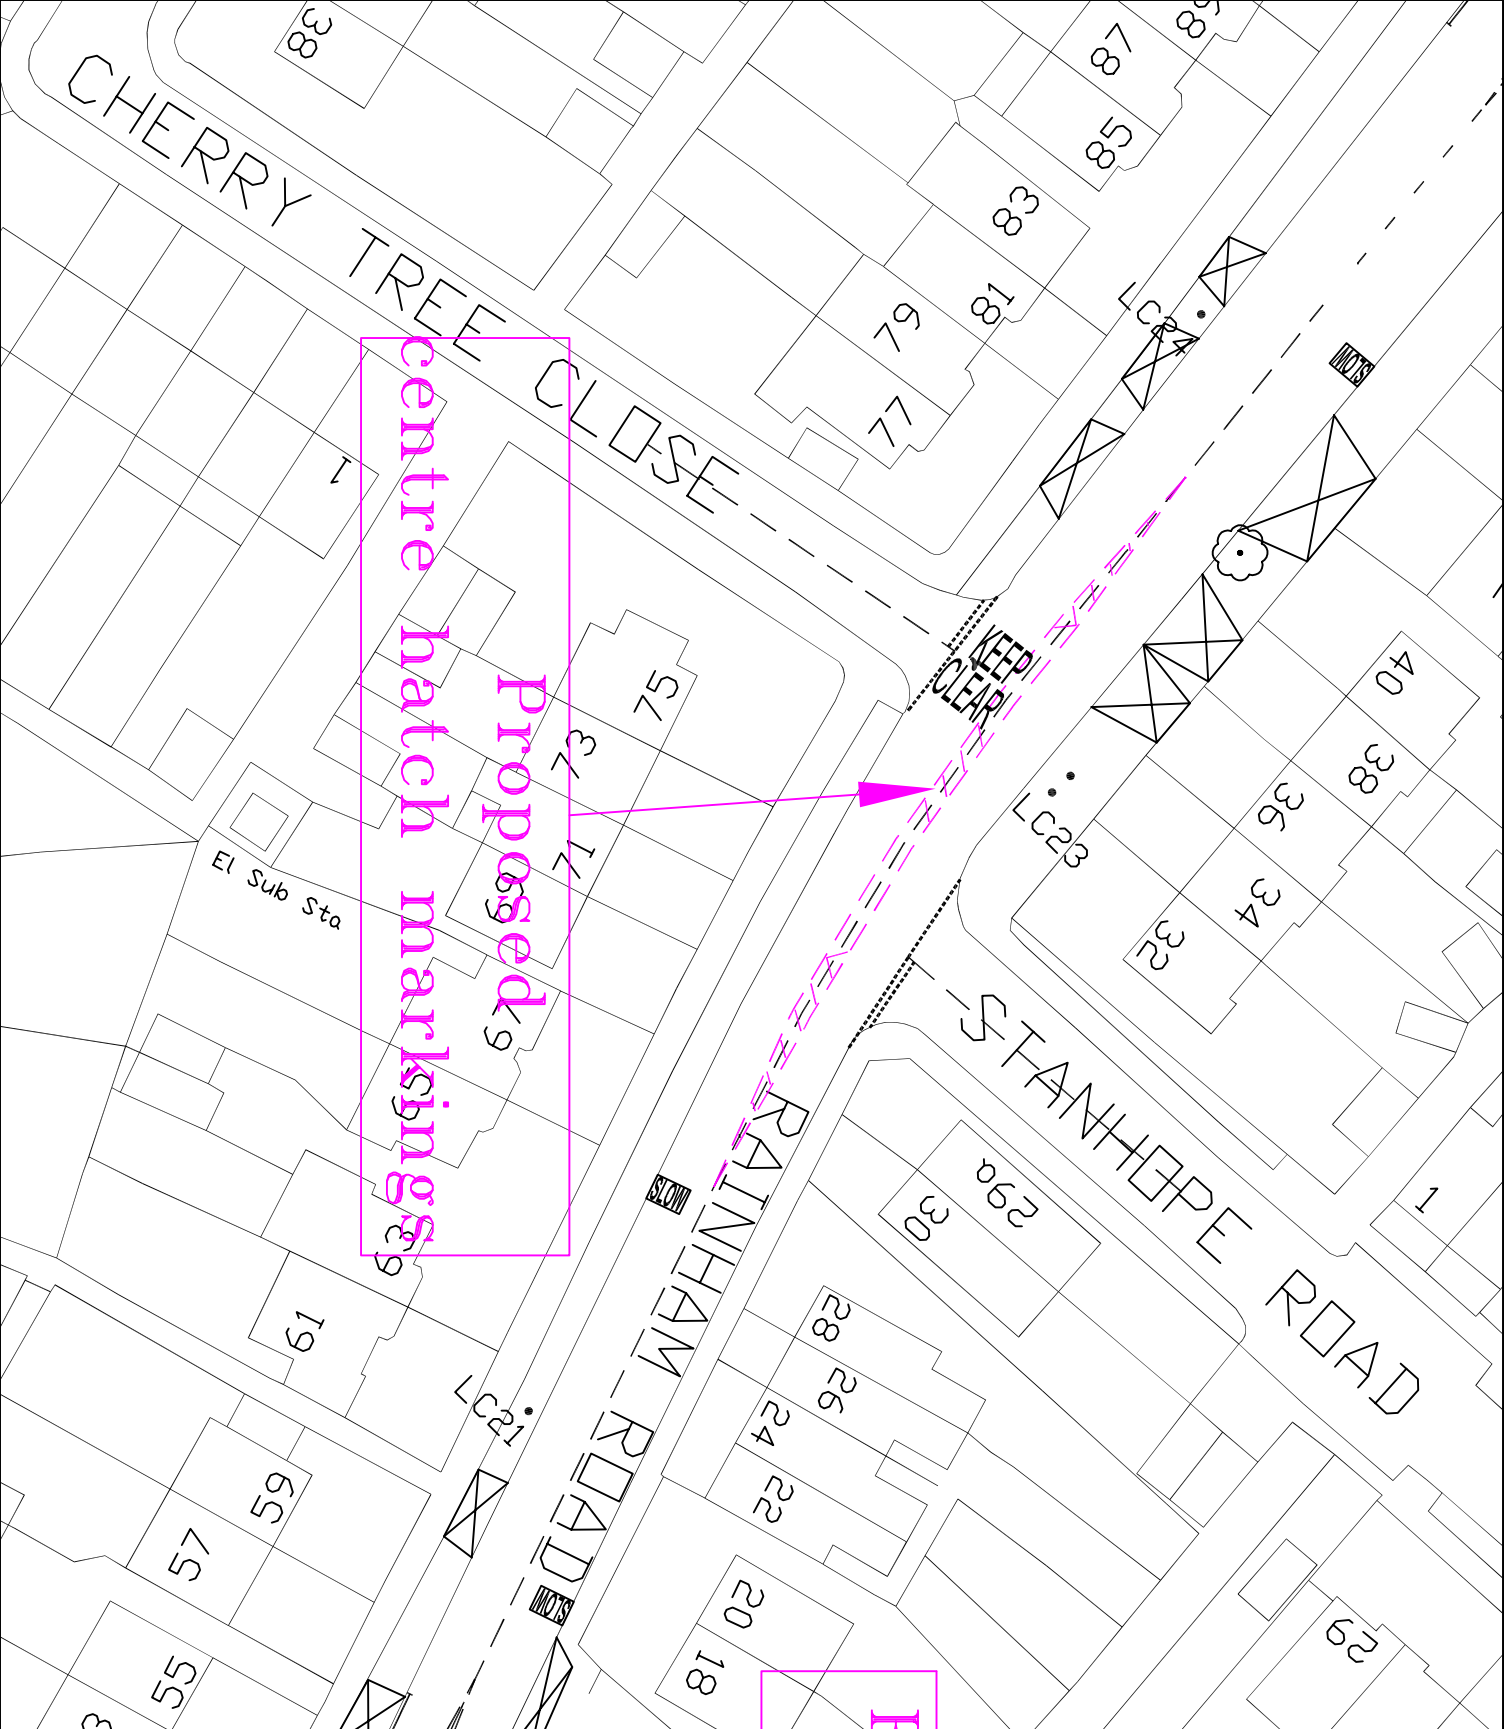

PURPOSE -

©COPYRIGHT
 This drawing belongs to StreetCare Culture & Community, Traffic & Engineering Section. Neither the whole nor any part thereof may be reproduced without prior written permission.
 Based upon Ordnance Survey Mapping with the permission of the Controller of Her Majesty's Stationery Office © Crown copyright. Unauthorised reproduction infringes Crown copyright and may lead to prosecution or civil proceedings.
 London Borough of Havering 100024327

NOTES


REVISION	AMENDMENT	DATE

JOB TITLE
 SOUTH HAVERING PACKAGE
 ACCIDENT REDUCTION PROGRAMME
DRAWING TITLE
 PROPOSED
 ACCIDENT REMEDIAL MEASURES



STREETCARE
 CULTURE & COMMUNITY
 TRAFFIC & ENGINEERING
 10th FLOOR MERCURY HOUSE
 MERCURY GARDENS, ROXBORO, RMT 3JW
 TELEPHONE: No. 01708 434343
 FAX No. 01708 432721
 E-MAIL: streetcare@haverling.gov.uk

DRAWN BY VS	CHECKED BY VS	APPROVED BY VS
SCALE NTS	DATE JUNE 11	DRAFT <input checked="" type="checkbox"/>
ACAD REF: -	DRAWING No QK001/R/6	ISSUE <input checked="" type="checkbox"/>
Sheet No: 44 (210x297)		REVISION -

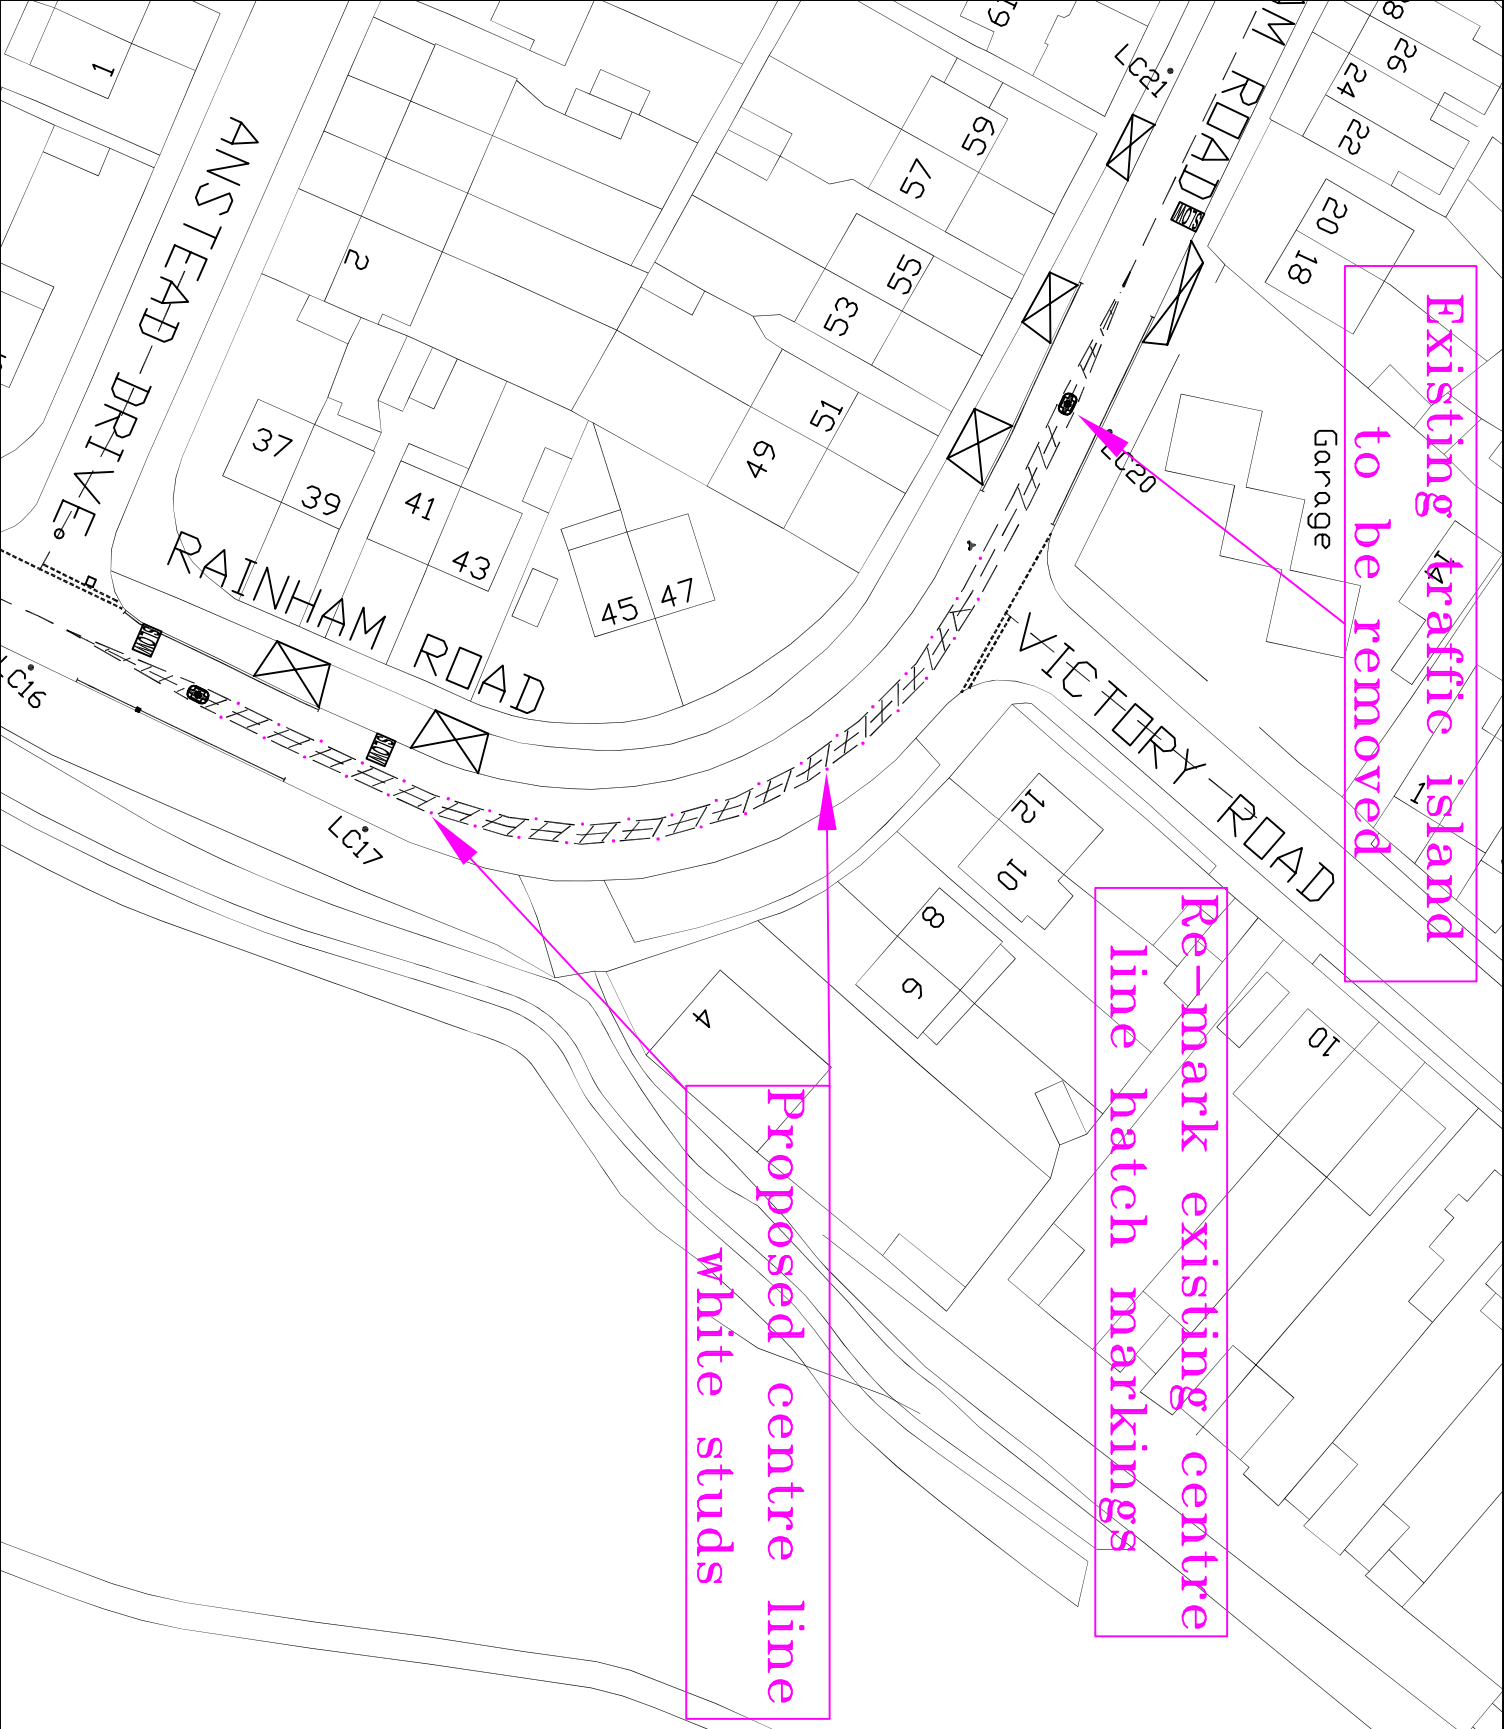

Existing traffic island
to be removed

Re-mark existing centre
line hatch markings

Proposed centre line
white studs

PURPOSE -

©COPYRIGHT
This drawing belongs to StreetCare Culture & Community, Traffic & Engineering
Section. Neither the whole nor any part thereof may be reproduced without prior
written permission.
Based upon Ordnance Survey Mapping with the permission of the Controller of
Her Majesty's Stationery Office © Crown copyright. Unauthorised reproduction
infringes Crown copyright and may lead to prosecution or civil proceedings.
London Borough of Havering 100024327

NOTES

REVISION	AMENDMENT	DATE

JOB TITLE
SOUTH HAVERING PACKAGE
ACCIDENT REDUCTION PROGRAMME

DRAWING TITLE
PROPOSED
ACCIDENT REMEDIAL MEASURES




Havering
LONDON BOROUGH

STREETCARE
CULTURE & COMMUNITY
TRAFFIC & ENGINEERING
10th FLOOR MERCURY HOUSE
MERCURY GARDENS, ROBERTSDOWN, BUNT STOW
TELEPHONE No: 01700 434343
FAX No: 01700 432721
E-MAIL: streetcare@havering.gov.uk

DRAWN BY	CHECKED BY	APPROVED BY
VS	VS	VS

SCALE	DATE	DRAFT
NTS	JUNE 11	ISSUE

ACAD REF:	DRAWING No	REVISION
Sheet Size: A4 (210x297)	QK001/R/7	-

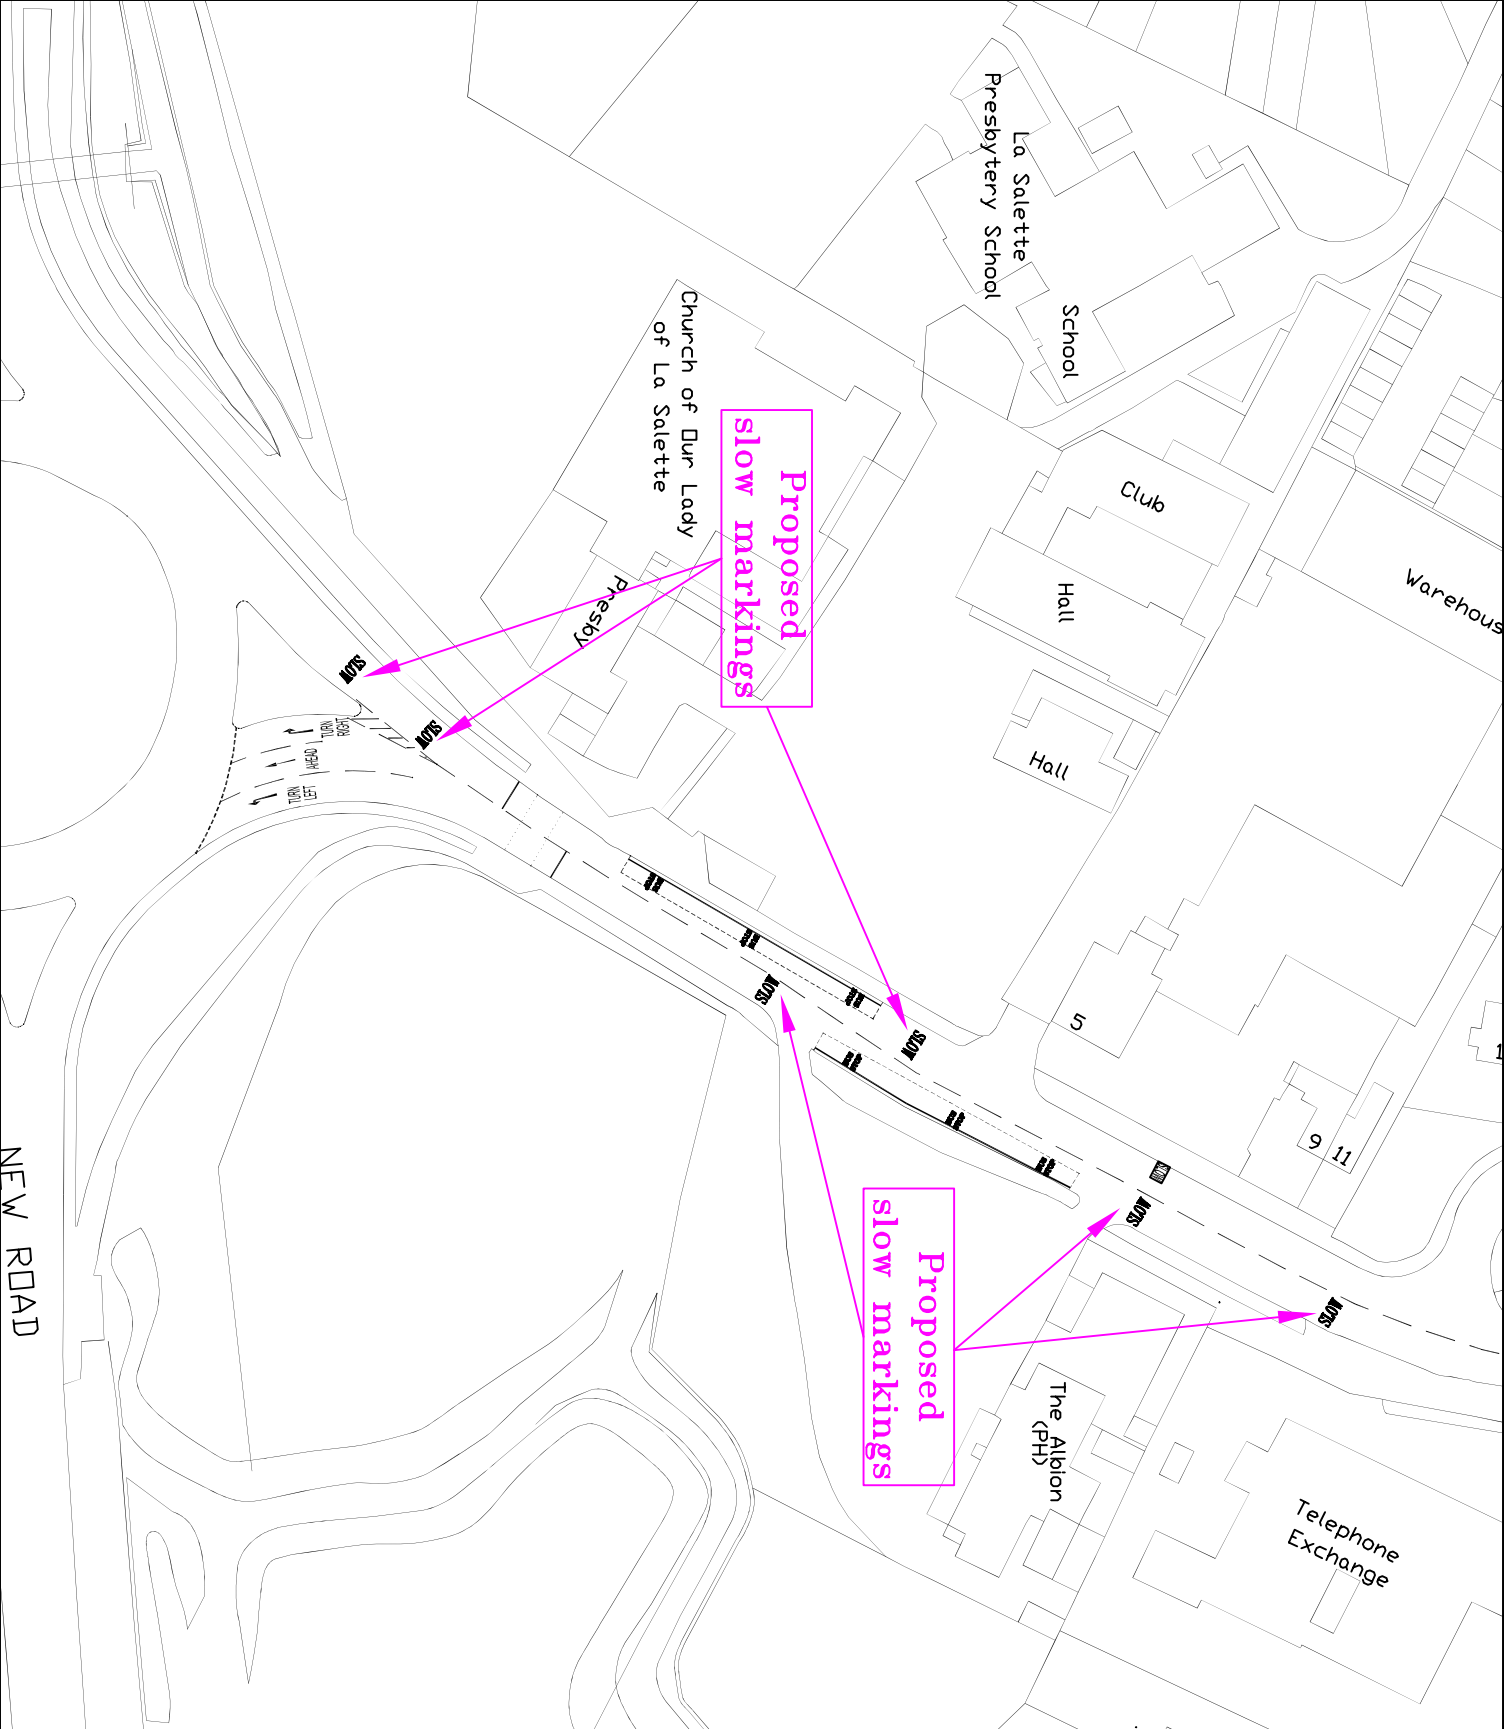

PURPOSE -

©COPYRIGHT
 This drawing belongs to StreetCare Culture & Community, Traffic & Engineering Section. Neither the whole nor any part thereof may be reproduced without prior written permission.
 Based upon Ordnance Survey Mapping with the permission of the Controller of Her Majesty's Stationery Office © Crown copyright. Unauthorised reproduction infringes Crown copyright and may lead to prosecution or civil proceedings.
 London Borough of Havering 100024327

NOTES

REVISION	AMENDMENT	DATE

JOB TITLE
 SOUTH HAVERING PACKAGE
 ACCIDENT REDUCTION PROGRAMME

DRAWING TITLE
 PROPOSED
 ACCIDENT REMEDIAL MEASURES

Havering
 LONDON BOROUGH

STREETCARE
 CULTURE & COMMUNITY
 TRAFFIC & ENGINEERING
 10th FLOOR MERCURY HOUSE
 MERCURY GARDENS, ROXBORO, RMT 3W
 TELEPHONE: No. 01708 434343
 FAX No. 01708 432721
 E-MAIL: streetcare@havering.gov.uk

DRAWN BY	VS	CHECKED BY	VS	APPROVED BY	VS
-----------------	----	-------------------	----	--------------------	----

SCALE	NTS	DATE	JUNE 11	DRAFT	<input checked="" type="checkbox"/>
ACAD REF:	-	DRAWING No	QK001/R/8	ISSUE	<input type="checkbox"/>

REVISION	-
-----------------	---