


WOOD LANE

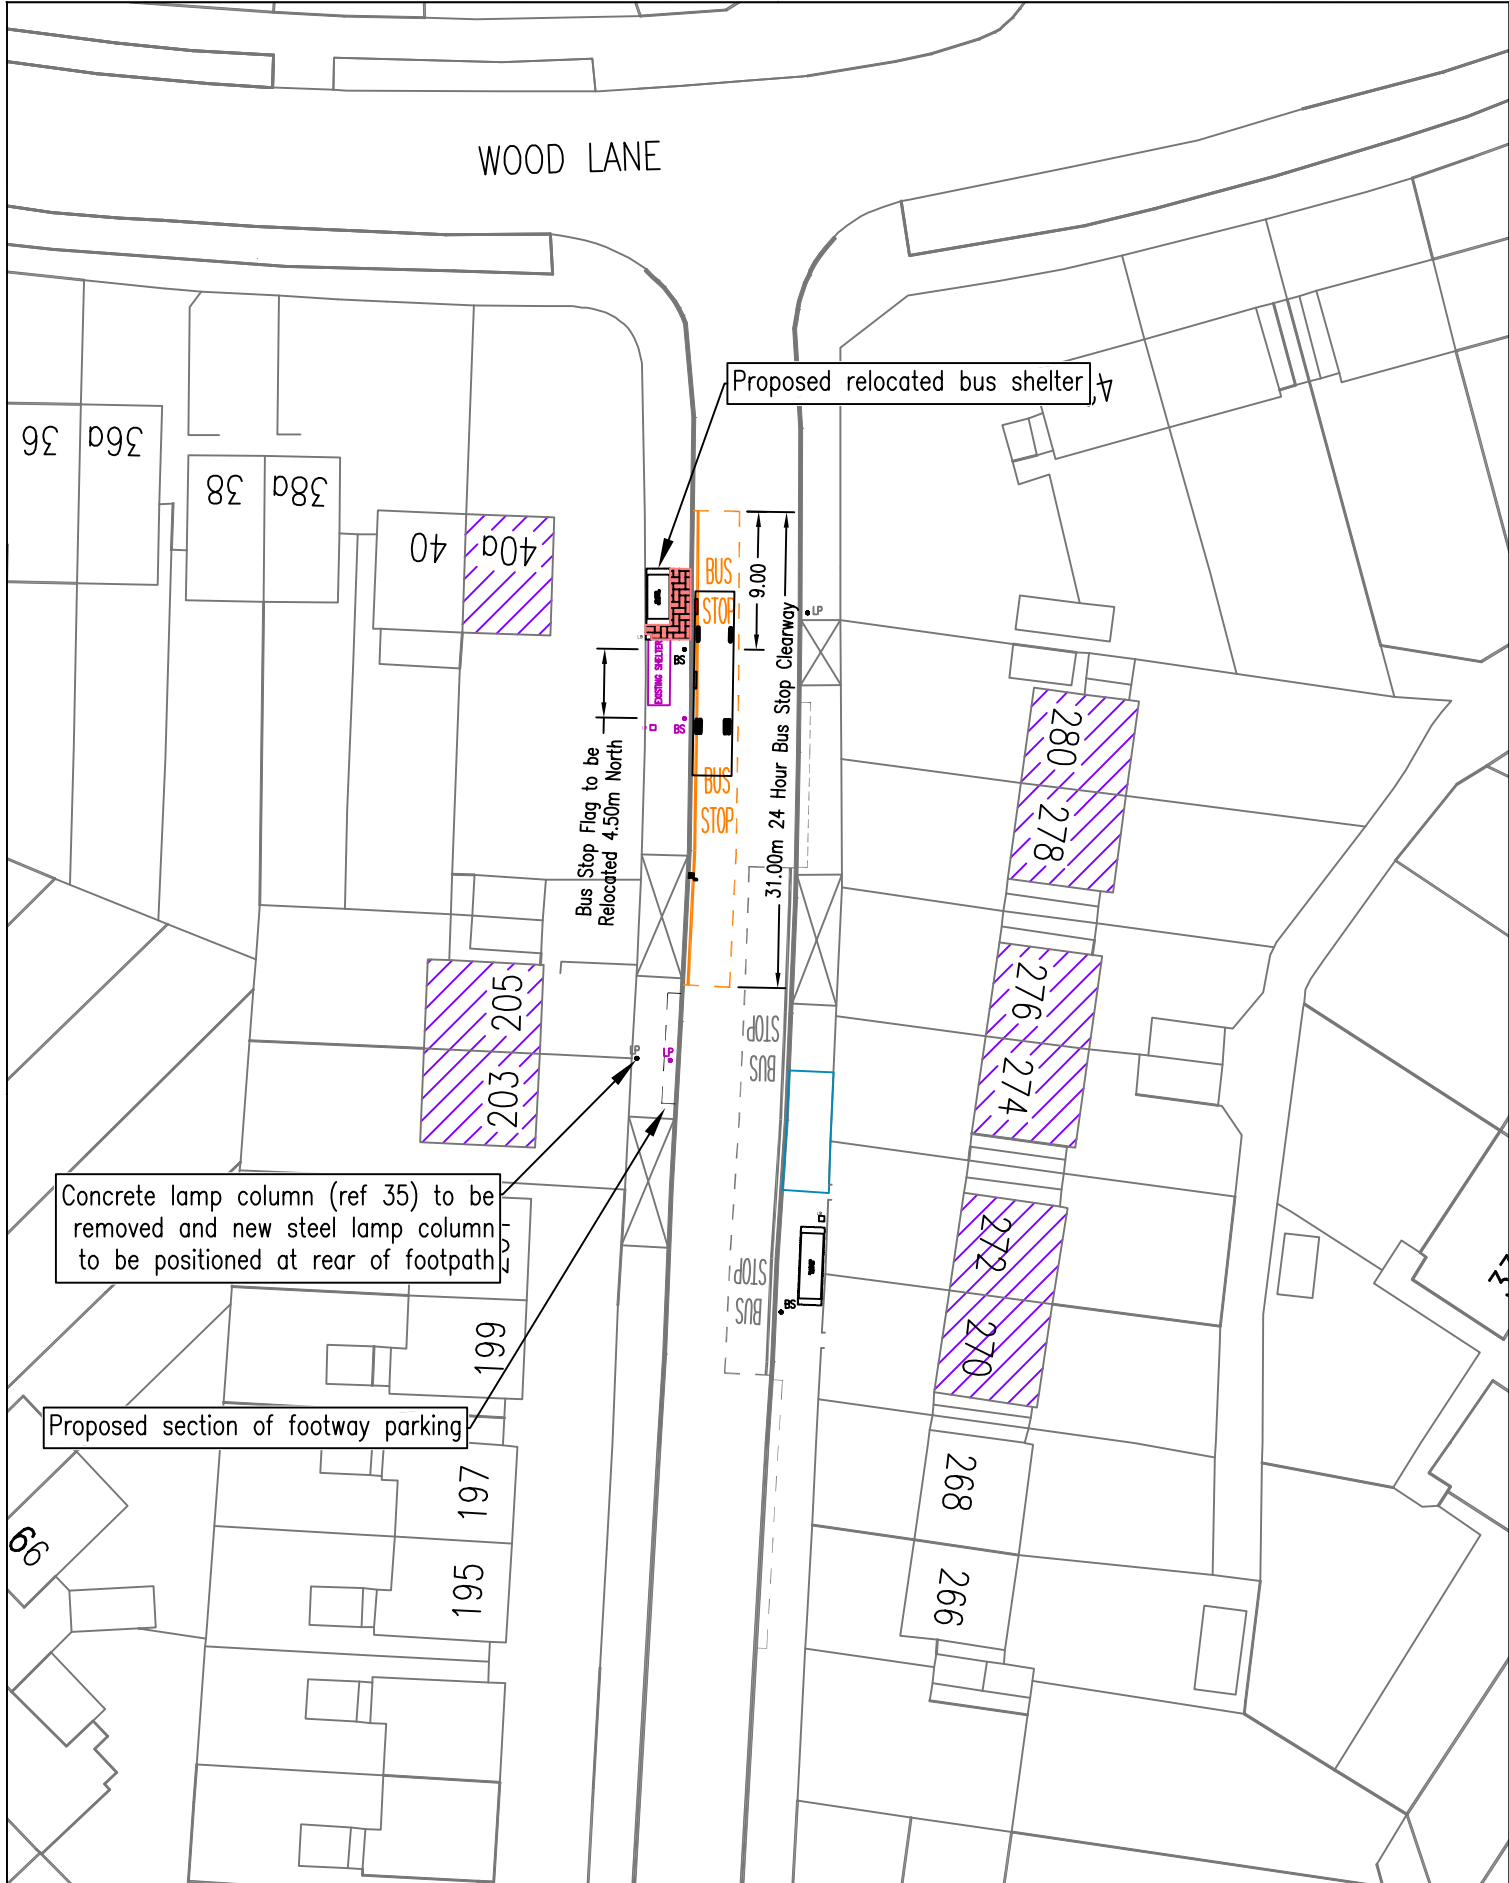

Proposed relocated bus shelter

Bus Stop Flag to be Relocated 4.50m North

31.00m 24 Hour Bus Stop Clearway

Concrete lamp column (ref 35) to be removed and new steel lamp column to be positioned at rear of footpath

Proposed section of footway parking

<p>Havering LONDON BOROUGH STREETCARE - CULTURE & COMMUNITY</p>		<p>10th FLOOR MERCURY HOUSE MERCURY GARDENS ROMFORD, RM1 3JW TELEPHONE No: 01708 434343 FAX No: 01708 433721 E-MAIL: streetcare@havering.gov.uk</p>		<p>PURPOSE</p>		<p>PROPOSAL</p>		<p>©COPYRIGHT This drawing belongs to StreetCare Culture & Community, Traffic & Engineering Section. Neither the whole nor any part thereof may be reproduced without prior written permission.</p>										
<p>JOB TITLE BUS STOP ACCESSIBILITY 2015/16 MUNGO PARK ROAD</p>		<p>Based upon Ordnance Survey Mapping with the permission of the Controller of Her Majesty's Stationery Office © Crown copyright. Unauthorised reproduction infringes Crown copyright and may lead to prosecution or civil proceedings. London Borough of Havering 100024327</p>		<p>DRAWN BY RP</p>		<p>CHECKED BY MLP</p>		<p>APPROVED BY MLP</p>										
<p>DRAWING TITLE BS29331 WOOD LANE</p>		<p>ACAD REF: Sheet Size: A4 (210x297)</p>		<p>DRAWING No Q0001-0F-A183</p>		<p>REVISION B</p>		<table border="1"> <tr> <td>B</td> <td>INITIAL ISSUE</td> <td>10.06.15</td> </tr> <tr> <td>A</td> <td>INITIAL ISSUE</td> <td>10.06.15</td> </tr> <tr> <td>REVISION</td> <td>AMENDMENT</td> <td>DATE</td> </tr> </table>		B	INITIAL ISSUE	10.06.15	A	INITIAL ISSUE	10.06.15	REVISION	AMENDMENT	DATE
B	INITIAL ISSUE	10.06.15																
A	INITIAL ISSUE	10.06.15																
REVISION	AMENDMENT	DATE																
<p>SCALE (AT A4 SIZE) 1:500</p>		<p>DATE 10.06.15</p>		<p>DRAFT</p>		<p>ISSUE</p>												