
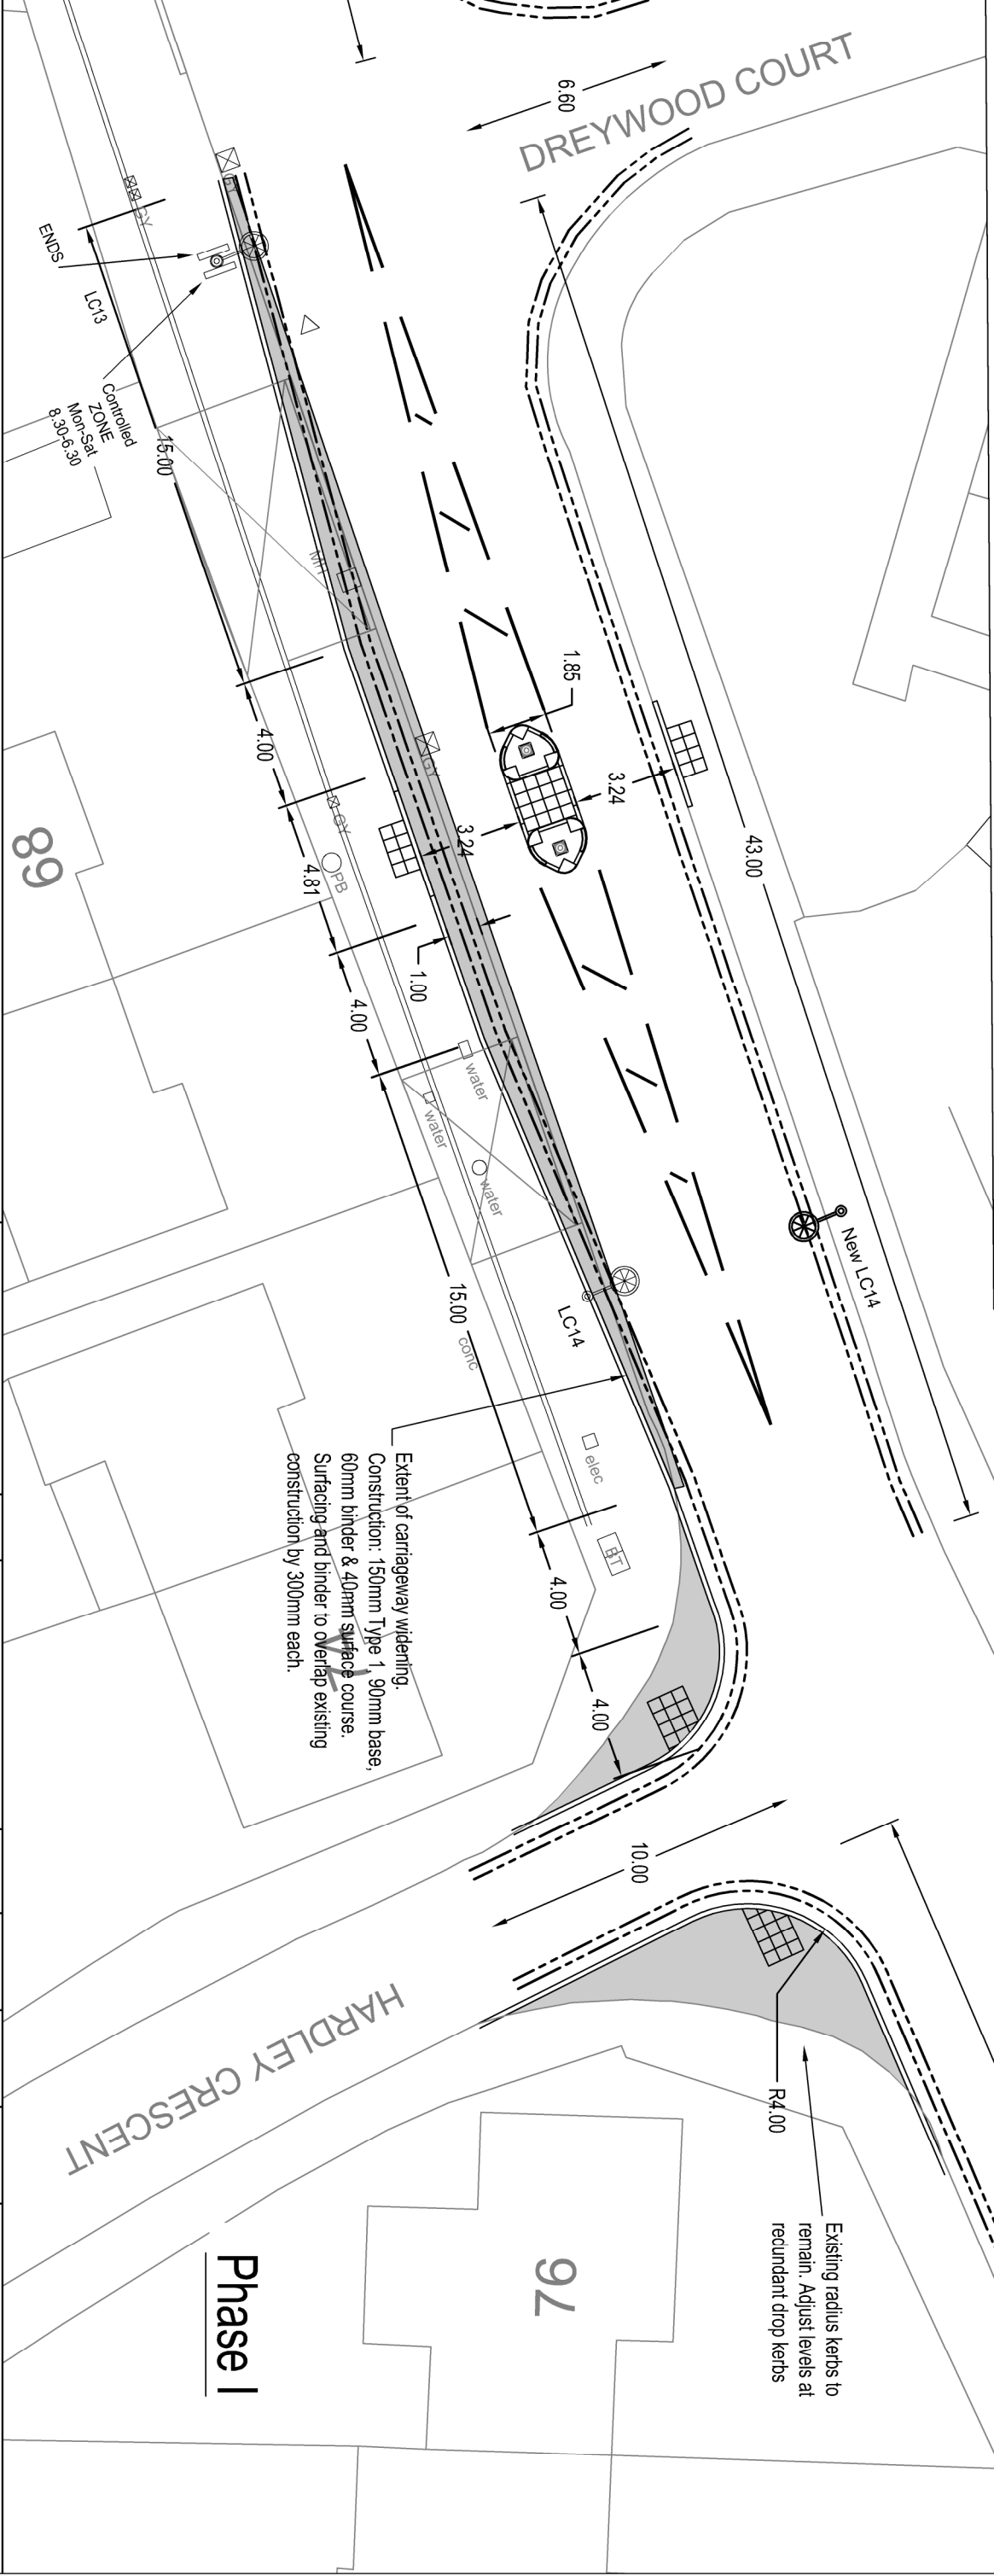


Phase I

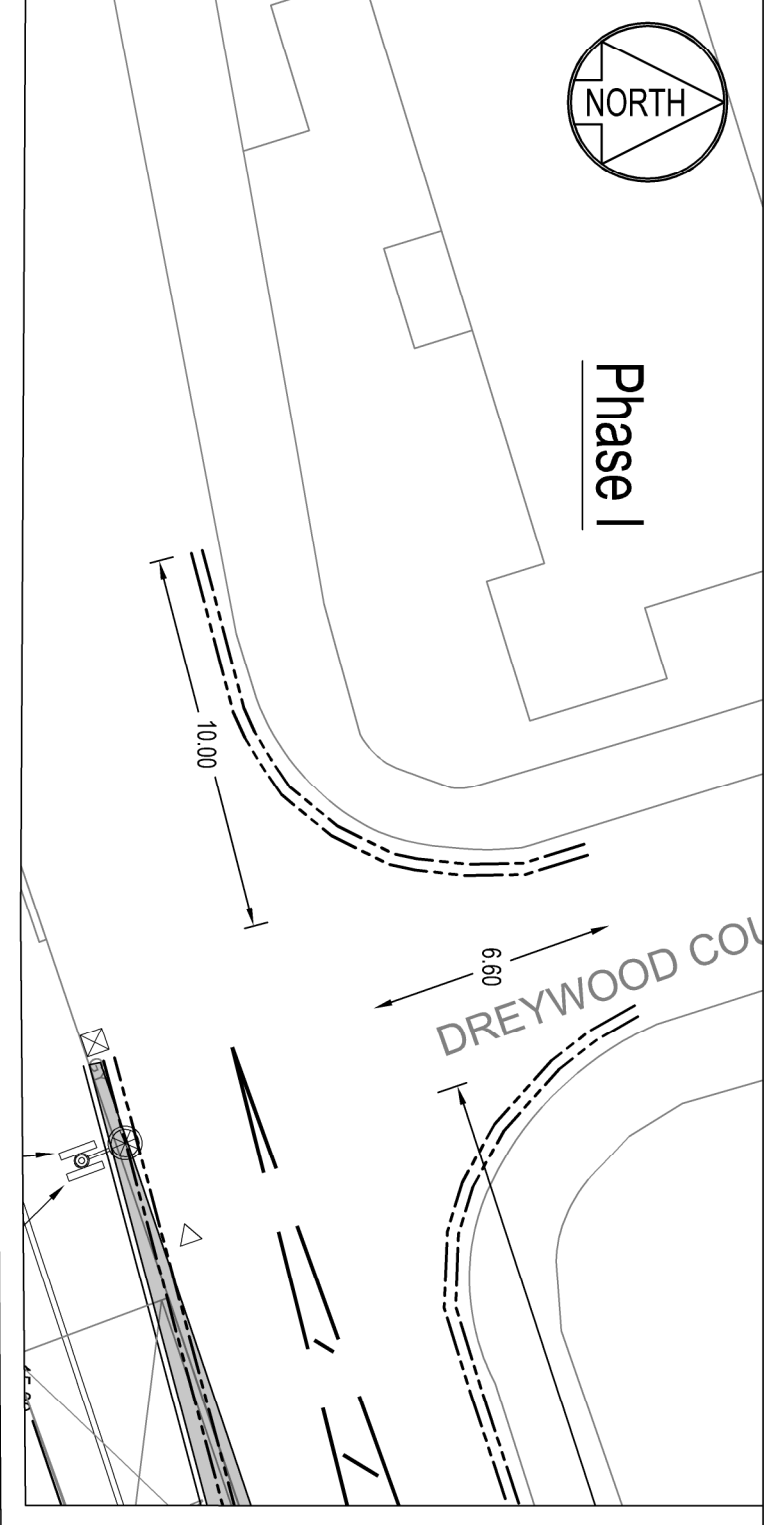

Phase I

Proposal: Junction radius reduction at Hardley Crescent; pedestrian refuge and minor road widening, east of Dreywood Court. Double yellow lines at Hardley Crescent and Dreywood Court.

Proposed double yellow line parking restriction.

Proposed pedestrian refuge.

Proposed tactile paving.

This drawing belongs to StreetCare Culture & Community, Traffic & Engineering Section. Neither the whole nor any part thereof may be reproduced without prior written permission. Based upon Overseas Survey Mapping with the copyright permission of the Controller of Her Majesty's Stationery Office © Crown Copyright/Unauthorised reproduction infringes Crown copyright and may lead to prosecution or civil proceedings. London Borough of Havering 10002427

Havering
 LONDON BOROUGH
 STREETCARE COMMUNITIES & RESOURCES
 TRAFFIC & ENGINEERING
 10th FLOOR, MERCURY HOUSE
 MERCURY GARDENS, ROMFORD, RM1 3JW
 TELEPHONE No: 01708 434343 FAX No: 01708 433721
 E-MAIL: streetcare@havering.gov.uk

REVISION	AMENDMENT	DATE	DESCRIPTION
A	Public consultation	20.01.16	
B	HAC: Increased width of refuges	15.02.16	

DRAWN BY	NC	CHECKED BY	MP	APPROVED BY	MP	JOB TITLE	Pedestrian Improvements for Dreywood Ct, Squirrels Heath Lane
DATE	Oct 15	SCALE	1:200	DRAFT	ISSUE	DRAWING TITLE	Proposed Pedestrian Refuge at Dreywood Court & Junction Reduction
PURPOSE		DWG No:	00027102	REVISION:	B		