

PURPOSE -

©COPYRIGHT
 This drawing belongs to Streetcare Culture & Community, Traffic & Engineering Section. Nothing in the whole or any part thereof may be reproduced without prior written permission.

Based upon Ordnance Survey Mapping with the permission of the Controller of Her Majesty's Stationery Office © Crown copyright. Unauthorised reproduction infringes Crown copyright and may lead to prosecution or civil proceedings.
 London Borough of Havering 100024327

NOTES


REVISION	AMENDMENT	DATE

JOB TITLE
 UPMINSTER PACKAGE
 ACCIDENT REMEDIAL MEASURES

DRAWING TITLE
 PROPOSED
 SAFETY MEASURES

STREETCARE
 CULTURE & COMMUNITY
 TRAFFIC & ENGINEERING
 10th FLOOR MERCURY HOUSE
 MERCURY GARDENS, ROYDON, RM1 3JW
 TELEPHONE: No. 01708 543435
 FAX: No. 01708 543721
 E-MAIL: streetcare@havering.gov.uk



DRAWN BY VS	CHECKED BY VS	APPROVED BY VS
SCALE NTS	DATE AUG11	<input checked="" type="checkbox"/> DRAFT <input type="checkbox"/> ISSUE
ACAD REF: Sheet Size: A4 (210x297)	DRAWING No QK002/U/1	REVISION

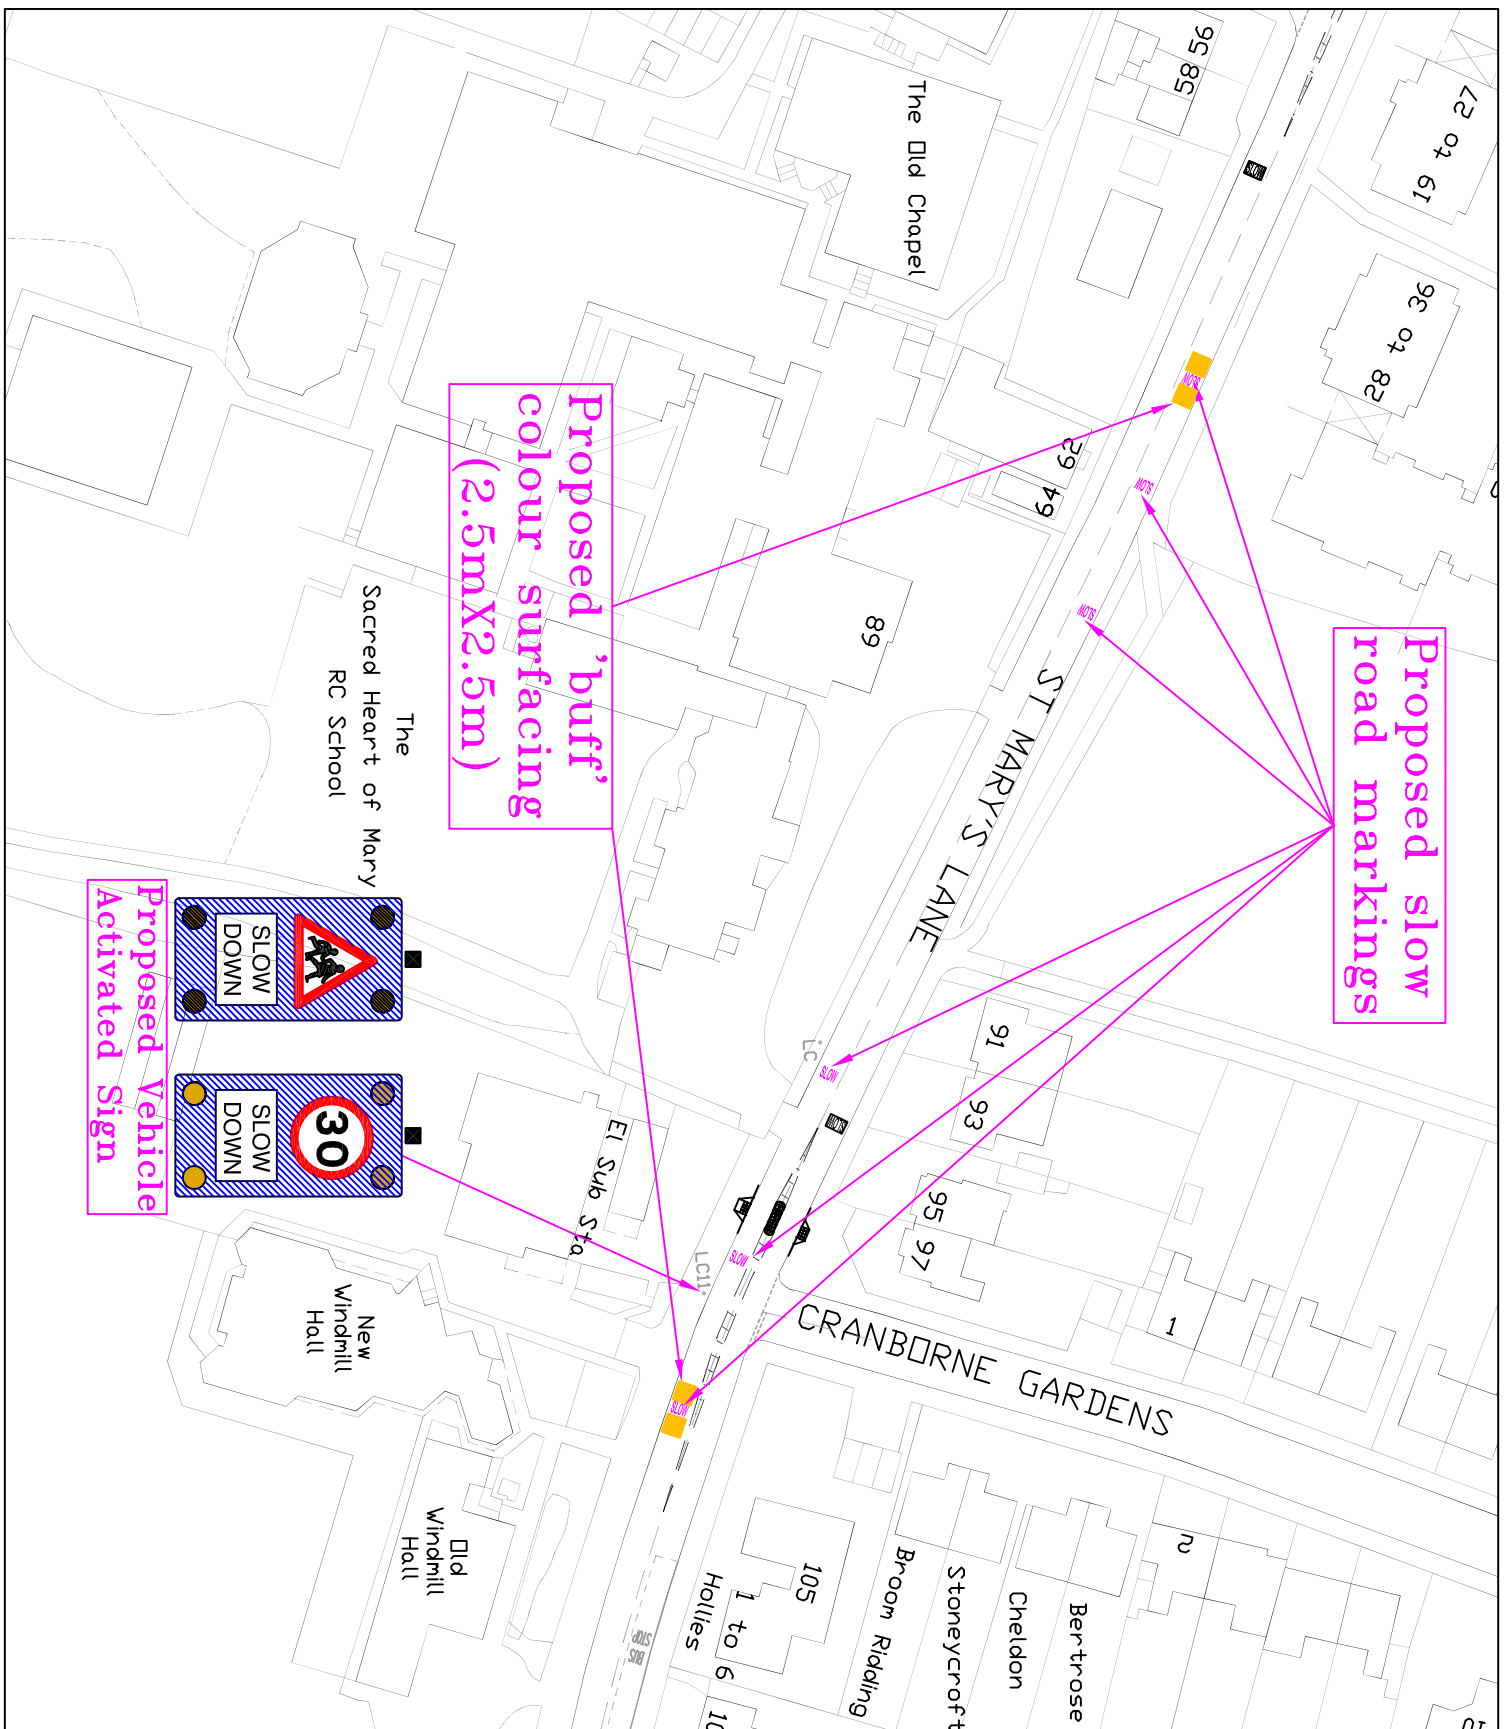

Proposed slow road markings

Proposed 'buff' colour surfacing (2.5m x 2.5m)

Proposed Vehicle Activated Sign

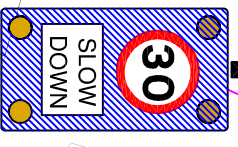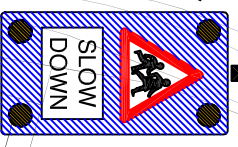

PURPOSE

©COPYRIGHT
 This drawing belongs to Streetcare Culture & Community, Traffic & Engineering Section. Neither the whole nor any part thereof may be reproduced without prior written permission.
 Based upon Ordnance Survey Mapping with the permission of the Controller of Her Majesty's Stationery Office © Crown copyright. Unauthorised reproduction infringes Crown copyright and may lead to prosecution or civil proceedings.
 London Borough of Havering 100024327

NOTES

REVISION	AMENDMENT	DATE


JOB TITLE
 UPMINSTER PACKAGE
 ACCIDENT REMEDIAL MEASURES

DRAWING TITLE
 PROPOSED
 SAFETY MEASURES

Havering
 LONDON BOROUGH

STREETCARE
 CULTURE & COMMUNITY
 TRAFFIC & ENGINEERING
 10th FLOOR MERCURY HOUSE
 MERCURY GARDENS, ROCHFORD, RM1 3JW
 TELEPHONE No: 01708 143434
 FAX No: 01708 433721
 E-Mail: streetcare@haring.gov.uk

DRAWN BY VS	CHECKED BY VS	APPROVED BY VS
SCALE NTS	DATE AUG11	<input type="checkbox"/> DRAFT <input type="checkbox"/> ISSUE
ACAD REF: -	DRAWING No QK002/U/2	REVISION

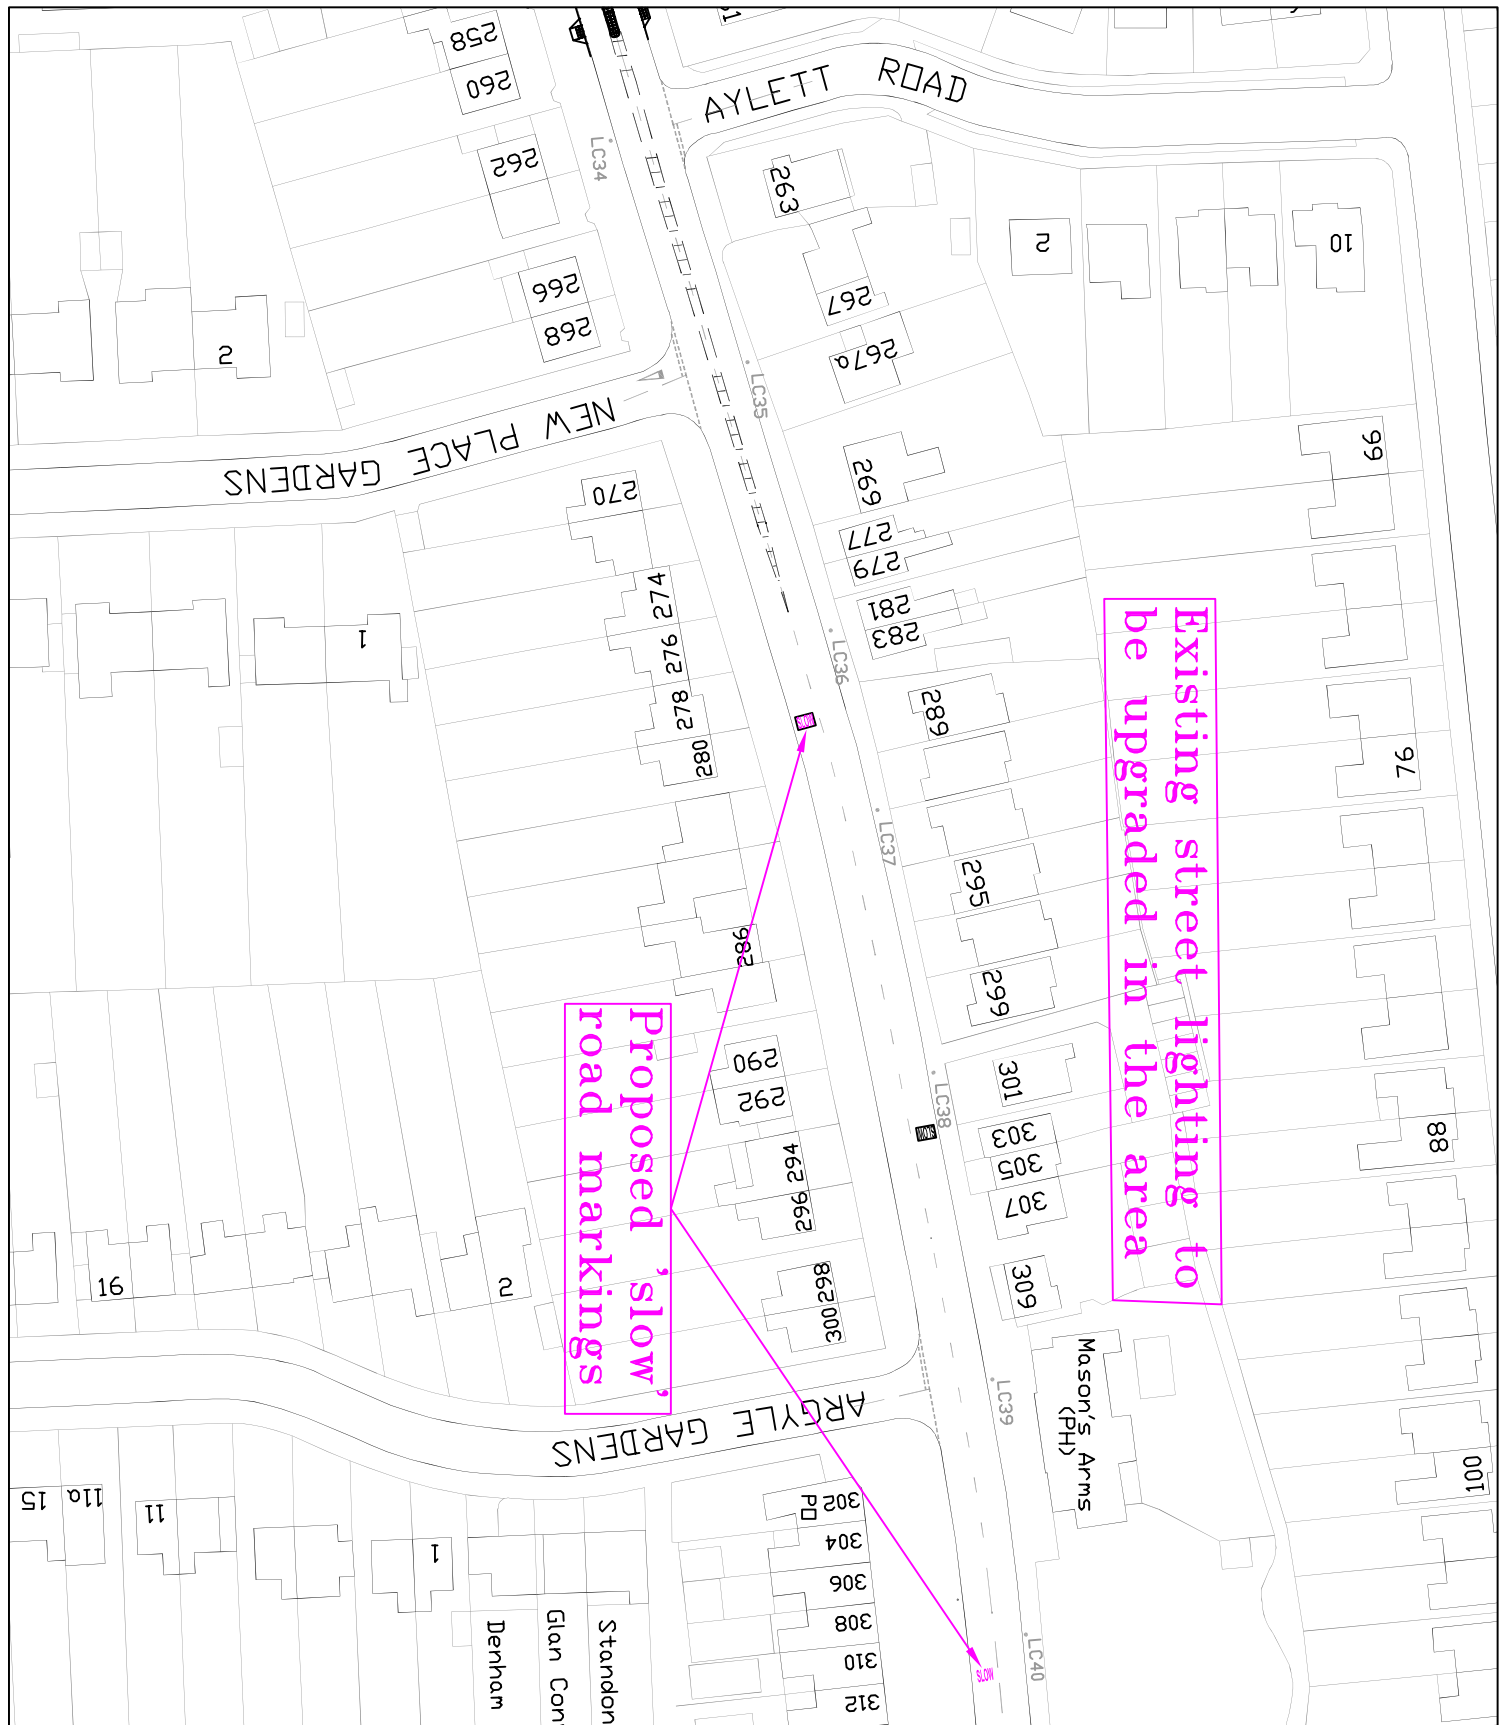

PURPOSE -

©COPYRIGHT
 This drawing belongs to Streetcare Culture & Community, Traffic & Engineering Section. Neither the whole nor any part thereof may be reproduced without prior written permission.
 Based upon Ordnance Survey Mapping with the permission of the Controller of Her Majesty's Stationery Office & Crown copyright. Unauthorised reproduction infringes Crown copyright and may lead to prosecution or civil proceedings.
 London Borough of Havering 100024327

NOTES

REVISION	AMENDMENT	DATE

JOB TITLE
 UPMINSTER PACKAGE
 ACCIDENT REMEDIAL MEASURES


DRAWING TITLE
 PROPOSED
 SAFETY MEASURES

STREETCARE
 CULTURE & COMMUNITY

Havering
 LONDON BOROUGH

TRAFFIC & ENGINEERING
 10th FLOOR, REDBURN HOUSE
 MERCURY GARDENS, ROXBOROUGH, HA1 3JW
 TEL: 01709 432443
 FAX: 01709 432724
 E-MAIL: streetcare@haverling.gov.uk

DRAWN BY VS	CHECKED BY VS	APPROVED BY VS
SCALE NTS	DATE AUG11	DRAFT ISSUE
ACAD REF: Sheet Spec: AA (2/10/297)	DRAWING No QK002/U/3	REVISION

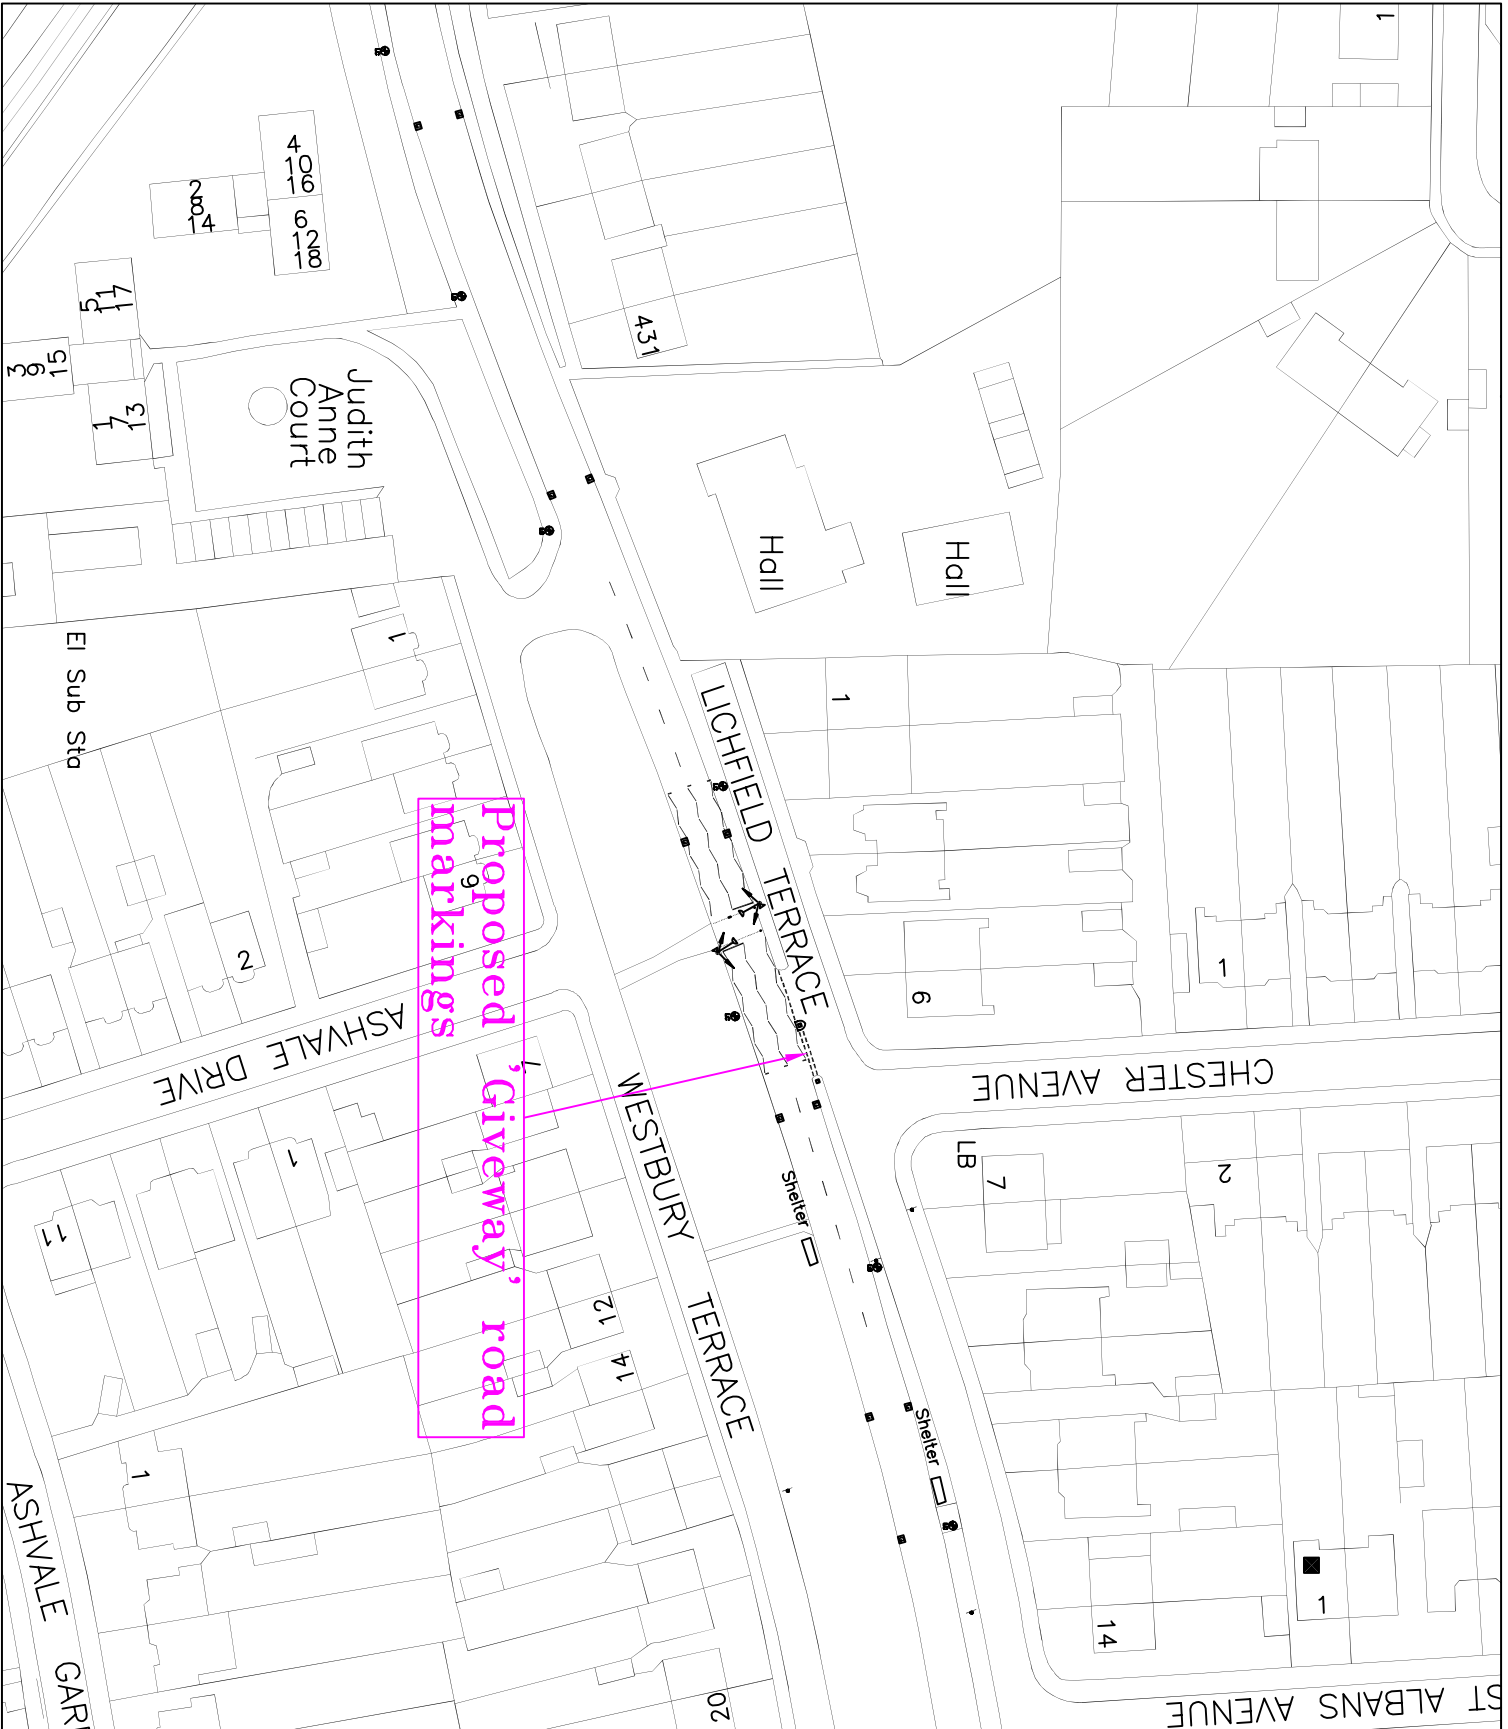

PURPOSE -

©COPYRIGHT
 This drawing belongs to StreetCare Culture & Community, Traffic & Engineering Section. Neither the whole nor any part thereof may be reproduced without prior written permission.

Based upon Ordnance Survey Mapping with the permission of the Controller of Her Majesty's Stationery Office © Crown copyright. Unauthorised reproduction infringes Crown copyright and may lead to prosecution or civil proceedings.
 London Borough of Havering 100024327

NOTES


REVISION	AMENDMENT	DATE
A	Give way sign removed	01/11/11

JOB TITLE
 UPMINSTER PACKAGE
 ACCIDENT REMEDIAL MEASURES

DRAWING TITLE
 PROPOSED
 SAFETY MEASURES

STREETCARE
 CULTURE & COMMUNITY
 TRAFFIC & ENGINEERING
 10th FLOOR MERCURY HOUSE
 MERCURY GARDENS, ROYDON, M11 3JW
 TELEPHONE No: 01708 434343
 FAX No: 01708 433271
 E-MAIL: streetcare@havering.gov.uk

DRAWN BY	CHECKED BY	APPROVED BY
VS	VS	VS
SCALE	DATE	DRAFT
NTS	NOV 11	ISSUE
ACAD REF:	DRAWING No	REVISION
Sheet Size: A4 (210x297)	QK002/U/4	A

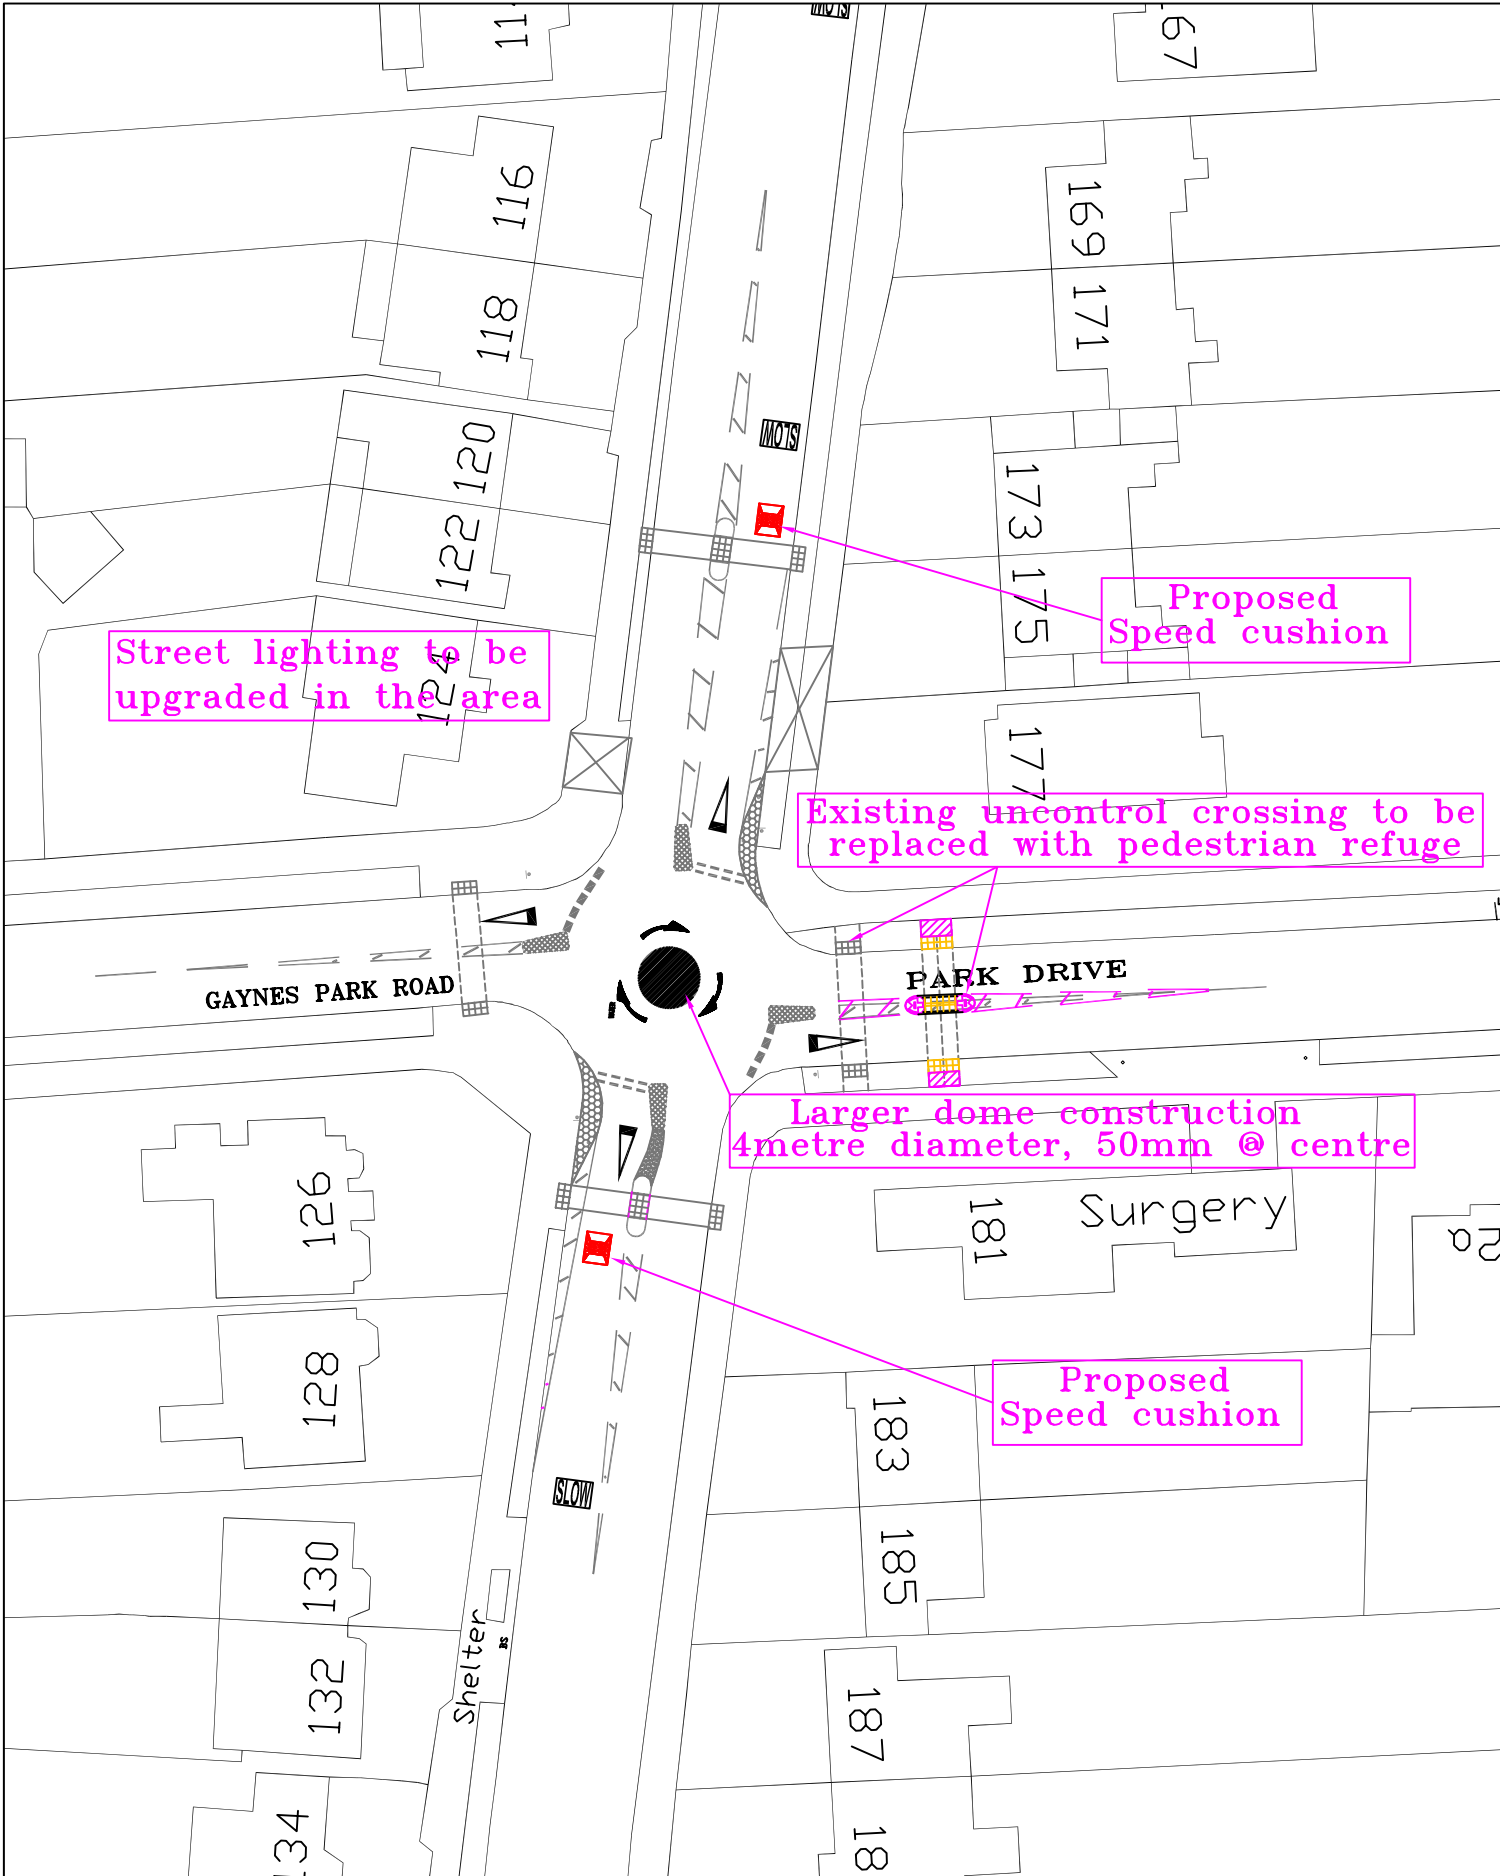

<p>10th FLOOR MERCURY HOUSE MERCURY GARDENS ROMFORD, RM1 3DW TELEPHONE No: 01708 434343 FAX No: 01708 433721 MAIL: streetcare@havering.gov.uk</p>		PURPOSE -			
JOB TITLE UPMINSTER PACKAGE ACCIDENT REDUCTION PROGRAMME		©COPYRIGHT This drawing belongs to StreetCare Culture & Community, Traffic & Engineering Section. Neither the whole nor any part thereof may be reproduced without prior written permission.			
DRAWING TITLE PROPOSED SAFETY IMPROVEMENTS CORBETS TEY ROAD		Based upon Ordnance Survey Mapping with the permission of the Controller of Her Majesty's Stationary Office © Crown copyright. Unauthorised reproduction infringes Crown copyright and may lead to prosecution or civil proceedings. London Borough of Havering 100024327			
DRAWN BY VS	CHECKED BY VS	APPROVED BY VS			
SCALE (AT A4 SIZE) NTS	DATE AUG11	<input type="checkbox"/> DRAFT <input checked="" type="checkbox"/> ISSUE	ACAD REF:	DRAWING No QK002/U/5	REVISION -
			Sheet Size: A4 (210x297)	REVISION	AMENDMENT
					DATE