



Havering
LONDON BOROUGH

©Copyright Havering. All rights reserved. This document is the property of Havering and its contents may be reproduced without prior written permission. Based upon Ordnance Survey Mapping with the permission of the Controller of Her Majesty's Stationery Office. © Crown copyright. Unauthorised reproduction infringes the Copyright, Designs and Patents Act 1988. All rights reserved. London Borough of Havering. T0006327

JOB TITLE
BUS STOP ACCESSIBILITY 2016/17

DRAWING TITLE
ST MARYS LANE

DRAWN BY
RP

CHECKED BY
RP

APPROVED BY
MLP


PURPOSE

PROPOSAL

SCALE (AT A4 SIZE)
1:500

DATE
03.08.16

DRAFT

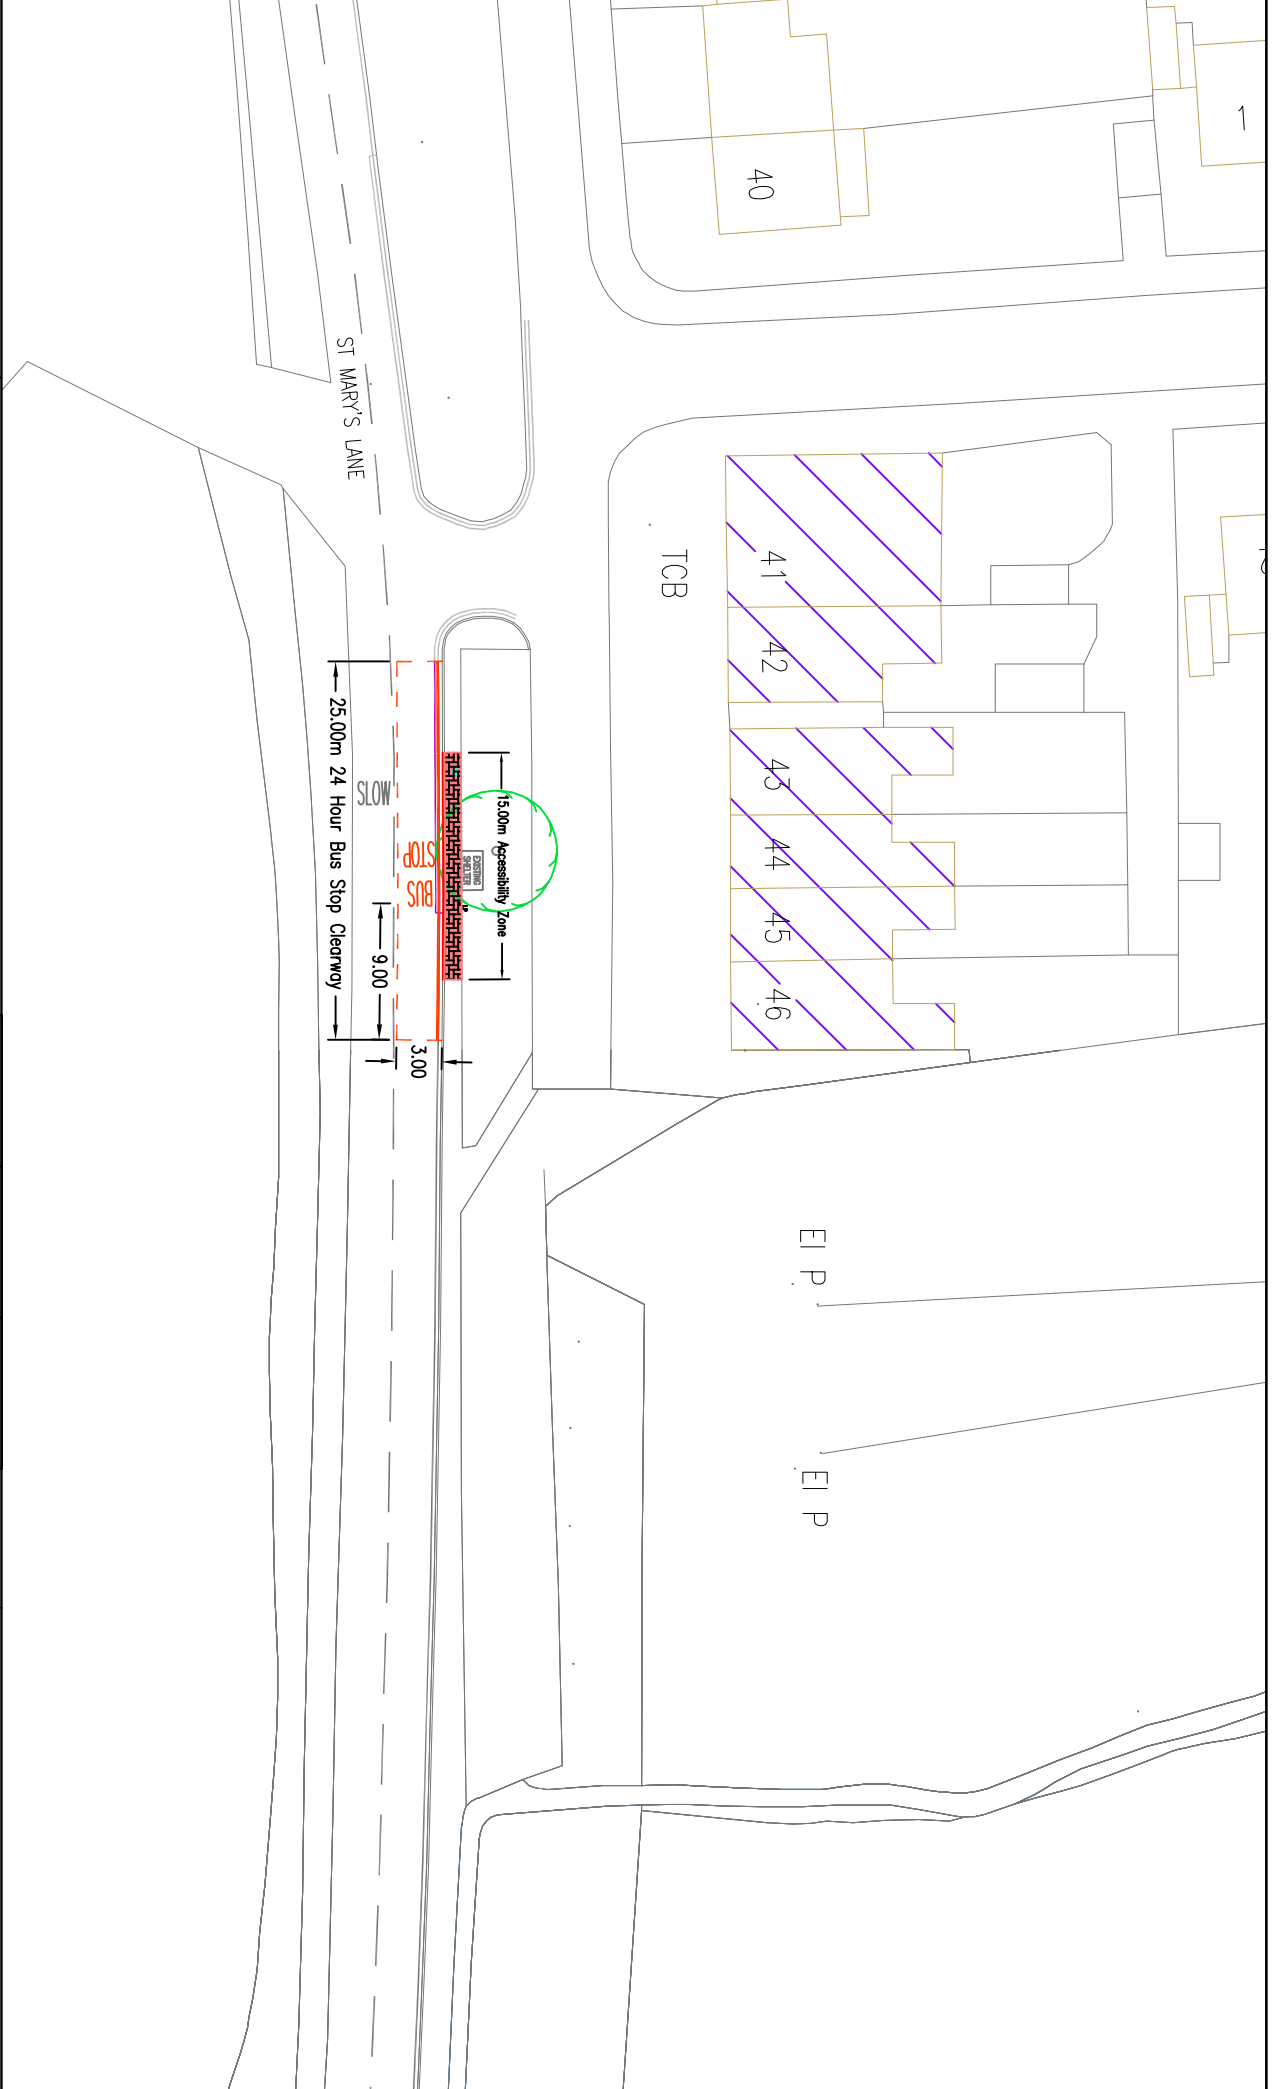

DRAWING TITLE
BP2902

DRAWING TITLE
WINCHESTER AVENUE

ACAD REF:

DRAWING No
QP006-0F-B41

ISSUE

REVISION

REVISION

AMENDMENT

REVISION

DATE