



Havering
LONDON BOROUGH

Steve Moore
Director of Neighbourhoods

Our Ref : QP001
Your Ref :

Environment
London Borough of Havering
Town Hall
Main Road
Romford
RM1 3BB

Residents/Occupiers
Hornchurch Road (part)

Please Call : Mr Siva
Telephone : 01708 433142

Dear Sir/Madam,

t 01708 434343
e velup.siva@havering.gov.uk
text relay 18001 01708 434343
www.havering.gov.uk
Date : 28th October 2016

REF:HORNCHURCH ROAD / GROSVENOR DRIVE JUNCTION
ACCIDENT REDUCTION PROGRAMME - PROPOSED JUNCTION SPEED TABLE

You may be aware that the Havering Council consulted on the safety improvements along Hornchurch Road between Albany Road and Lyndhurst Drive. I am pleased to advise you that the Highways Advisory Committee approved the scheme and the implementation will take place early next year. As part of the scheme, we need to revise the speed table proposal for Hornchurch Road by Grosvenor Drive. The revised proposal is to provide junction speed table instead of a single speed table as shown on the attached plan.

Large scale plans can be viewed by appointment at the Mercury House, Mercury Gardens, Romford, RM1 3DW during normal office hours on Mondays to Fridays between 09.30am and 4.30pm.

If you wish to comments on the proposals, you may do so,

By writing to: The Principal Engineer, Environment, Town Hall, Main Road, Romford, RM1 3BB.

OR

By email to: velup.siva@havering.gov.uk

Comments should reach us by **Friday 18th November 2016**.

The decision on the scheme will be made through our Highways Advisory Committee process. The responses to this consultation will be discussed at the committee's meeting on Tuesday 6th December 2016 at 7:30pm in Havering Town Hall, Main Road, Romford. The agenda for the meeting, which will include the officer's report, will be available at the meeting and also on the Council and Democracy pages of the Council's website prior to the meeting.

The committee is open to the public and the Council's Constitution allows one person to speak in support and one person to speak in objection to the proposals. Each person will have up to a maximum of 3 minutes to speak. You must pre-register to Speak on a 'first come first served basis so if you are not the first person to register it is unlikely you will be able to speak to the committee. If you wish to register to speak to the committee, please contact Taiwo Adeoye on 01708 433079 at least two days prior to the meeting.

The committee will seek to review all of the issues connected with the proposals and make a recommendation to the Cabinet Member for Environment, Regulatory Services and Community Safety, who will make the final decision on the scheme. There are usually a number of schemes to be discussed by the committee and it may be late in the evening before the scheme is considered.

If you require any further information on the proposals, please contact Mr Siva, the Senior Engineer dealing with the scheme.

Please note that all comments we receive are open to public inspection.


Yours sincerely,

V Siva.

VELUP SIVA
SENIOR ENGINEER
ENGINEERING SERVICES
ENVIRONMENT

Clean • Safe • Proud

apply ▼ pay ▼ report ▼
www.havering.gov.uk

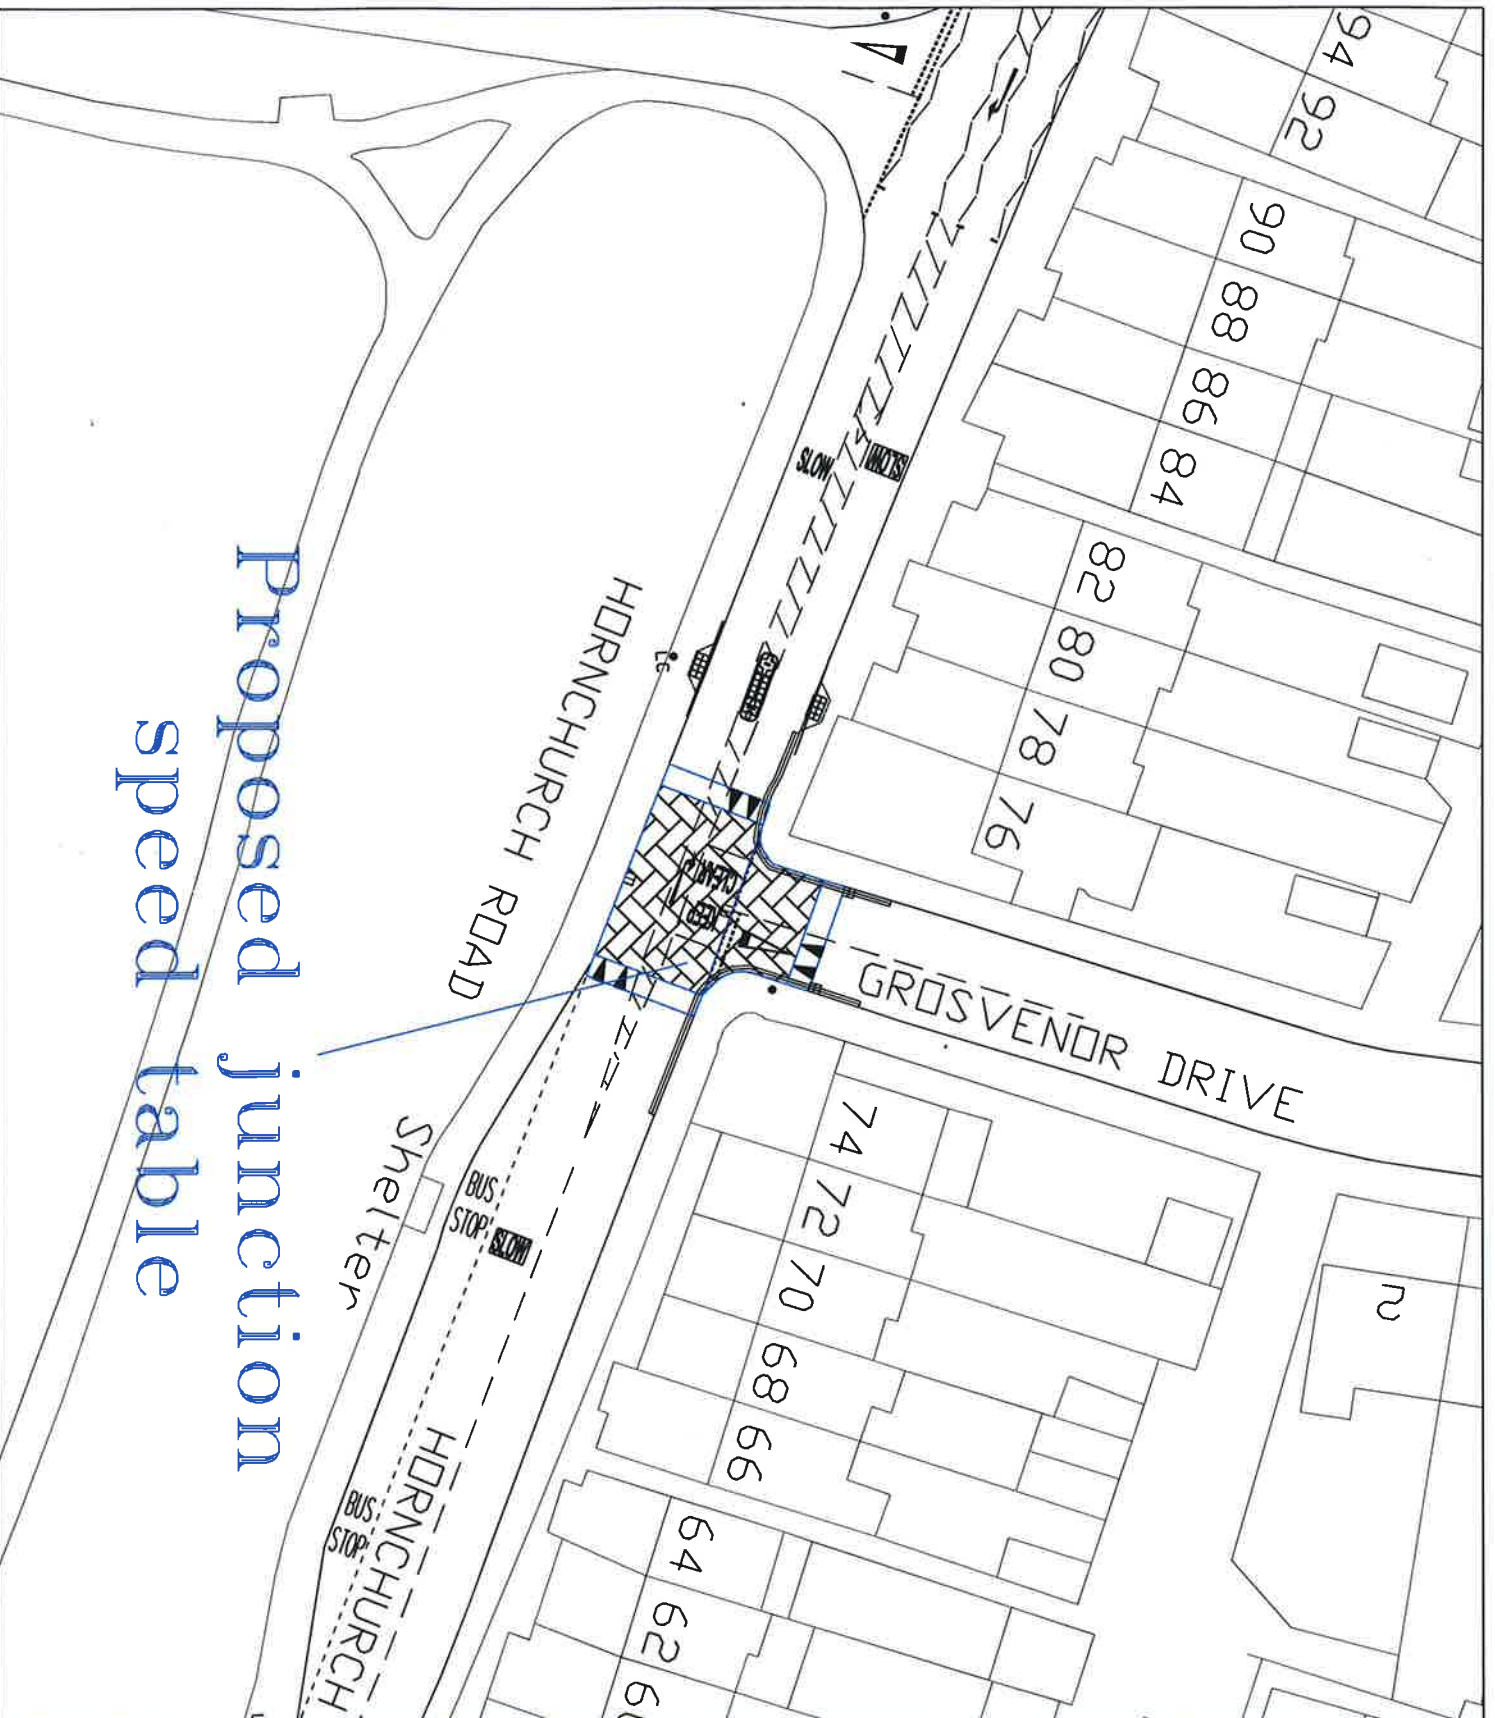

Proposed junction speed table

PURPOSE

©COPYRIGHT
This drawing belongs to StreetCare Culture & Community, Traffic & Engineering Section. Neither the whole nor any part thereof may be reproduced without prior written permission.

Based upon Ordnance Survey Mapping with the permission of the Controller of Her Majesty's Stationery Office © Crown copyright. Unauthorised reproduction infringes Crown copyright and may lead to prosecution or civil proceedings.
London Borough of Havering 100024327

NOTES

REVISION	AMENDMENT	DATE
C	Single change to junction speed table	OCT 16
B	Bus stop extension and island retention	SEP 16

JOB TITLE
HORNCHURCH ROAD
ACCIDENT REDUCTION PROGRAMME

DRAWING TITLE
PROPOSED
SAFETY IMPROVEMENTS

Havering
LONDON BOROUGH
STREETCARE CULTURE & COMMUNITY
TRAFFIC & ENGINEERING

106 FLOOR MERCURY HOUSE
MERCURY GARDENS, ROMFORD,
RAM 3DU
TELEPHONE: No. 01708 42943
FAX No. 01708 43321
E-MAIL: streetcare@havering.gov.uk

DRAWN BY VS VS	CHECKED BY VS VS	APPROVED BY MP MP
SCALE NTS	DATE OCT16	DRAFT ISSUE
ACAD REF: Sheet No. M (2104297)	DRAWING No QP0001-3/1	REVISION C