


ALL PEDESTRIAN  
GUARDRAILING  
TO BE REMOVED

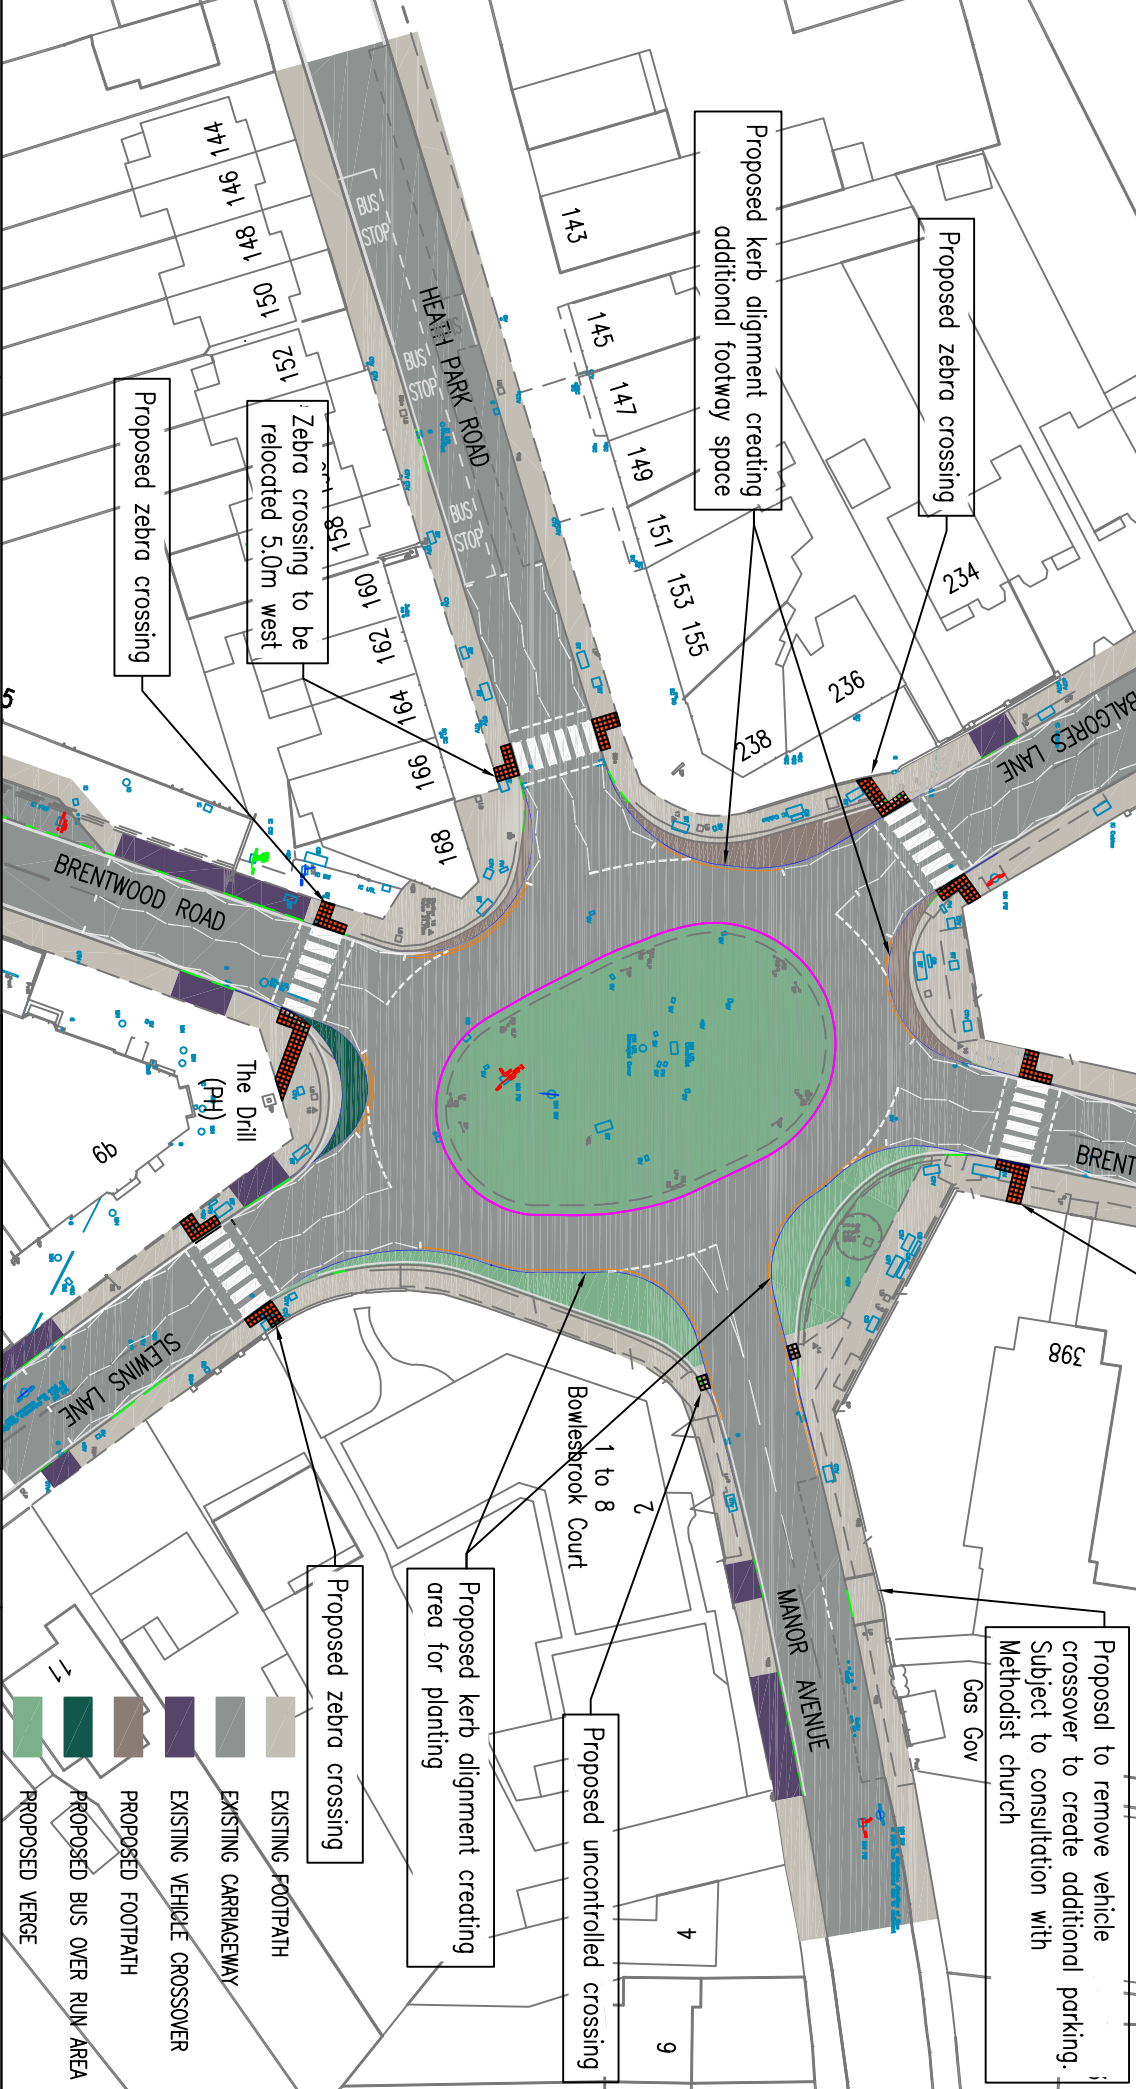

Proposed to remove vehicle  
crossover to create additional parking.  
Subject to consultation with  
Methodist church

Methodist  
Proposed zebra crossing church

Proposed kerb alignment creating  
additional footway space

Proposed zebra crossing

Zebra crossing to be  
relocated 5.0m west

Proposed zebra crossing

Proposed kerb alignment creating  
area for planting

Proposed uncontrolled crossing

Proposed zebra crossing

- EXISTING FOOTPATH
- EXISTING CARRIAGEWAY
- EXISTING VEHICLE CROSSOVER
- PROPOSED FOOTPATH
- PROPOSED BUS OVER RUN AREA
- PROPOSED VERGE



**Havering**  
LONDON BOROUGH

©Copyright belongs to The London Borough of Havering. Neither the whole nor any part thereof may be reproduced without prior written permission.  
Based upon Ordnance Survey Mapping with the permission of the Controller of Her Majesty's Stationery Office © Crown copyright. Unauthorised reproduction, in whole or in part, is prohibited. All rights reserved. For more information, please contact the Council of Havering, 1000KAS27

JOB TITLE  
**THE DRILL ROUNDABOUT**

DRAWING TITLE  
**PROPOSED IMPROVEMENTS**

DRAWN BY RP	CHECKED BY TQ	APPROVED BY MLP	PURPOSE	CONSULTATION
SCALE (AT A4 SIZE) N.T.S.	DATE 05.10.16	DRAFT ISSUE		
ACAD REF. Sheet Size: A4 (297x210)	DRAWING No QP017-01-101	REVISION A		
			AMENDMENT	DATE