


Proposed 2.0meter wide x 10.0meter length
kerb buildout.
140mm kerb height and associated
footway works provided at bus
boarding area.

Proposed 4.50m wide vehicle crossover
funded by the resident.

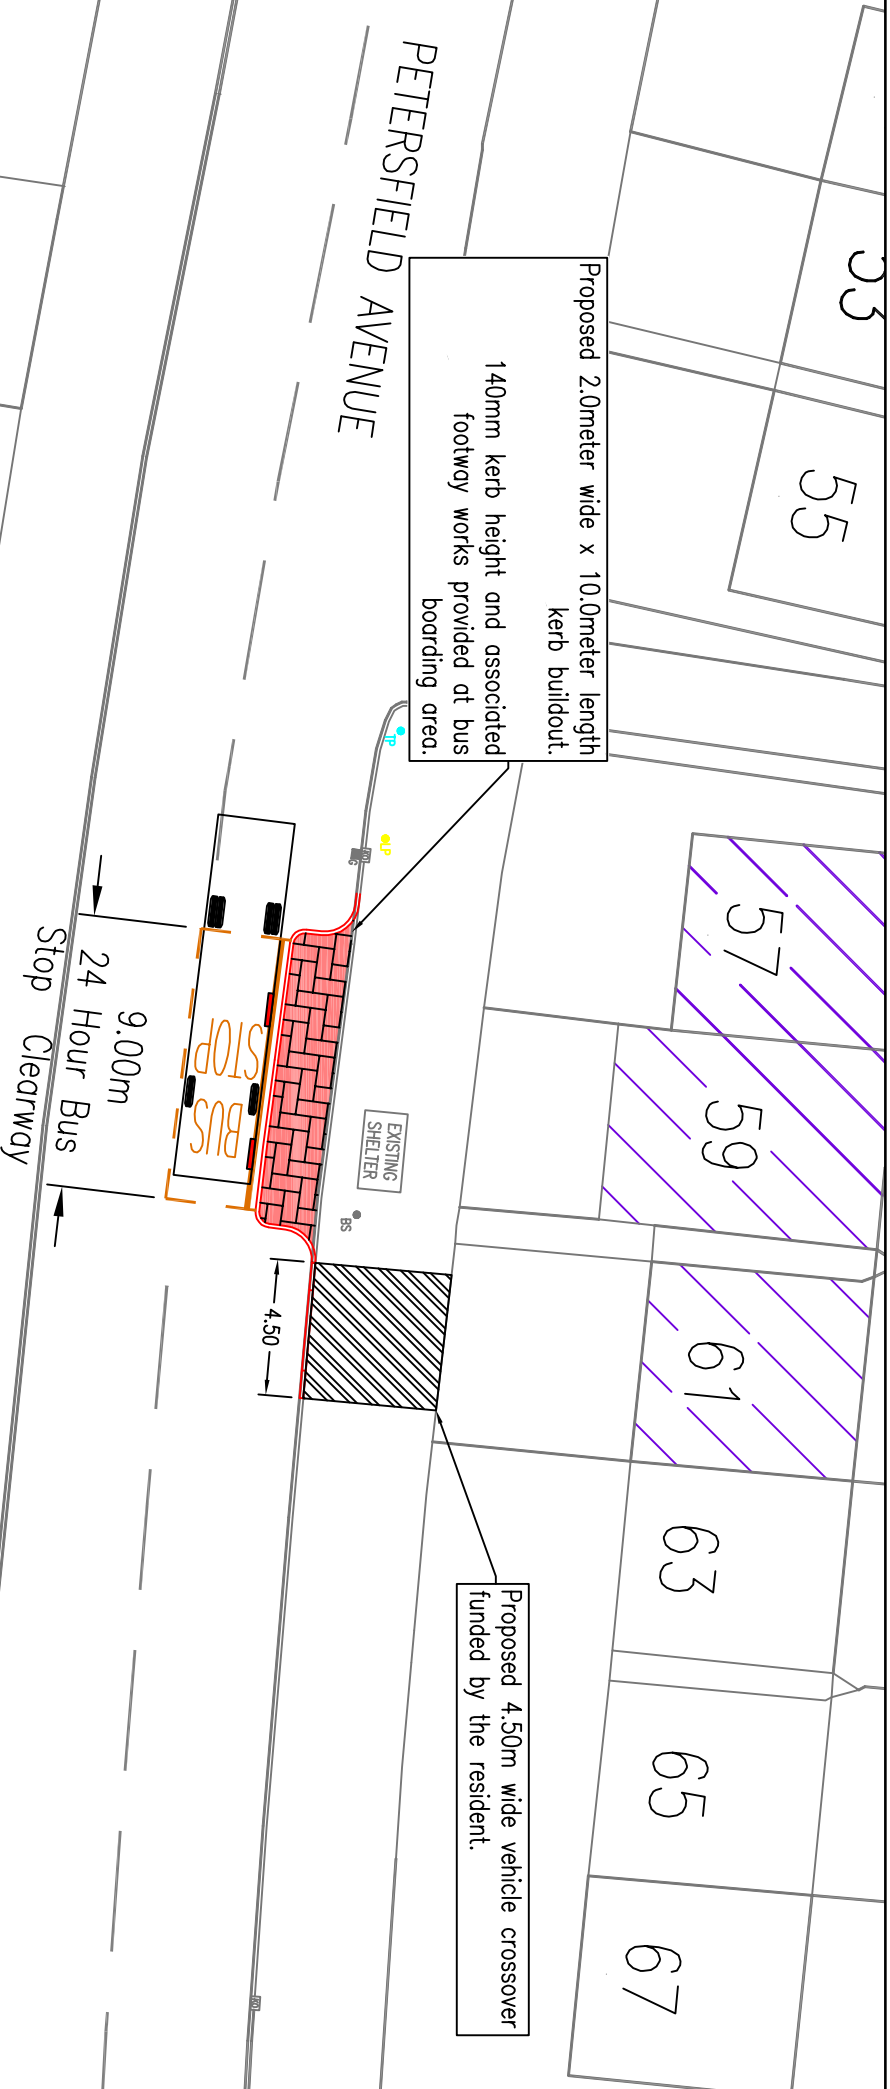

Havering
LONDON BOROUGH

©Copyright belongs to The London Borough of Havering. Neither the whole nor
any part thereof may be reproduced without prior written permission.
Based upon Ordnance Survey Mapping with the permission of the Controller of Her
Majesty's Stationery Office © Crown copyright. Unauthorised reproduction infringes
the Crown Copyright Act 1988 and may lead to prosecution or civil proceedings. London Borough
of Havering 10006357

JOB TITLE
BUS STOP ACCESSIBILITY 2016/17
PETERSFIELD AVENUE

DRAWING TITLE
BS 34134
ST NEOT'S ROAD

DRAWN BY
RP

CHECKED BY
TQ

APPROVED BY
MLP

PURPOSE
PROPOSAL

SCALE (AT A4 SIZE)
1:250

DATE
17.01.17

DRAFT
ISSUE

ACAD REF:
QP006-0F-B78

REVISION
B

Sheet Size: A4 (297x210)

PROPERTIES CONSULTED

REVISION	AMENDMENT	DATE