


PROPOSED FEATURES	
KERB	—
EDGING KERB	—
SIGN & POST	
GUARDRAIL	—
BOLLARD	
TACTILE PAVING	
HAZARD PAVING	
FOOTWAY WIDENING	
BLOCK PAVING	
ANTI SKID SURFACE	
TRAFFIC SIGNALS	

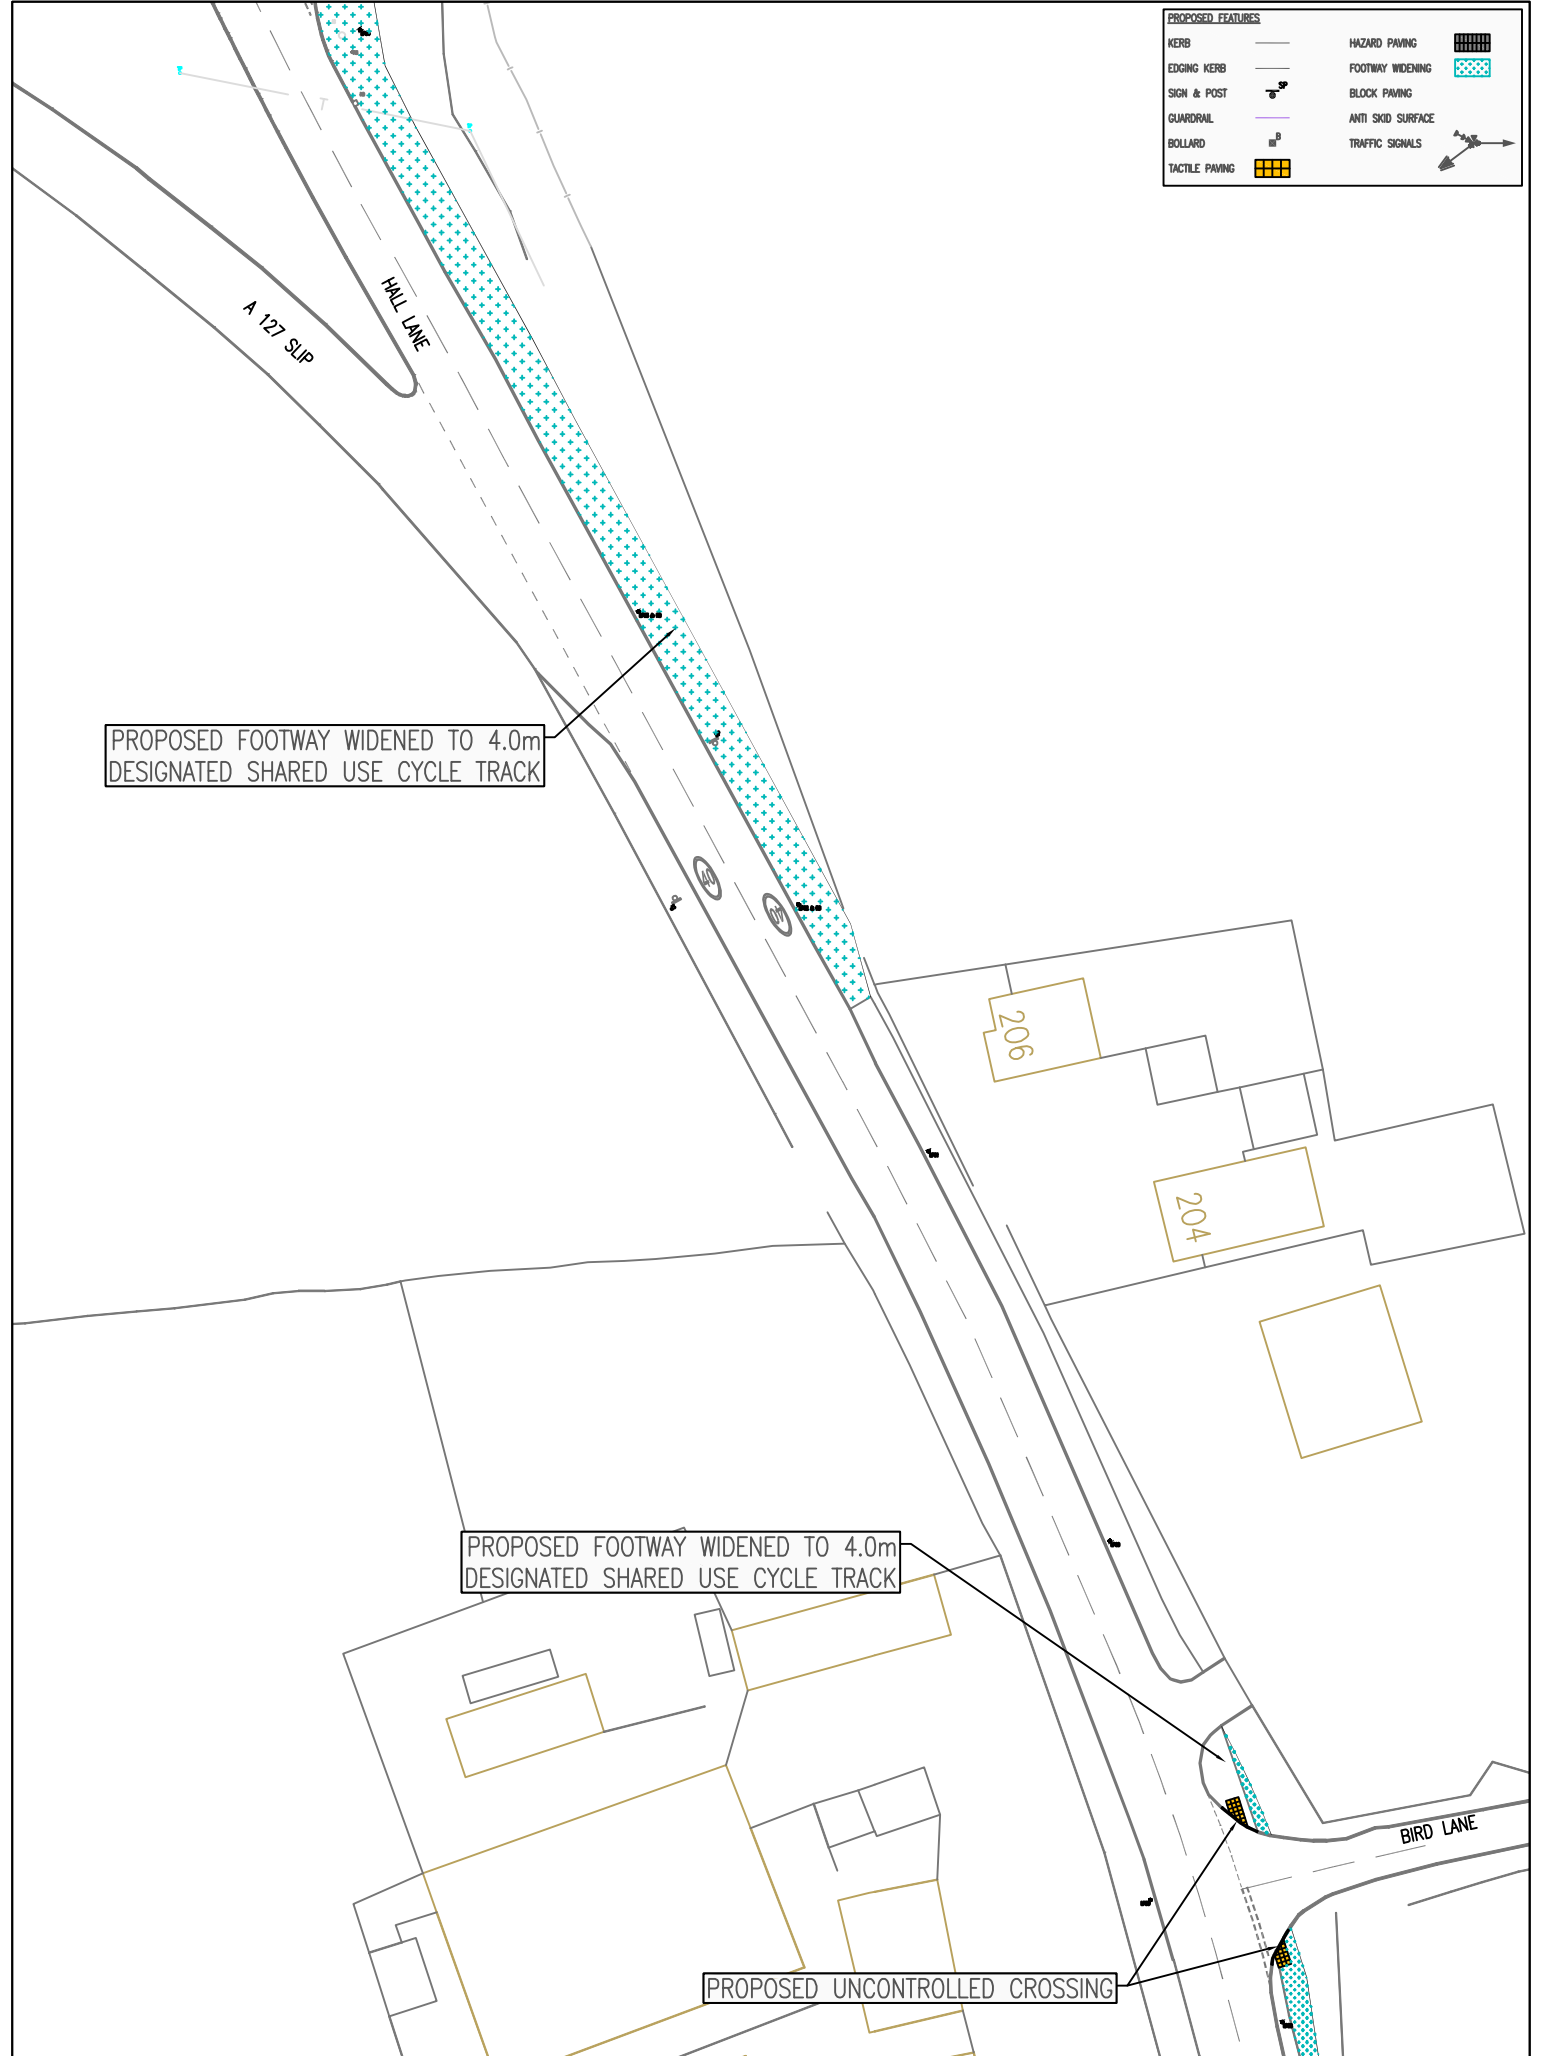

PROPOSED FOOTWAY WIDENED TO 4.0m
DESIGNATED SHARED USE CYCLE TRACK

PROPOSED FOOTWAY WIDENED TO 4.0m
DESIGNATED SHARED USE CYCLE TRACK

PROPOSED UNCONTROLLED CROSSING

PURPOSE		CONSULTATION	
DRAWN BY RP	CHECKED BY MLP	APPROVED BY MLP	
SCALE (AT A3 SIZE) N.T.S	DATE 19.12.11	<input checked="" type="checkbox"/> DRAFT	<input type="checkbox"/> ISSUE
ACAD REF:	DRAWING No QK042-OI-104	REVISION A	REVISION AMENDMENT
Sheet Size: A3 (420x297)			DATE