


PROPOSED FEATURES	
KERB	HAZARD PAVING
EDGING KERB	FOOTWAY WIDENING
SIGN & POST	BLOCK PAVING
GUARDRAIL	ANTI SKID SURFACE
BOLLARD	TRAFFIC SIGNALS
TACTILE PAVING	

PROPOSED FOOTWAY WIDENED TO 3.0m
DESIGNATED SHARED USE CYCLE TRACK

PROPOSED RAISED ENTRY TREATMENT

PROPOSED DROP KERB FOR CYCLISTS

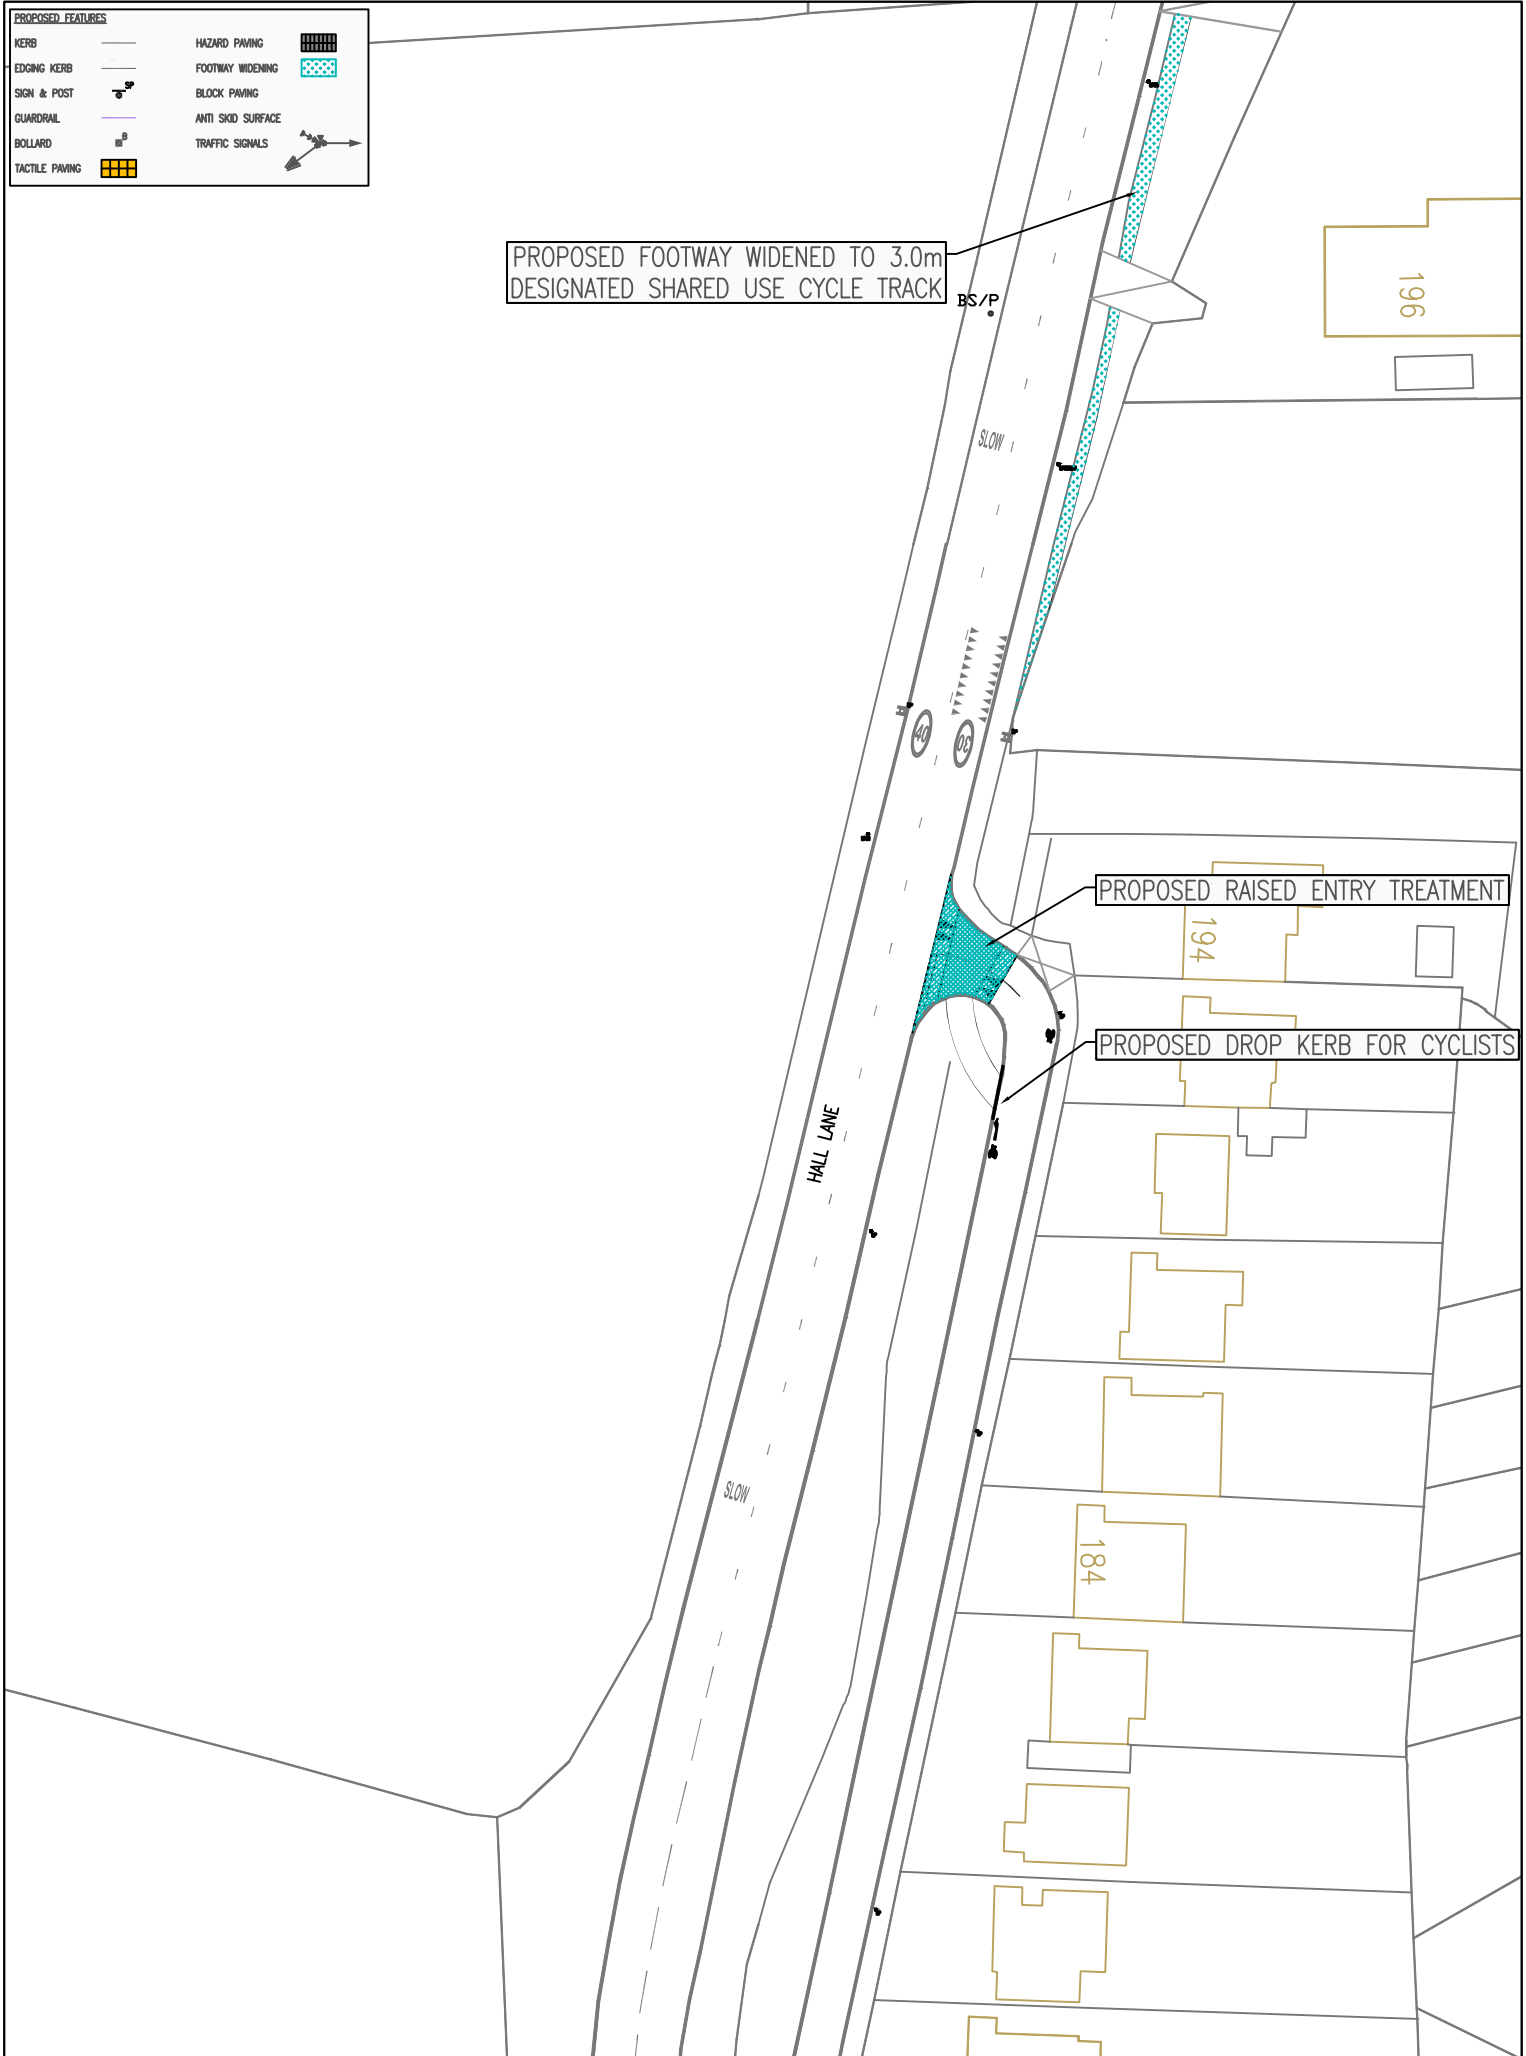

Havering
CREATED BY LONDON BOROUGH OF
 STREETCARE CULTURE & COMMUNITY
 TRAFFIC & ENGINEERING
 10th FLOOR MERCURY HOUSE
 MERCURY GARDENS, ROMFORD, RM1 3DW
 TELEPHONE No: 01708 434343
 FAX No: 01708 433211
 E-MAIL: streetcare@havering.gov.uk

JOB TITLE
 SUSTRANS CONNECT 2
 PHASE 2 & 3

DRAWING TITLE
 HALL LANE PROPOSAL
 DRAWING 6 OF 25

PURPOSE		CONSULTATION		APPROVED BY	
DRAWN BY	CHECKED BY	APPROVED BY			
RP	MLP	MLP			
SCALE (AT A3 SIZE)	DATE	<input type="checkbox"/> DRAFT			
N.T.S	19.12.11	<input checked="" type="checkbox"/> ISSUE			
ACAD REF:	DRAWING No	REVISION			
Sheet Size: A3 (420x297)	QK042-01-106	A	REVISION	AMENDMENT	DATE

©COPYRIGHT
 This drawing belongs to StreetCare Culture & Community, Traffic & Engineering Section. Neither the whole nor any part thereof may be reproduced without prior written permission.
 Based upon Ordnance Survey Mapping with the permission of the Controller of Her Majesty's Stationery Office © Crown copyright. Unauthorised reproduction infringes Crown copyright and may lead to prosecution or civil proceedings. London Borough of Havering 100024327