


PROPOSED FEATURES	
KERB	HAZARD PAVING
EDGING KERB	FOOTWAY WIDENING
SIGN & POST	BLOCK PAVING
GUARDRAIL	ANTI SKID SURFACE
BOLLARD	TRAFFIC SIGNALS
TACTILE PAVING	

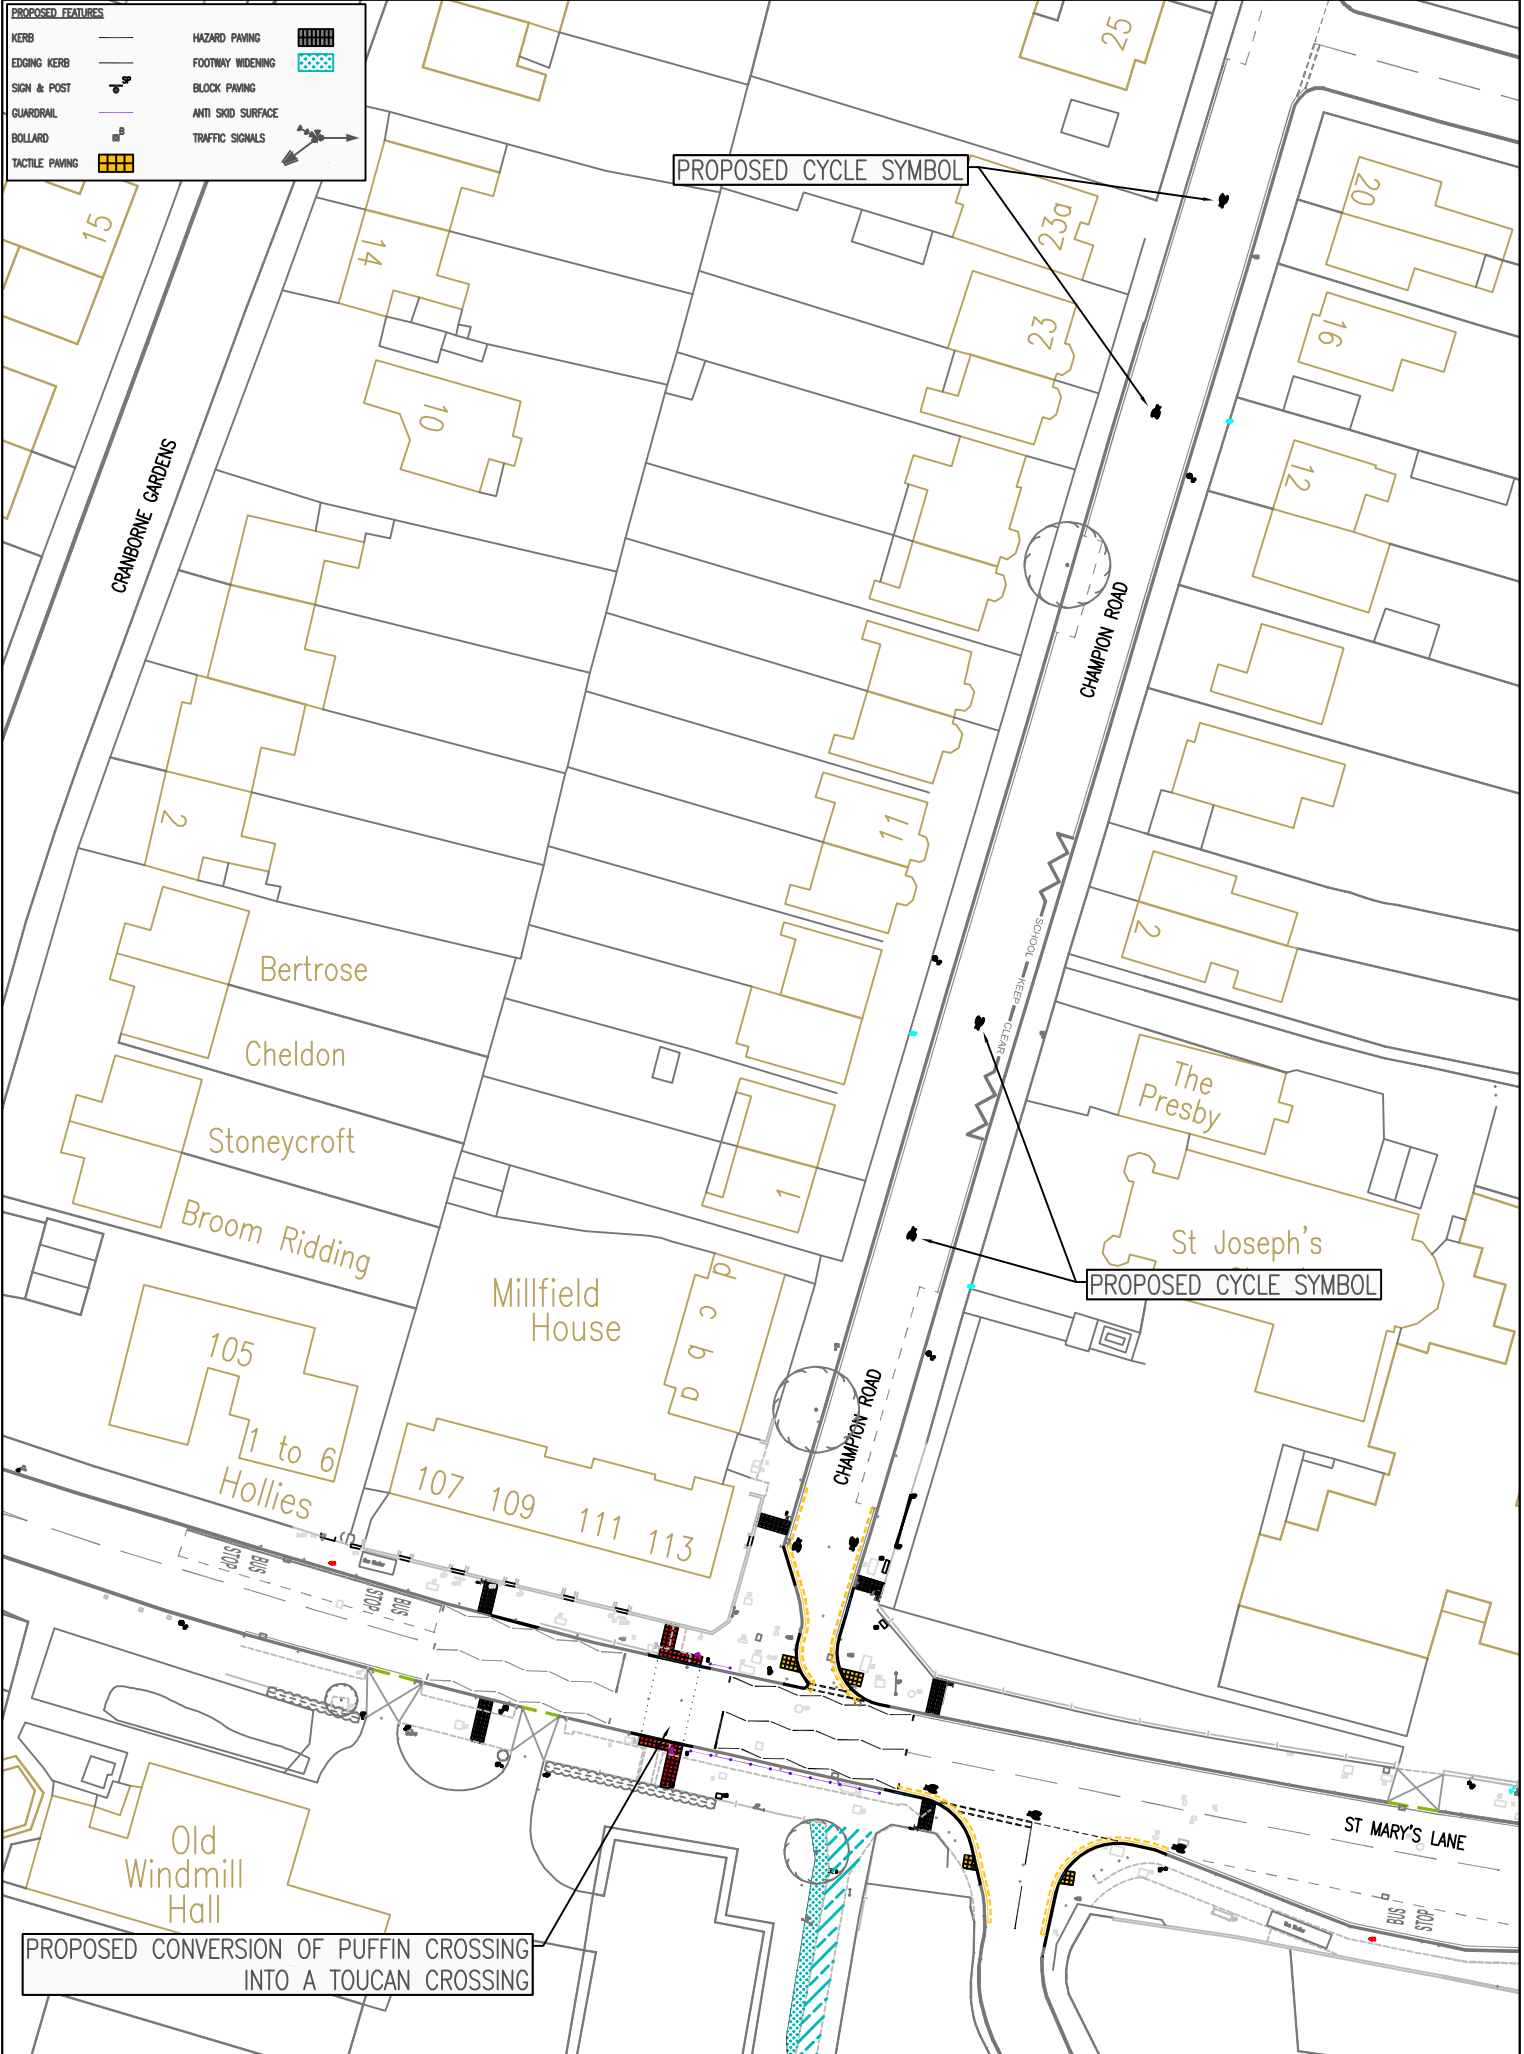

PROPOSED CYCLE SYMBOL

PROPOSED CYCLE SYMBOL

PROPOSED CONVERSION OF PUFFIN CROSSING INTO A TOUCAN CROSSING

Havering
 STREETCARE CULTURE & COMMUNITY
 TRAFFIC & ENGINEERING
 10th FLOOR MERCURY HOUSE
 MERCURY GARDENS, ROMFORD, RM1 3DW
 TELEPHONE No: 01708 434343
 FAX No: 01708 433721
 E-MAIL: streetcare@havering.gov.uk

JOB TITLE
 SUSTRANS CONNECT 2
 PHASE 2 & 3

DRAWING TITLE
 BRANFIL RD/CHAMPION RD PROPOSAL
 DRAWING 17 OF 25

PURPOSE		CONSULTATION	
DRAWN BY RP	CHECKED BY MLP	APPROVED BY MLP	
SCALE (AT A3 SIZE) N.T.S	DATE 19.12.11	<input checked="" type="checkbox"/> DRAFT	<input type="checkbox"/> ISSUE
ACAD REF:	DRAWING No QK042-01-117	REVISION A	REVISION AMENDMENT
Sheet Size: A3 (420x297)			

DATE	

©COPYRIGHT
 This drawing belongs to StreetCare Culture & Community, Traffic & Engineering Section. Neither the whole nor any part thereof may be reproduced without prior written permission.

Based upon Ordnance Survey Mapping with the permission of the Controller of Her Majesty's Stationery Office © Crown copyright. Unauthorised reproduction infringes Crown copyright and may lead to prosecution or civil proceedings. London Borough of Havering 100024027