


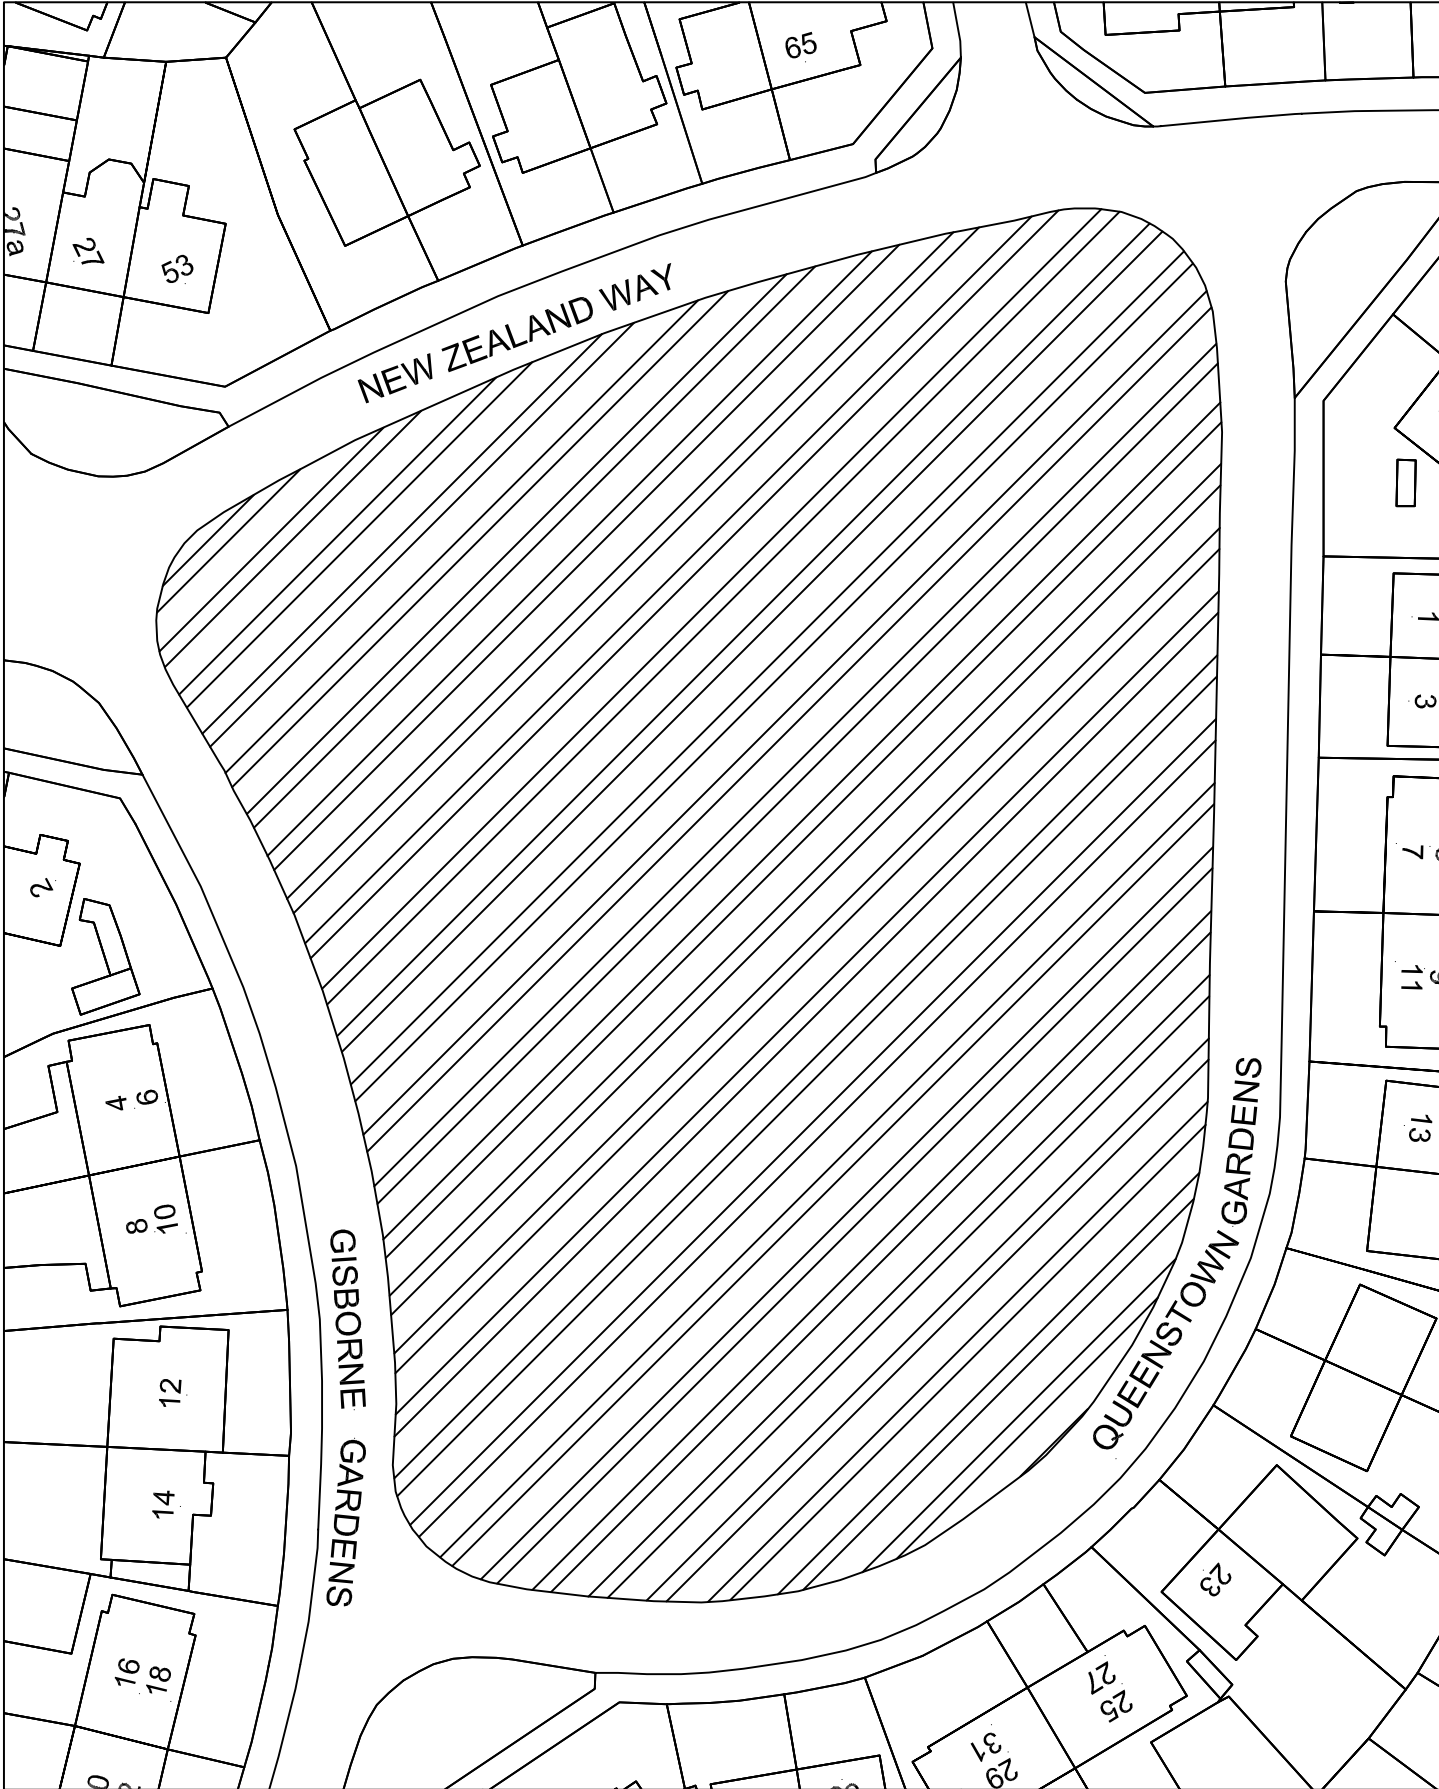

 Havering LONDON BOROUGH		PURPOSE		INFORMATION	
JOB TITLE NEW ZEALAND WAY STOPPING UP		©COPYRIGHT This drawing belongs to The London Borough of Havering. Neither the whole nor any part thereof may be reproduced without prior written permission.			
		Based upon Ordnance Survey Mapping with the permission of the Controller of Her Majesty's Stationery Office c Crown copyright. Unauthorised reproduction infringes Crown copyright and may lead to prosecution or civil proceedings. London Borough of Havering 100024327			
DRAWING TITLE STOPPING UP PLAN (PLAN 1)		DRAWN BY MLP	CHECKED BY MLP	APPROVED BY MLP	
		DRAFT		REV A	
SCALE (AT A4) NTS	DATE 8/10/18	DRAWING No QR045/101		REVISION	AMENDMENT
				DATE	