


NOTES:

1. THIS DRAWING IS NOT TO BE SCALED. ALL DIMENSIONS ARE IN METRES UNLESS OTHERWISE STATED
2. FOR STANDARD DETAILS AND CONSTRUCTION MAKE UP REFER TO HAVERING BOROUGH COUNCIL DRAWING 'STANDARD DETAILS DEV-01'
3. ALL EXISTING SERVICES TO HAVE DEPTH AND POSITION CONFIRMED ON SITE PRIOR TO WORKS COMMENCING

LEGEND

-  HIGHWAY BOUNDARY
-  EXTENT OF S278 WORKS
-  TACTILE PAVING AT CROSSING
-  NEW LADDER/ TRAMLINE PAVING

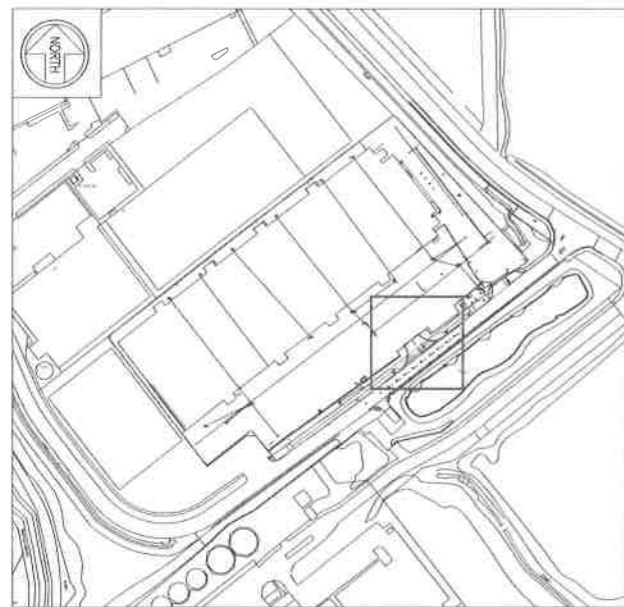

KEY PLAN
(Scale 1:2000)

C1 PE 24.01.19 TECHNICAL APPROVAL RECEIVED

Kingston Office
1st Floor, Neville House
60 Glen Street
Kingston upon Thames
Surrey, KT1 1BW
United Kingdom

Bradbrook Consulting.

T: +44 (0)20 8336 9000
E: info@bradbrookconsulting.com
W: www.bradbrookconsulting.com

Kingston, London, Dubai, Warrington

Client:

Project:
**RESTORE UNIT, BEAM REACH
RAINHAM**

Drawing Title:
**S278 AGREEMENT
LEGAL DRAWING**

Purpose of Issue:
Information Preliminary Approval Tender Construction Record Copy

First Issue Date: 14.12.18 Drawn By: PE Scale: 1:100 @ A1 Checker: IL

Drawing Number: **17-086 / 450** Rev: C1