


Notes

1. All levels and dimensions are to be checked on site before any work commences. All dimensions are in metres unless stated otherwise.
2. Any discrepancies should be reported to the architect and/or engineer immediately, so that clarification can be sought prior to the commencement of works.
3. This drawing should be read in conjunction with all other relevant architect and engineering details, drawings and specification.
4. All works are to be carried out in accordance with LHM 'DEV-01 Development Control - Standard Details'.
5. All supply alterations to be arranged by the main contractor.
6. Diagram numbers refer to 'Traffic Signs Regulations and General Directions (TSRGD) 2016'.
7. All signs and posts should have a minimum lateral clearance of 450mm from edge of carriageway.
8. New white lining and markings to be white thermoplastic and in accordance with TSRGD 2016.
9. All bollards shall have a minimum lateral clearance to the side and face of 450mm.

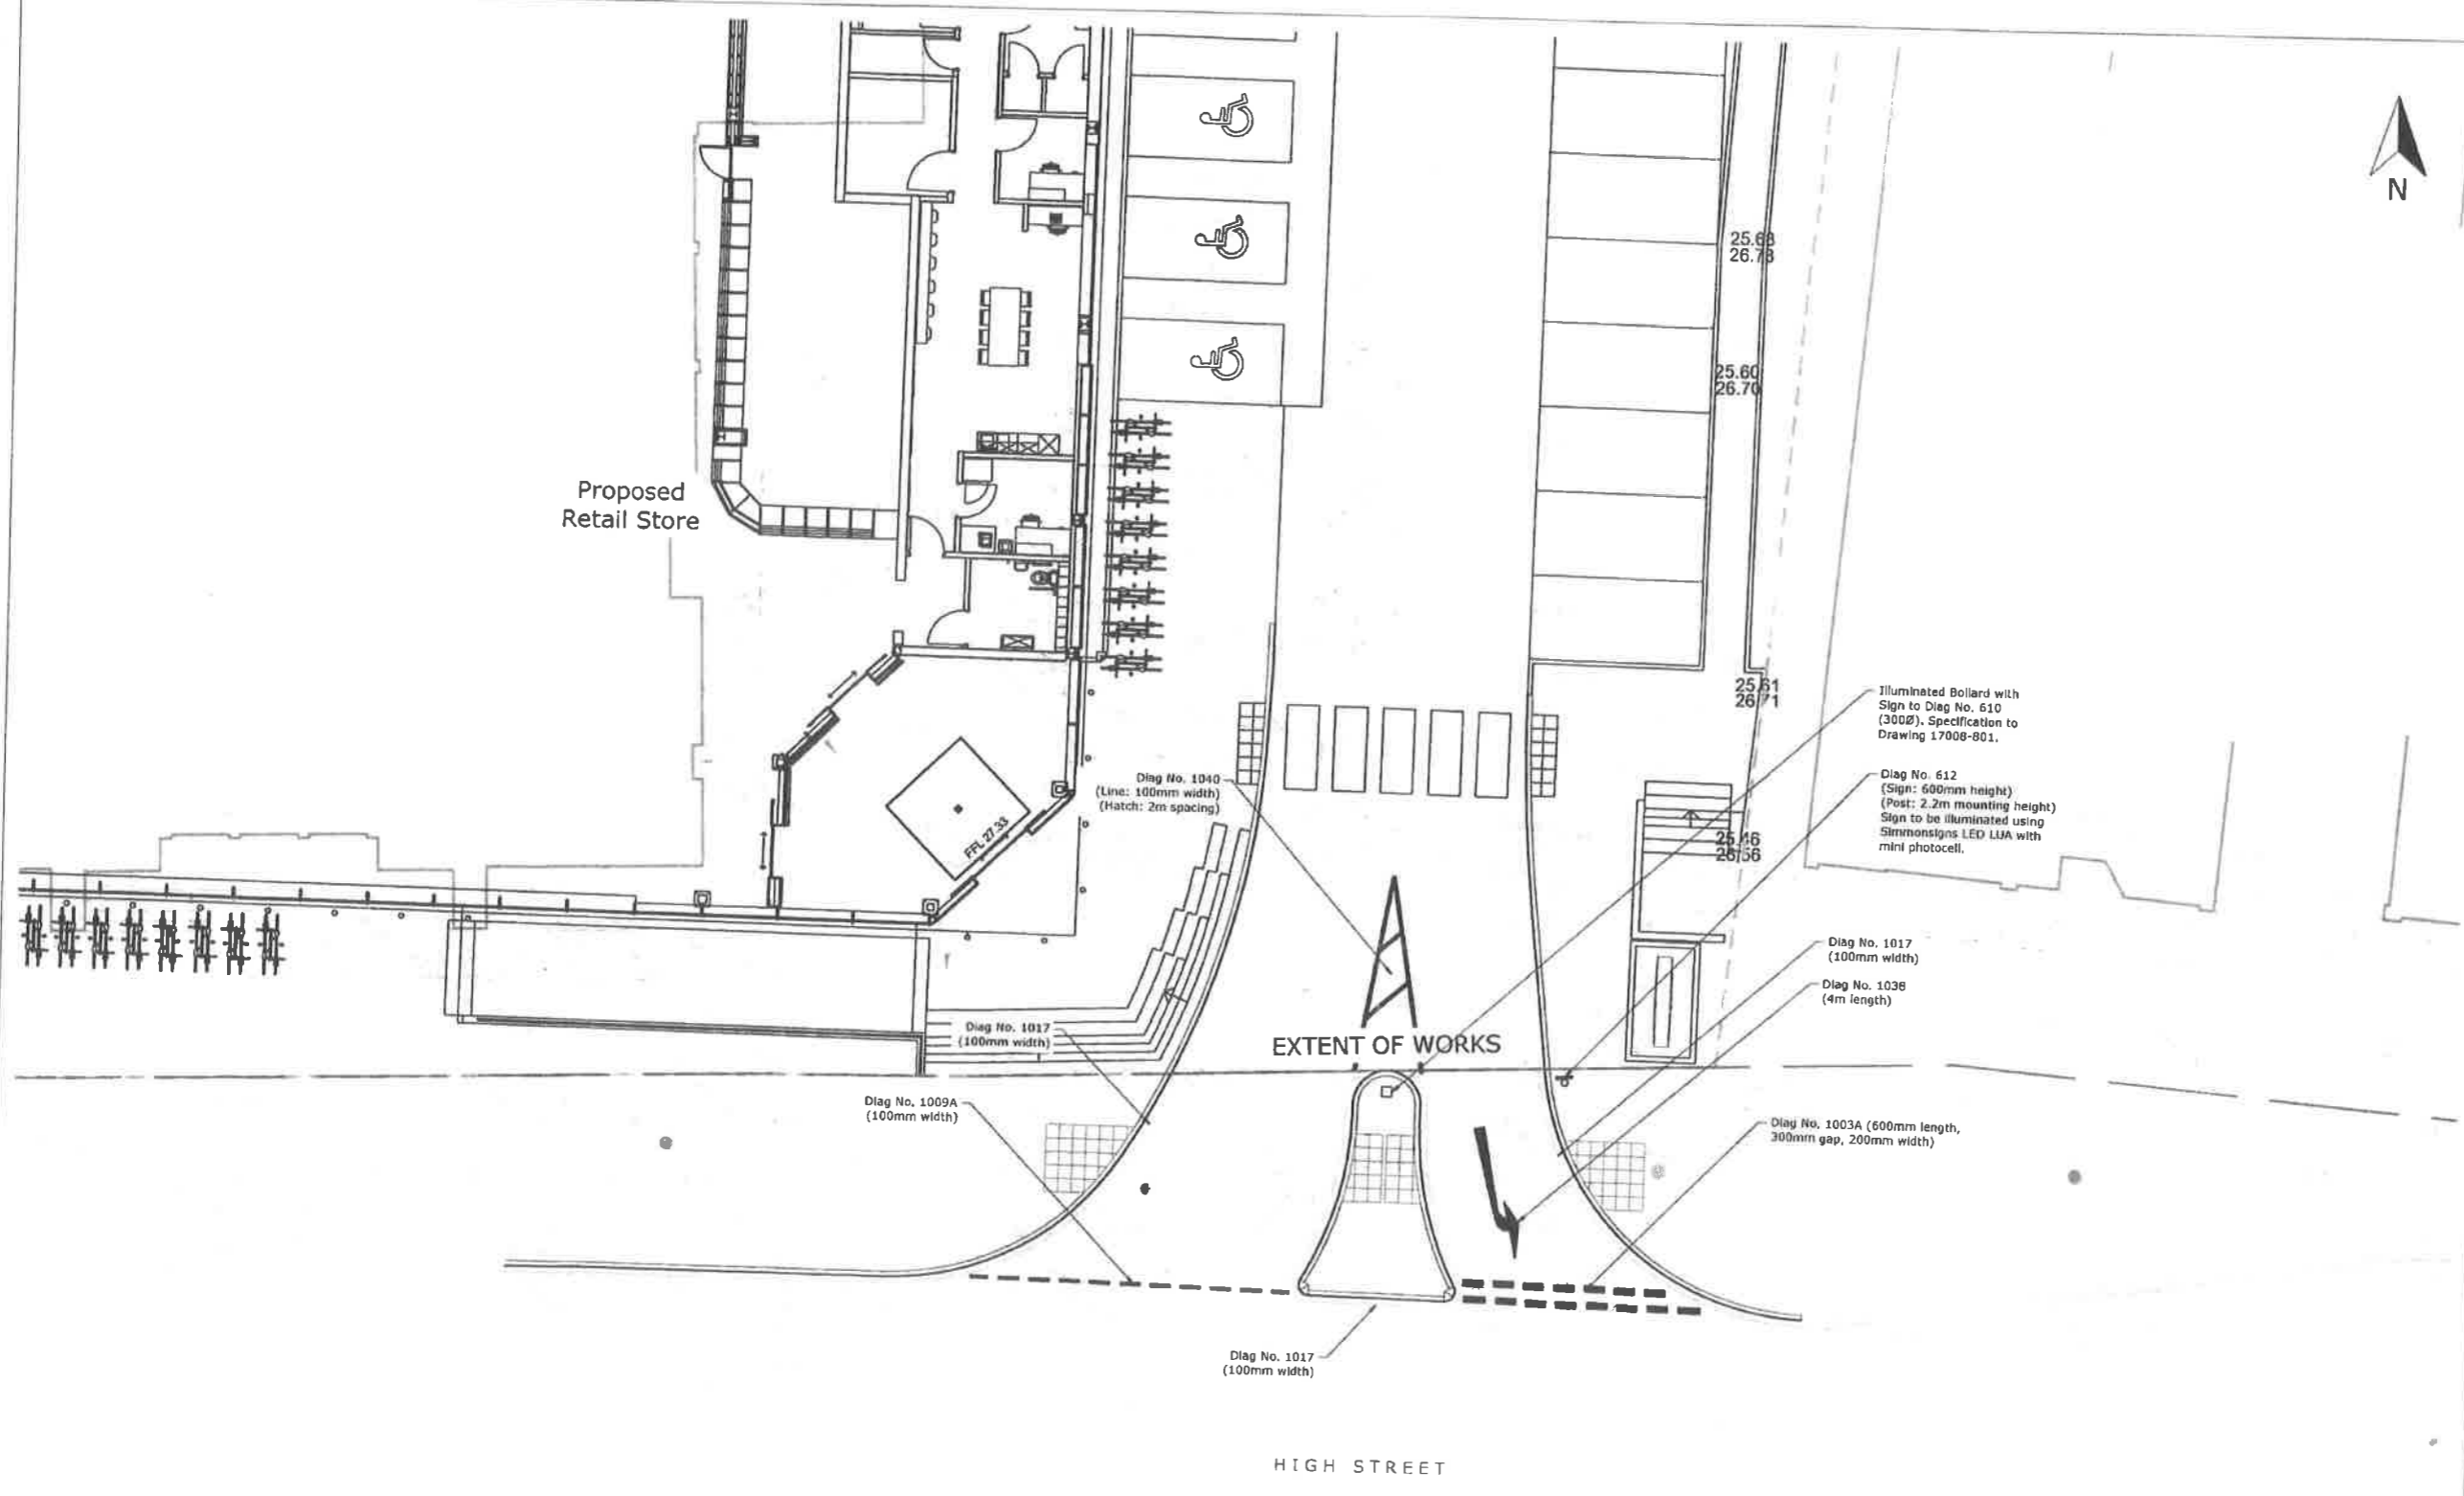

Note: Contractor to arrange electrical connections to illuminate signs and bollard with UKPN (or other suitable electrical contractor).

Diag No. 612 with supplementary plate 'Except cycles' (Sign: 600mm height, 2.2m clearance) Sign to be mounted onto existing lighting column and illuminated using Simmonsigns LED LUA with mini photocell.

C	Revised following Havering Borough Council comments	NOV 17
B	Revised following Havering Borough Council comments	OCT 17
A	Revised following comments from Road Safety Audit Stage 1/2	MAY 17

rev	description	date
-----	-------------	------

client
LIDL UK GmbH

project
High Street, Hornchurch

title
Proposed Signage and Markings

Transport Planning
& Infrastructure

Survey: 1st Survey Centre, 40 Ocean View, Clacton, Suffolk, IP11 2JG
Tel: +44 (0)1462 443310 E: info@transportplanning.co.uk

Scale	Drawn by	Date
1/100 @ A1	MH	APR 17
Drawing number	rev	
17008/501	C	