

Ref:QS002

The Resident or Occupier

Suttons Lane (part) and Airfield Way (part)

John Deasy
Principal Engineer

Environment
Engineering Services
London Borough of Havering
Town Hall
Main Road
Romford RM1 3BB

Please call Mr Siva Velup
t 01708 433142
e highways@havering.gov.uk
text relay 18001 01708 434343

8th November 2019

Dear Sir or Madam;

www.havering.gov.uk

**SUTTONS LANE AND AIRFIELD WAY COLLISIONS REDUCTION PROGRAMME
PROPOSED SAFETY IMPROVEMENTS**

In November 2018, Transport for London approved funding for a number of collisions reduction schemes as part of Havering Borough Spending Plan settlement. Suttons Lane and Airfield Way Collisions Reduction Programme was one of the schemes approved by TfL. Following the TfL's funding approval, a feasibility study has been carried out to identify possible safety improvements along Suttons Lane and Airfield Way.

The study found that up to 1,200 and 900 vehicles per hour use Suttons Lane and Airfield Way respectively and speeds of up to 50 mph were regularly recorded. Analysis of available collision records has shown that there have been a total of twenty one personal injury collisions along Suttons Lane and Airfield Way over a five year period. Of this 21, 6 were serious; 4 involved pedestrians; 5 involved children and 6 occurred during the hours of darkness.

A number of safety improvements have been designed to address these issues and we would welcome your comments on the proposals. The proposals are listed below. Please refer to the plans enclosed for greater detail:

- Suttons Lane between Dawes Avenue and Randall Drive (Plan No:QS002/1)
 - Pedestrian refuge outside Sainsburys Local as shown.
 - Build-out extension outside property No. 51 Suttons Lane
 - Longer traffic islands outside property Nos. 47 and 49 Suttons Lane
 - Relocation of parking bays outside property Nos. 47, 49, 53 and 55 Suttons Lane
 - 30mph Vehicle Activated sign
 - Centre line hatch and slow road markings

- Suttons Lane between Vaughan Avenue and Suttons Primary School south entrance (Plan No.QS002/2)
 - School Vehicle Activated signs and coloured road surfacing south of Vaughan Avenue and School south entrance as shown.
- Airfield Way in the vicinity of Tangmere Crescent (Plan No:QS002/3)
 - School vehicle activated signs north and south of Tangmere Crescent as shown.

Large scale plans can be viewed during normal office hours on Mondays to Fridays at the Council's Public Advice and Service Centre (PASC), accessed via the Liberty Shopping Centre, Romford, RM1 3RL or available to view on the Council's website a link of which is shown below: <https://www.havering.gov.uk/Consultations>

If you wish to comment on the proposals, you may do so,

By writing to: The Principal Engineer, Environment, Street Management, Town Hall, Main Road, Romford, RM1 3BB.

OR

By email to: highways@havering.gov.uk

Comments should reach us by **Friday 29th November 2019**.

Because of the large number of responses expected it is not possible to give individual replies. However, the results of the public consultation will be reported to the Highways Advisory Committee.

The decision on the scheme will be made through our Highways Advisory Committee process. The responses to this consultation will be discussed at the committee's meeting on **Tuesday 17th December 2019 at 7:00pm** in Havering Town Hall, Main Road, Romford. The agenda for the meeting, which will include the officer's report, will be available at the meeting and also on the Council and Democracy pages of the Council's website prior to the meeting.

The committee is open to the public and the Council's Constitution allows one person to speak in support and one person to speak in objection to the proposals. Each person will have up to a maximum of 3 minutes to speak. You must pre-register to Speak on a 'first come first served' basis so if you are not the first person to register it is unlikely you will be able to speak to the committee. If you wish to register to speak to the committee, please

contact Taiwo Adeoye on 01708 433079 no earlier than 9th December 2019 and at least two days prior to the meeting.

The committee will seek to review all of the issues connected with the proposals and make a recommendation to the Cabinet Member for Environment, who will make the final decision on the scheme. There are usually a number of schemes to be discussed by the committee and it may be late in the evening before the scheme is considered.

If you require any further information on the proposals, please contact Mr Siva, the Senior Engineer dealing with the scheme.

Please note that all comments we receive are open to public inspection.

Yours faithfully,

Siva

Siva Velup
Senior Engineer
Highways engineering.

Your Data Rights

In relation to the personal data which we may hold about you, you have the right to request to:

Be informed, have access or rectify incorrect information.

You also have the right to object to or restrict our processing of your data.

Under Data Protection law we must verify your identity and explain to you our reasons if we do not agree to carry out your request.

Details can be found at this address:

https://www.havering.gov.uk/info/20044/council_data_and_spending/139/data_protection/1

or via email to :

GDPR-dataprotection@onesource.co.uk

If you would like more information about how we use your data, please read our Privacy Policy:

https://www.havering.gov.uk/info/20007/council_and_democracy/499/privacy_and_cookies/2

or you can listen to our Privacy Policy by telephoning 01708 434343

Data protection questions can be made via telephone on 01708 434343

by email accessinfo@havering.gov.uk or in writing to:

London Borough of Havering

Town Hall


Main Road

Romford

RM1 3BD

You have the right to complain to the Information Commissioner's Office at

www.ICO.org.uk

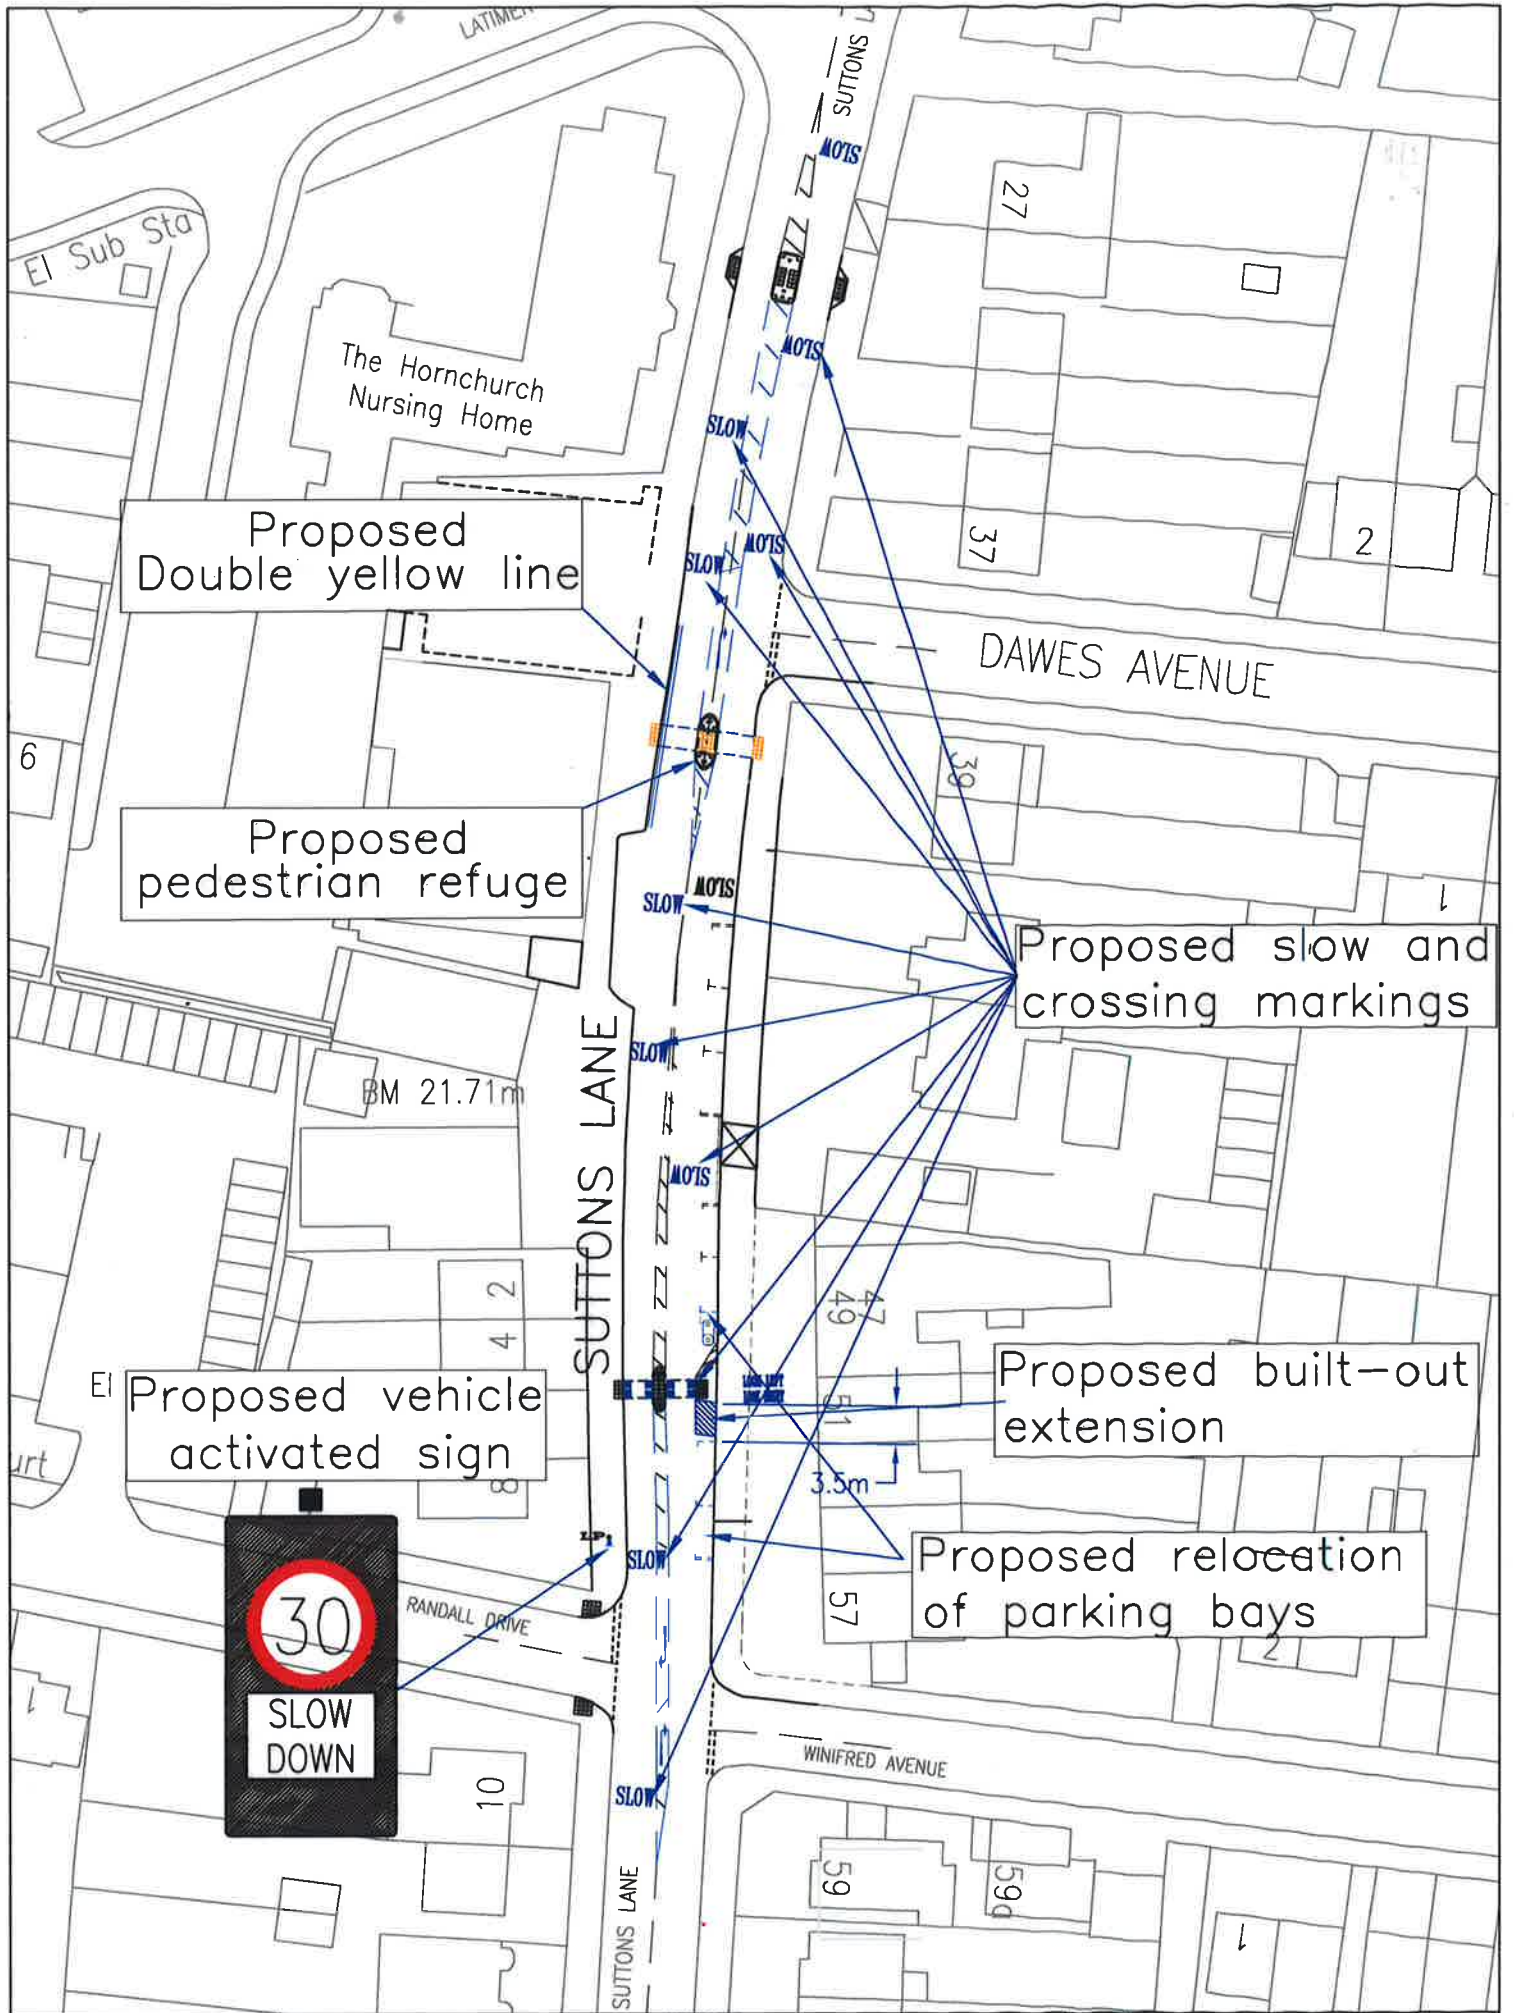

Proposed Double yellow line

Proposed pedestrian refuge


Proposed slow and crossing markings

Proposed vehicle activated sign



Proposed built-out extension

Proposed relocation of parking bays

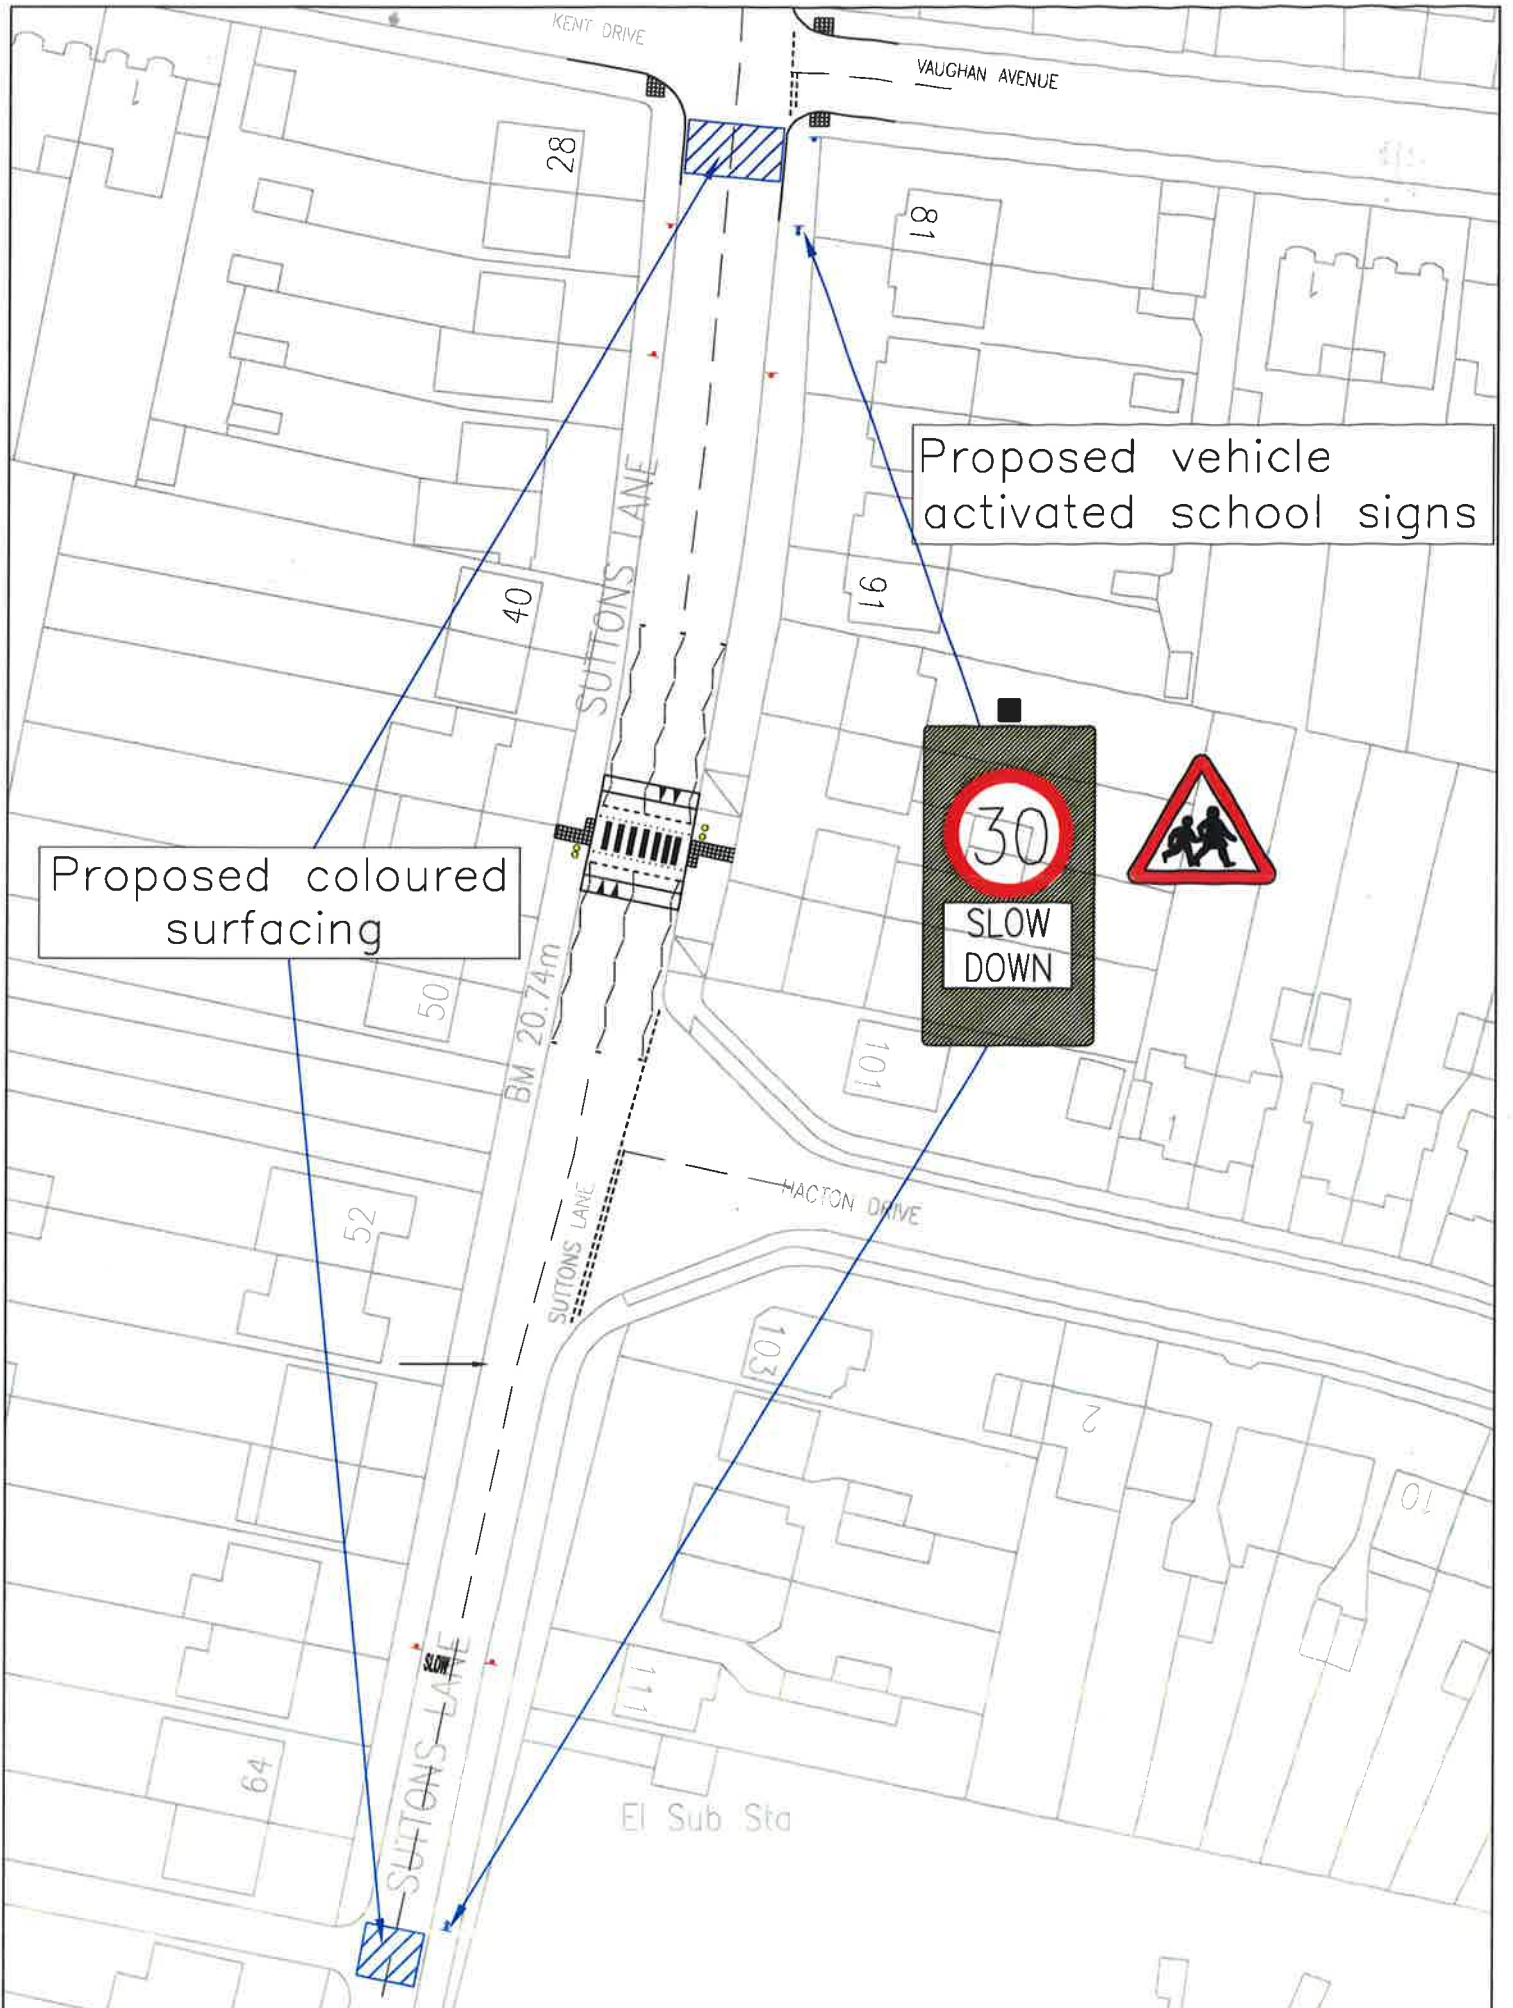

Proposed coloured surfacing

Proposed vehicle activated school signs



PROJECT NO	ARRFIELD WAY
DATE	15/01/2024
SCALE	1:1000
PROJECT NAME	ARRFIELD WAY
PROJECT NO	CS0020

Proposed vehicle
activated school signs

