
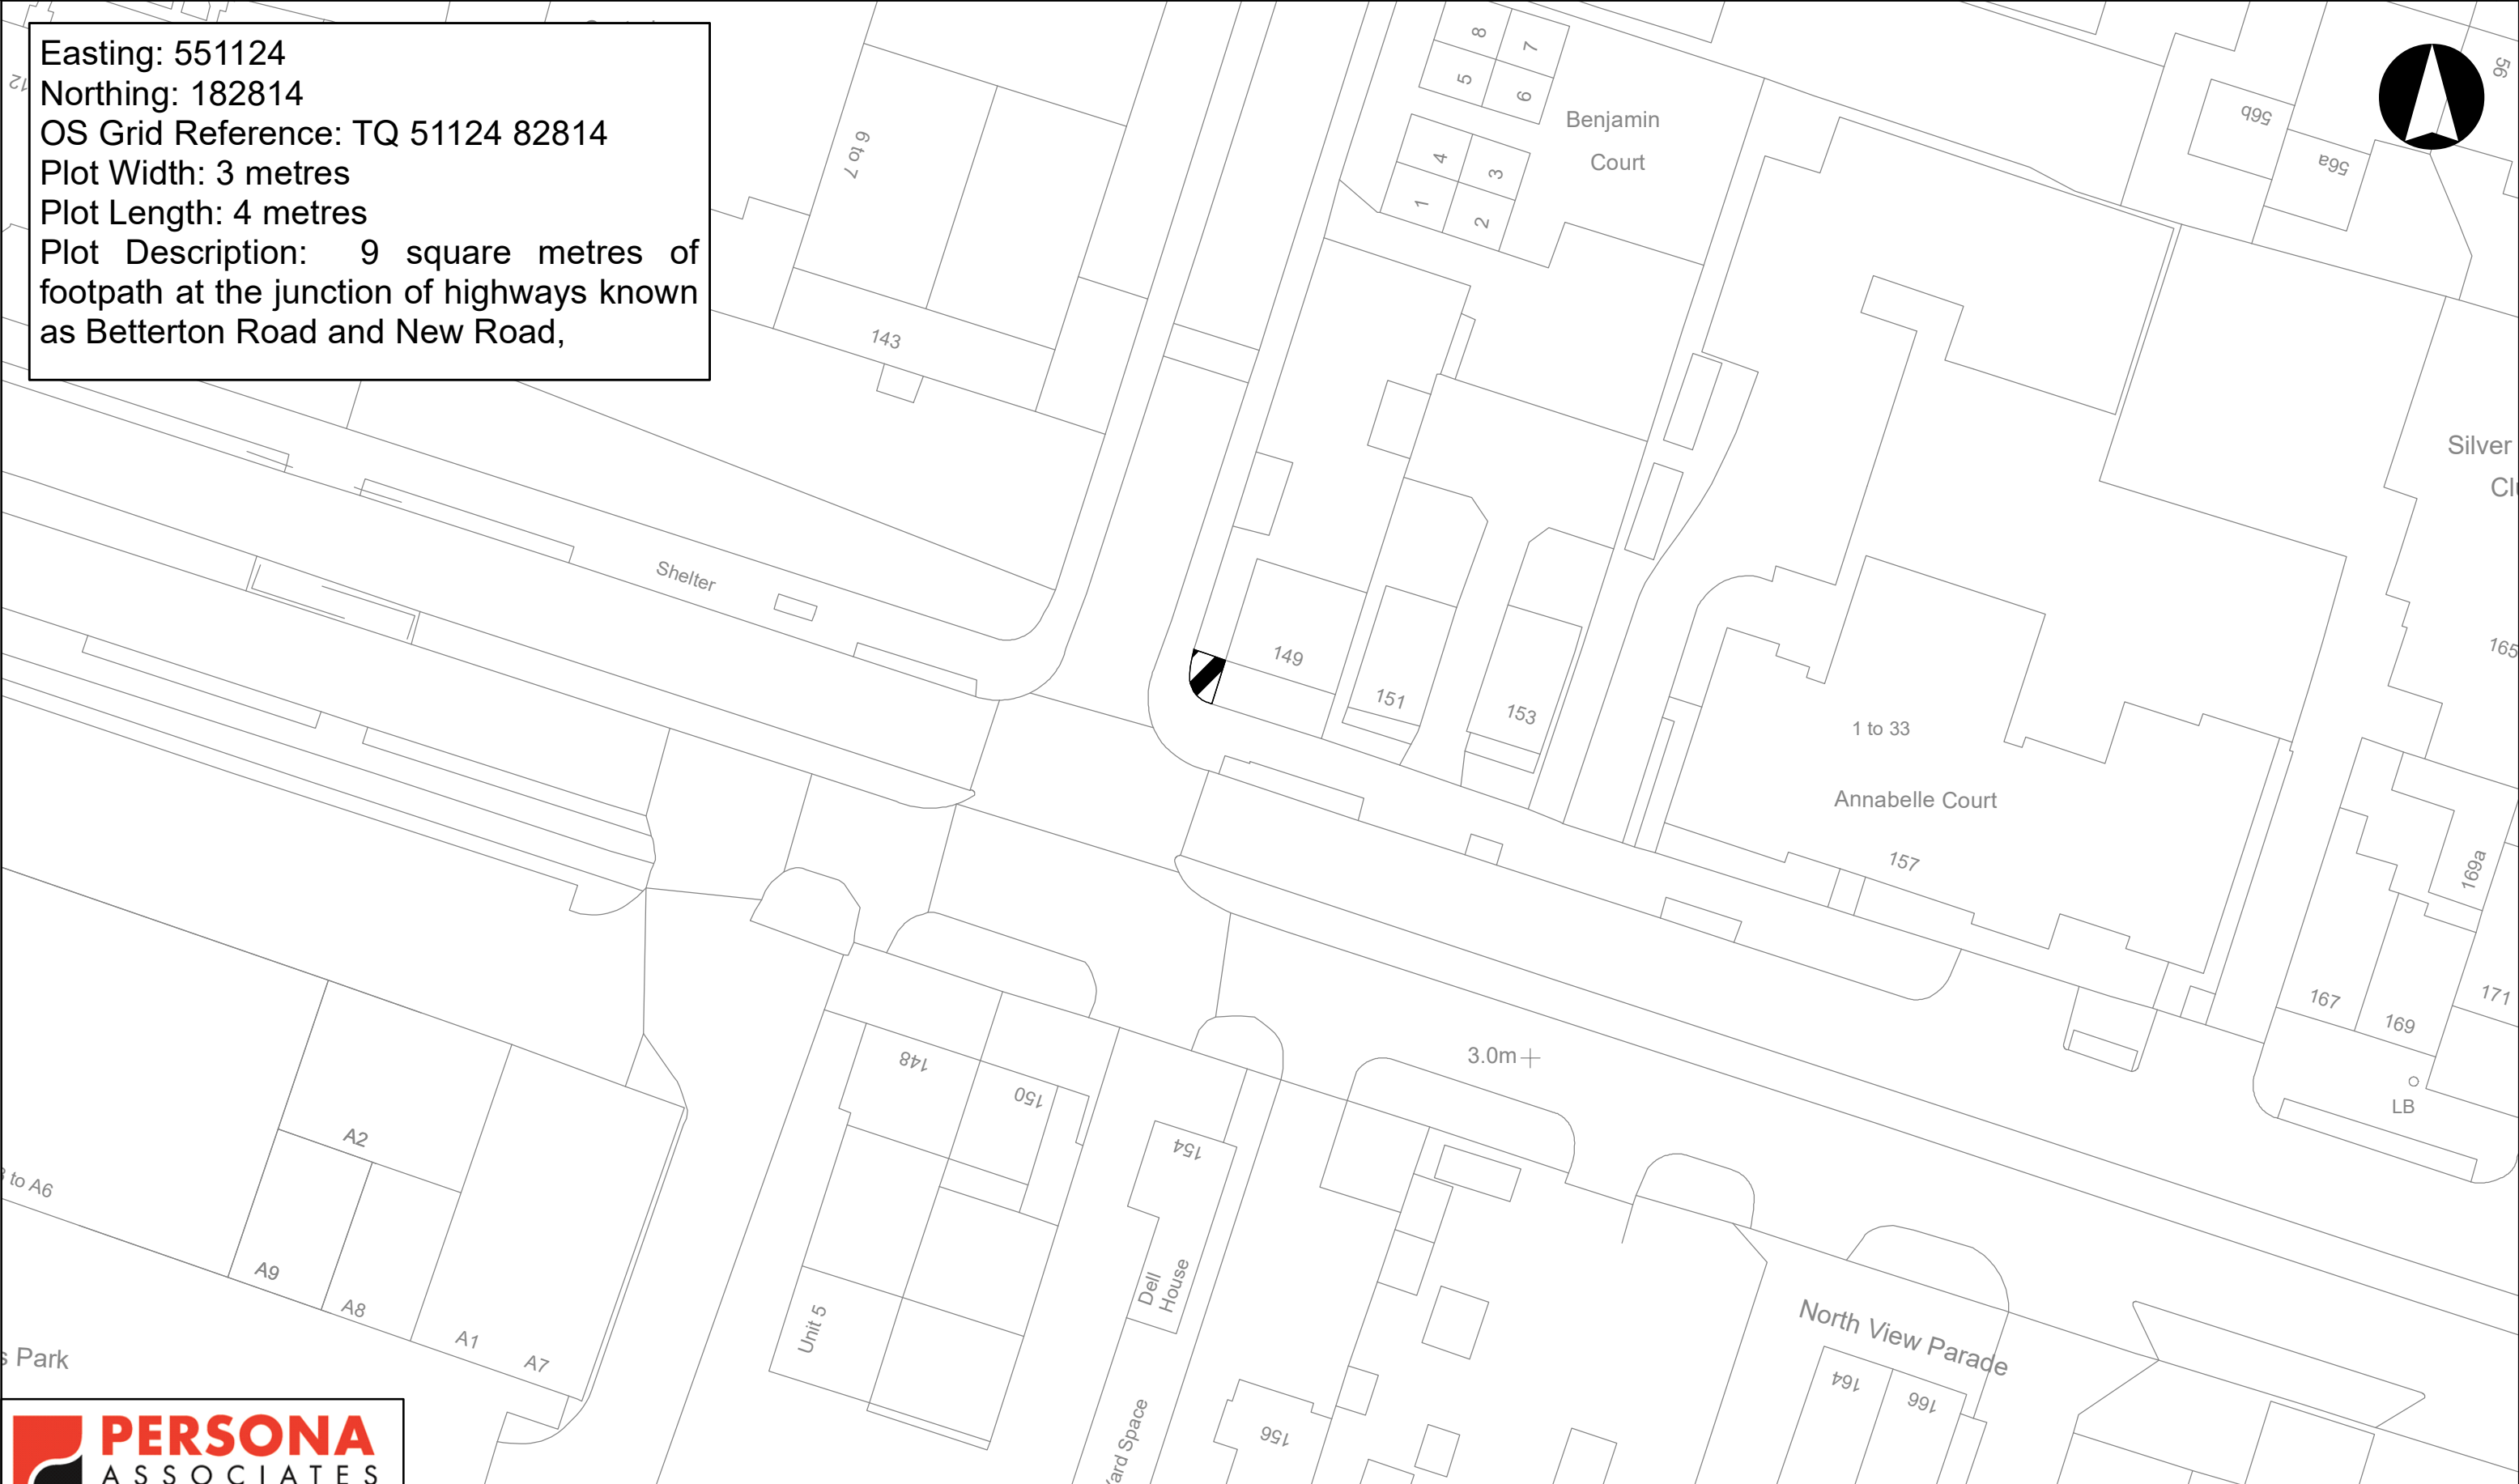


STOPPING UP PLAN

PLOT 3

Easting: 551124
Northing: 182814
OS Grid Reference: TQ 51124 82814
Plot Width: 3 metres
Plot Length: 4 metres
Plot Description: 9 square metres of footpath at the junction of highways known as Betterton Road and New Road,

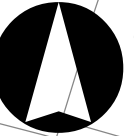

1st Floor Bailey House, Barttelot Road,
Horsham, West Sussex, RH12 1DQ

© Crown copyright and database rights 2019 Ordnance Survey 100035409

Scale: 1:500 @ A3	Drawing No: PA-2602-SU-P3	Revision No: R3
-----------------------------	-------------------------------------	---------------------------