

Non-key Executive Decision


20/15
appendices
1+2

Appendix 1

Scheme Drawing showing proposal

Appendix 2

Copy of the Public Notice
(under Highways Act 1980) as advertised

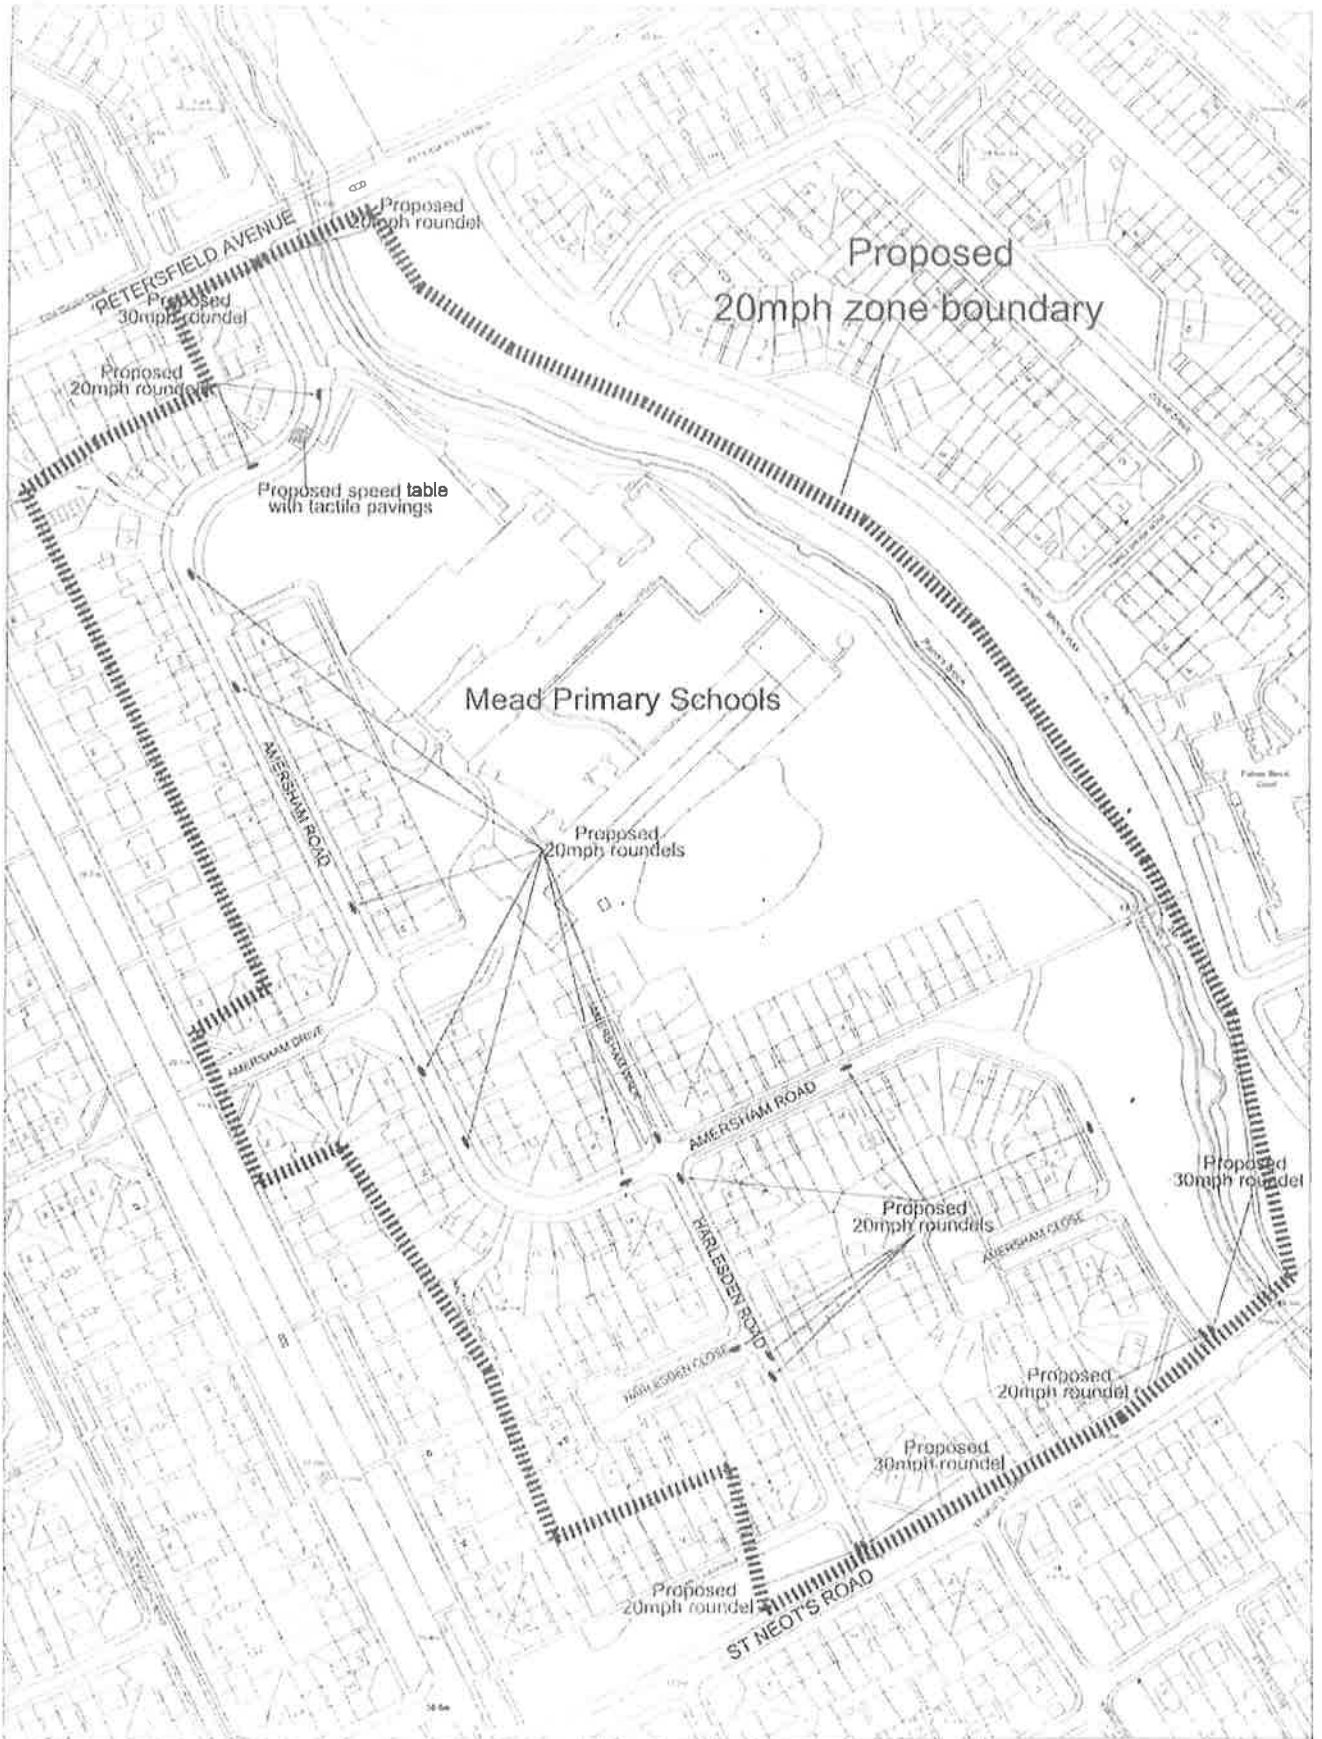

<p>Havering BOROUGH COUNCIL</p> <p><small>COPYRIGHT The Havering Borough Council. All rights reserved. No part of this publication may be reproduced, stored in a retrieval system, or transmitted in any form or by any means, electronic, mechanical, photocopying, recording, or by any information storage and retrieval system, without the prior written permission of the Council.</small></p>	<p>JOB TITLE</p> <p>MEAD SCHOOL 20MPH ZONE</p>	<p>PURPOSE</p> <p>DRAWN BY VS</p> <p>CHECKED BY VS</p> <p>APPROVED BY MP</p>	<p>SCALE (A1 A3 SIZE)</p> <p>NTS</p> <p>DATE MAY 19</p>	<p>REVISION</p> <p>REVISION AMENDMENT</p>	<p>DATE</p>
	<p>DRAWING TITLE</p> <p>PROPOSED TRAFFIC CALMING</p>	<p>DRAWING NO</p> <p>QS024/M/1</p>	<p>DRAFT</p> <p>ISSUE</p>	<p>DATE</p>	<p>DATE</p>