


PROPOSED LICENSING PLAN

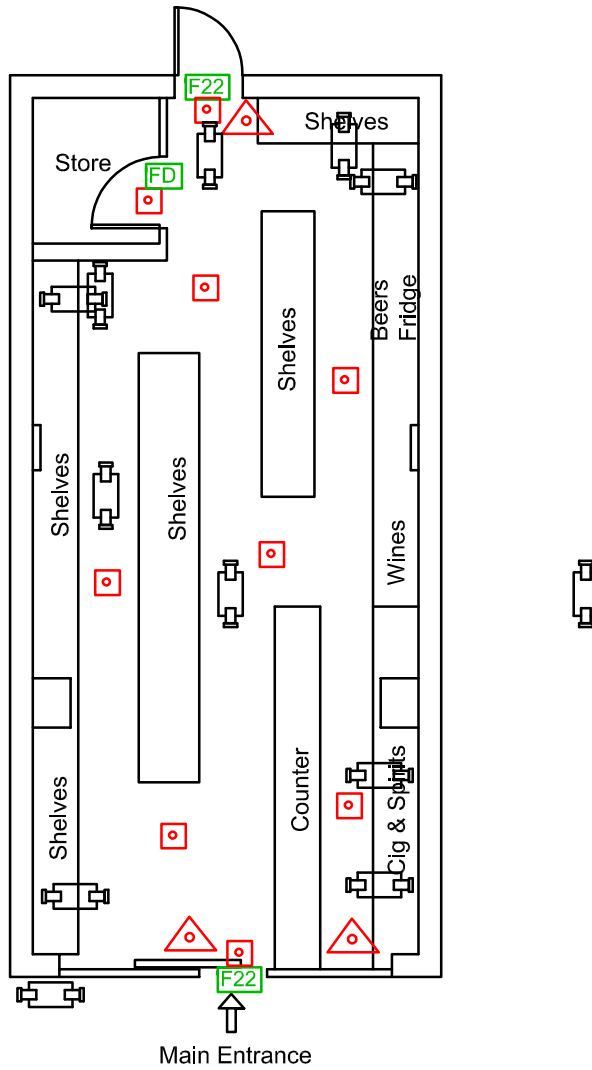

Property Address:
 121 Mungo Park Road
 Rainham
 Essex
 RM13 7PP

Drawing no: P/HBS/211		Date: 4th Feb 2020
Key	Scale:1:100	Paper: A4
	FIRE EXTINGUISHER	
	FIRE EXIT SIGNS	
	EMERGENCY LIGHTING	
	Fire Check Door	
	CCTV CAMERAS	
CCTV RECORDING 31 DAYS		
SHUTTERS PROVIDED		
ALARM SYSTEM TO AOISPEC OR SIMILAR FITTED		