
The contractor must check all dimensions, levels and services prior to commencement of any works. Box Architects to be notified of any discrepancy. Do not scale from drawing.

The contractor is responsible for ensuring all works comply with all relevent statutory requirements and British standards, whether or not they are noted on this drawing.

This drawing remains the copyright of Box Architects, to be used solely for the project and information as titled. This drawing must not be copied without prior

Rev Date Details Drawn by Checker

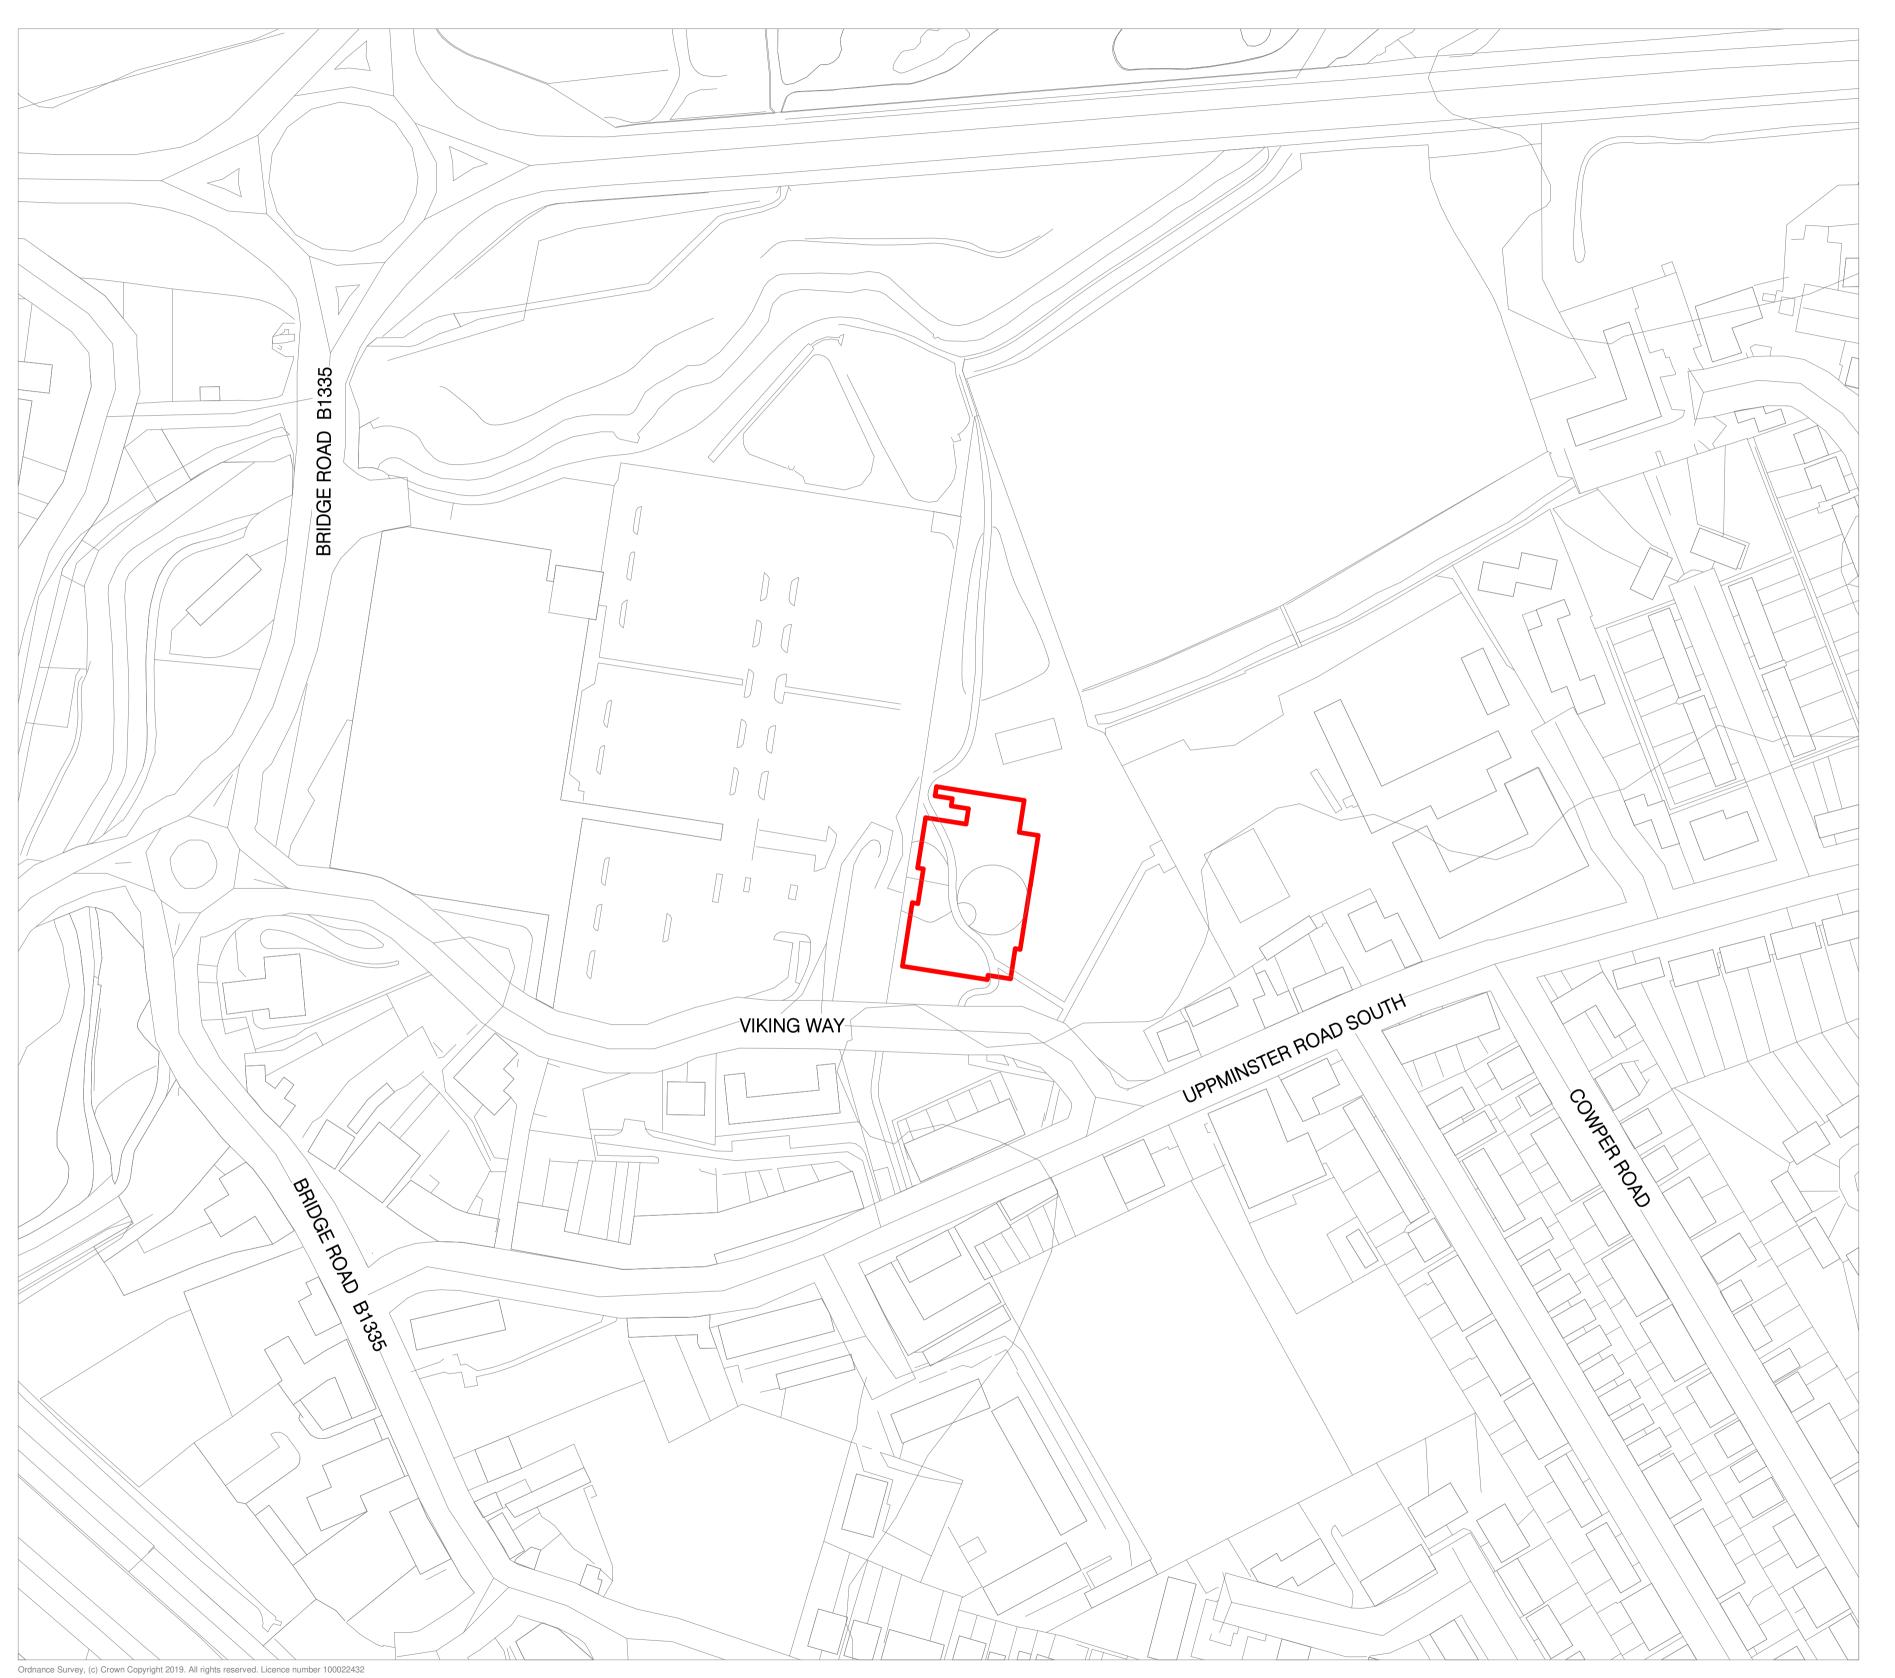

Site Location Plan - Leisure Centre Outline

1:1250

North

0 12.5 25 37.5 50 62.5m SCALE 1 : 1250

Additional land in clients ownership extends east

Outline of the proposed Leisure Centre

TOTAL SWIMMING

Total Swimming

Rainham LC Viking Way, Rainham

Site Location Plan - With Building Outline

| STATUS | Information | SCALE | | O5/05/2021 | 1 : 1250 @ A1 | DRAWN | CHECKED | CJS | - | DRAWING NUMBER | (03) 20 | REVISION | JOB NUMBER | 849.28

