


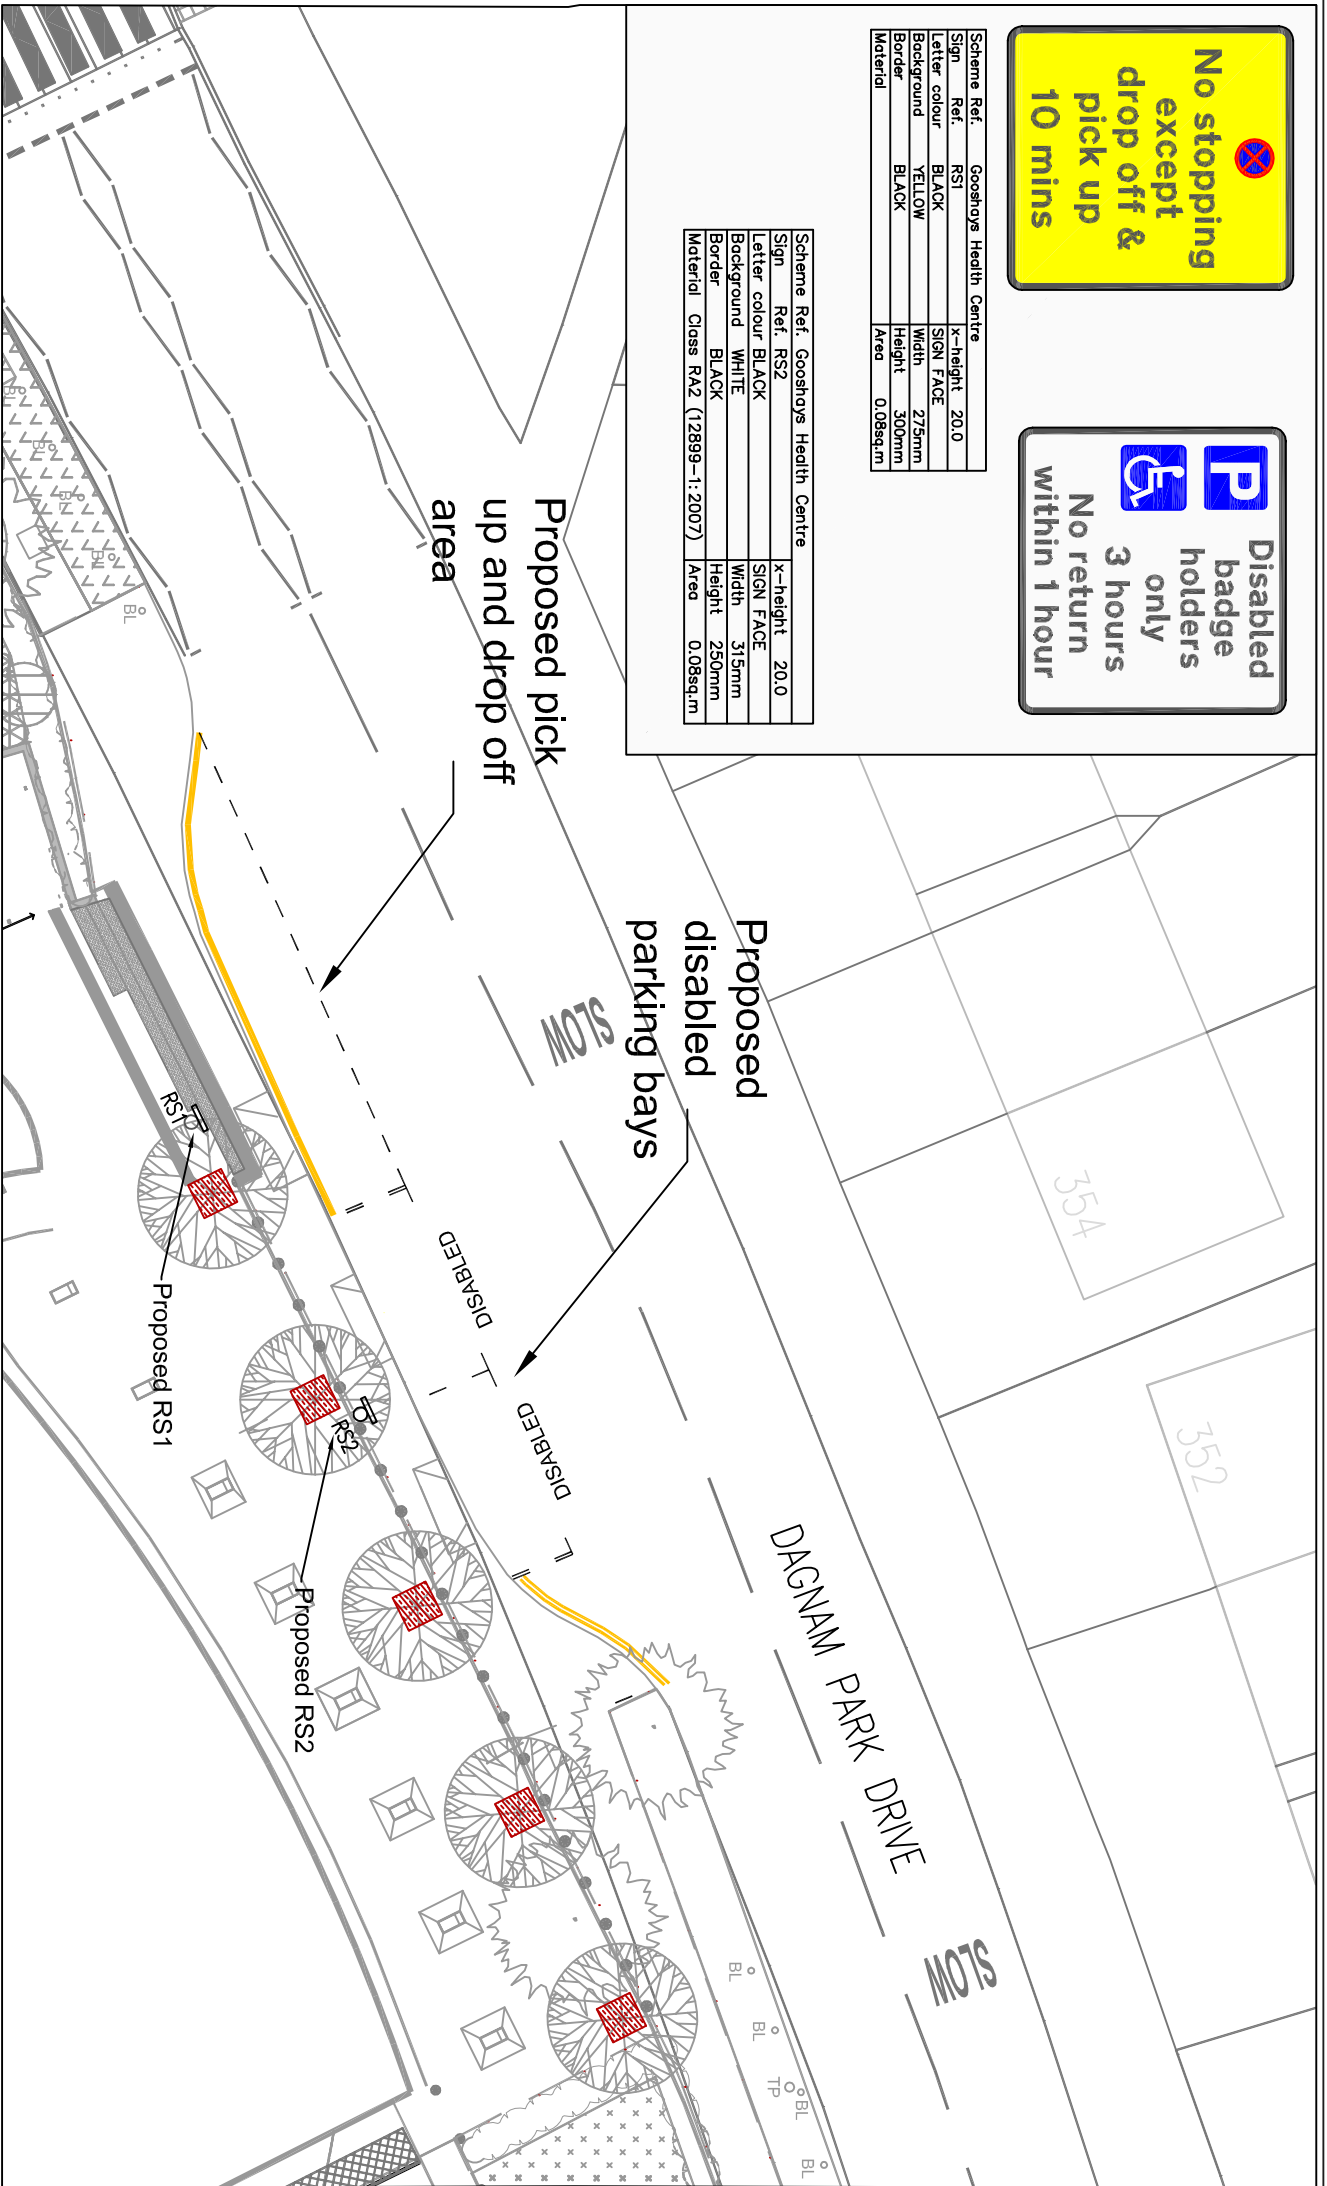

Scheme Ref.	Gooshays Health Centre
Sign Ref.	RS1
Letter colour	BLACK
Background	YELLOW
Border	BLACK
Material	
x-height	20.0
Sign FACE	
Width	275mm
Height	300mm
Area	0.08sqm

Scheme Ref.	Gooshays Health Centre
Sign Ref.	RS2
Letter colour	BLACK
Background	WHITE
Border	BLACK
Material	
x-height	20.0
Sign FACE	
Width	315mm
Height	250mm
Area	0.08sqm



Haivering
 STREETS, CULTURE & COMMUNITY
 TRAFFIC & ENGINEERING
 10th FLOOR MERCURY HOUSE
 MERCURY GARDENS, ROMFORD, RM1 3DW
 TELEPHONE: 01708 434343 FAX: 01708 433721
 E-MAIL: streets@haivering.gov.uk

JOB TITLE	Myplace Dagnam Park Drive
DRAWING TITLE	Proposed Disabled and Short Stay Parking Boys

DRAWN BY	DJ	CHECKED BY	MP	APPROVED BY	MP	PURPOSE	Information
SCALE (AT A4 SIZE)	1:250	DATE	19/06/12	DRAFT	<input checked="" type="checkbox"/>	REVISION	
ACAD REF:		DRAWING No	QJ 047/01/05	ISSUE	<input type="checkbox"/>	REVISION	
Sheet Size: A4 (297x210)		QJ	047/01/05	REVISION		AMENDMENT	
		REVISION		DATE			

©COPYRIGHT
 This drawing belongs to StreetsCore Culture & Community, Traffic & Engineering Section. Neither the whole nor any part thereof may be reproduced without prior written permission.
 Based upon Ordnance Survey Mapping with the permission of the Controller of Her Majesty's Stationery Office © Crown copyright. Unauthorised reproduction infringes Crown copyright and may lead to prosecution or civil proceedings. London Borough of Havering 100024827