


64

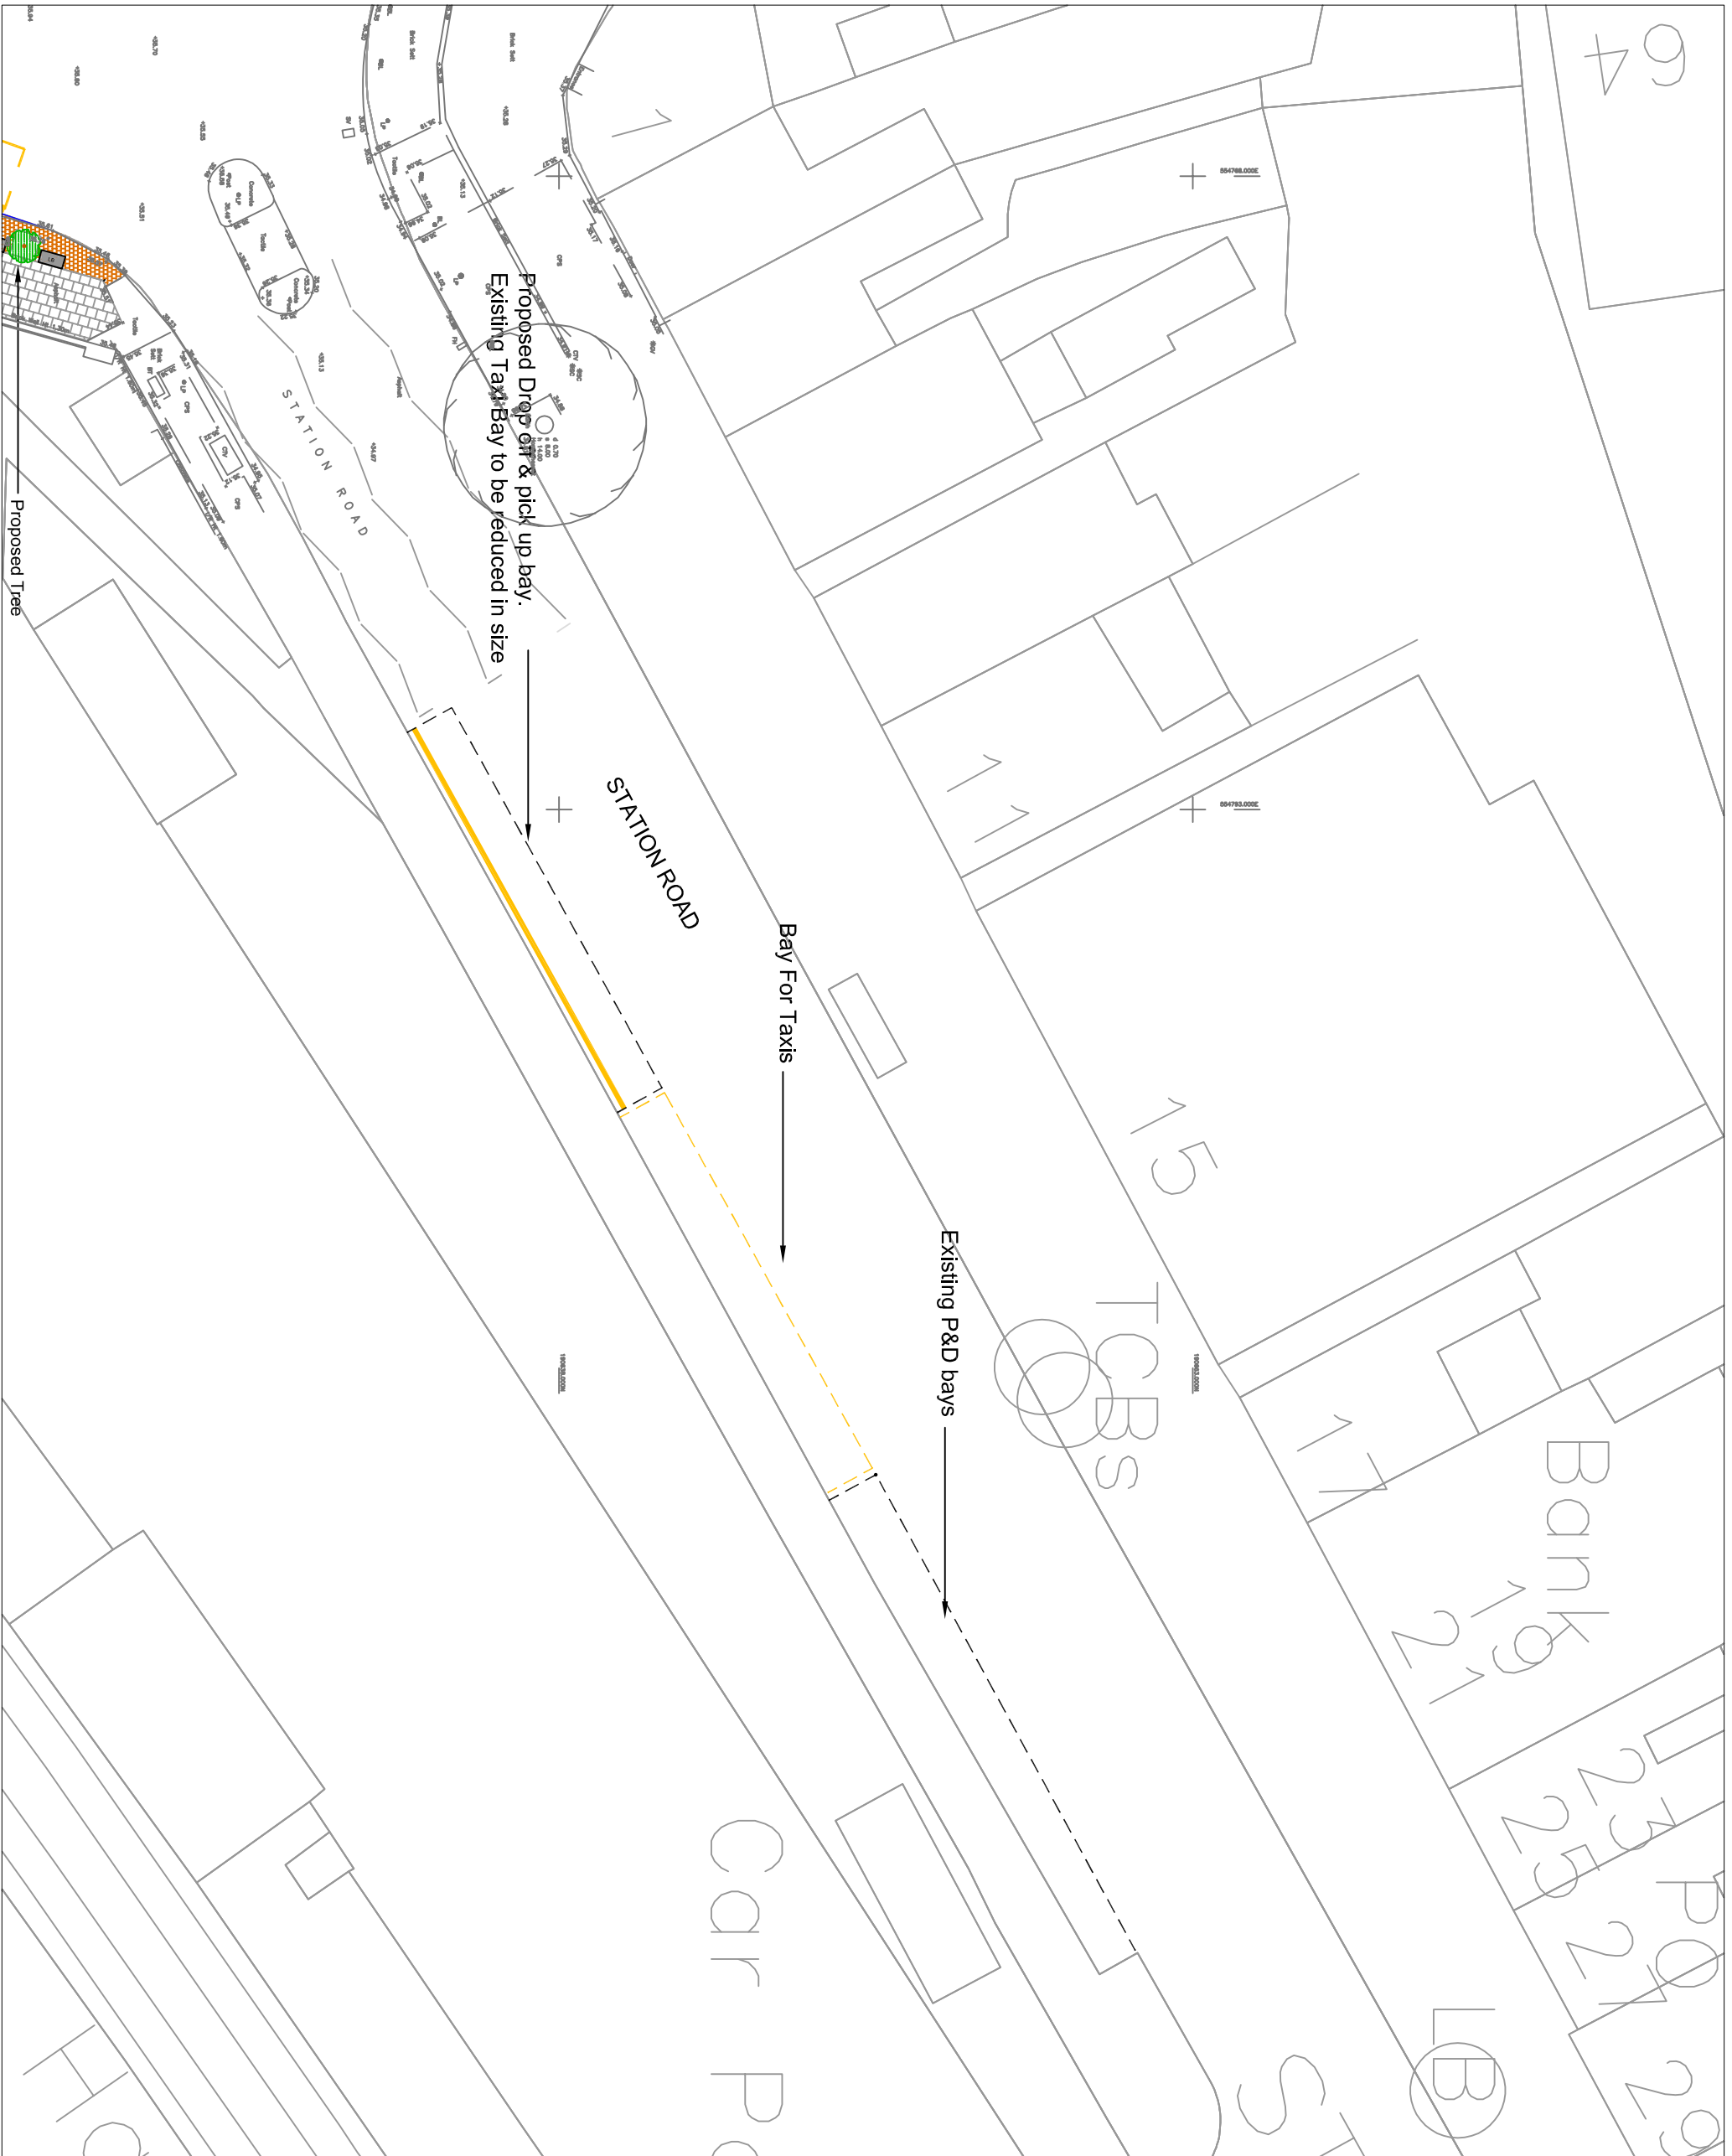

PURPOSE


©COPYRIGHT  
 This drawing belongs to Streetcare Culture & Community, Traffic & Engineering Section. Neither the whole nor any part thereof may be reproduced without prior written permission.  
 Based upon Ordnance Survey Mapping with the permission of the Controller of Her Majesty's Stationery Office © Crown copyright. Unauthorised reproduction infringes Crown copyright and may lead to prosecution or civil proceedings.  
 London Borough of Havering 100024327

NOTES

REVISION	AMENDMENT	DATE

**JOB TITLE**  
 Gubbins Lane, Harold Wood  
 Regeneration Improvements

**DRAWING TITLE**  
 Proposed Pick up  
 & Drop off, Station Lane



**Havering**  
 LONDON BOROUGH  
 STREETCARE CULTURE & COMMUNITY  
 TRAFFIC & ENGINEERING

10th FLOOR MERCURY HOUSE  
 MERCURY GARDENS, ROMFORD,  
 RM1 3DW  
 TELEPHONE: 01708 434343  
 FAX: 01708 433221  
 E-MAIL: streetcare@havering.gov.uk

<b>DRAWN BY</b> TAB	<b>CHECKED BY</b> DRAFT	<b>APPROVED BY</b> DRAFT
<b>SCALE</b> 1:250	<b>DATE</b> OCT 12	<b>ISSUE</b> DRAFT
<b>ACAD REF:</b>	<b>DRAWING No</b> Q1007-102	<b>REVISION</b>

Sheet Size: A3 (297x420)