


POINT	EASTING	NORTHING
A	550890.20	188411.11
B1	550902.89	188423.71
B2	550906.75	188415.40
C	550959.40	188390.95
D	550968.45	188391.30
E	550992.95	188386.35
F	550998.05	188382.85
G	551011.90	188387.19
H	551011.85	188405.20
J	550988.15	188475.70
K	550894.26	188481.89
L	550961.39	188502.17
M	550953.72	188502.31
N	550962.55	188513.80
O	550965.30	188508.95
P	550986.45	188490.50
Q	550995.70	188477.30
R	551021.30	188397.80
S	551021.15	188385.00
T	551026.31	188378.94
U	551056.75	188373.95
V	551063.97	188378.04
W	551074.06	188349.68
X	551037.60	188366.65
Y	551013.95	188368.65
Z	550974.00	188354.90
AA1	550986.67	188355.99
AA2	550968.45	188357.55
AB	550939.95	188385.15
AC	550911.40	188398.85
AD	550897.35	188398.20
AE	550901.50	188332.60
AF	550912.40	188328.70
AG	550963.75	188346.15
AH	550967.05	188351.41
AJ	550972.90	188353.15
AK	550977.77	188338.92
AL	550970.87	188336.57
AM	550966.65	188338.15
AN	550906.65	188317.60
AP	550906.20	188315.70
AQ	550916.75	188284.00
AR	550915.00	188283.50
AS	550912.30	188291.55
AT	550871.85	188279.55
AU	550869.80	188280.40
AV	550897.50	188288.80
AW	550898.85	188290.75
AX	550888.75	188324.95
AY	550885.64	188386.26
AZ	550885.64	188386.67
BA	550946.90	188382.05
BB	551004.45	188369.85
BC	551005.20	188367.65
BD	550973.10	188356.90
BE	550971.20	188357.40
BF	550946.65	188381.30
CA	550902.9	188319.07
CB	550905.35	188293.35

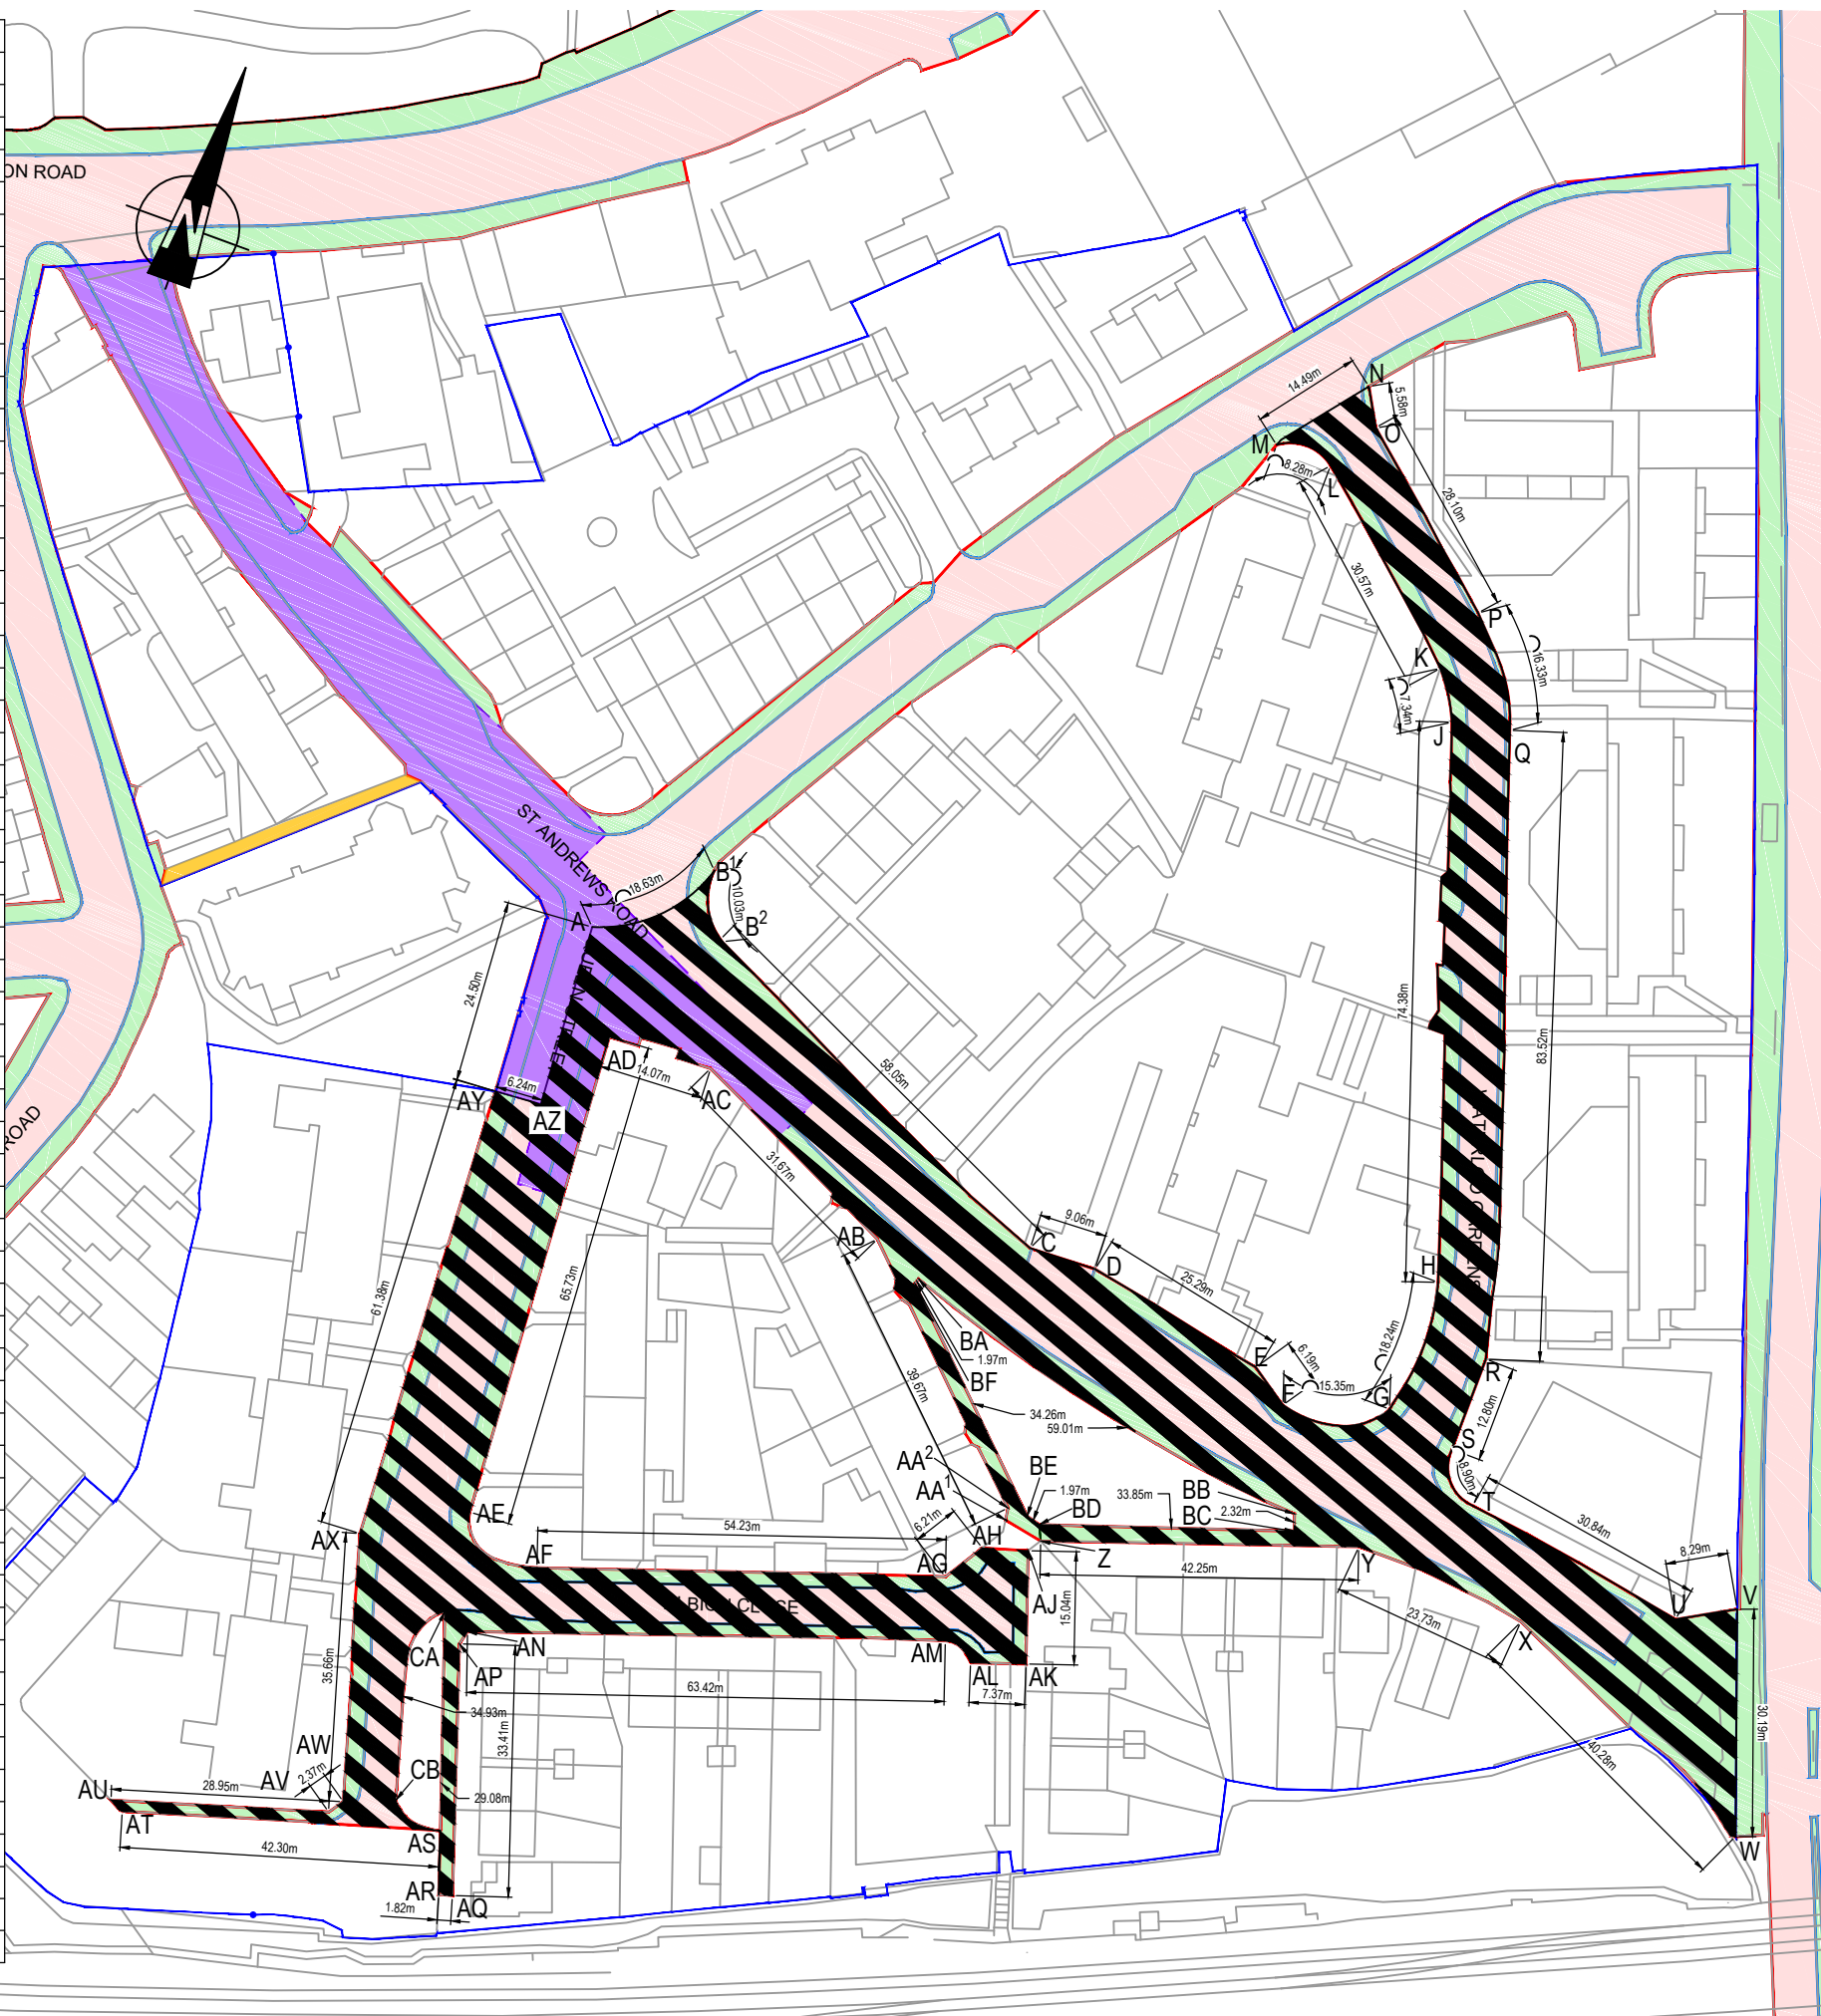

KEY:

- SITE BOUNDARY
- OUTLINE OF EXISTING HIGHWAY BOUNDARY
- EXISTING HIGHWAY BOUNDARY (ROAD)
- EXISTING HIGHWAY BOUNDARY (FOOTPATH)
- PUBLIC FOOTPATH
- UNREGISTERED LAND OWNERSHIP
- EXISTING HIGHWAY TO BE STOPPED UP

Mark	Revision	Date	Drawn	Chkd	Appd
D	ADD B2, O AND AA2 TO THE DRAWING	20.05.22	JAD	MB	MD
D	MINOR AMENDMENT TO STOPPED UP AREA	27.04.22	JAD	MB	MD
C	UNREGISTERED LAND ADDED	30.03.22	JAD	MB	MD
B	HIGHWAY BOUNDARY FOOTPATH HATCH ADDED	22.03.22	JAD	MB	MD
A	HIGHWAY BOUNDARY OUTLINE ADDED	21.03.22	JAD	MB	MD

SCALING NOTE: Do not scale this drawing - any errors or omissions shall be reported to Stantec without delay.
 UTILITIES NOTE: The position of any existing public or private sewers, utility services, plant or apparatus shown on this drawing is believed to be correct, but no warranty to this is expressed or implied. Other such plant or apparatus may also be present but not shown. The Contractor is therefore advised to undertake their own investigation where the presence of any existing sewers, services, plant or apparatus may affect their operations.

Drawing Issue Status **FOR SUBMISSION**

WATERLOO ESTATE, ROMFORD STOPPING UP PLAN

Client HAVING AND WATES REGENERATION LLP		
Date of 1st Issue 24.02.2022	Designed -	Drawn JAD
A3 Scale 1:1000	Checked MB	Approved MD
Drawing Number 44099/5502/001	Revision E	

stantec.com/uk

Copyright reserved
The copyrights to all designs and drawings are the property of Stantec.
Reproduction or use for any purpose other than that
authorised by Stantec is forbidden.

LONDON
Tel: 020 3824 6600