


AREA OF HIGHWAY LAND
TO BE STOPPED UP TO
ALLOW WORKS TO
PROCEED.

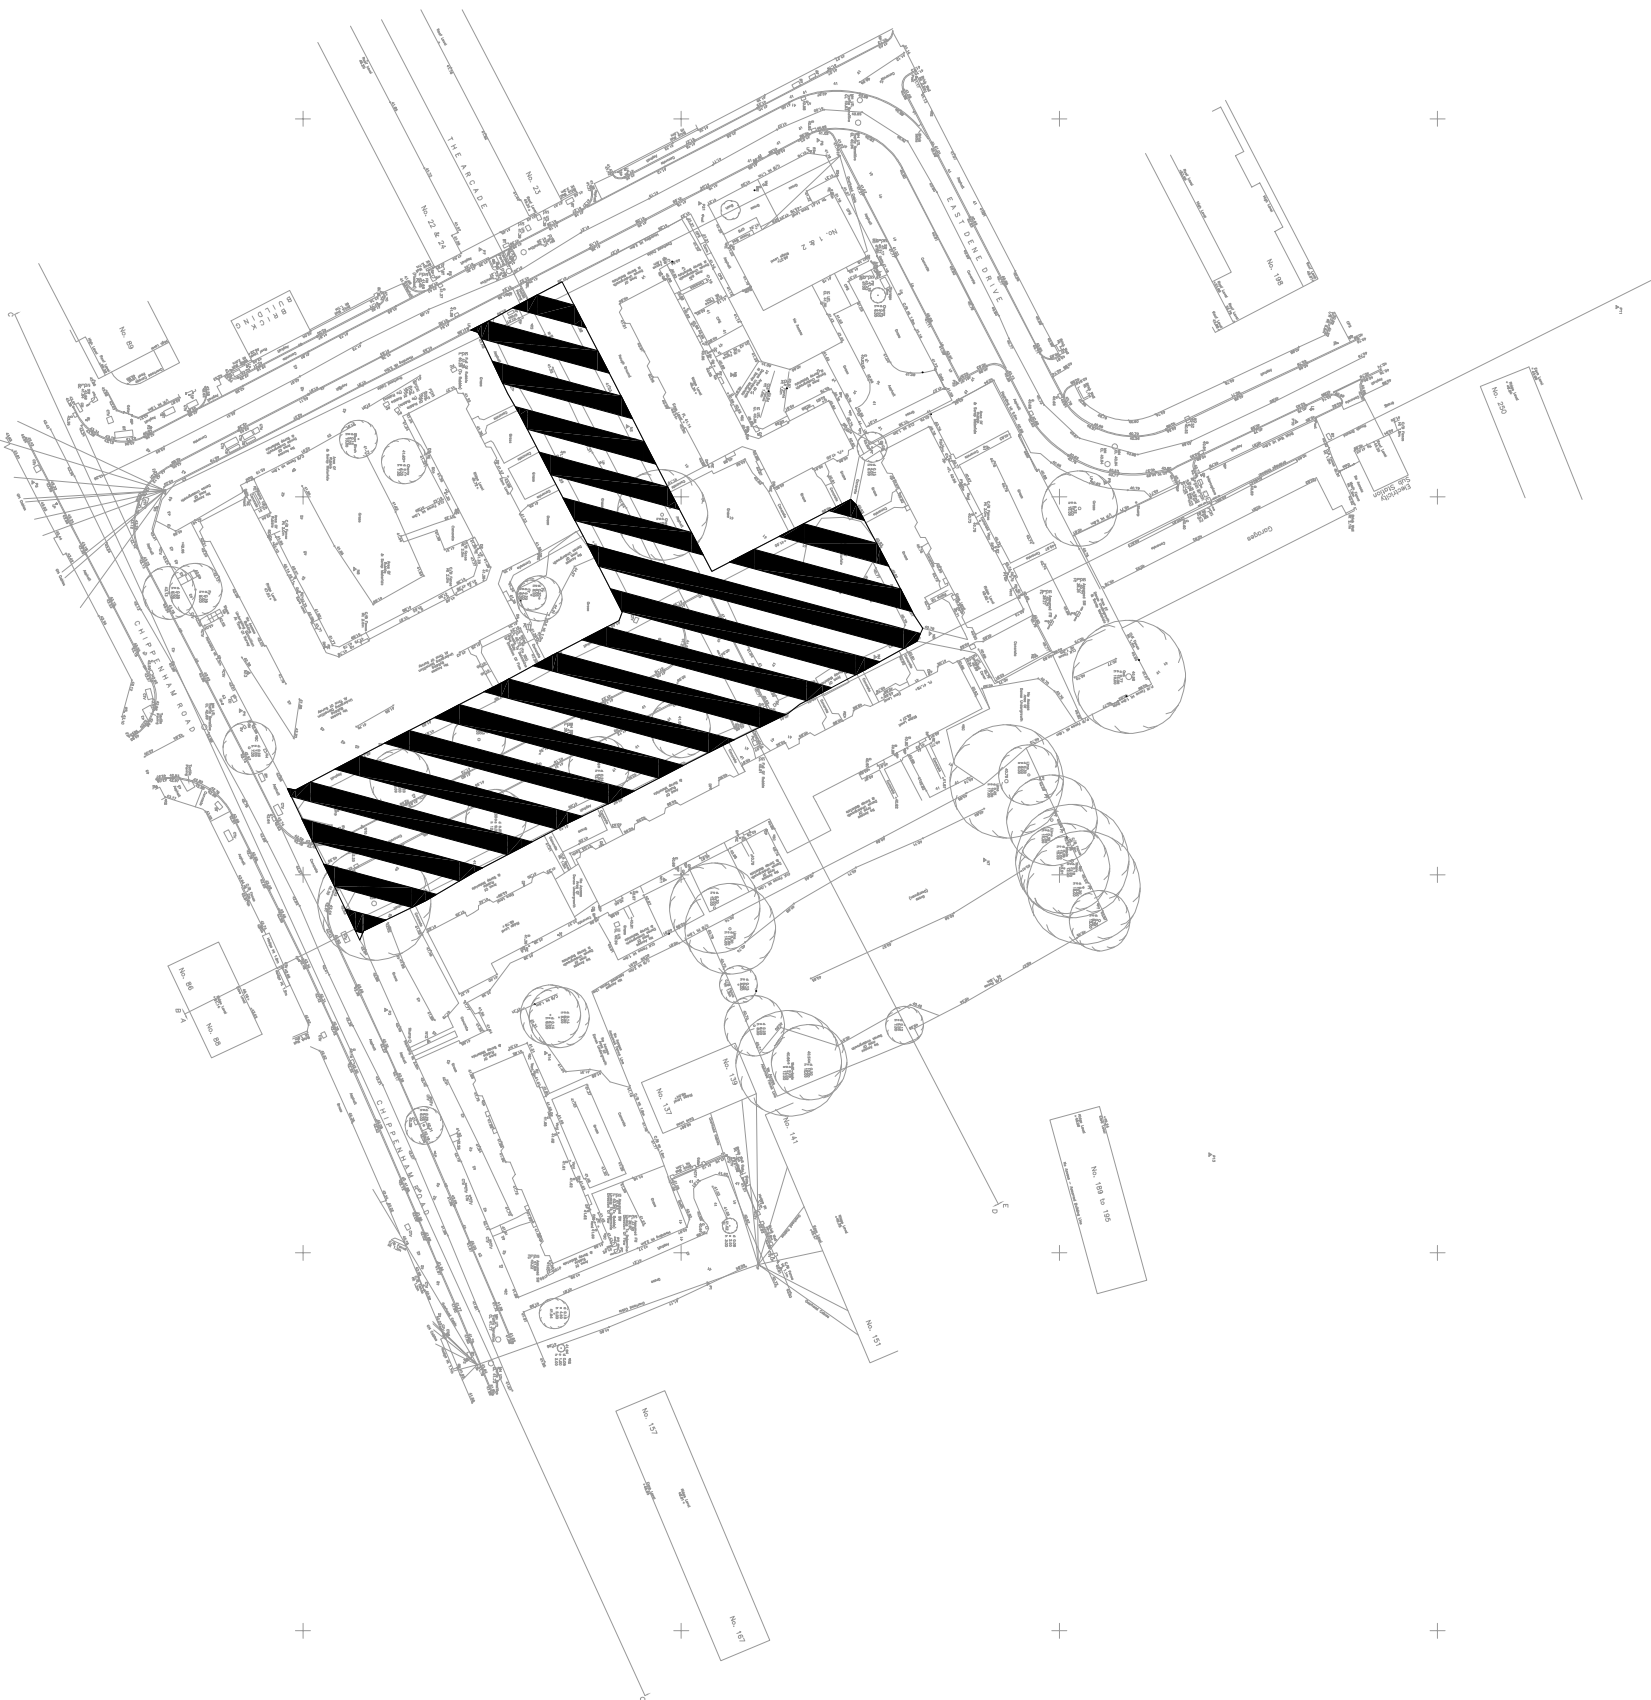

Consulting Engineers

The Mill House
Bishop Hall Lane
Chelmsford
Essex CM1 1LG
t. 01245 265263
f. 01245 258703
e. blc@brandleonard.co.uk



A Member of the Association
for Consultancy & Engineering

Chelmsford London Uppminster

Rev	Revisions	By	Date
A2	HATCH REVISED TO BLACK AND WHITE STRIPES.	PT.	04.02.2013
A1	ISSUED FOR APPROVAL	PT.	13.08.2012

JOB TITLE **HAVERING, HILLDENE SITES
EAST SITE**

DRAWING TITLE **STOPPING UP
PLAN**

JOB No. **10966** SHEET No. **E-SK-SU01 A2**
DATE **AUGUST 2012** SCALE **1:1000 @ A3**



BRANDLEONARD