



# The Oak former Public House Area to be stopped up March 2022

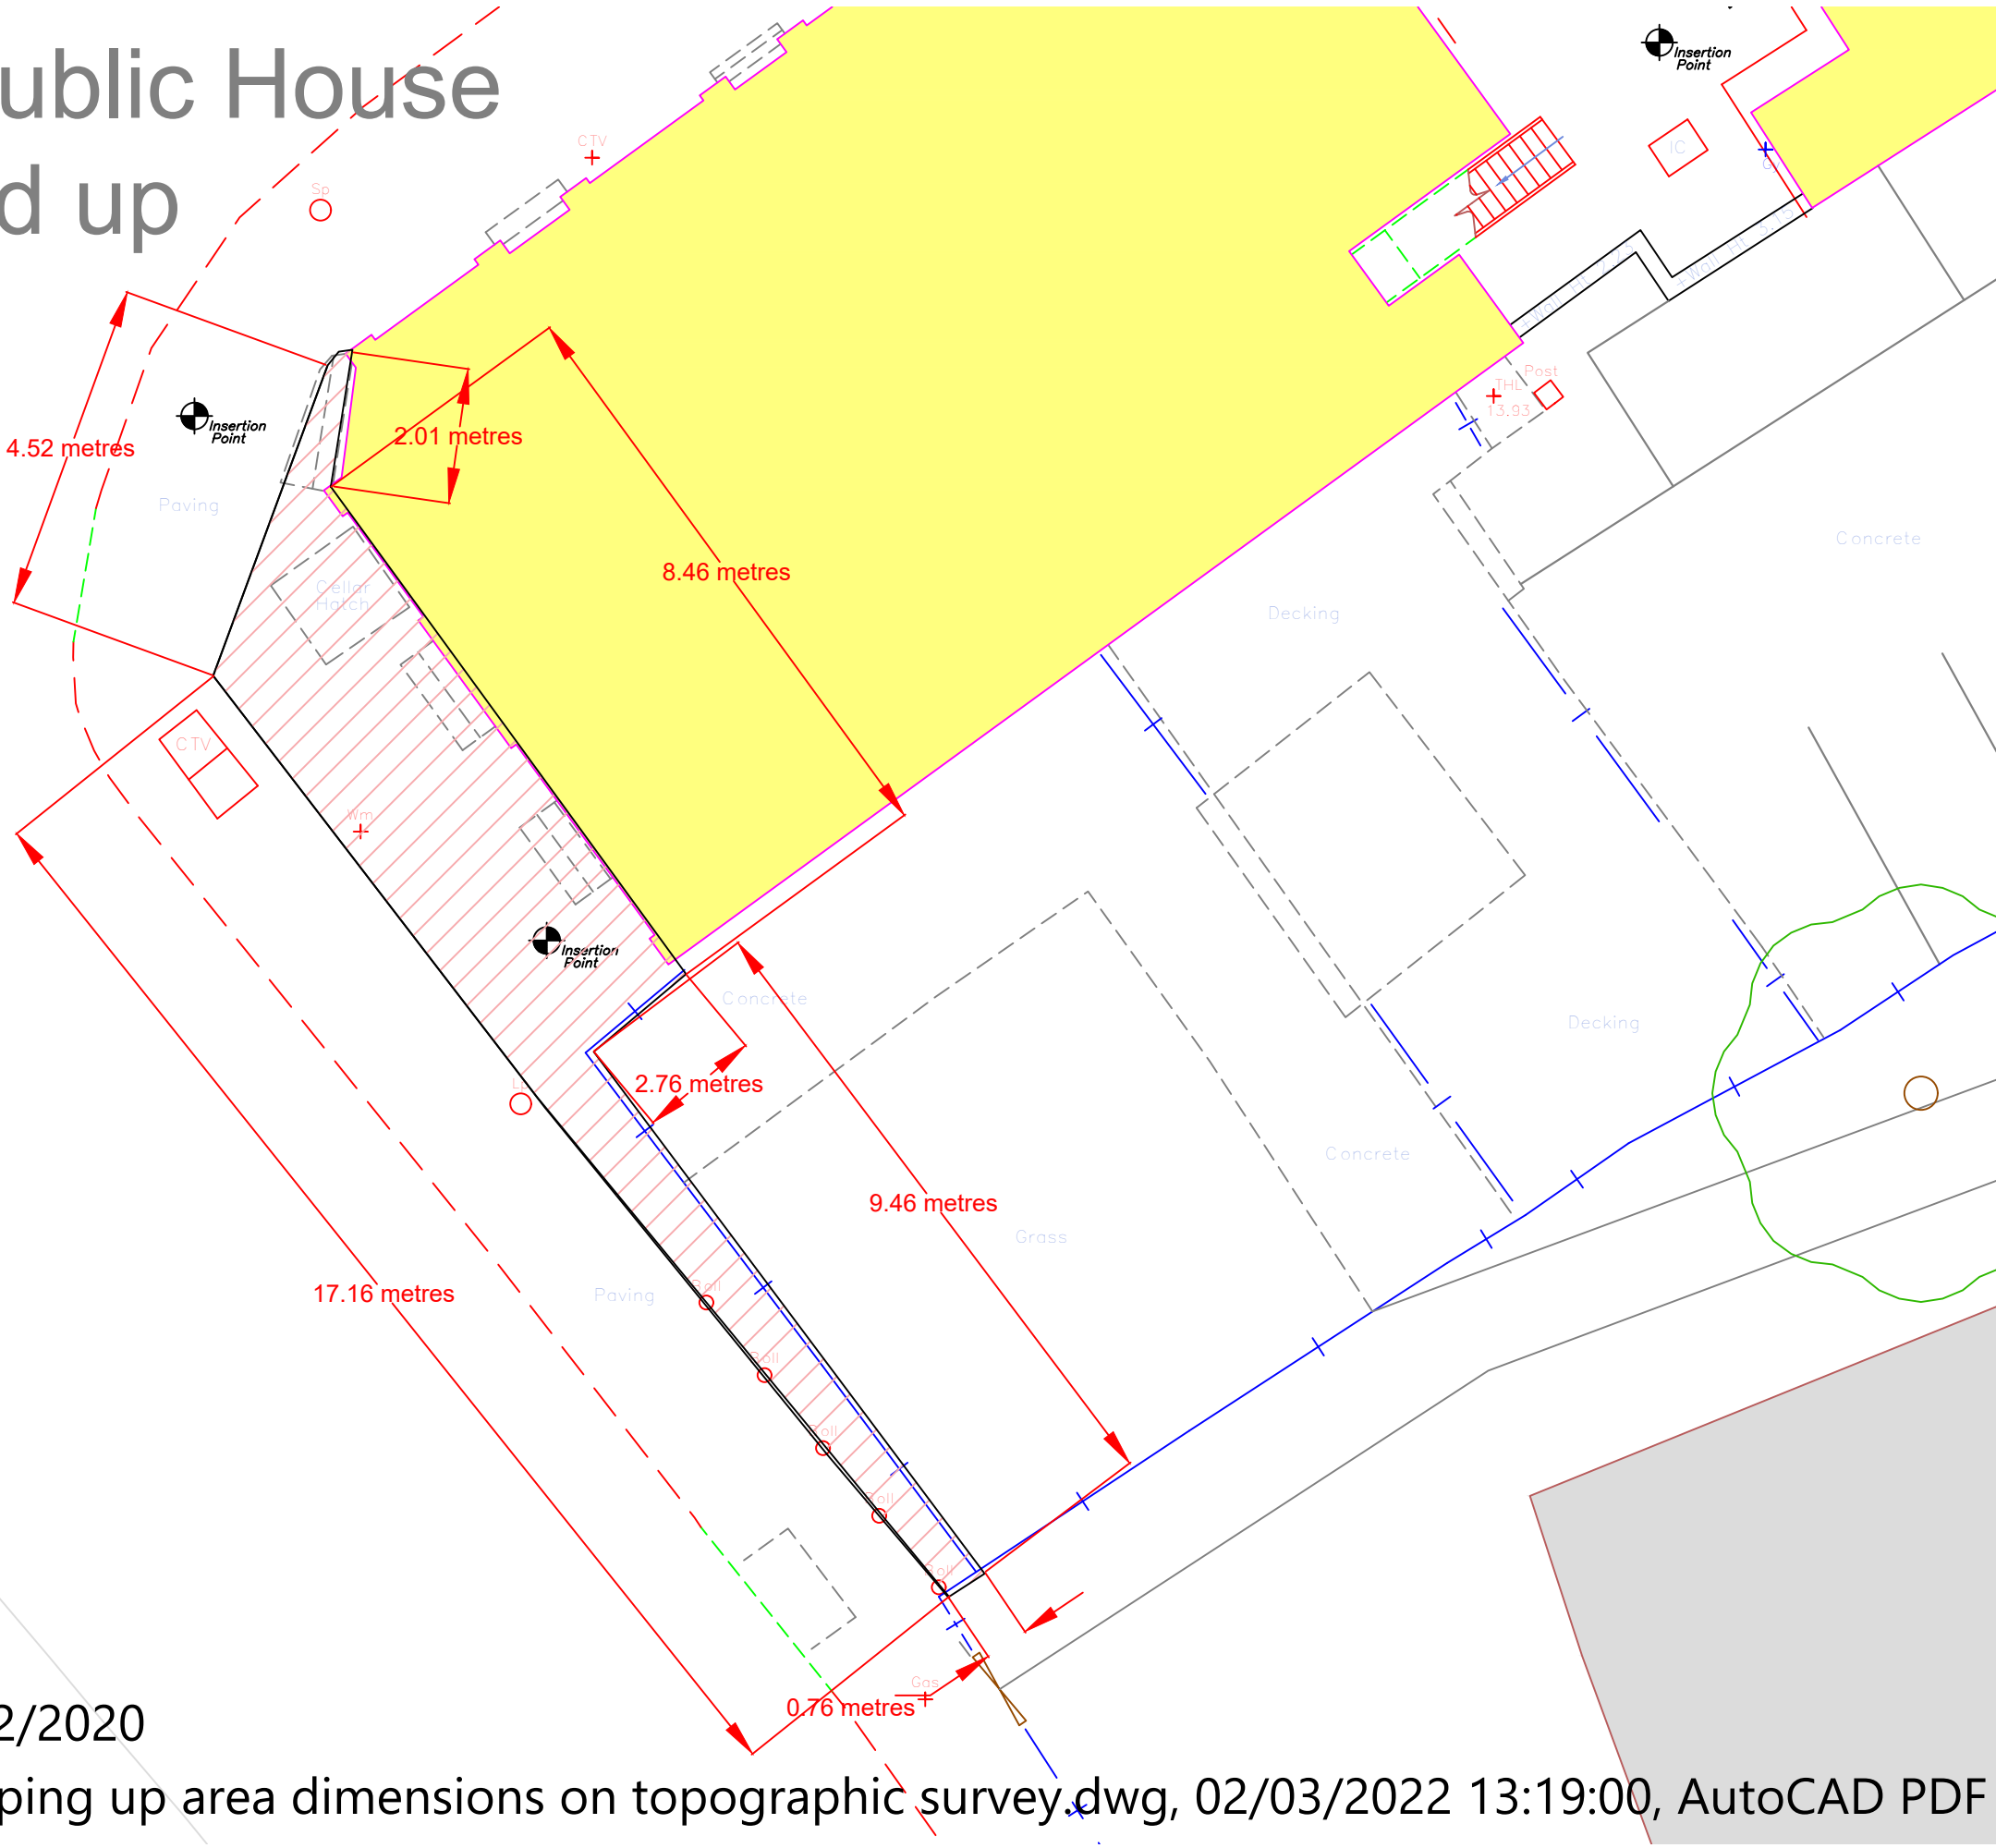

**KEY**  
Area to be stopped up

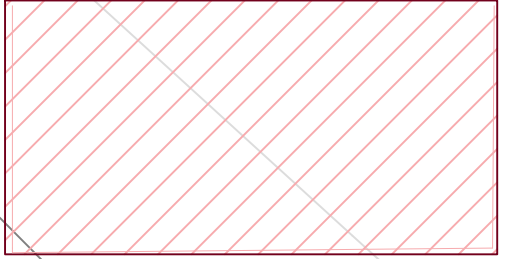

Drawing Number: TPC/GDB/OAK/002/2020

The Oak former public house - stopping up area dimensions on topographic survey.dwg, 02/03/2022 13:19:00, AutoCAD PDF (H